


scale 1: 100 @ A3

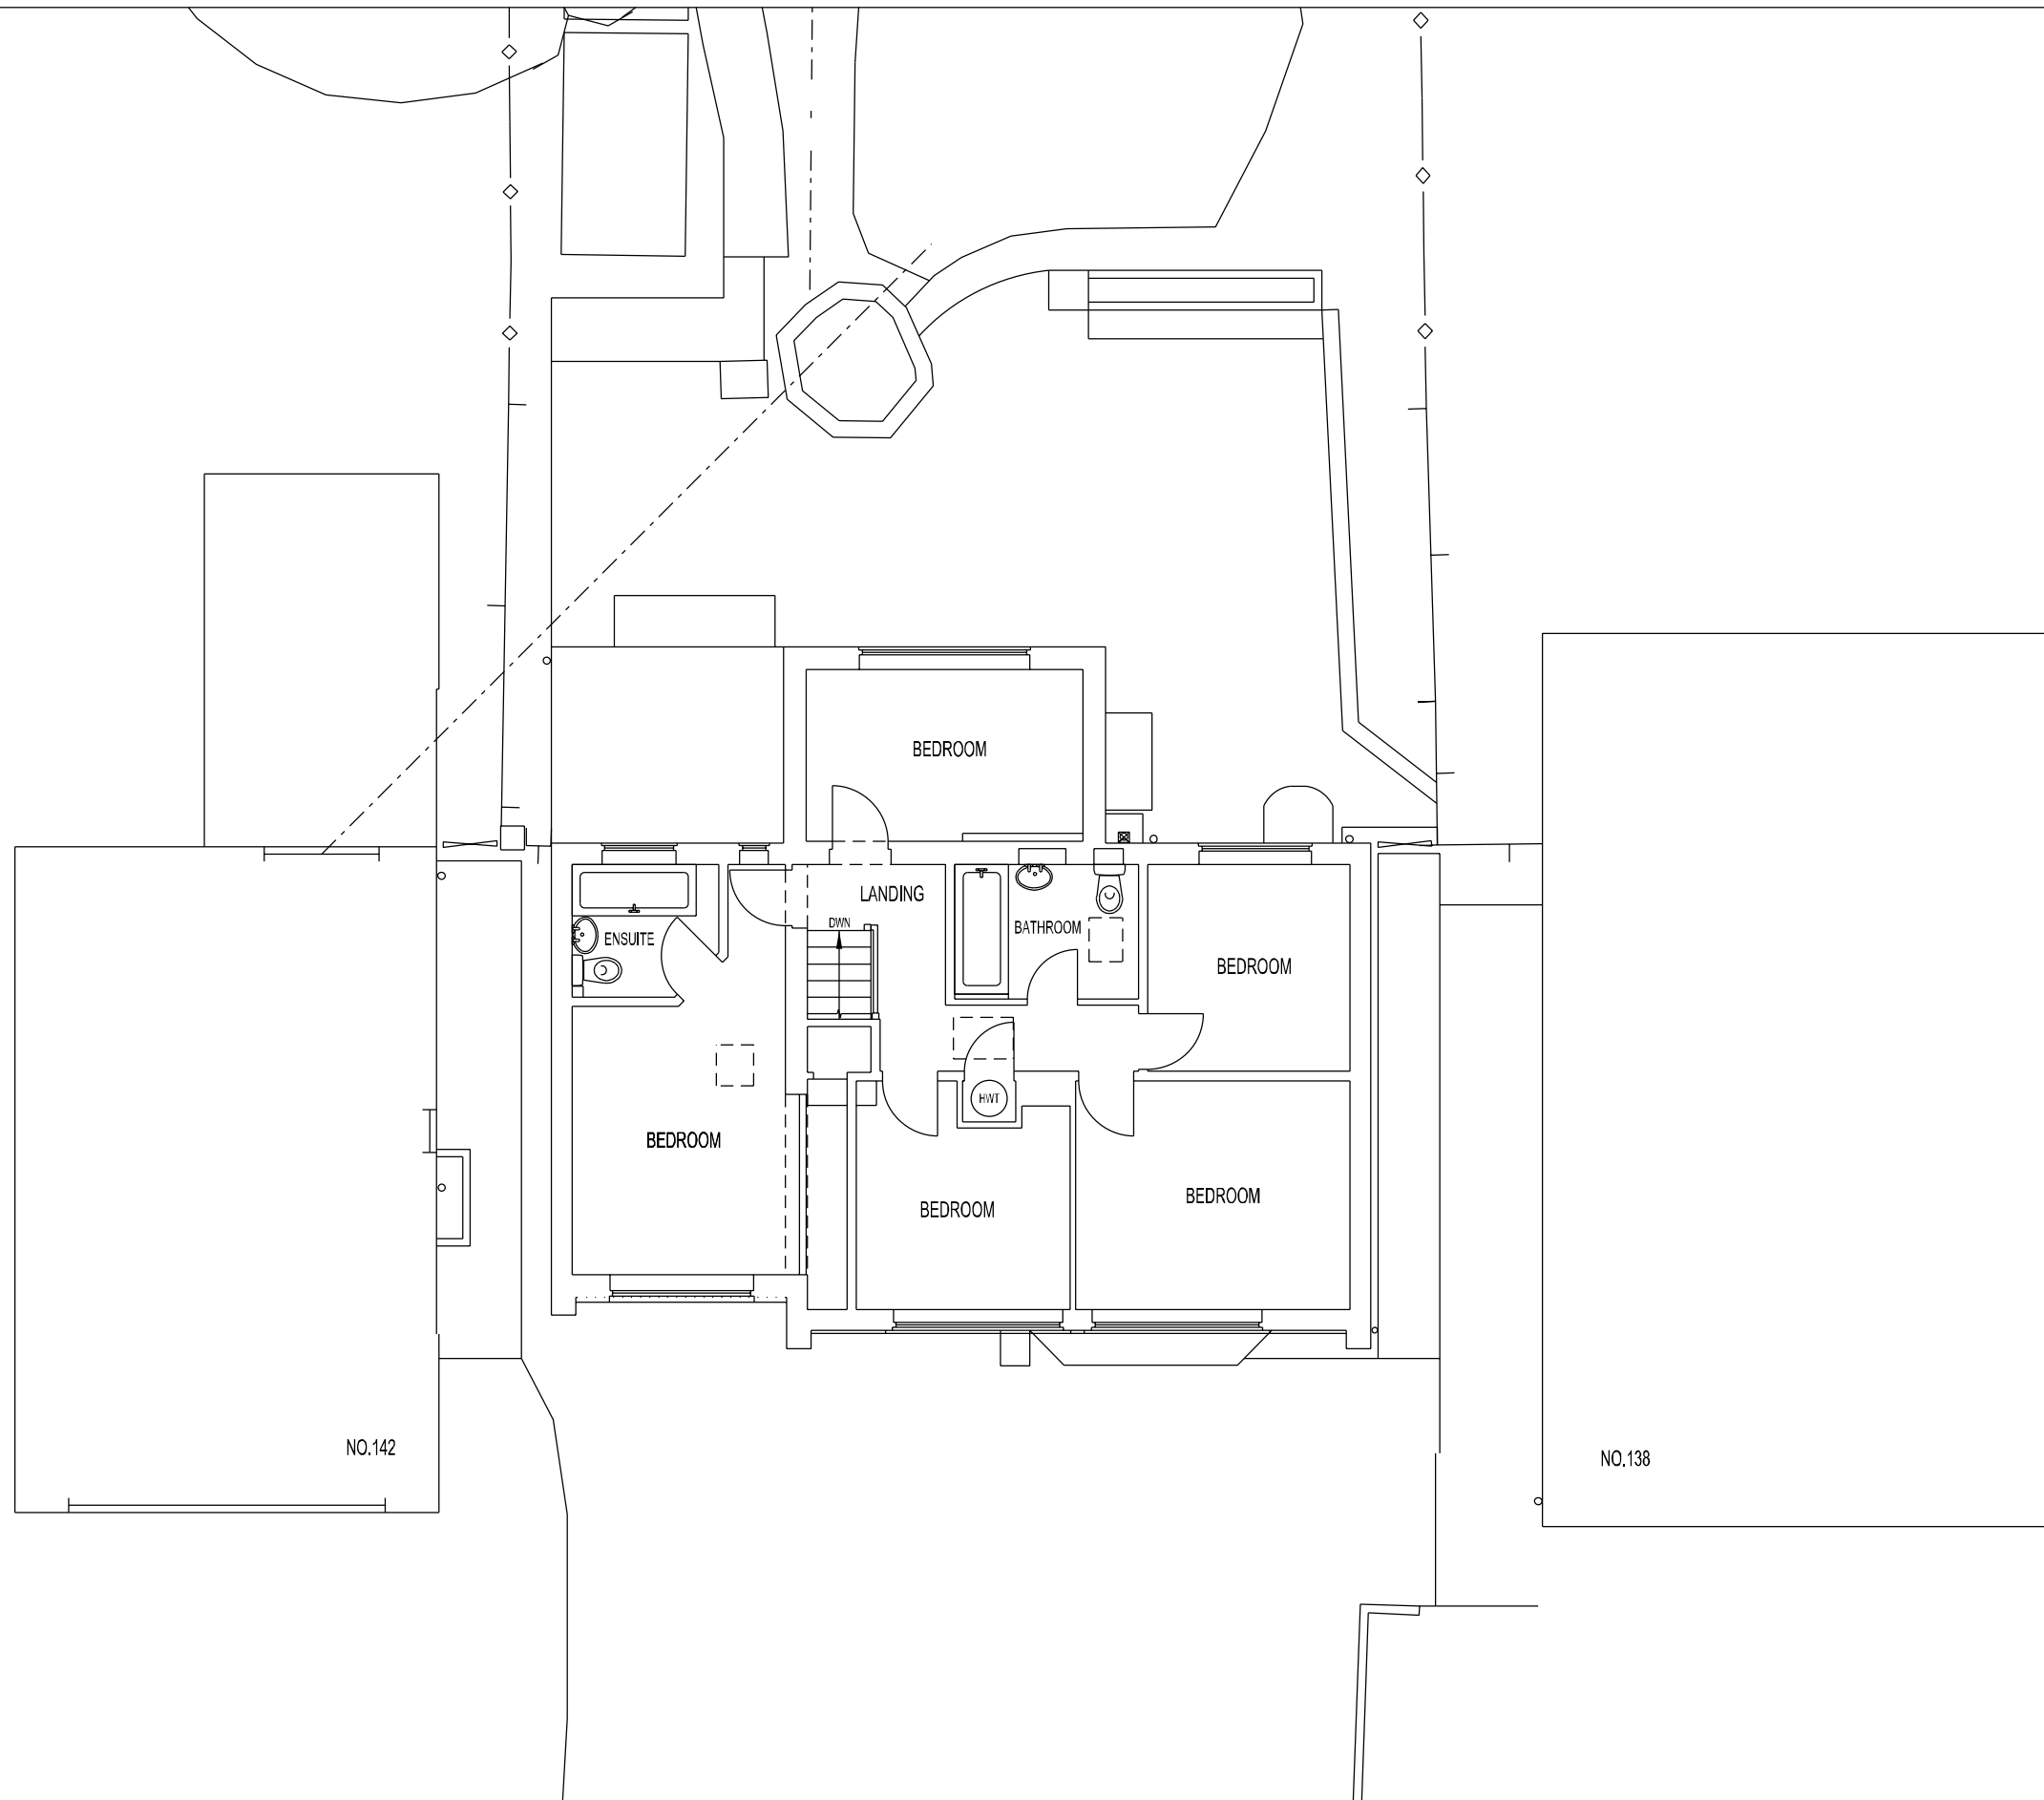

Planning

Do not scale from drawing

Client must take own assurances on:
 a) soil conditions including gradient of land
 b) suitability of storm water drainage
 c) trees and their affect on foundation design
 d) position of main sewer / septic tanks

Drawing to be read in conjunction with Engineer's details
 All workmanship to comply with British Standards and / or Code of Practice.

Drawing for planning purposes only
 Contractor responsible for checking all dimensions and levels prior to commencement of work

Revision
-

Proposed Air Source Heat Pump and New Roof Covering
 140 Windy Arbour Kenilworth
 Client: Mr and Mrs Ashworth
Existing First Floor Plan

Status	Scale	Drawing No.
Planning	1:100 @ A3	280 P2 04
Date	Drawn	Amendment
February 2024	JL	-

Jeremy Lim Architect
 68 Northumberland Road
 Leamington Spa
 Warwickshire
 CV32 6HB

t 07904 029460
 e info@jeremylim.co.uk
 www.jeremylim.co.uk