


scale 1: 100 @ A3



FRONT ELEVATION
Southwest

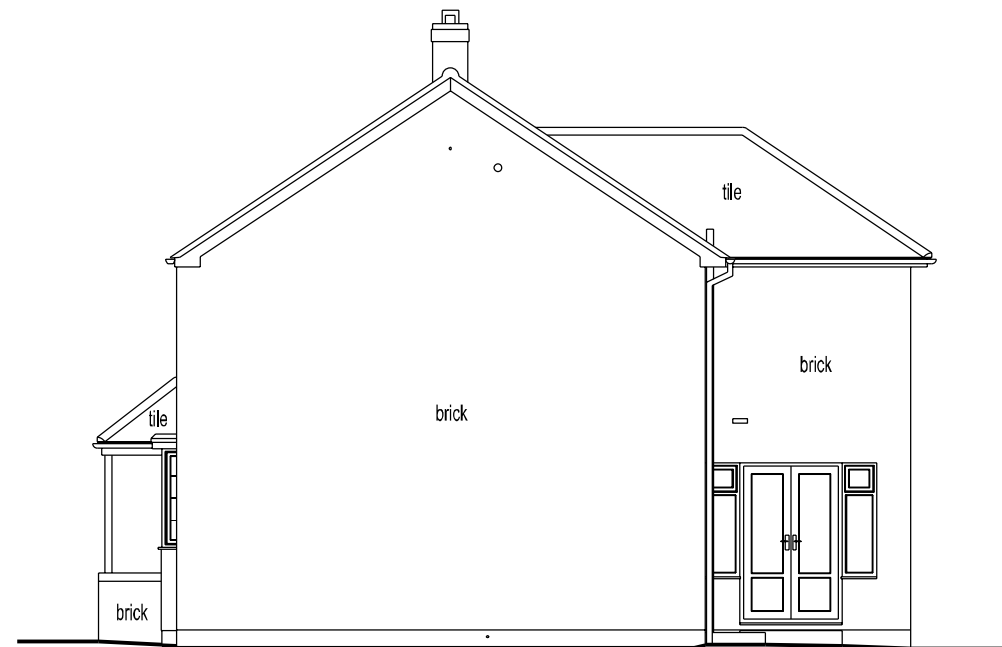

SIDE ELEVATION
Southeast

Planning

Do not scale from drawing

Client must take own assurances on:
a) soil conditions including gradient of land
b) suitability of storm water drainage
c) trees and their affect on foundation design
d) position of main sewer / septic tanks

Drawing to be read in conjunction with Engineer's details
All workmanship to comply with British Standards and / or
Code of Practice.

Drawing for planning purposes only
Contractor responsible for checking all dimensions and
levels prior to commencement of work

Revision

-

Proposed Air Source Heat Pump and New Roof Covering

140 Windy Arbour Kenilworth

Client: Mr and Mrs Ashworth

Existing Elevations 1 of 2

Status

Planning

Date

February 2024

Scale

1:100 @ A3

Drawn

JL

Drawing No.

280 P2 06

Amendment

-

Jeremy Lim Architect

68 Northumberland Road

Leamington Spa

Warwickshire

CV32 6HB

t 07904 029460

e info@jeremylim.co.uk

www.jeremylim.co.uk