



PROPOSED REAR ELEVATION / 1:100



PROPOSED SIDE ELEVATION / 1:100

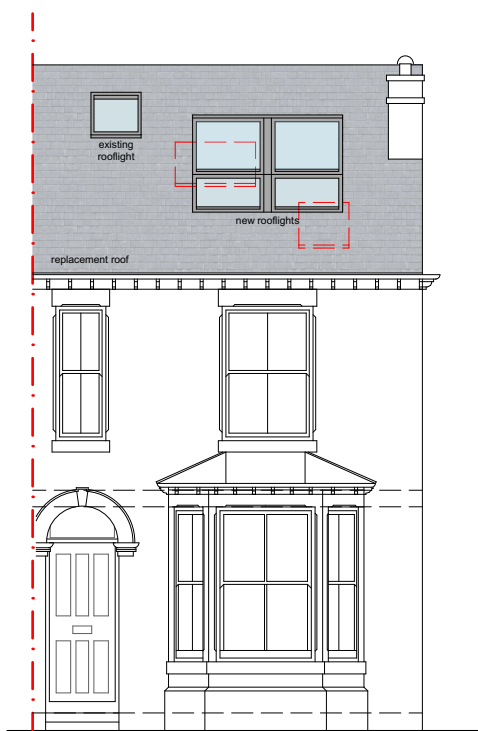

PROPOSED FRONT ELEVATION / 1:100

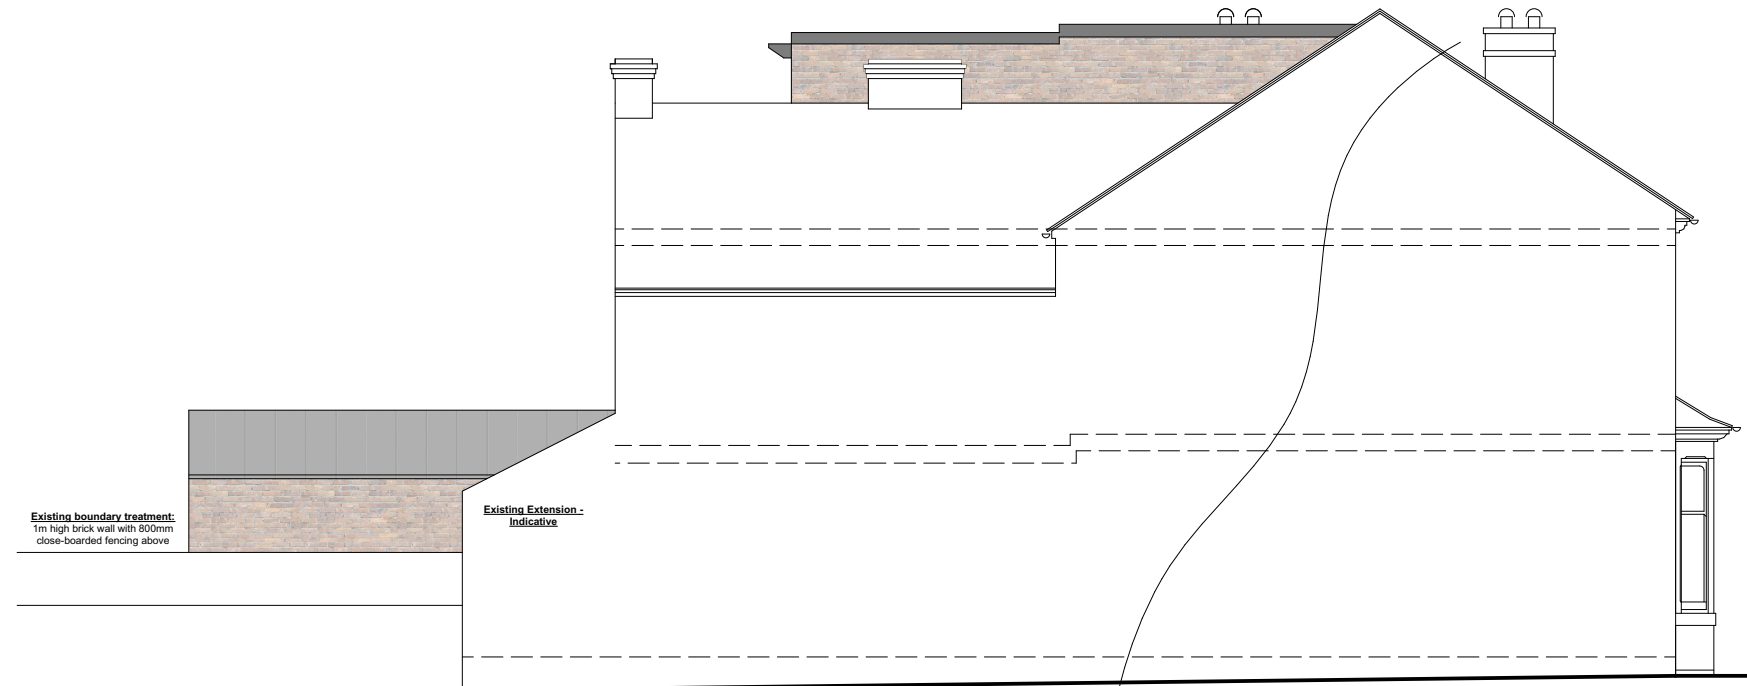


PROPOSED SIDE ELEVATION (as viewed from adjoining neighbour) / 1:100

**Notes:**  
 Copyright retained in accordance with the copyright design and patents act 1988. Dimensions must not be scaled from this drawing. The contractor is to check and verify all building and site dimensions before work is commenced. The Contractor is to check and verify with all Statutory Authorities and Employer the local and condition of any underground or overhead services or confirm that none exist prior to work commencing on site.

**CDM Regulations 2015:**  
 Denotes a significant hazard or difficult to manage procedure. Please refer to 'Designer Risk Assessment' for further information regarding mitigation of hazards.

CDM Regulations, require all projects to:  
 - Have workers with the correct skills, knowledge, training and experience.  
 - Contractors providing appropriate supervision, instruction and information.  
 - A written Construction Phase Plan.  
 Swain Architecture are appointed as 'Designer' only, unless appointed by the client in writing to confirm Swain Architecture's role as 'Principal Designer'.

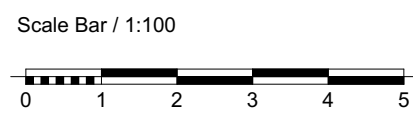

Rev	Description	Date
B	Drawing Updates	Feb '24
A	Client Amendments	Apr '23

W: [www.swainarchitecture.com](http://www.swainarchitecture.com)  
 E: [info@swainarchitecture.com](mailto:info@swainarchitecture.com)  
 T: 0115 972 7685  
 Mohan Business Centre, Tamworth Road, Long Eaton, Nottingham, NG10 1BE.

PLANNING	
Client: Mr & Mrs Roberts	
Project: 67 Crosby Road, West Bridgford	
Drawing: Proposed Elevations	
Number: 22.378.S03.02 B	
Date: 09/22	
Paper Size: A3	Scale: 1:100
Drawn By: AA	Checked By: