


Existing ground floor plan

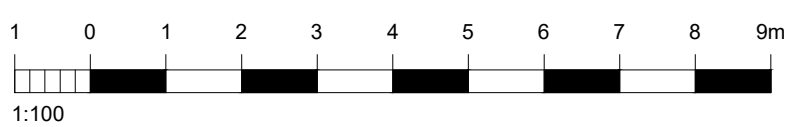

For MR & MRS DIMENT	Title EXISTING GROUND FLOOR PLAN	Office Tel: 01243 933732
Project PROPOSED EXTENSIONS AT 622 SOUTHLEIGH ROAD, EMSWORTH, PO10 7TA	Date JAN 2024	Drawn JB
	Scale 1:100 @ A3	Checked -
	Job Number PL.768.24	Drawing Number -02
		Revision -
		Email: admin@jb-architecturedesign.com
		Web: www.jb-architecturedesign.com

