


Site plan


scale 1:500

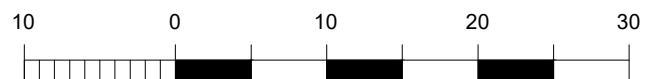

Proposed front porch


Proposed loft conversion inc. 2 front and 2 rear dormers

Existing garage to be reduced in length

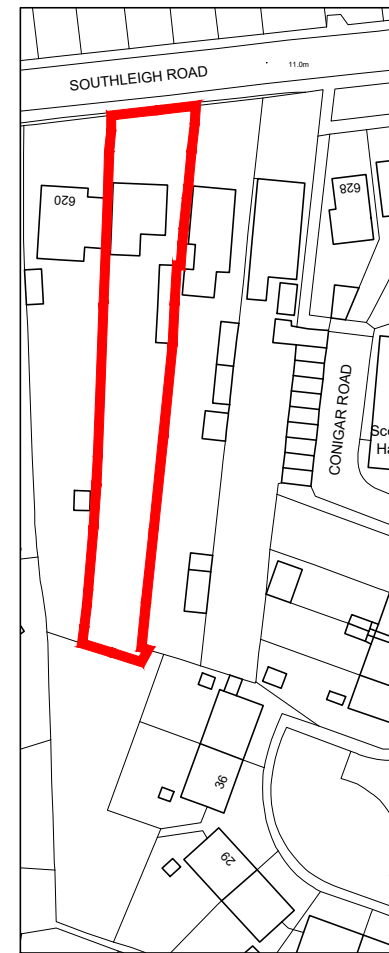


Location plan

scale 1:1250

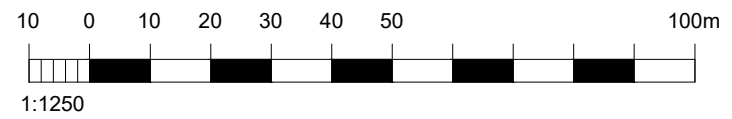

Ordnance Survey, (c) Crown Copyright 2024.
All rights reserved. Licence number 100022432

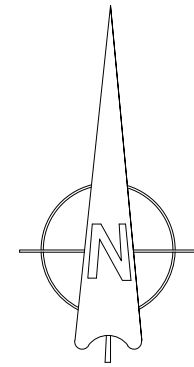

For MR & MRS DIMENT	Title SITE & LOCATION PLANS	Office Tel: 01243 933732
Project PROPOSED EXTENSIONS AT 622 SOUTHLEIGH ROAD, EMSWORTH, PO10 7TA	Date JAN 2024	Drawn JB
	Scale As shown @ A3	Checked -
	Job Number PL.768.24	Drawing Number -01
	Revision A	Web: www.jb-architecturedesign.com
		Email: admin@jb-architecturedesign.com
		JB ARCHITECTURE