


16, Sedbergh Road, Southampton, City Of Southampton, SO16 9HL




Location Plan shows area bounded by: 437809.86, 114172.74 437951.29, 114314.16 (at a scale of 1:1250), OSGridRef: SU37881424. The representation of a road, track or path is no evidence of a right of way. The representation of features as lines is no evidence of a property boundary.

Produced on 8th Feb 2024 from the Ordnance Survey National Geographic Database and incorporating surveyed revision available at this date. Reproduction in whole or part is prohibited without the prior permission of Ordnance Survey. © Crown copyright 2024. Supplied by www.buyaplan.co.uk a licensed Ordnance Survey partner (100053143). Unique plan reference: #00877762-96B11E.


Ordnance Survey and the OS Symbol are registered trademarks of Ordnance Survey, the national mapping agency of Great Britain. Buy A Plan[®] logo, pdf design and the www.buyaplan.co.uk website are Copyright © Passinc Ltd 2024.

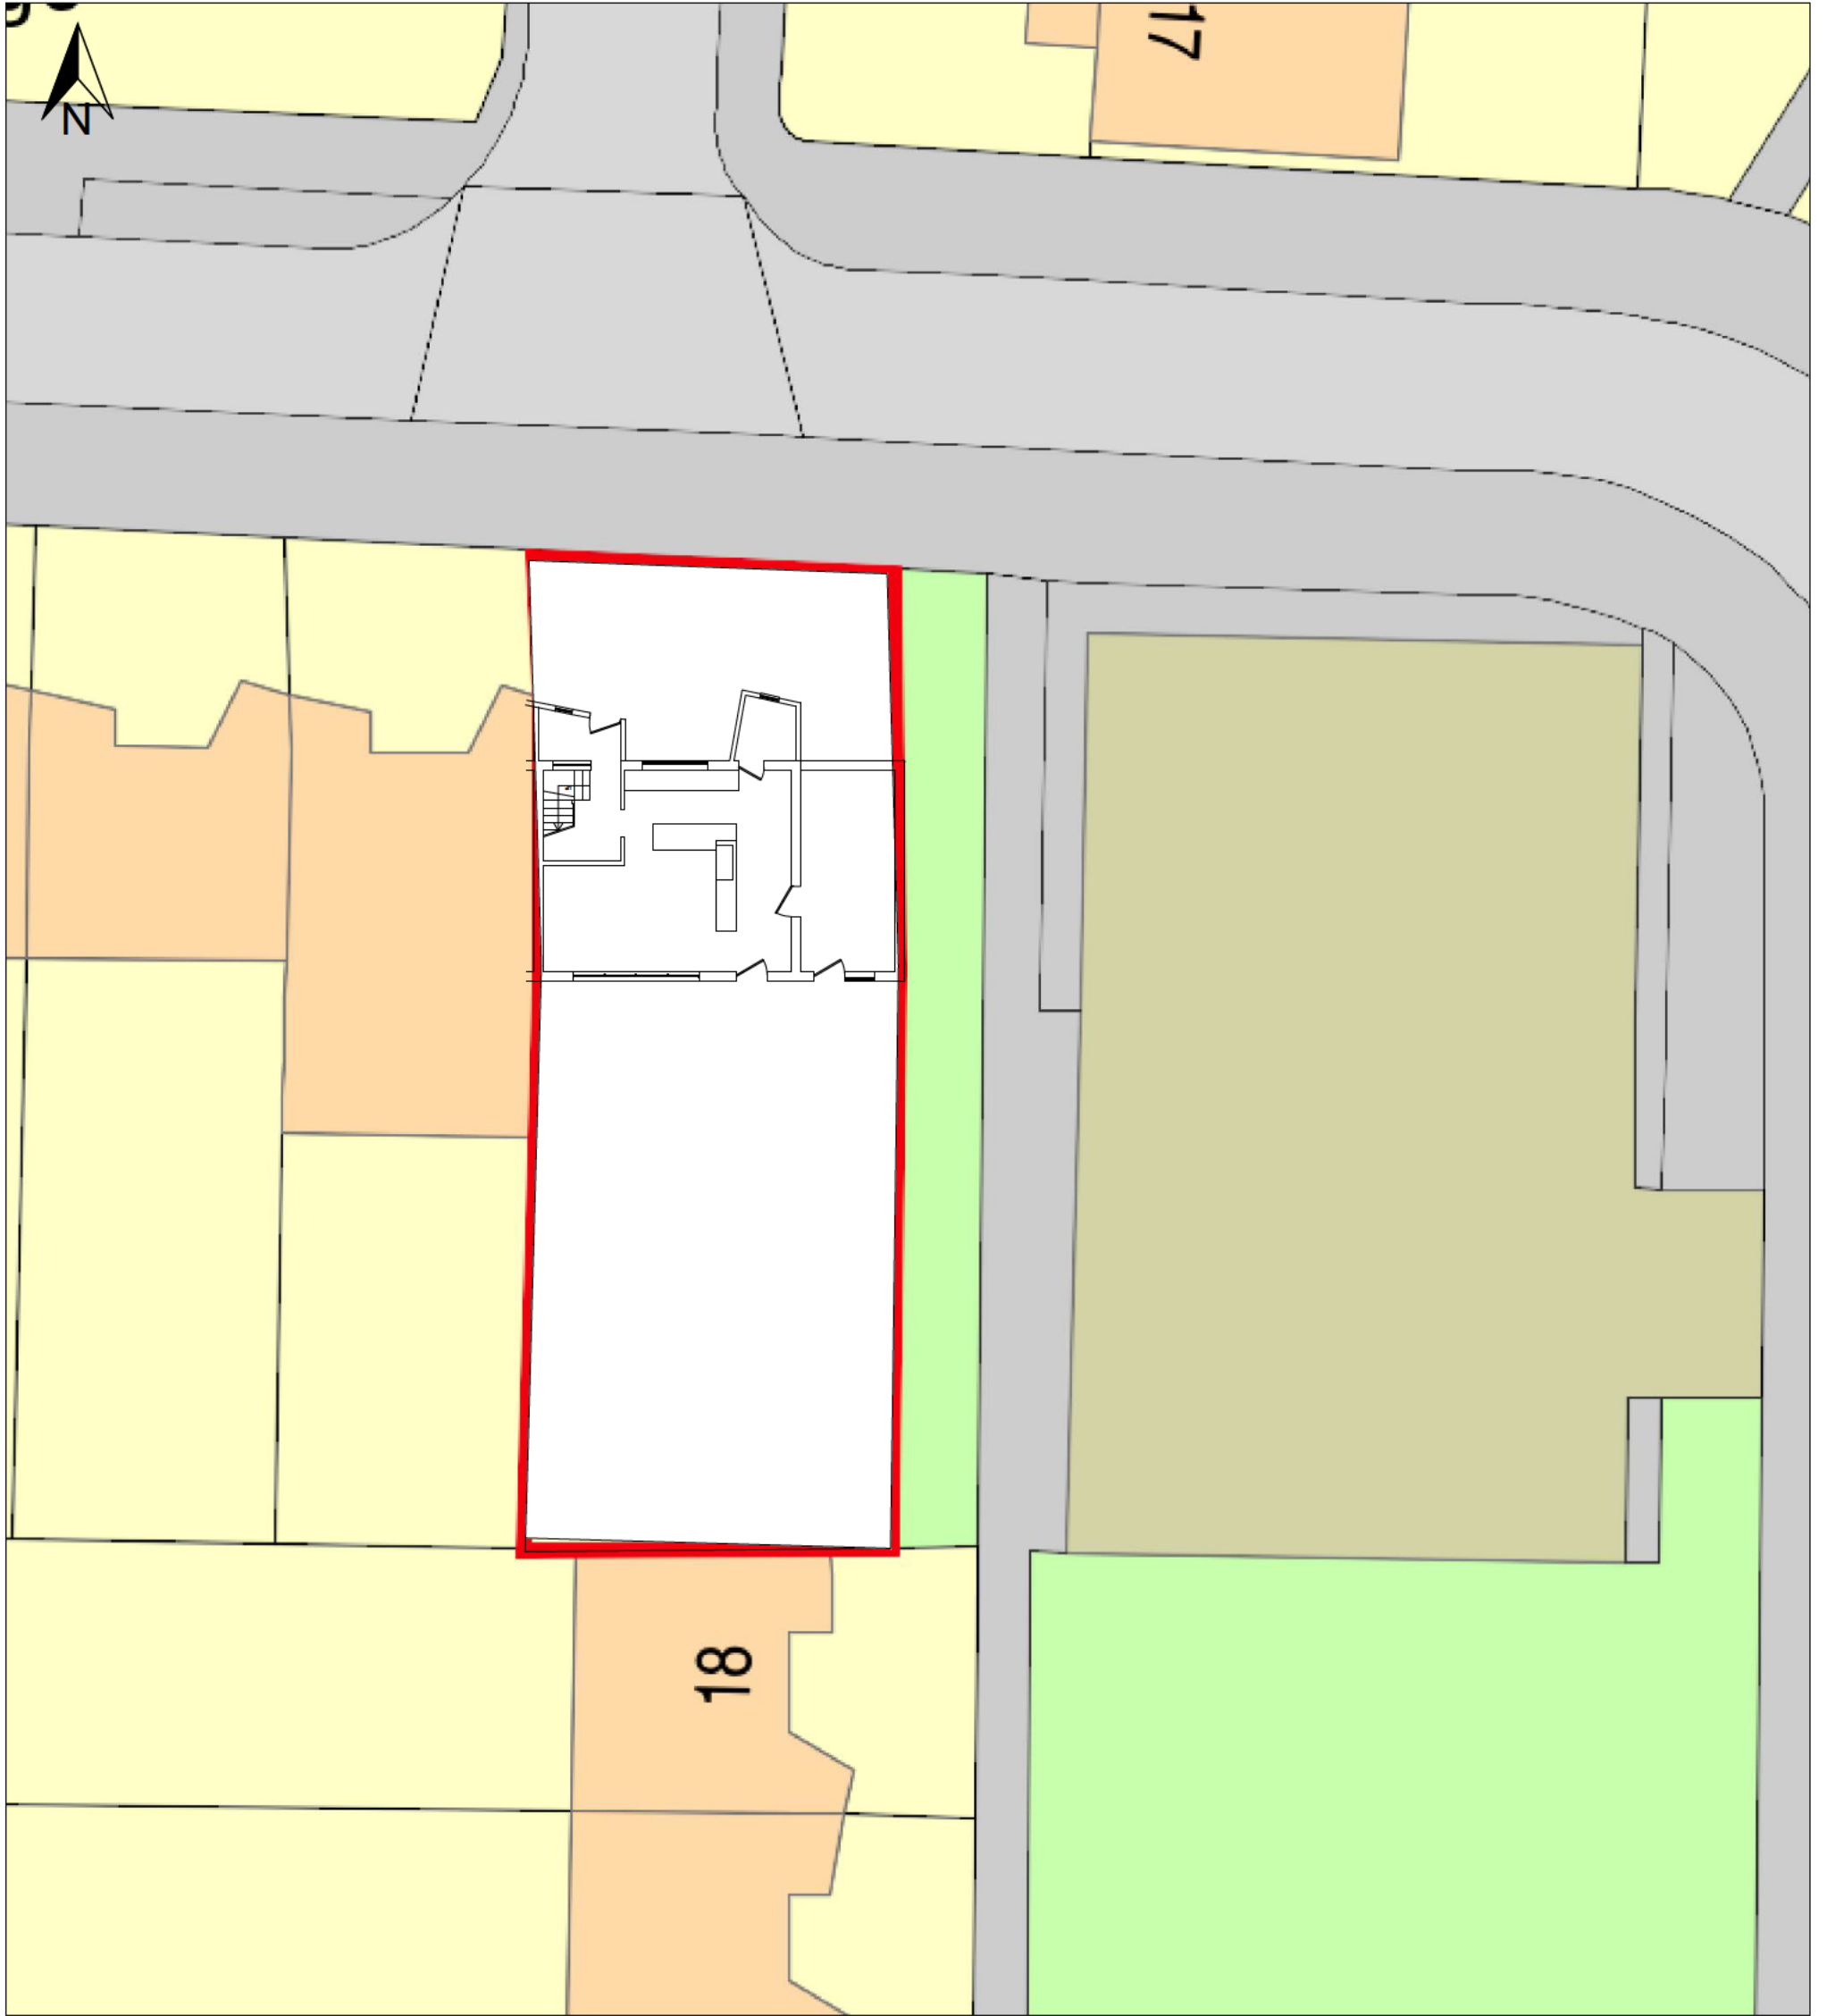


BLOCK PLAN
SCALE 1:200

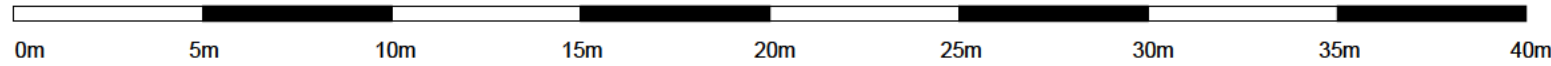


CLIENT: Mr Piotr Stankiewicz		
PROJECT: 16 Sedbergh Road SOUTHAMPTON		
TITLE: BLOCK PLAN		
DATE: 09-02-2024	DRAWN BY: ML	
SCALE @ A3: 1:200	CHECKED BY: M L	
PROJECT NO: 99	DRAWING NO: 1	REV NO:

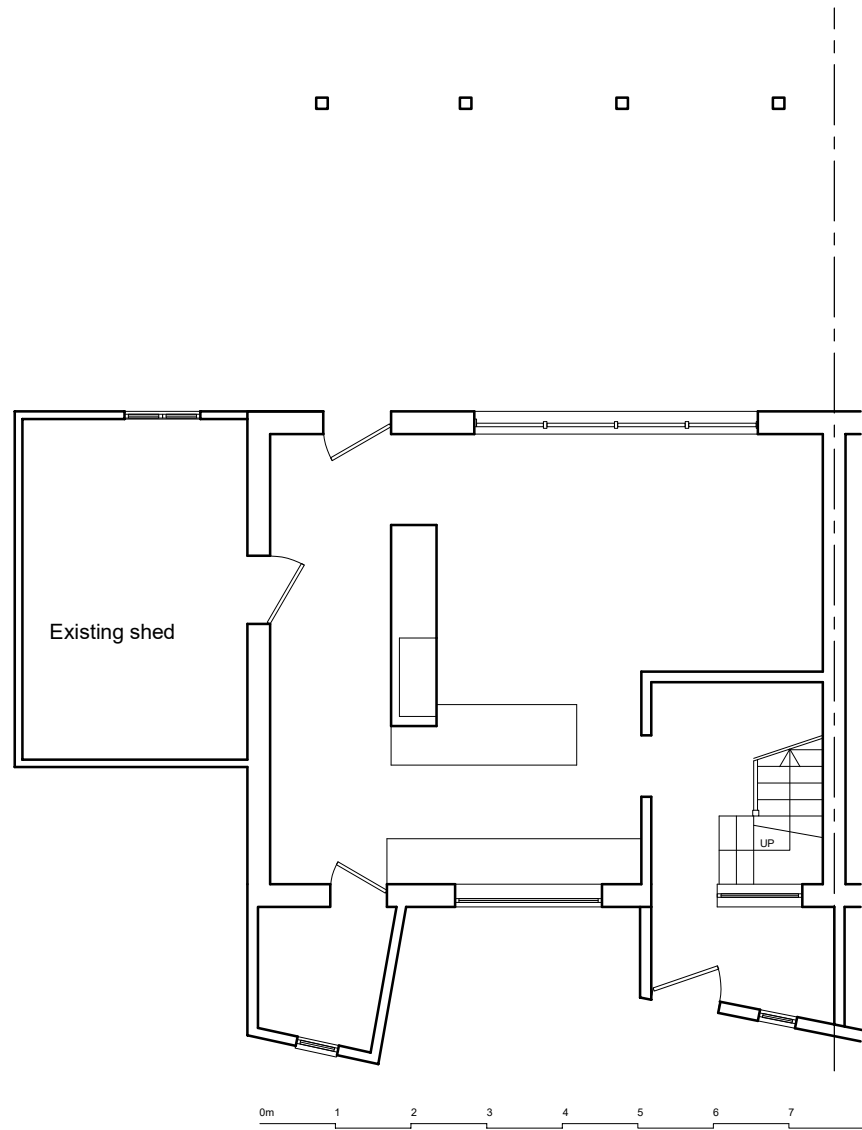

Existing Ground Floor Plan

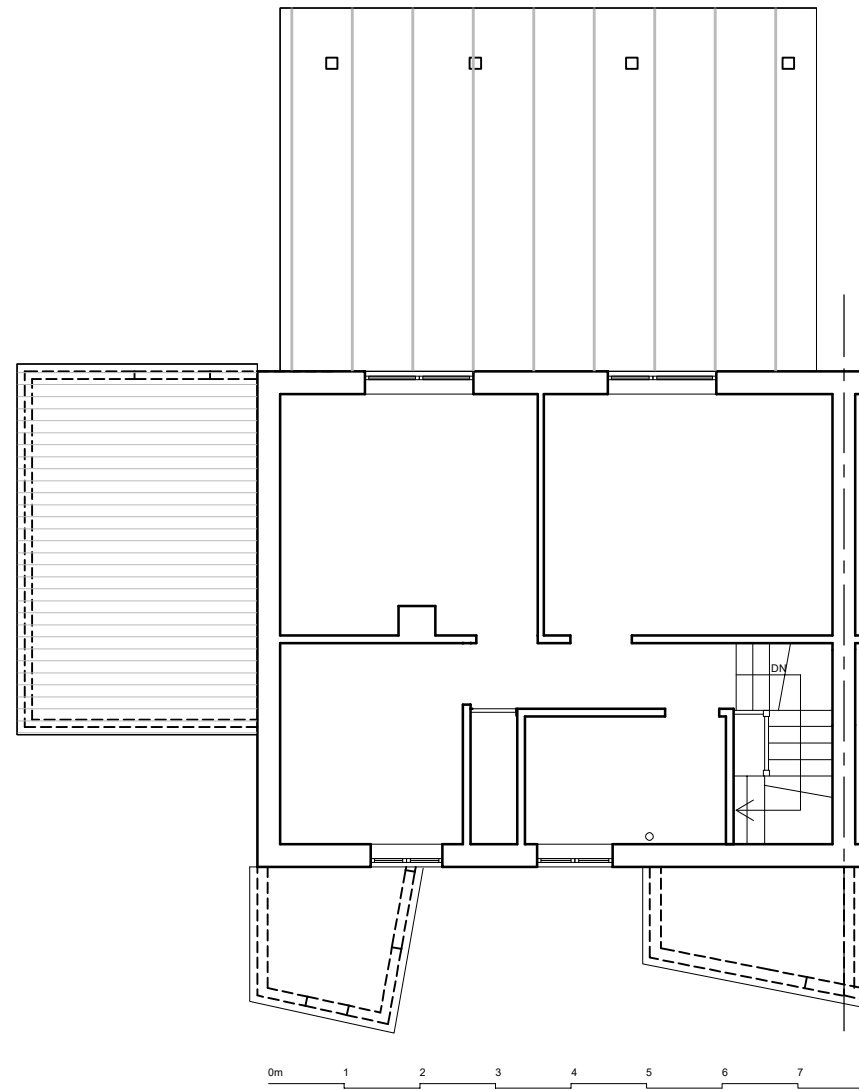


Existing First Floor Plan

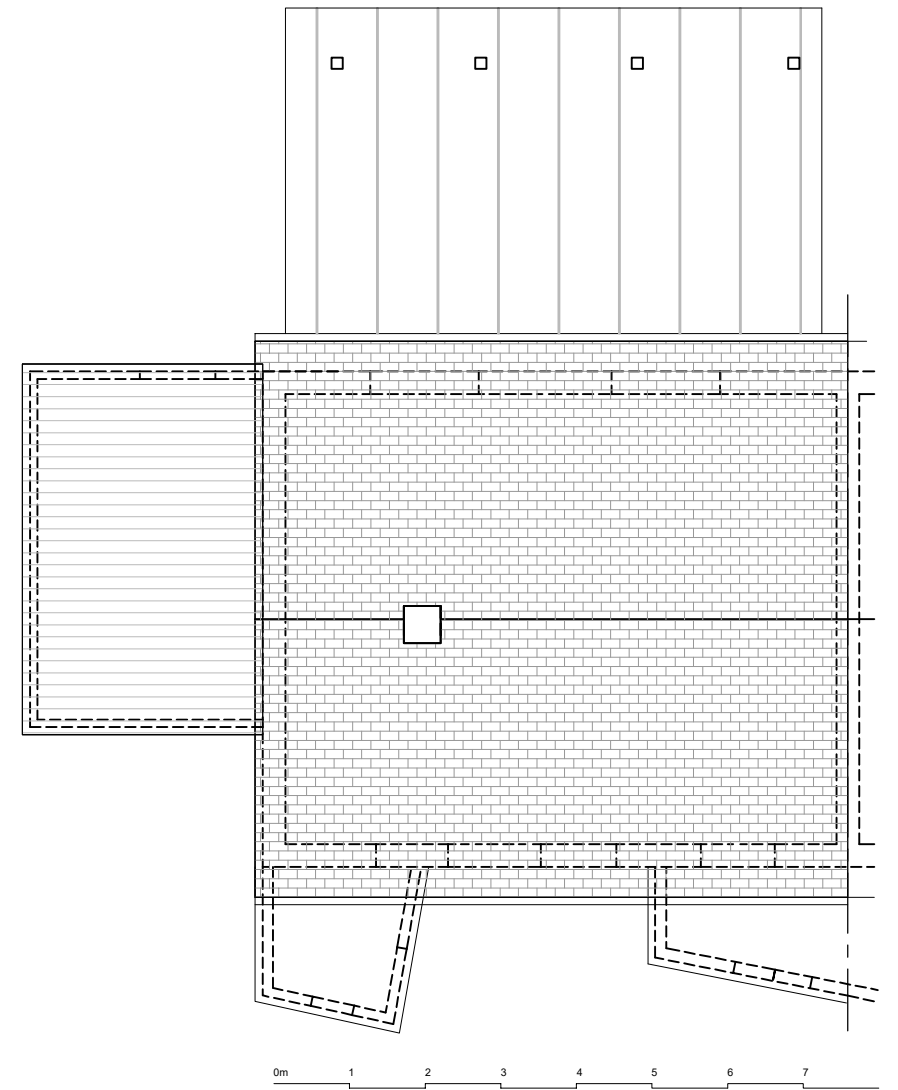


Existing Roof Plan


CLIENT: Mr Piotr Stankiewicz		
PROJECT: 16 Sedbergh Road SOUTHAMPTON		
TITLE: Existing Plans		
DATE: 09-02-2024	DRAWN BY: ML	
SCALE @ A3: 1:100	CHECKED BY: M L	
PROJECT NO: 99	DRAWING NO: 2	REV NO:

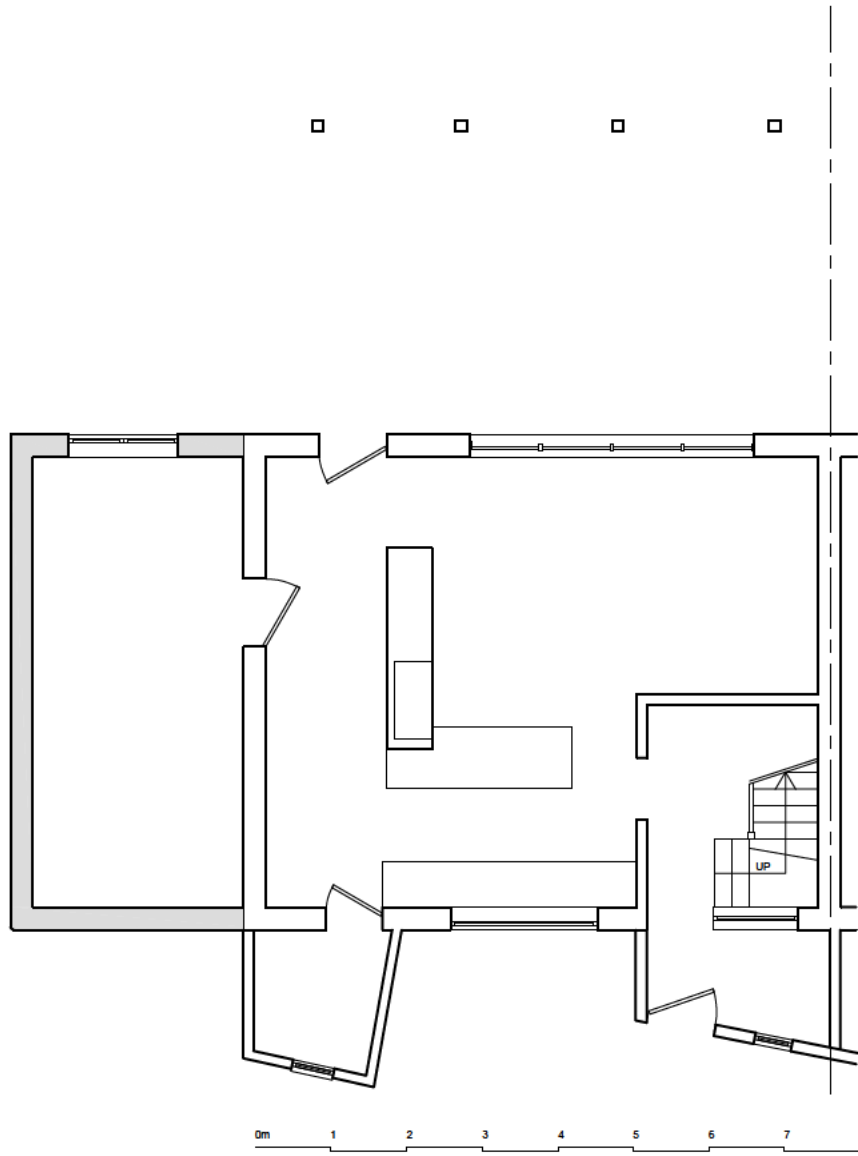

Proposed Ground Floor Plan

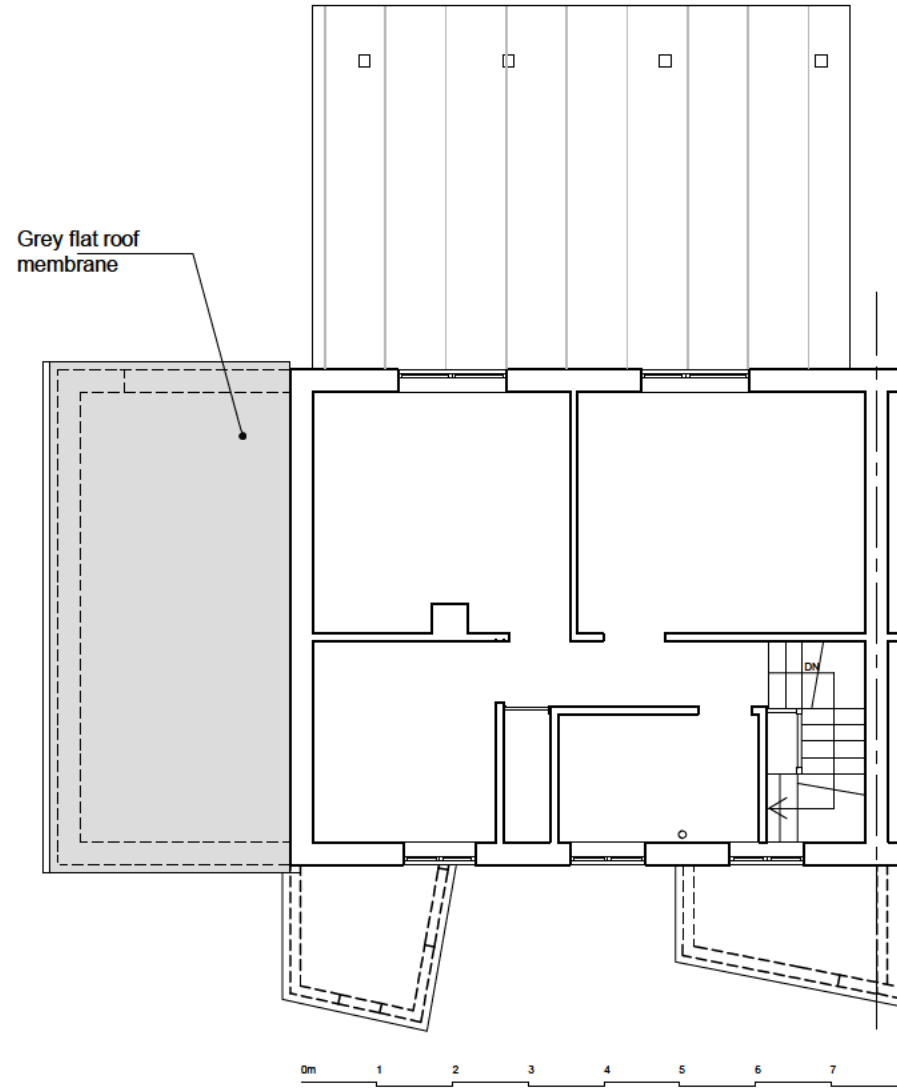

Proposed First Floor Plan

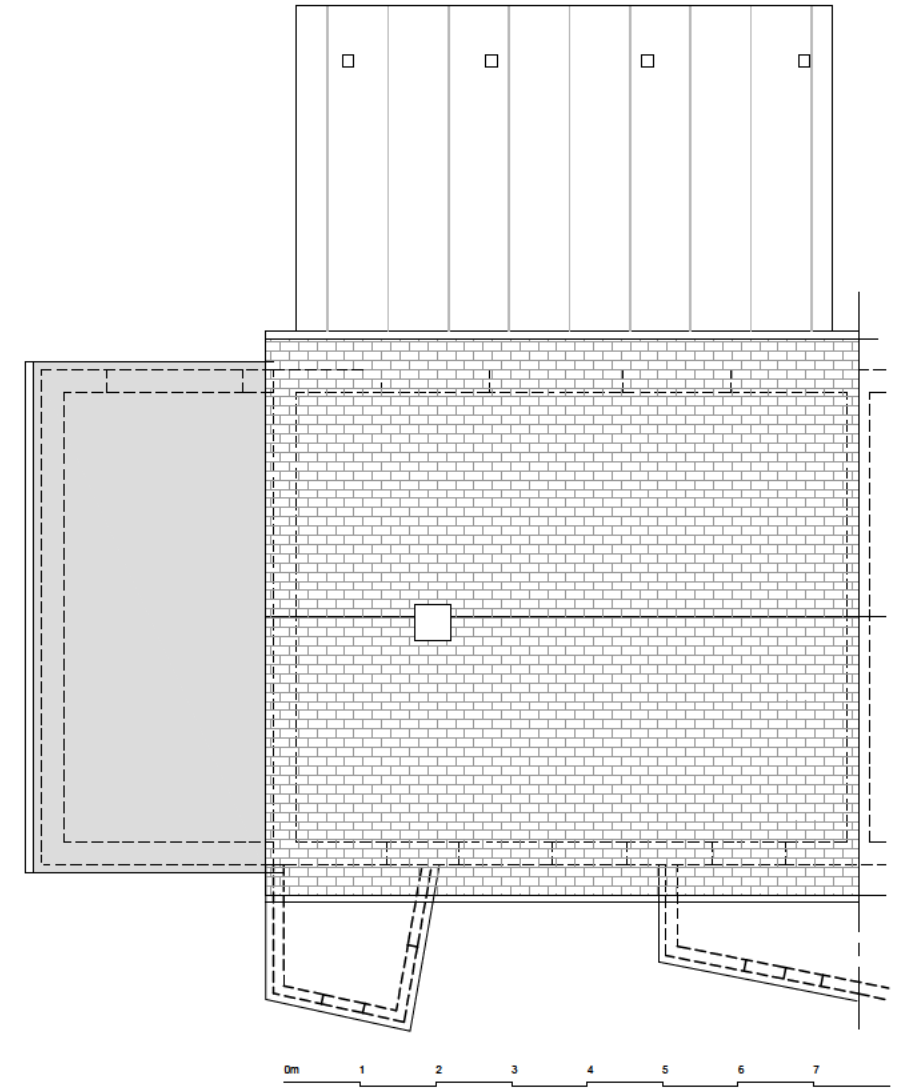


Proposed Roof Plan

CLIENT: Mr Piotr Stankiewicz		
PROJECT: 16 Sedbergh Road SOUTHAMPTON		
TITLE: Proposed Plans		
DATE: 09-02-2024	DRAWN BY: ML	
SCALE @ A3: 1:100	CHECKED BY: ML	
PROJECT NO: 99	DRAWING NO: 4	REV NO:



Existing Front Elevation

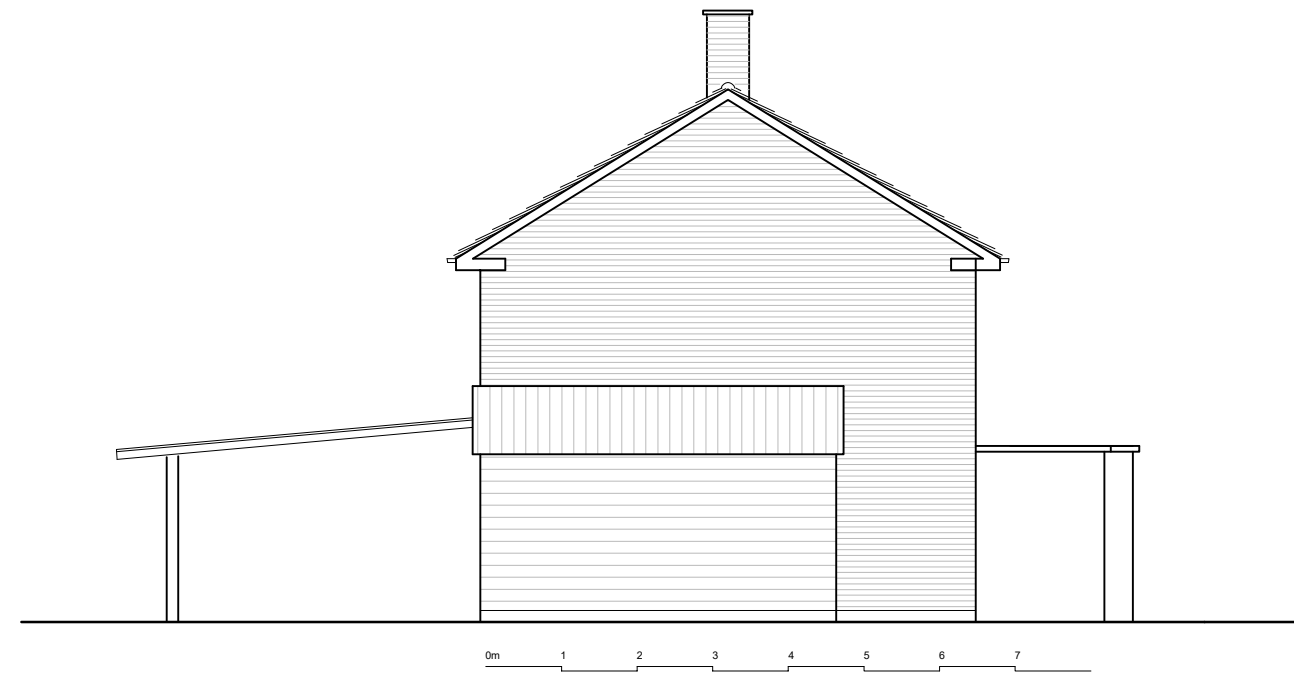

Existing Side Elevation




Existing Front Elevation

CLIENT: Mr Piotr Stankiewicz		
PROJECT: 16 Sedbergh Road SOUTHAMPTON		
TITLE: Existing Elevations		
DATE: 09-02-2024	DRAWN BY: ML	
SCALE @ A3: 1:100	CHECKED BY: M L	
PROJECT NO: 99	DRAWING NO: 3	REV NO:



Proposed Front Elevation

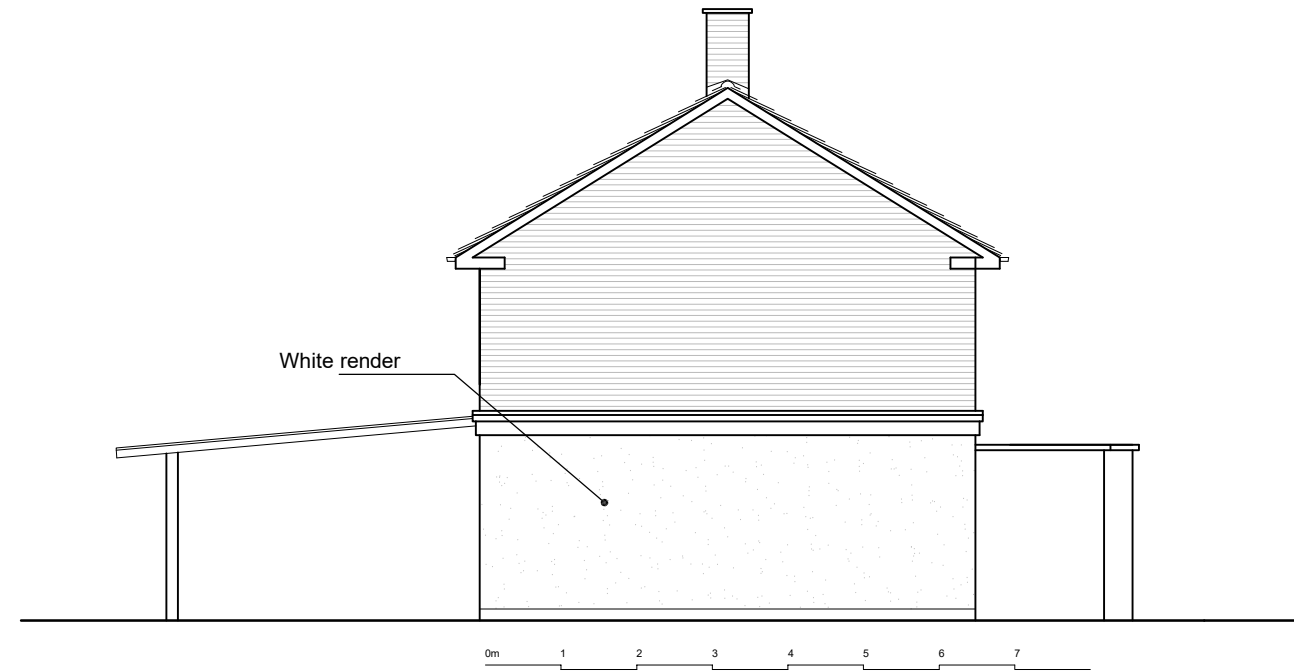

Proposed Side Elevation



Proposed Rear Elevation

CLIENT: Mr Piotr Stankiewicz		
PROJECT: 16 Sedbergh Road SOUTHAMPTON		
TITLE: Proposed Elevations		
DATE: 09-02-2024	DRAWN BY: ML	
SCALE @ A3: 1:100	CHECKED BY: M L	
PROJECT NO: 99	DRAWING NO: 5	REV NO: