




**DO NOT SCALE OFF THIS DRAWING**  
 All dimensions, spot levels and existing positions to be checked on site by Contractor prior to construction. Any discrepancies to be reported. Drawings to be read & fully understood before work commences. **IF IN DOUBT - ASK.**

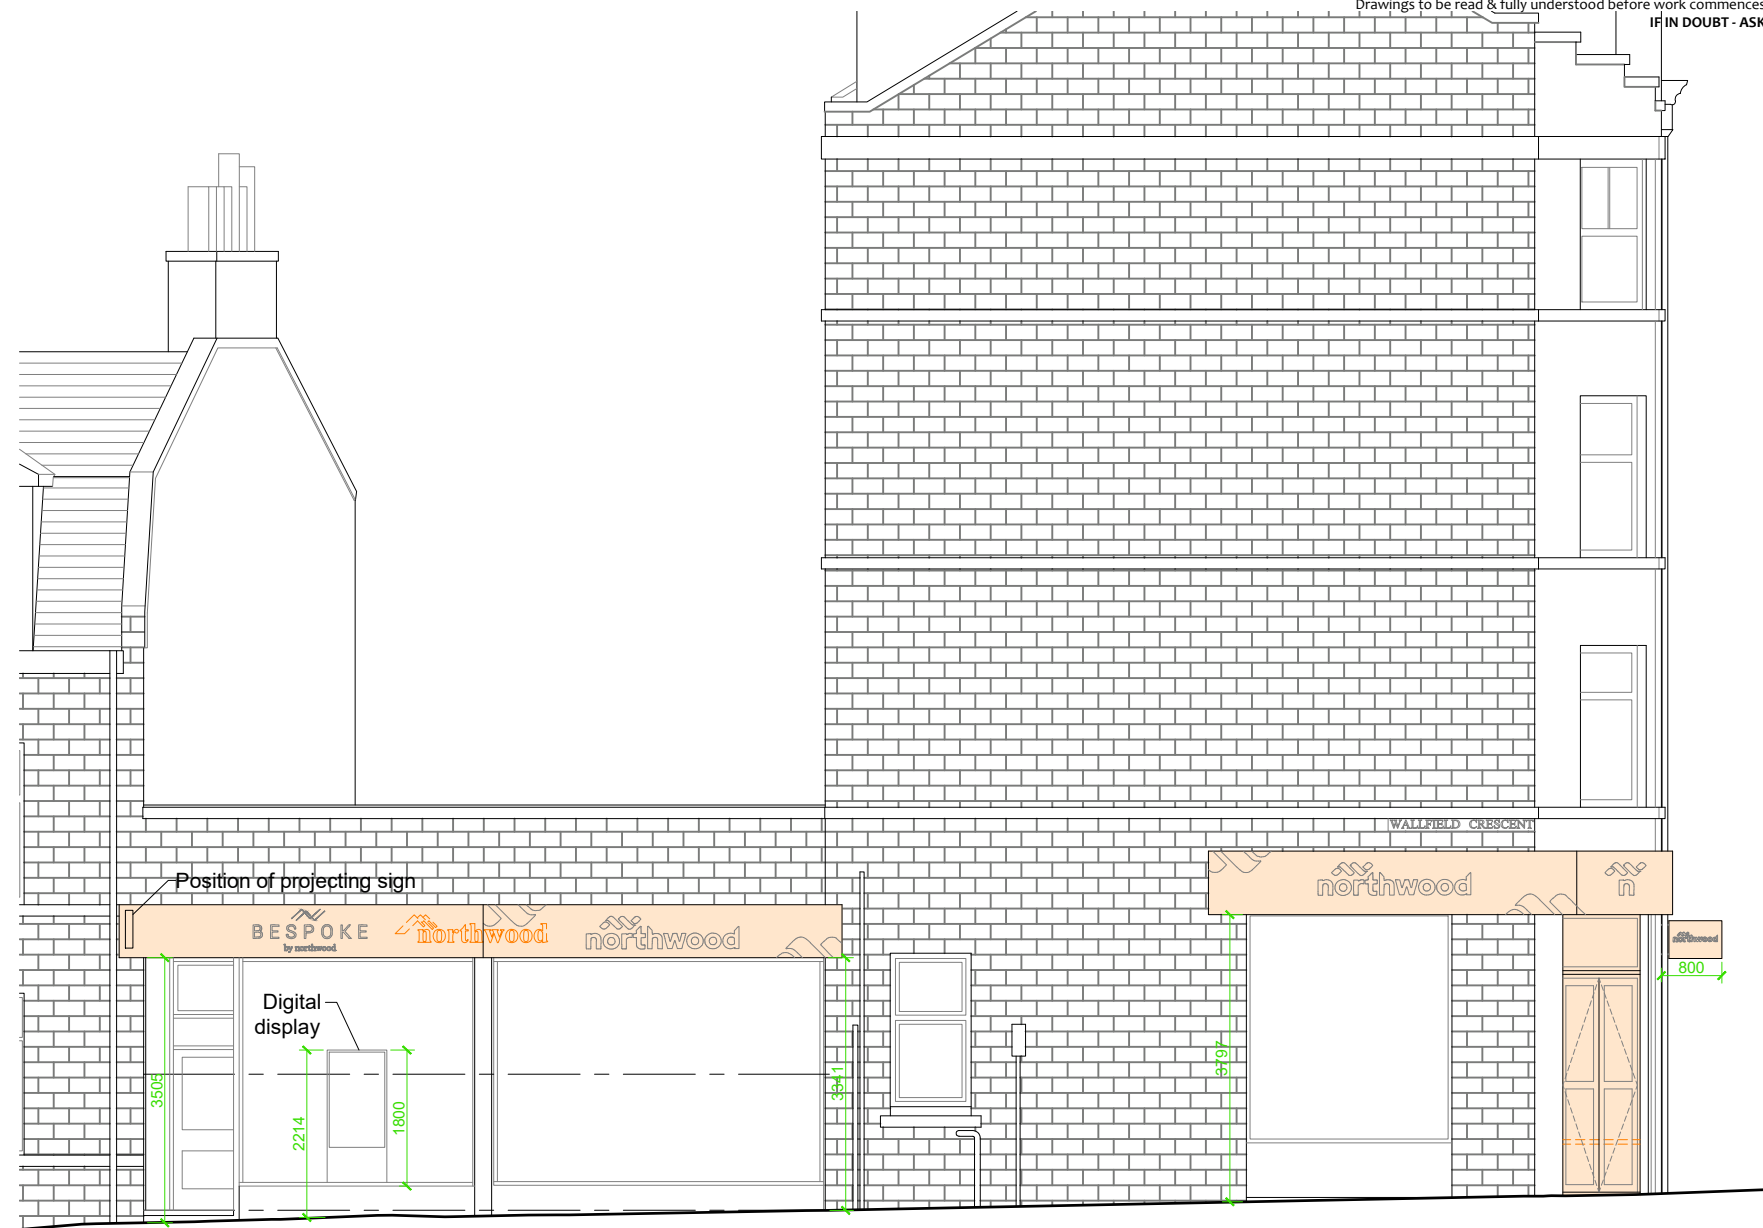

**NORTH ELEVATION 1:100**

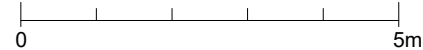

**EAST ELEVATION 1:100**

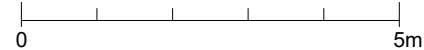

**FINISHES - NORTHWOOD**

**NEW ENTRANCE DOORS**

Timber frame, painted (RAL 340 40 45). Glazed panelled door, with glazed fanlight above.

**DIGITAL DISPLAYS**

Digital displays to be installed in positions shown. Screens to either be 49" (656x1125mm) or 55" (734x1260mm). 55" screens have been indicated on the drawing.

**SIGNAGE**

New 3mm powder coated aluminium signage on fascia with acrylic projecting back-lit lettering.

**WINDOW FRAMES**

Existing window frames to be painted as shown in N011 Northwood Manifestations.

Refer to drawing N011 Fascia Signage for details of fascia signage and method of fixing to building.

**Signage colours:**

Refer to drawing N011 RAL colours

Projecting signs, where indicated.

Refer to drawing N011 Projecting Signage for details of proposed projecting signage.

**NOTE:** Separate Planning Permission and Advertisement Consent applications are being applied for.

**MANIFESTATIONS**

Refer to drawing N011 Northwood Manifestations for details of manifestations.

A	Digital displays indicated on drawings	14.02.24
rev	description	date

PLANNING		
Client	NORTHWOOD (ABERDEEN) LTD	
Address	207-211 ROSEMOUNT PLACE	
Project	OFFICE ALTERATIONS	Project Ref. N011
Drawing Title	PROPOSED ELEVATIONS	Dwg no 202 Rev A
Date	FEB 2024	Scale (A3) 1:100

