




PROPOSED EAST FRONT ELEVATION

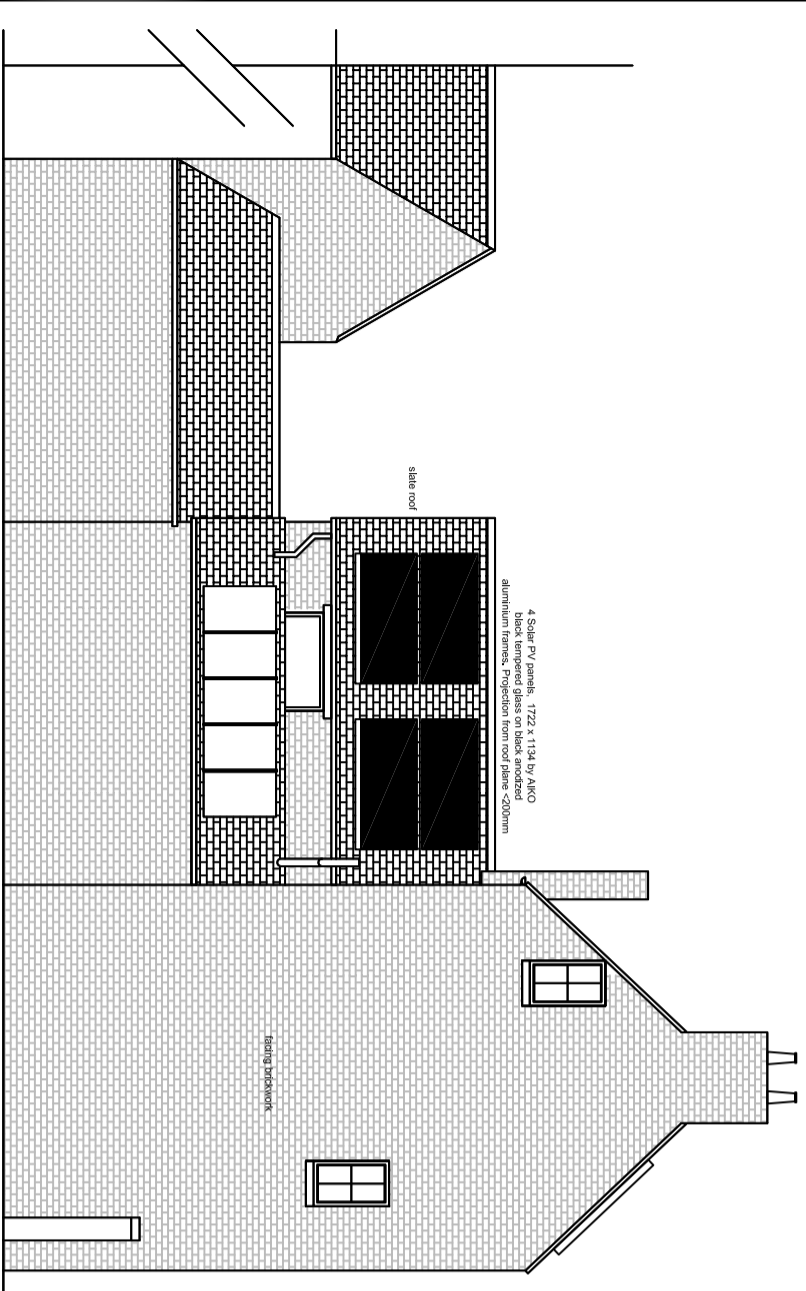


PROPOSED SOUTH SIDE ELEVATION

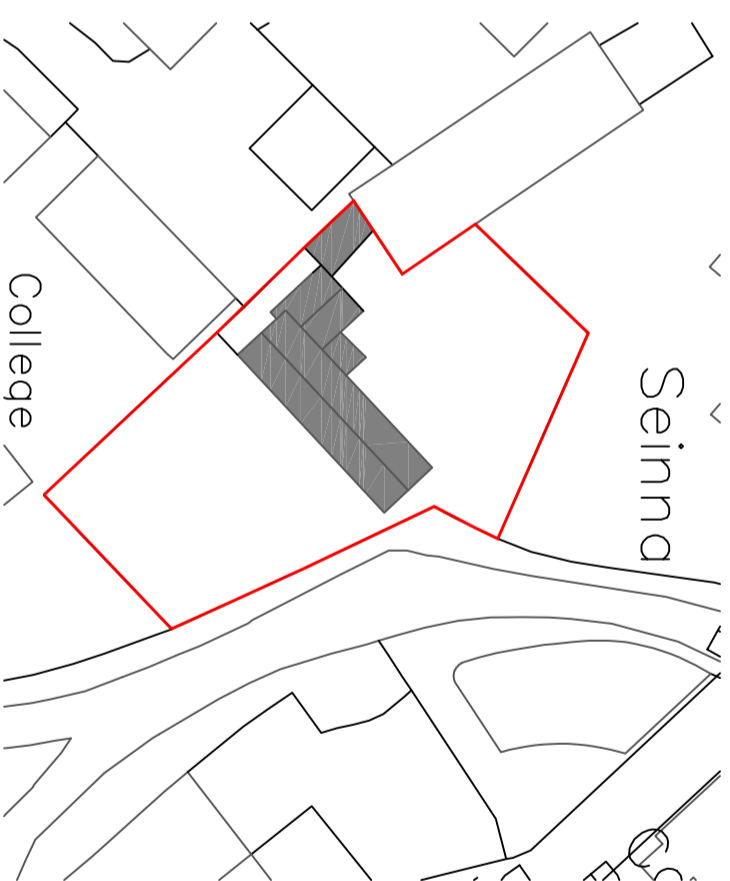

BLOCK PLAN 1:500

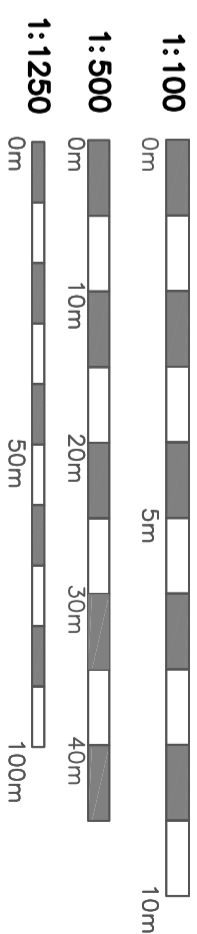

(C) This drawing is copyright. DO NOT SCALE FROM THIS DRAWING. Dimensions to be checked on site prior to work being carried out. This drawing is for the purpose of submitting a planning application only and it is to be read in conjunction with all other drawings and information in connection with the scheme. Any alterations to the drawing must be agreed in writing. It is not to be used for any other purpose without the prior written permission of Plan-It Partnership Limited

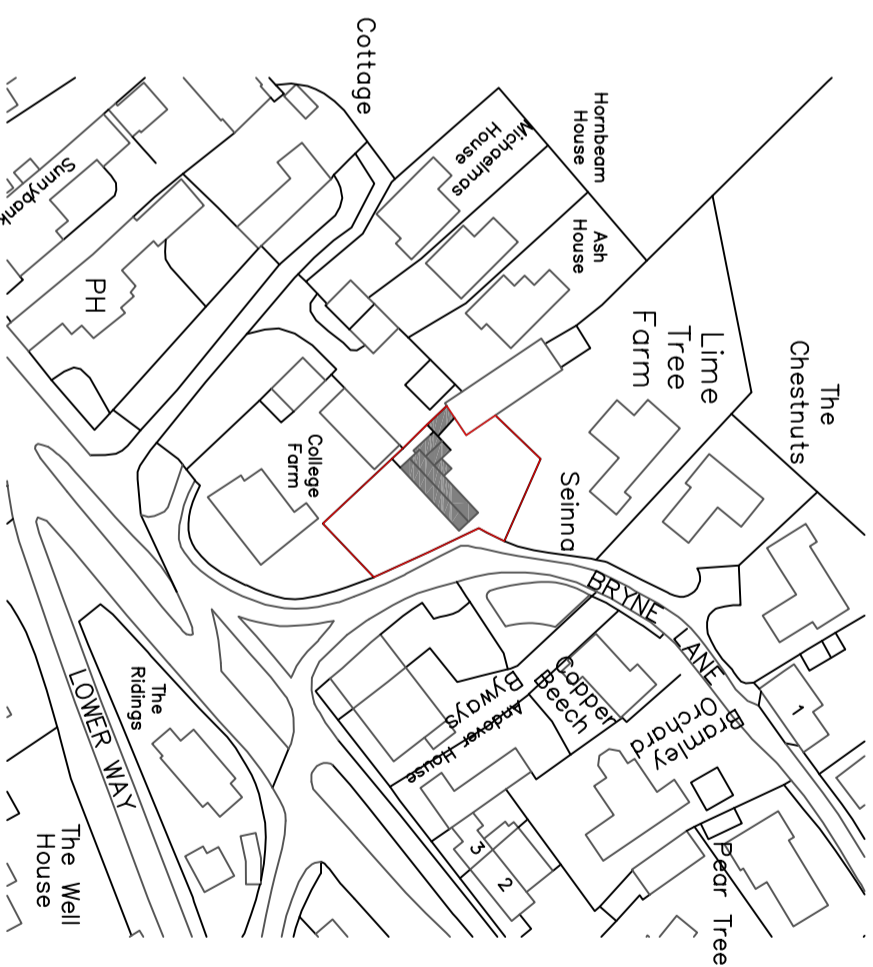

LOCATION PLAN 1:1250

**Plan-It Partnership**  
 Name architecture  
 70 Priory Road, Kenilworth, CV8 1LD  
 Telephone : 01926 350883

No.	Revision/Issue	Date
056		

Drawing Name  
**PV Panel installation to South and East facing roof planes**  
 Proposed plans+elevations

**Lime Tree House,**  
 Bryne Lane,  
 Padbury  
 Bucks  
 MK18 2AL

Project	Sheet
001	002
Date 31.01.2024	
Scale 1:100,1:500,1:1250	