



Line denotes location of the existing garage

Increase the high of the chimney

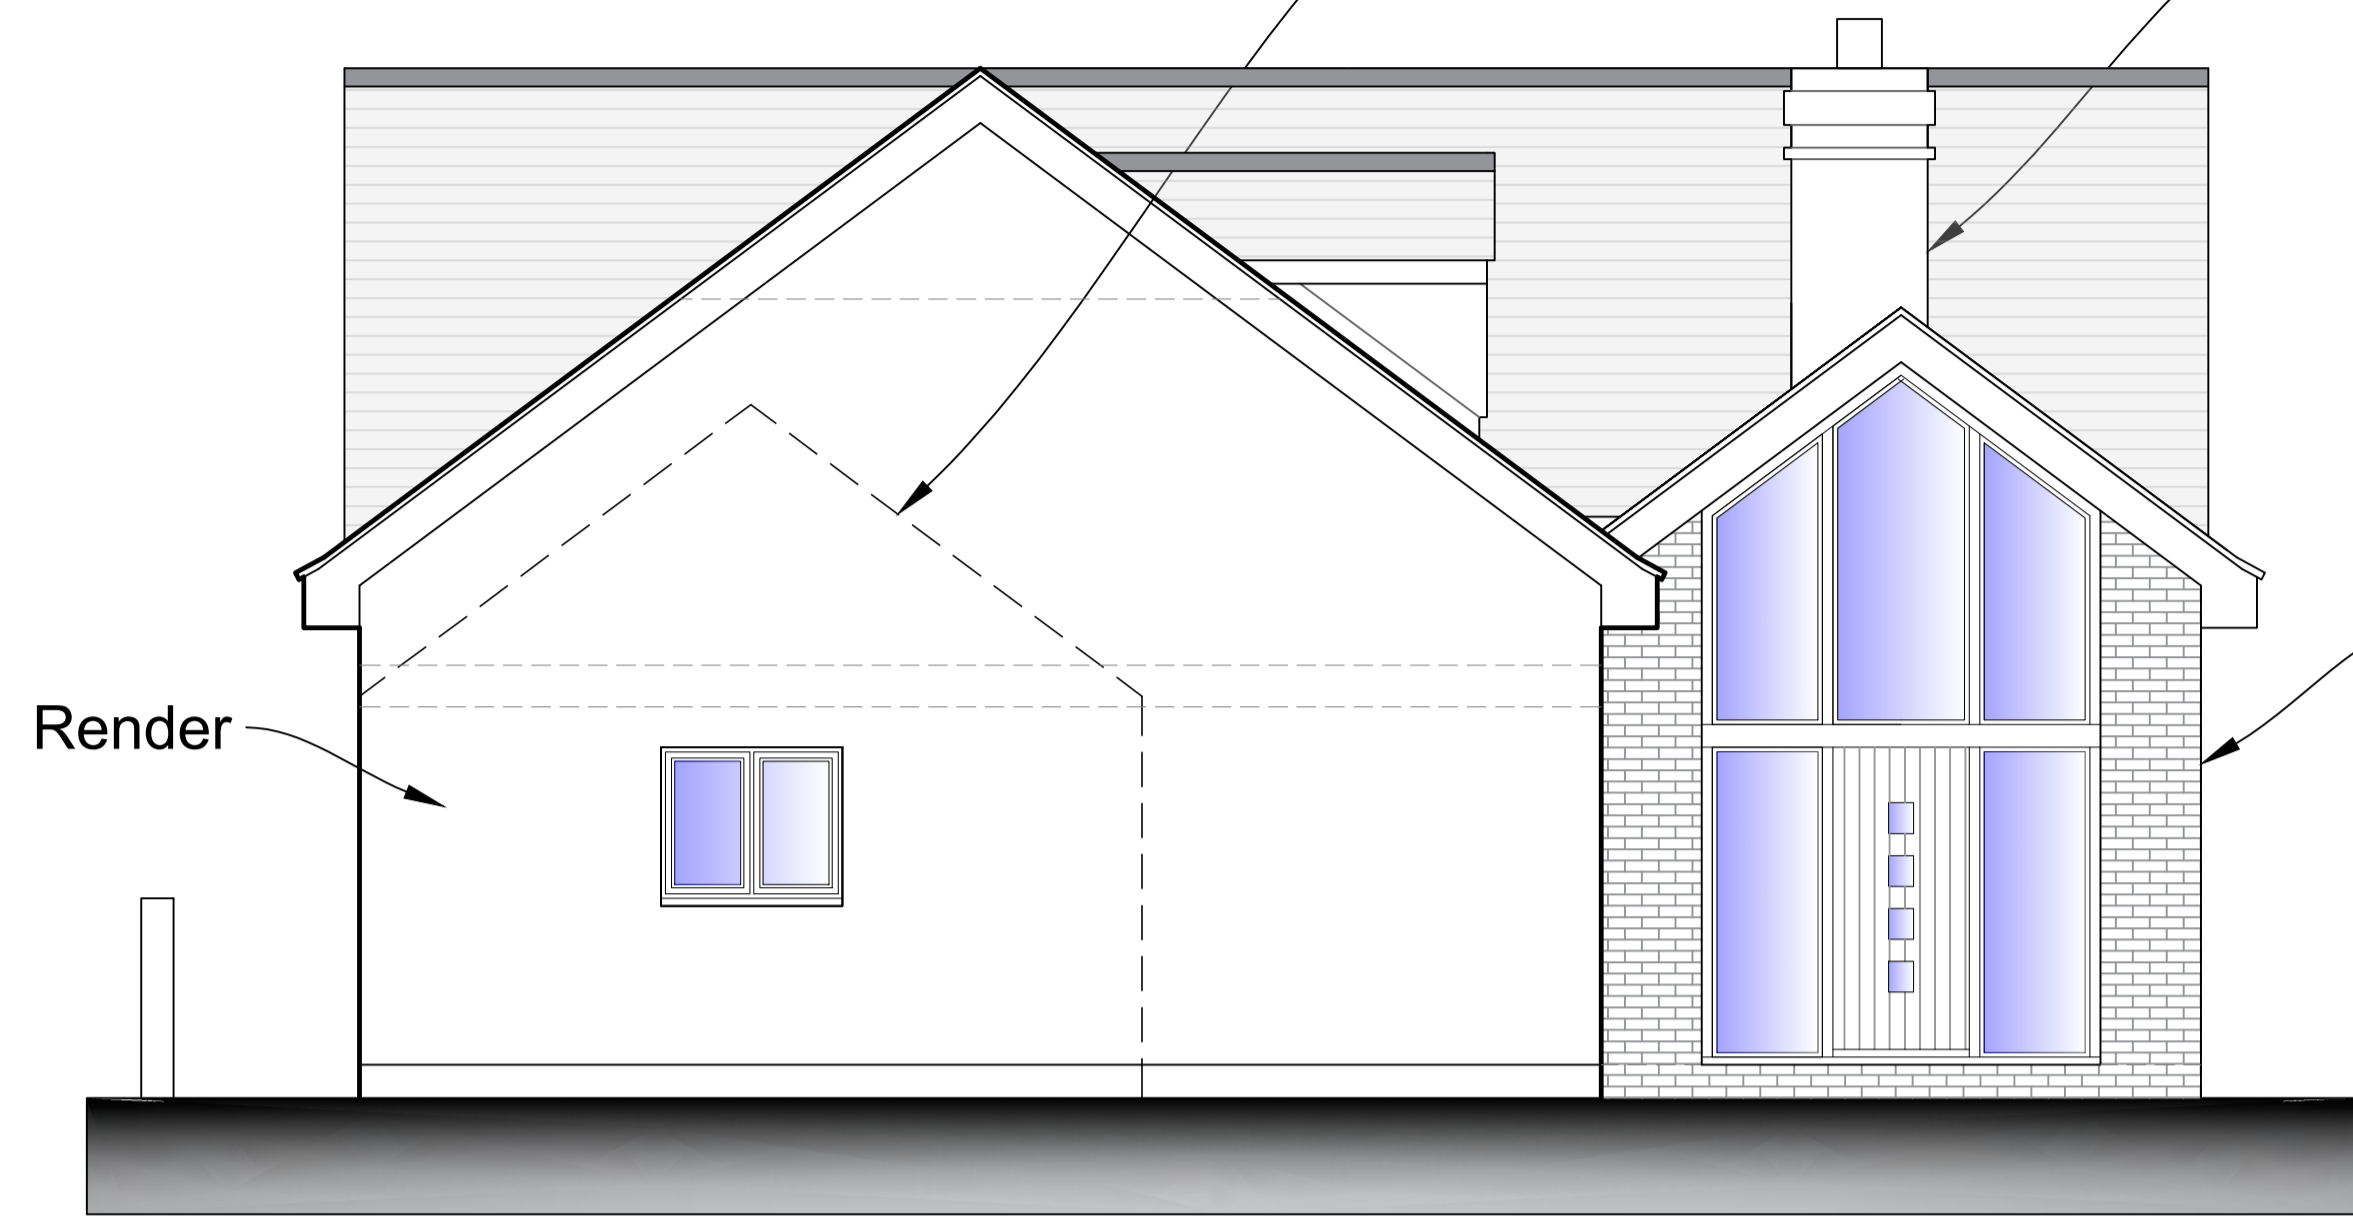

WEST ELEVATION (Side)

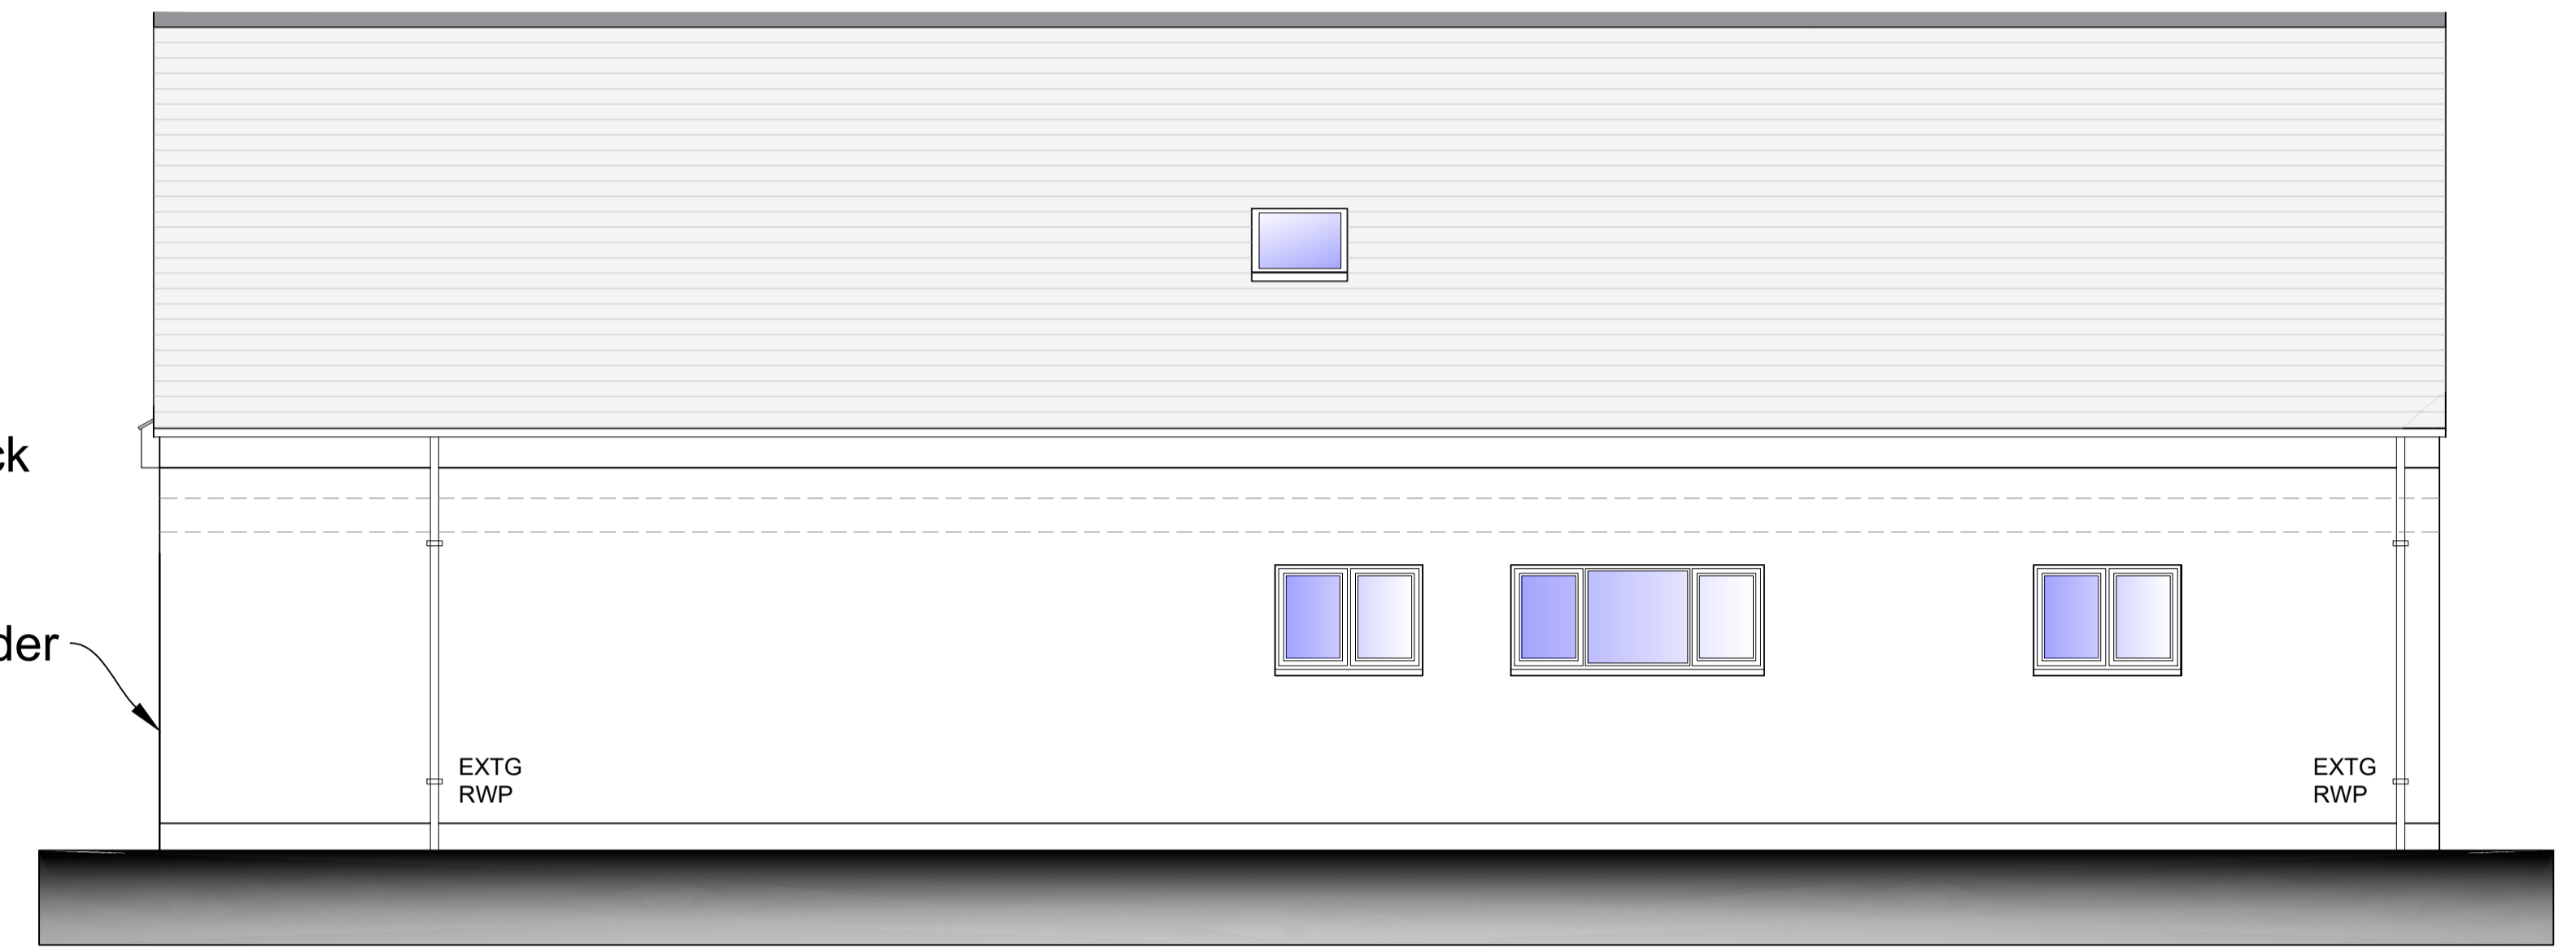


NORTH ELEVATION (Rear)


Line denotes location of the existing bungalow

New wider window

New roof and dormer windows

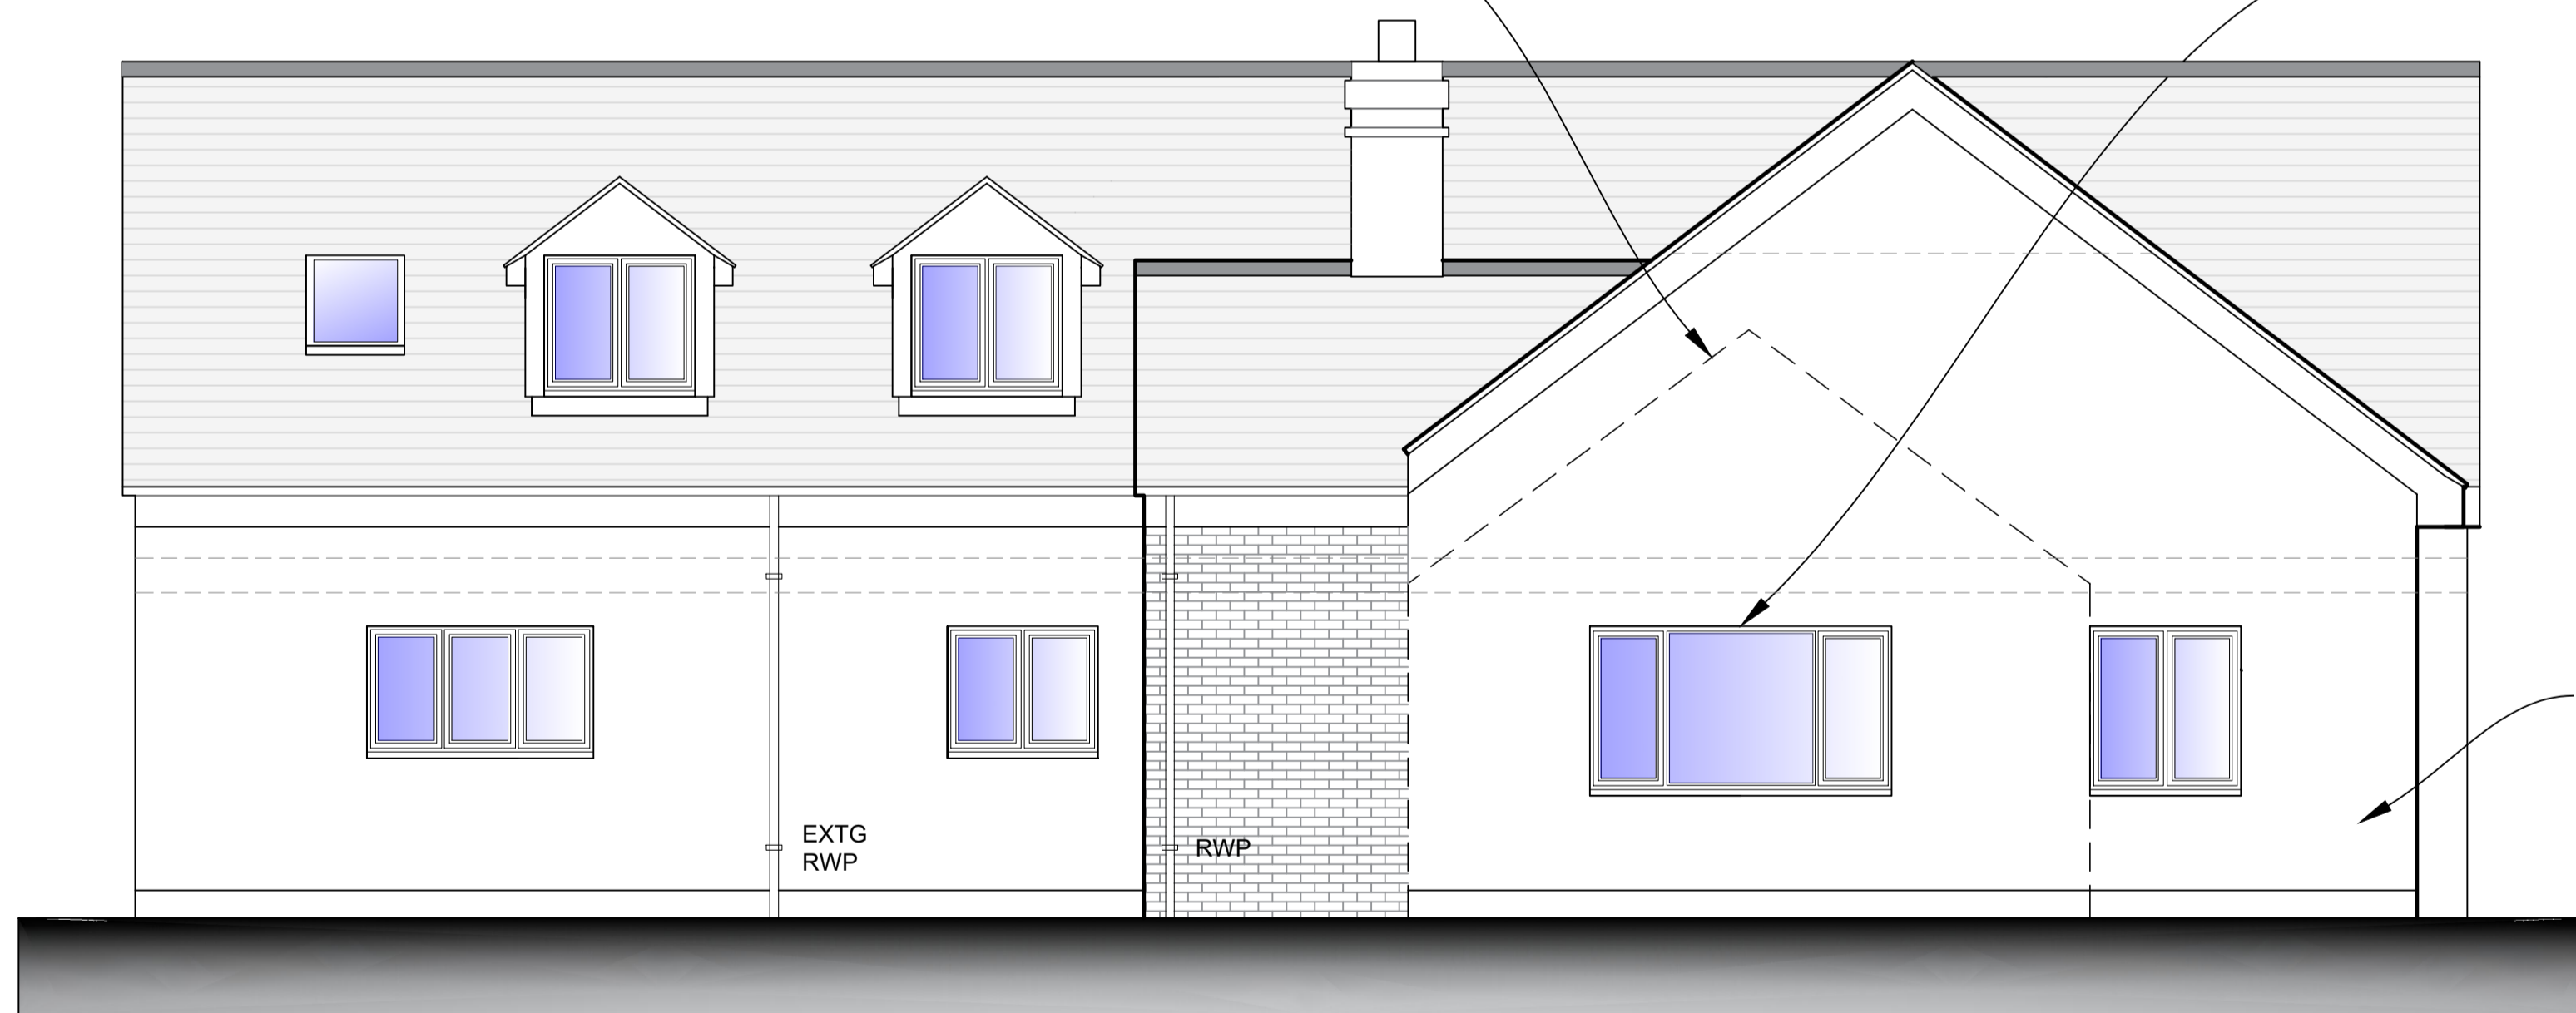

SOUTH ELEVATION (Front)

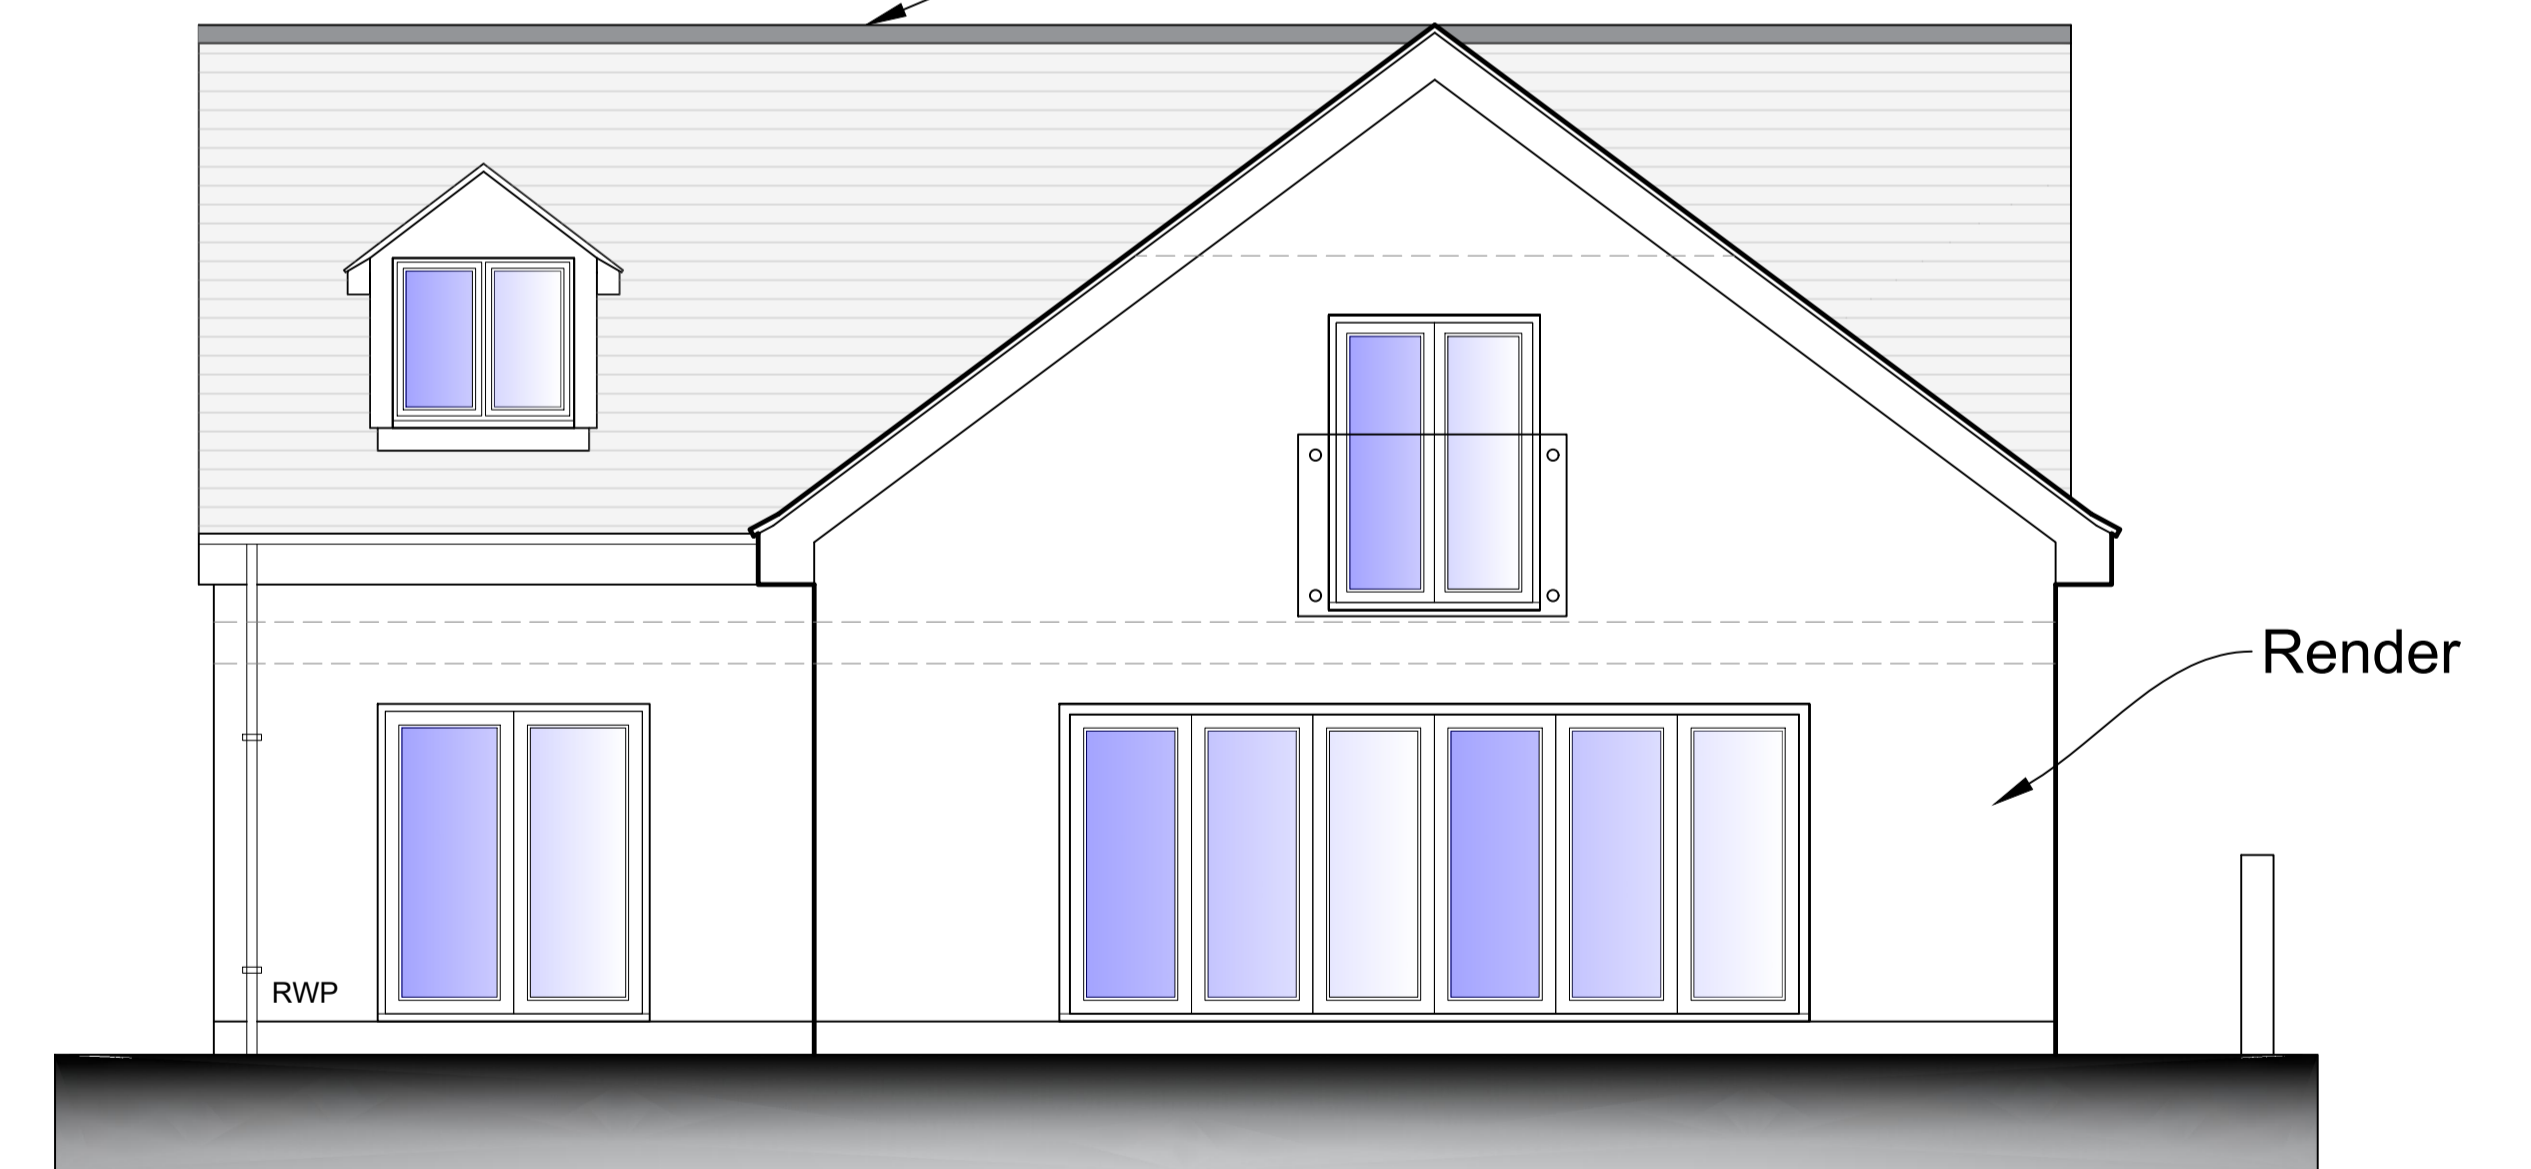

EAST ELEVATION (Side)



Proposed Elevations 1 : 50



01280 700333
gccooperdesign@hotmail.co.uk

Client	Plested
Project	Domestic extensions and loft conversion.
Title	Proposed Elevations.
Site	Field View, Pond Lane, Preston Bissett, MK18 4LX
Scale	As Shown @ A1
Date	FEB, 2024
Drawn By	GDC
Copyright	GDC
Drwg.No./Rev	813-04