





ISSUE:
**HOUSEHOLDER
 PLANNING**

- Key:
-  New Dormer/Gable Wall
 -  Stud Partitions


- MATERIALS SCHEDULE**
1. Construct new gable wall, rendered to match existing
 2. Extend roof with tiles to match existing
 3. Extend dormer with hanging tiles to match existing
 4. New uPVC double glazed windows
 5. New uPVC obscured double glazed windows
 6. Extend flat roof
 7. New velux windows

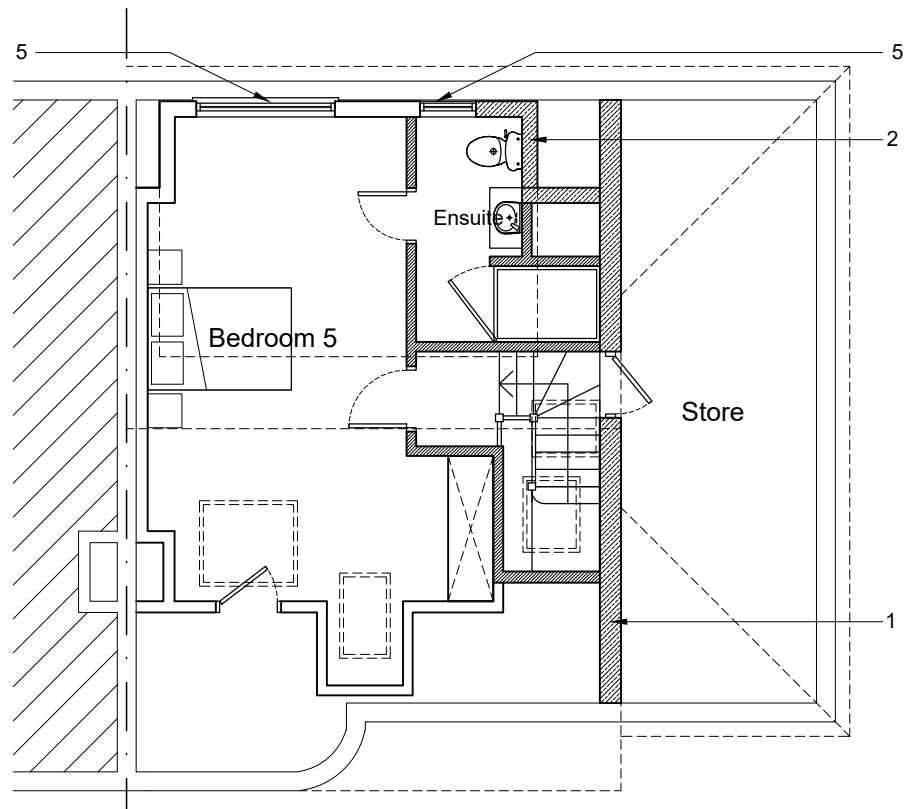


Loft Floor Plan
as Proposed

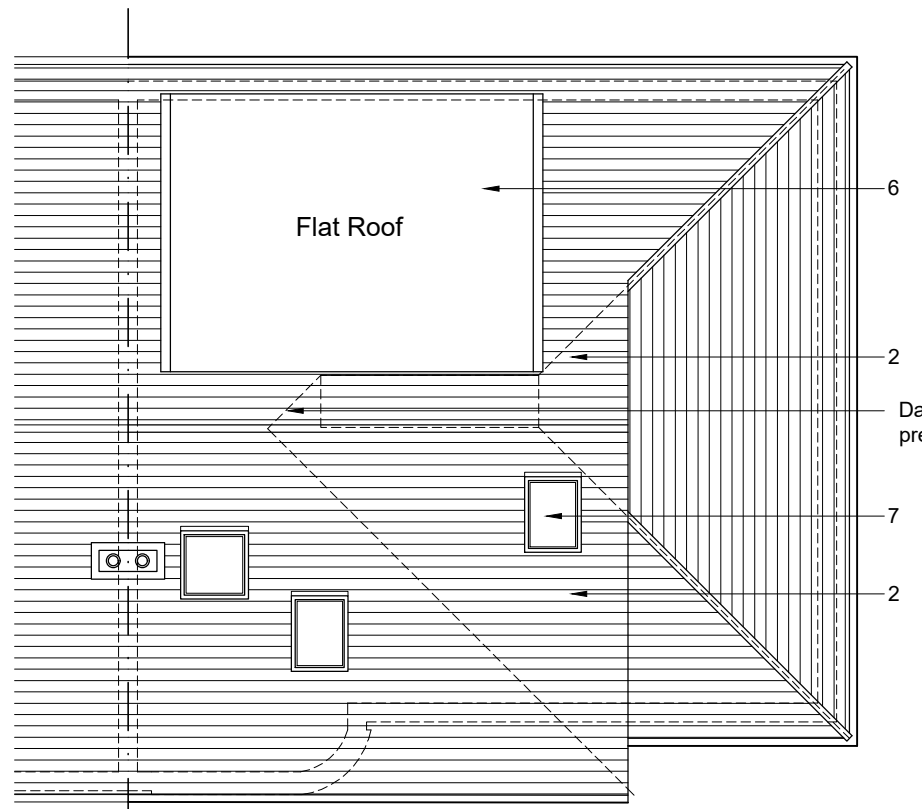

Roof Plan
as Proposed

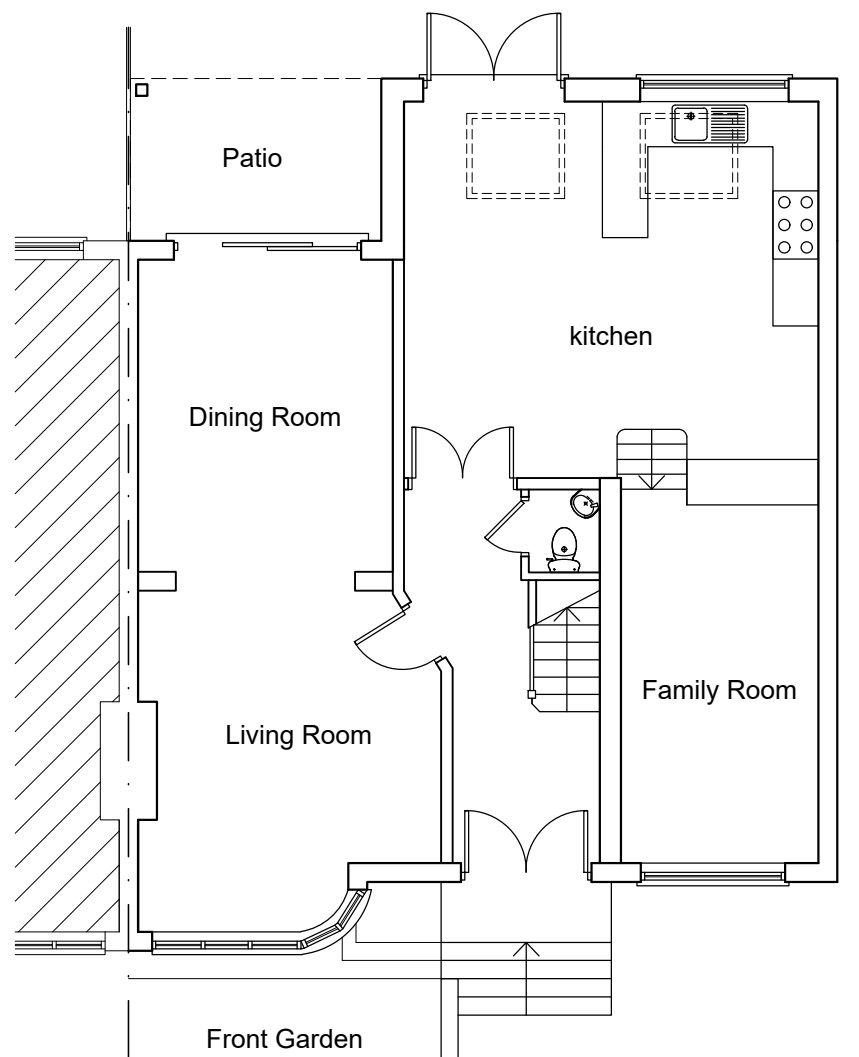


Ground Floor Plan
as Proposed

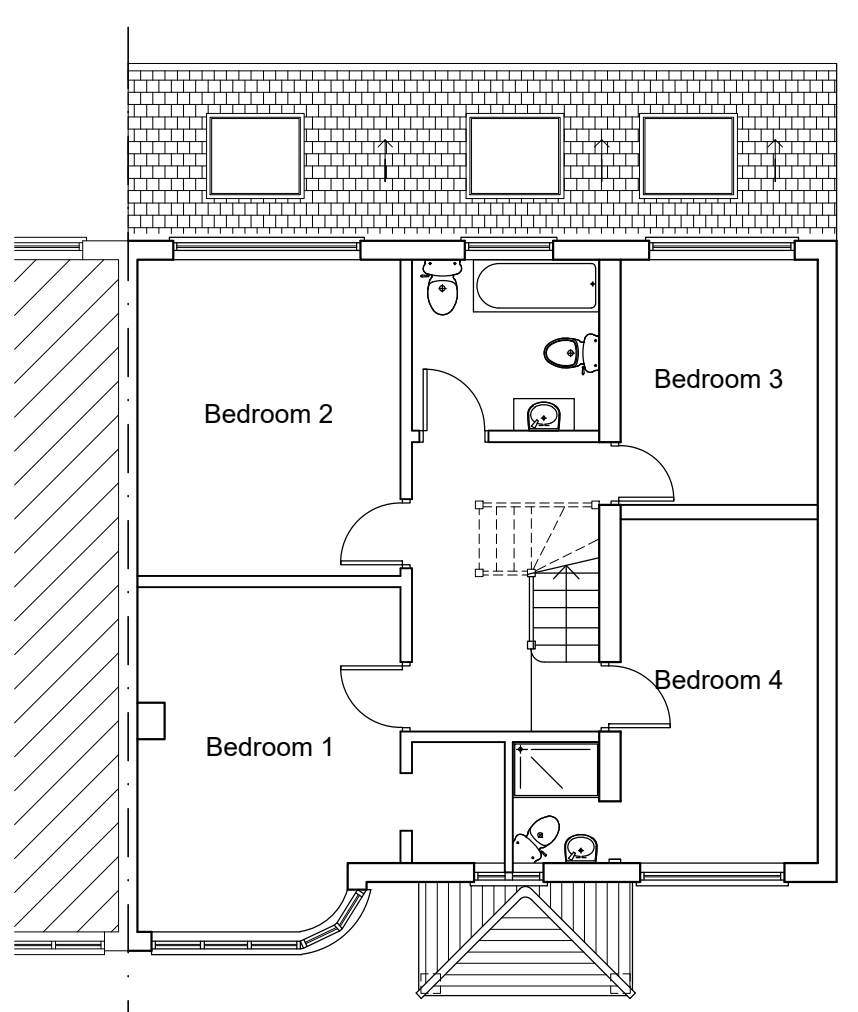

First Floor Plan
as Proposed

Dashed line Indicating
previous roof line

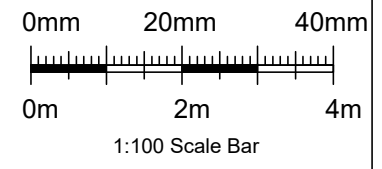

CG ARCHITECTS
 36 Cannon Hill, London, N14 6LG
 Tel: 020 8449 5100 | Fax: 020 8449 5170

Client:
Mr & Mrs Kucana

Site:
 70 Belmont Avenue
 London
 EN4 9LA

Title:
Floor Plans as Proposed

| | | |
|-------------------|-----------|-------------|
| Scale: 1:100 @ A3 | Drawn: KG | Checked: CG |
| Date: Feb. 2024 | | |
| Drg. No. 822/24 | Rev. # | |