




ISSUE:  
**HOUSEHOLDER  
PLANNING**

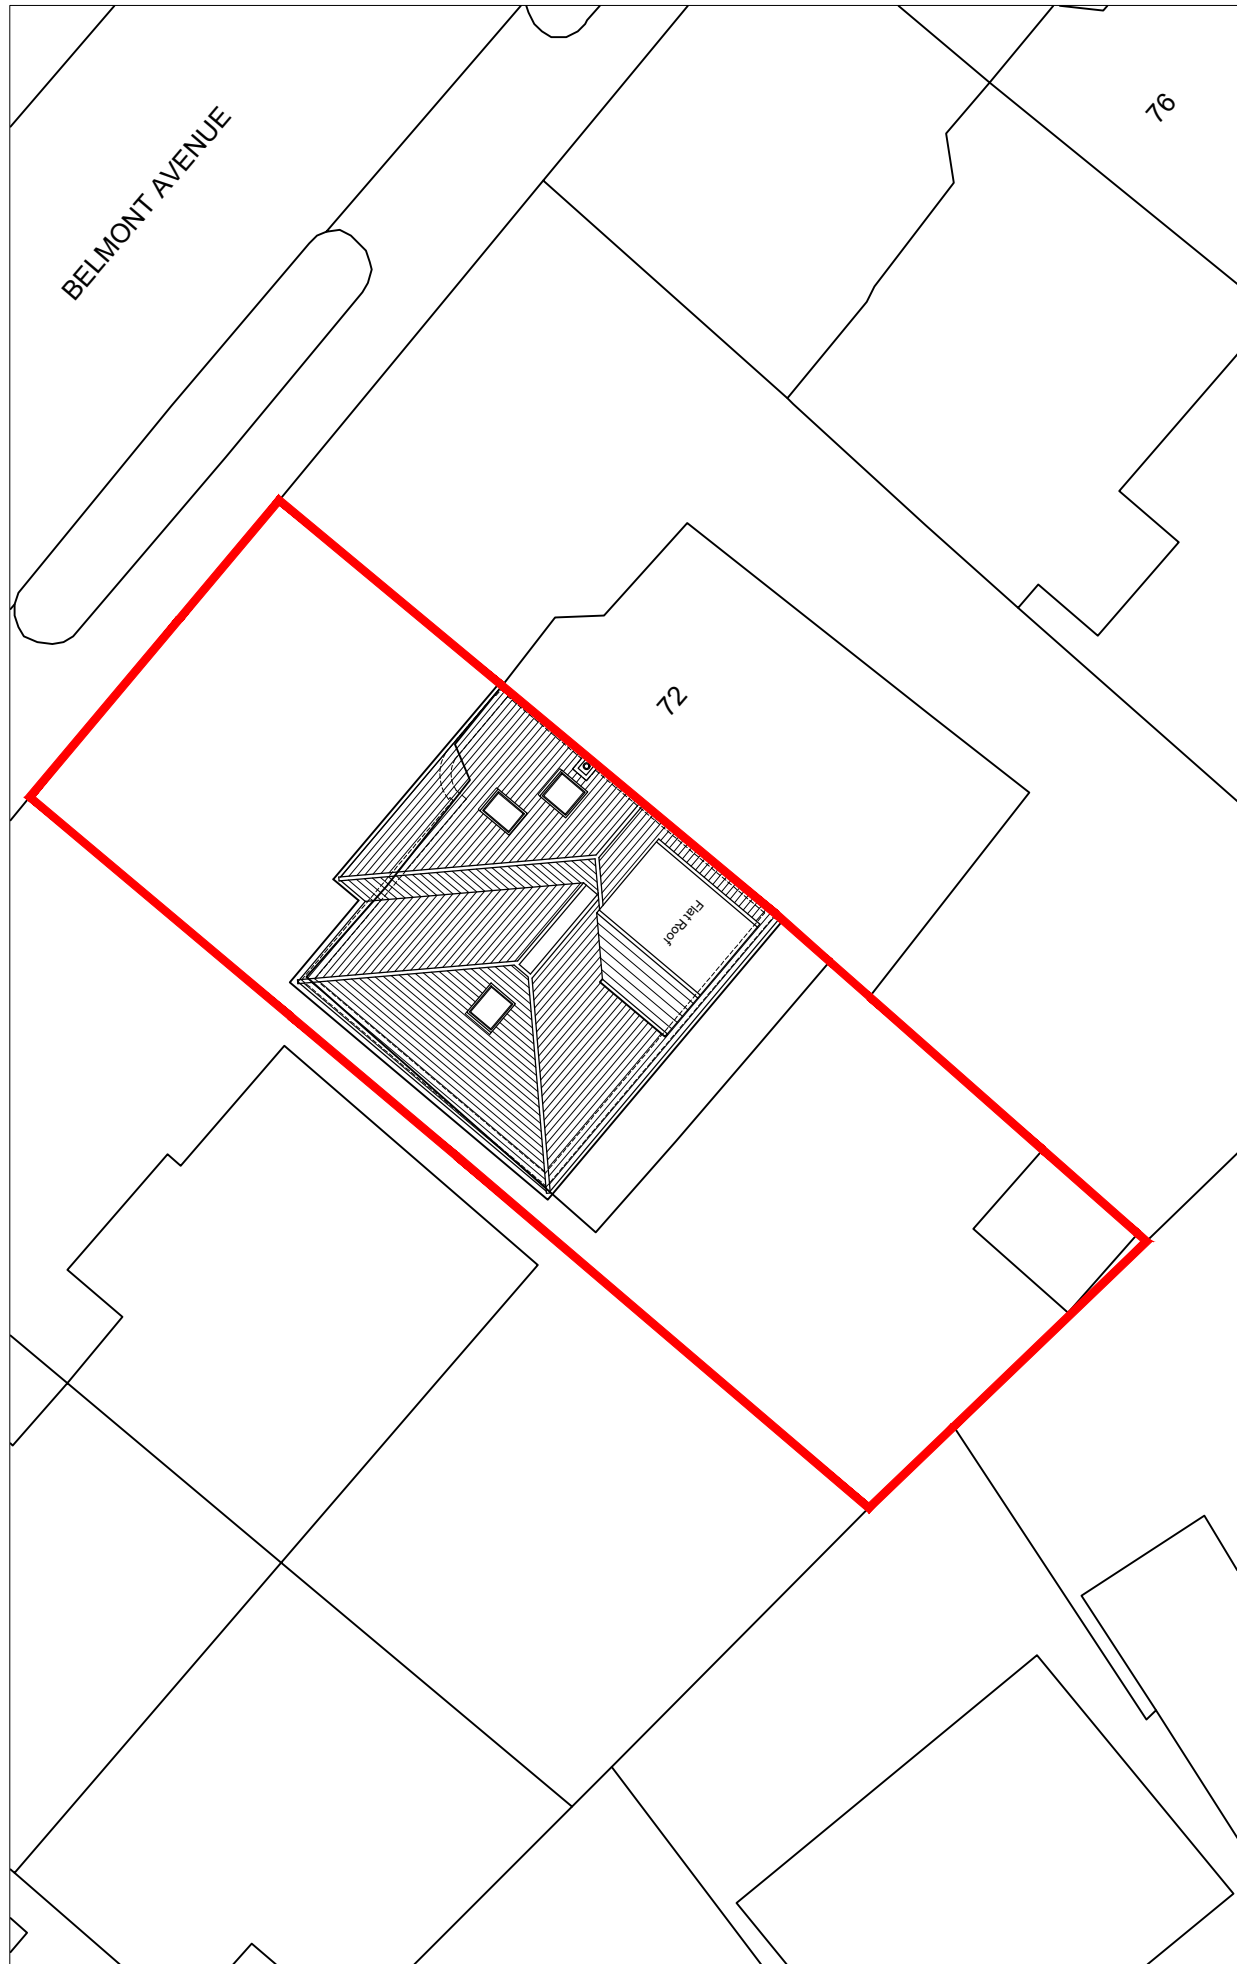

Site Plan as Existing

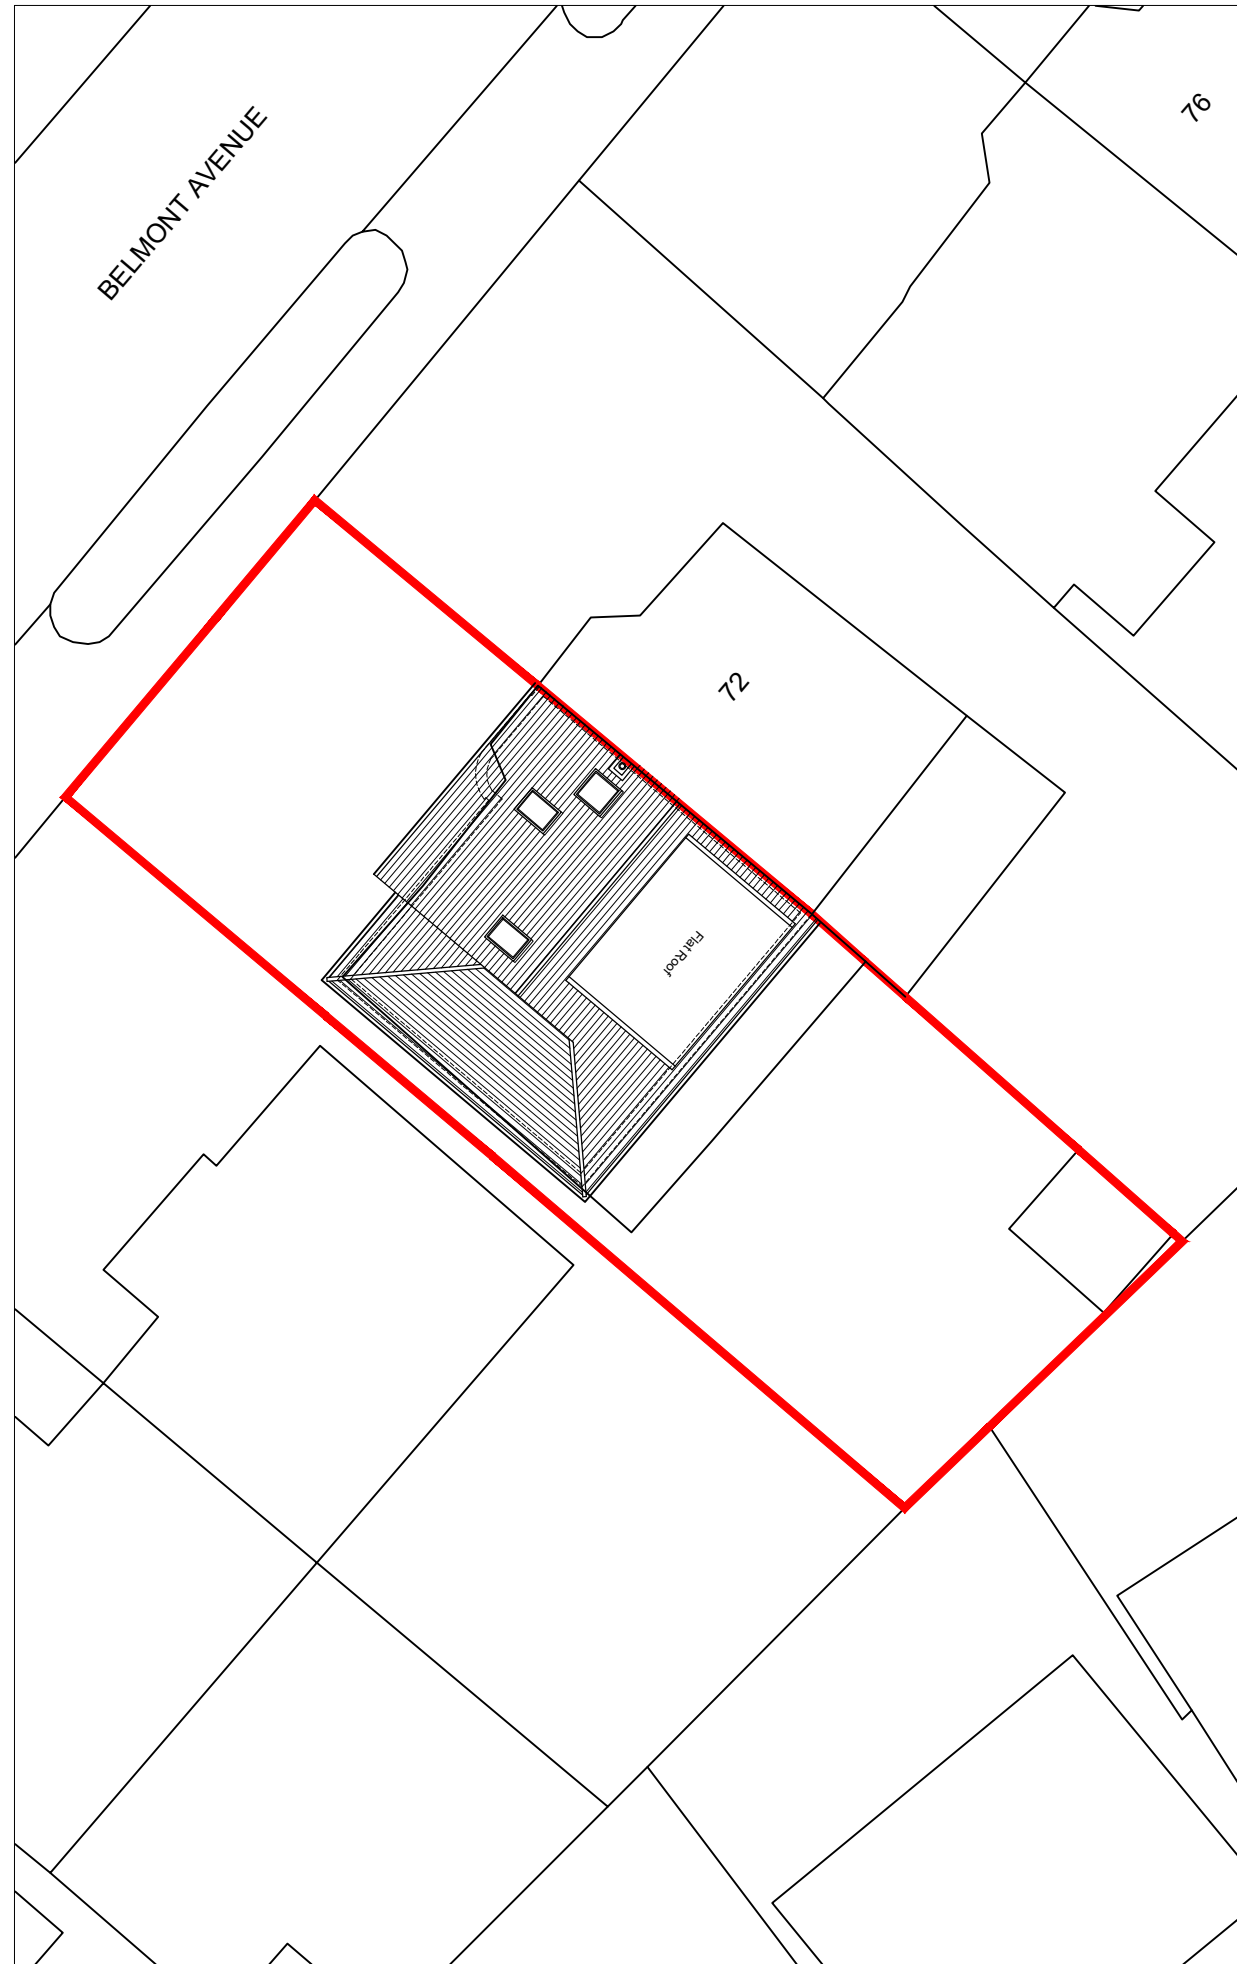

Site Plan as Proposed

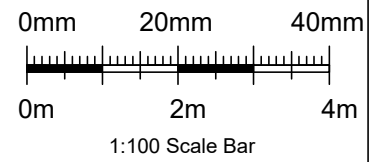

**CG ARCHITECTS**

36 Cannon Hill, London, N14 6LG  
Tel: 020 8449 5100 | Fax: 020 8449 5170

Client:  
Mr & Mrs Kucana

Site:  
70 Belmont Avenue  
London  
EN4 9LA

Title:  
Site Plan as Existing  
and proposed

Scale: 1:100 @ A3 Drawn: KG Checked: CG

Date: Feb. 2024

Drg. No. 822/21 Rev. #