




ISSUE:  
**HOUSEHOLDER  
PLANNING**

- Key:
-  New Dormer/Gable Wall
  -  Stud Partitions

- MATERIALS SCHEDULE**
1. Construct new gable wall, rendered to match existing
  2. Extend roof with tiles to match existing
  3. Extend dormer with hanging tiles to match existing
  4. New uPVC double glazed windows
  5. New uPVC obscured double glazed windows
  6. Extend flat roof
  7. New velux windows




Front Elevation  
as Proposed

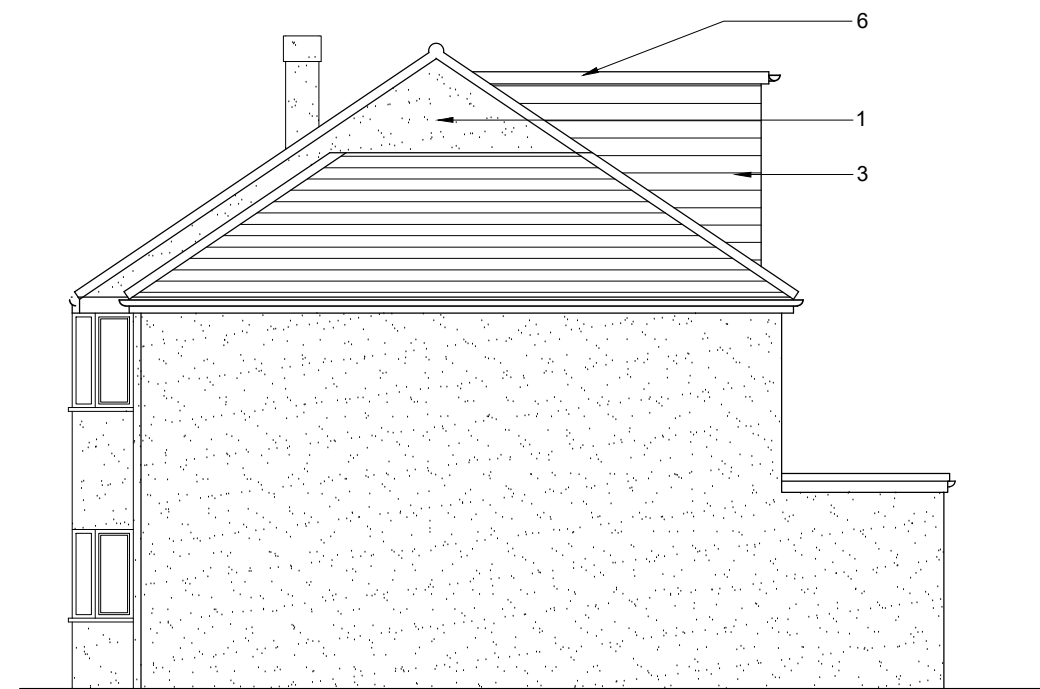

Flank Elevation  
as Proposed



Rear Elevation  
as Proposed

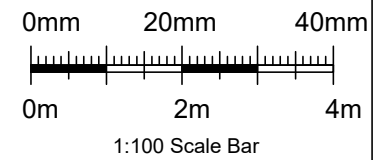

**CG ARCHITECTS**

36 Cannon Hill, London, N14 6LG  
Tel: 020 8449 5100 | Fax: 020 8449 5170

Client:  
Mr & Mrs Kucana

Site:  
70 Belmont Avenue  
London  
EN4 9LA

Title:  
Elevations as Proposed

Scale: 1:100 @ A3	Drawn: KG	Checked: CG
Date: Feb. 2024		
Drg. No. 822/25	Rev. #	