

THIS DRAWING IS NOT TO BE USED FOR CONSTRUCTION PURPOSES.


DRAINAGE DETAILS SUBJECT TO DETAIL DESIGN & SITE INVESTIGATION.

RED LINE DENOTES APPLICATION BOUNDARY, SITE OWNERSHIP SUBJECT TO CONFIRMATION BY OTHERS


THIS DRAWING IS BASED ON THE INFORMATION FROM THE FOLLOWING DRAWINGS:

TOPOGRAPHICAL SURVEY Received from Fosse Surveying Ltd 1219

DATE RECEIVED: 29.09.2023  
DRAWING NUMBER: 2318

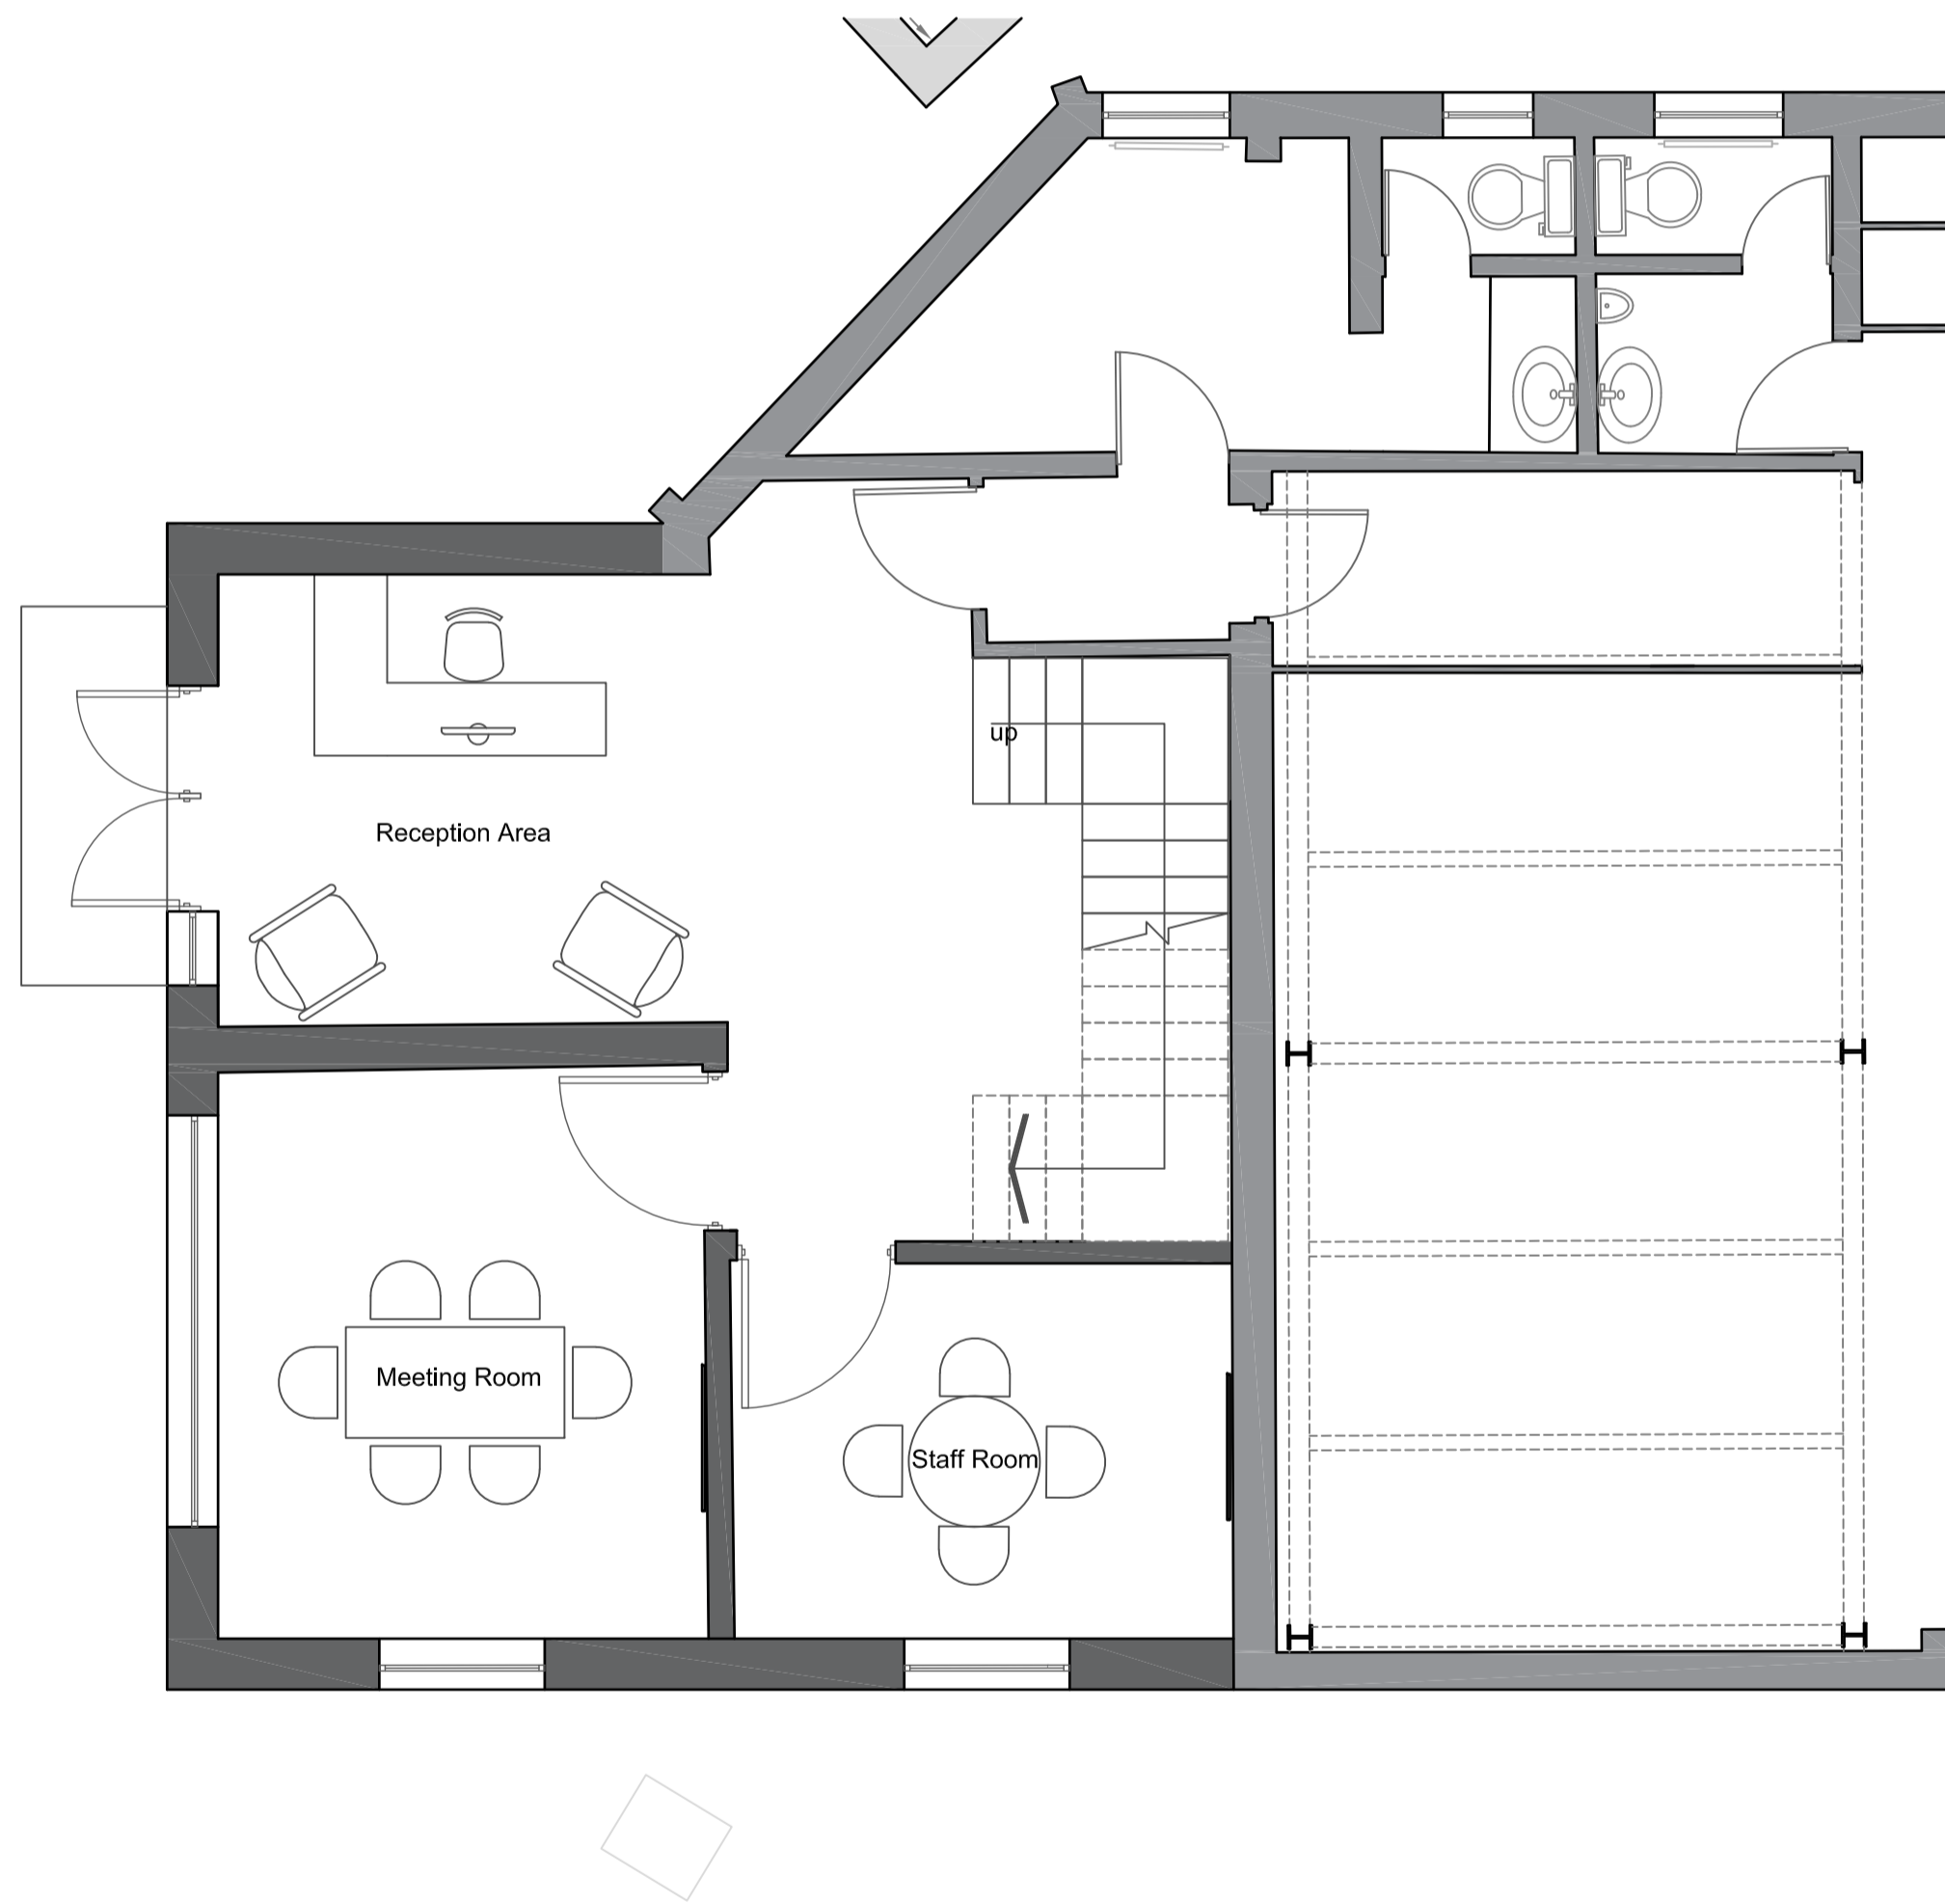

Ground Floor Plan  
Scale 1:50

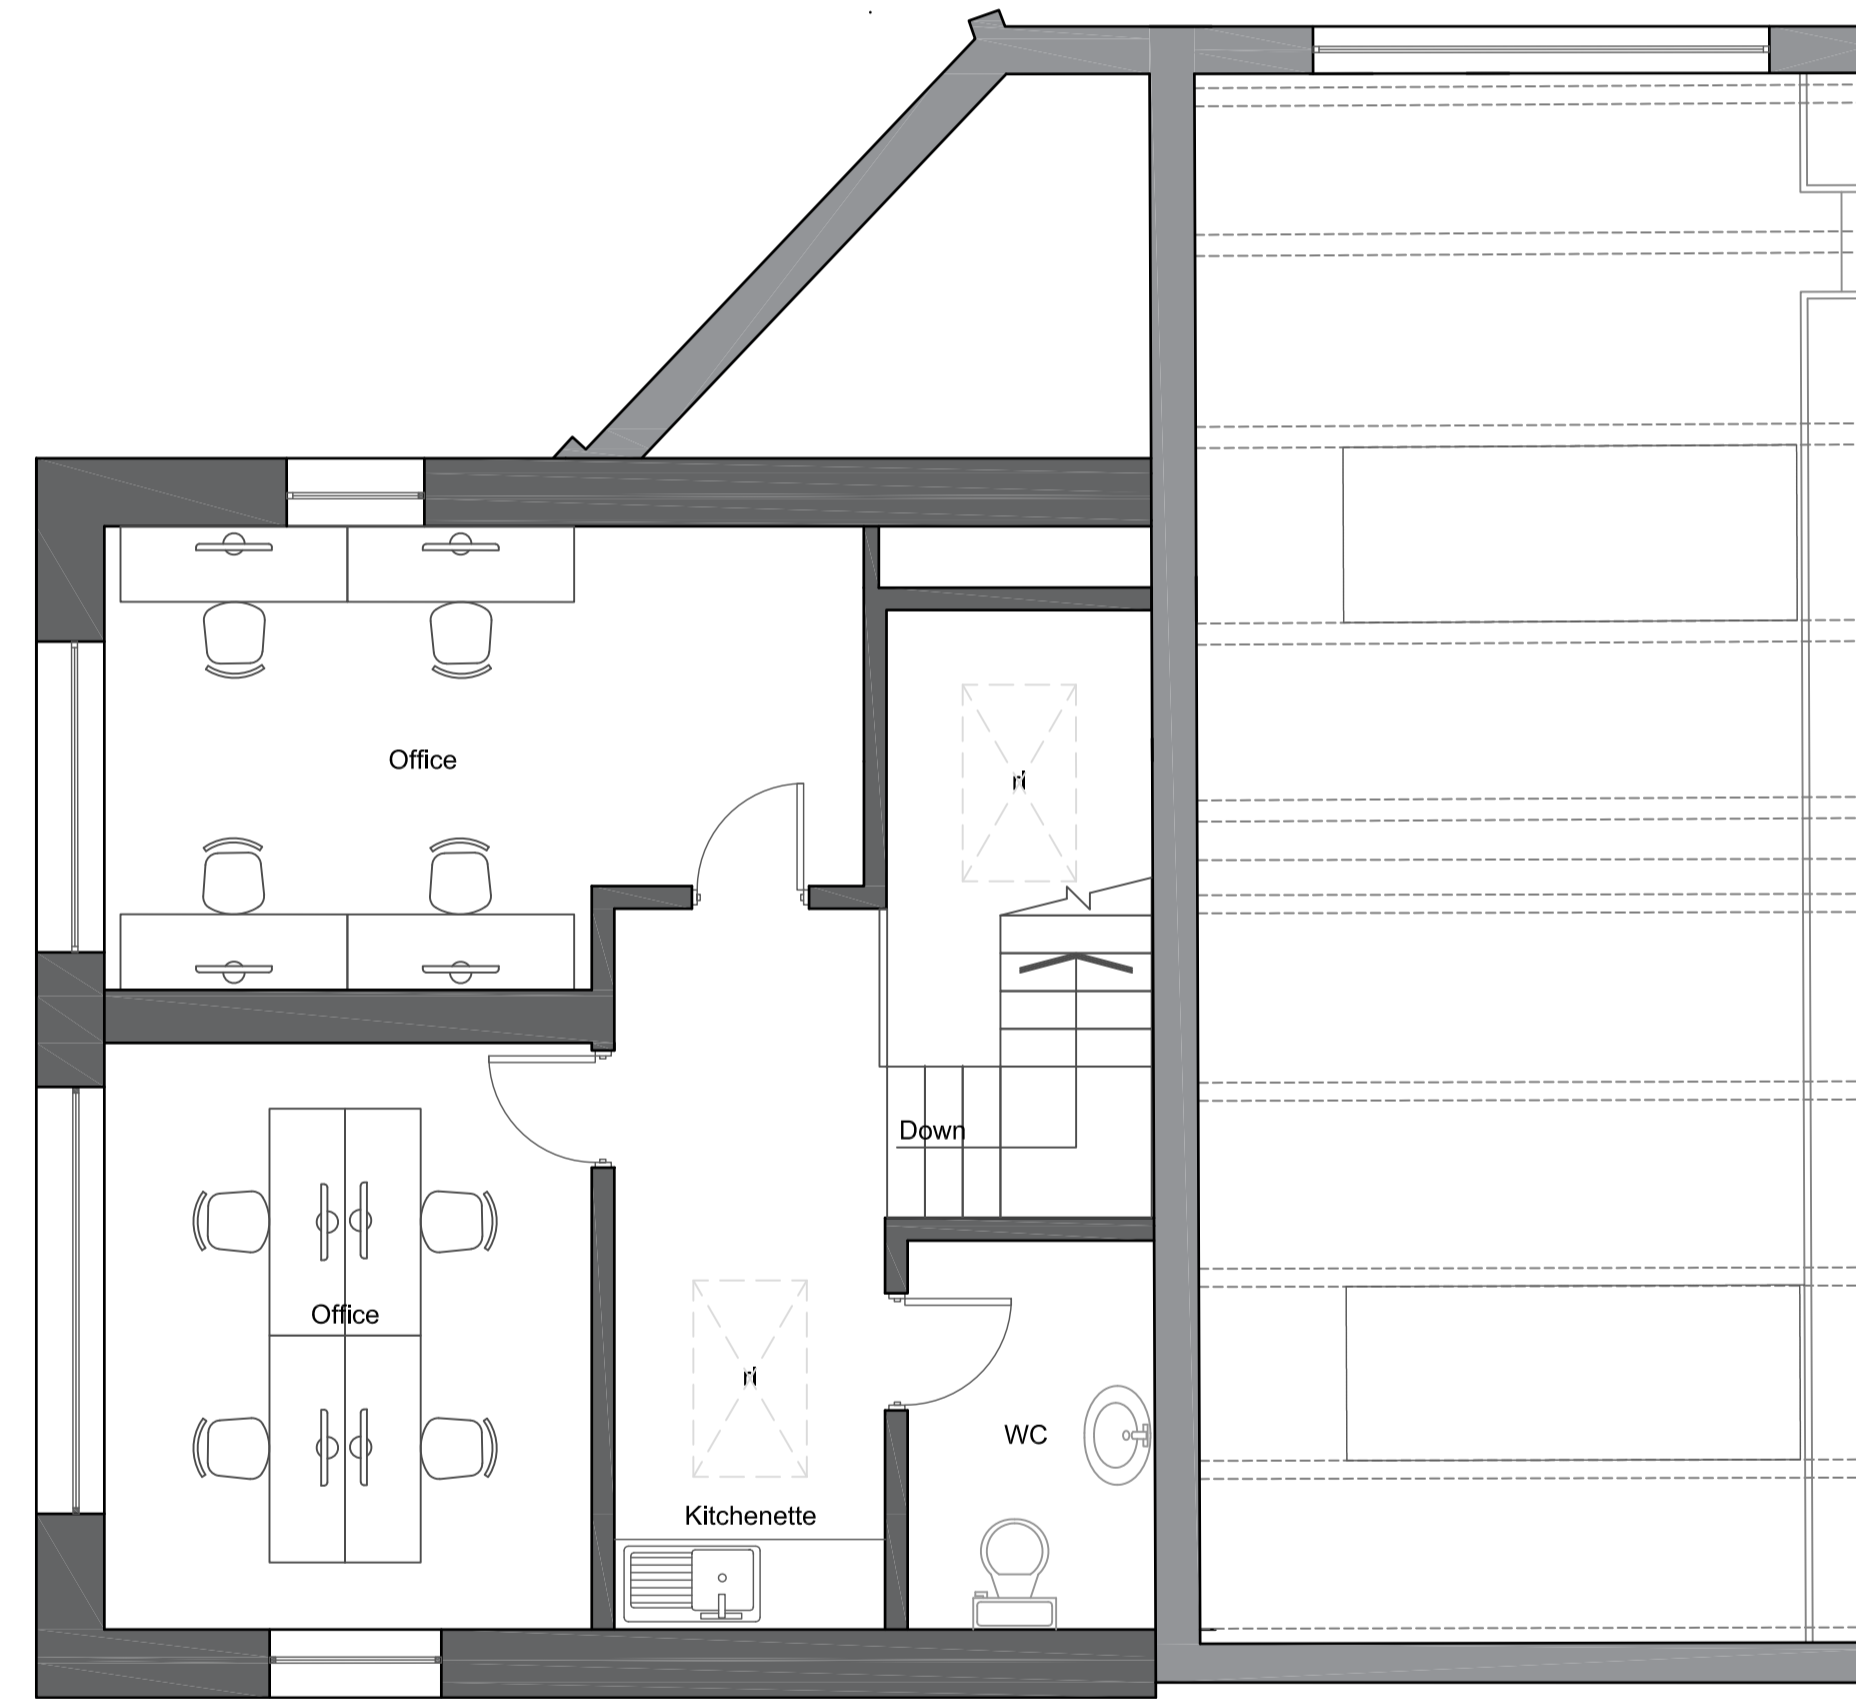

First Floor Plan  
Scale 1:50

Rev: A Rev Date: 12.02.24 Drawn By: CB  
Rev Details:  
Minor amends

PLANNING DRAWING

