


Dimensions to be checked on site before commencing work. Any discrepancies shall be reported to the architect immediately.

Do not scale from these drawings except for planning purposes. Use figured dimensions only.


Where applicable this drawing is to be read in conjunction with other consultants' drawings.




East elevation scale 1:100

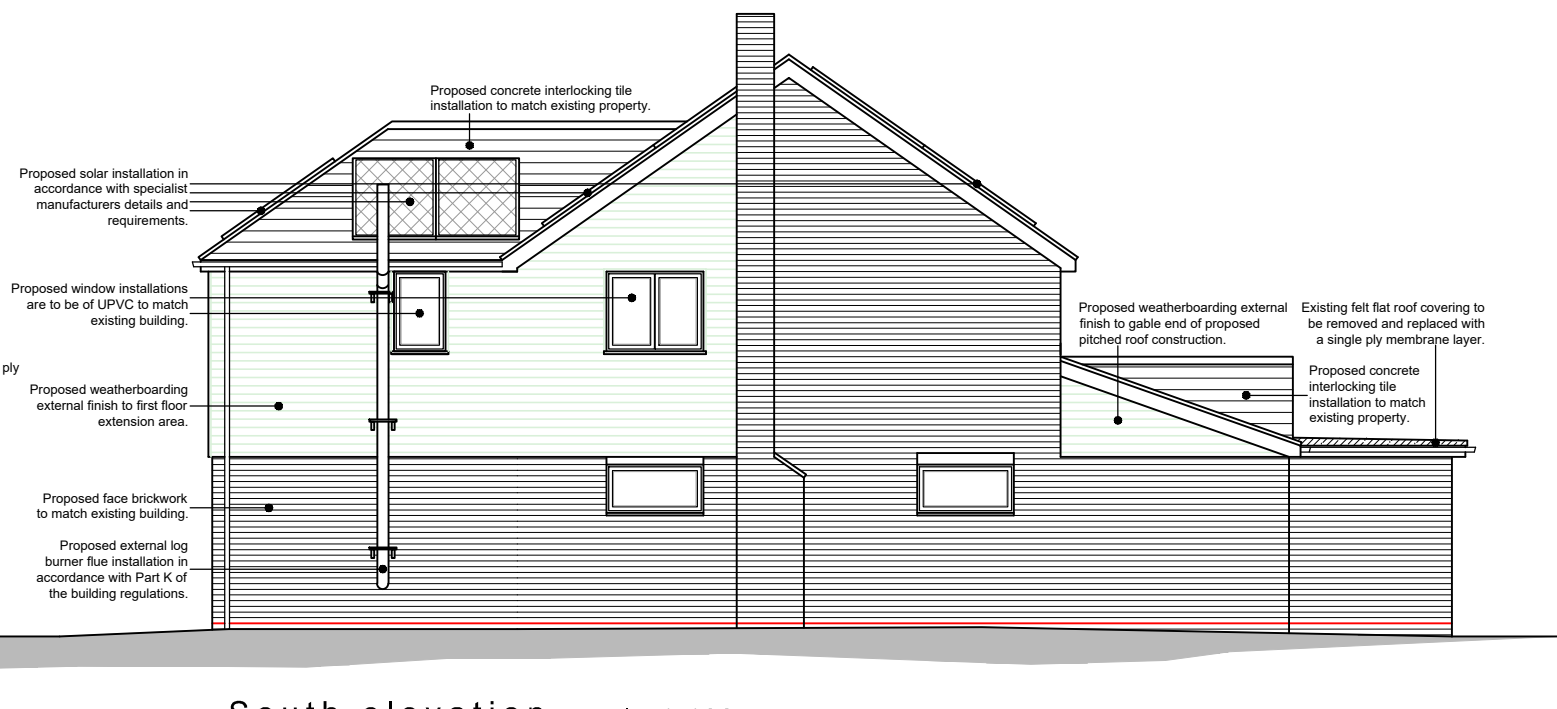


South elevation scale 1:100

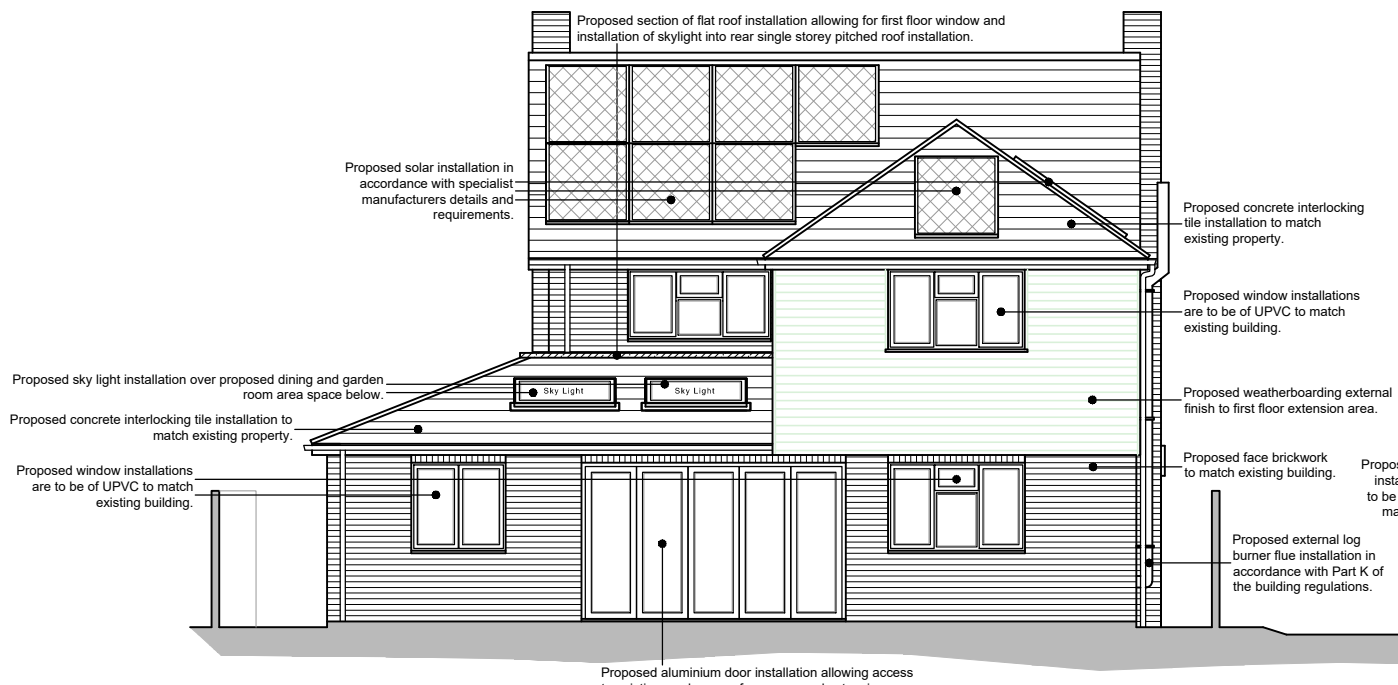

West elevation scale 1:100

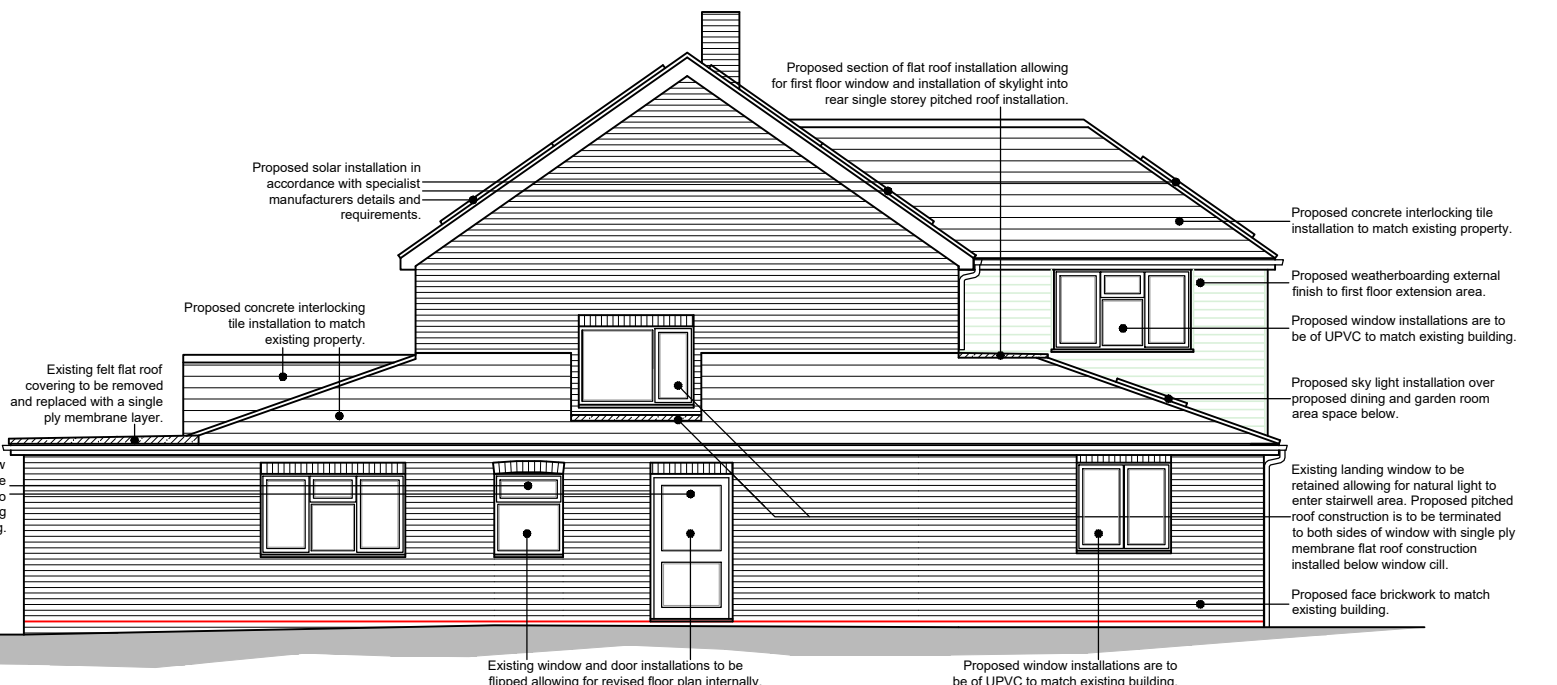

North elevation scale 1:100

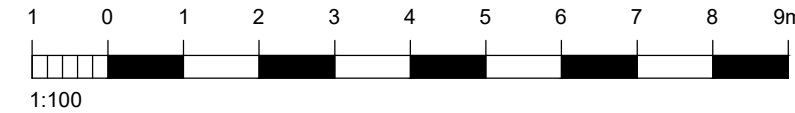

--- Boundary line - - - - - Removed structure
 Existing walls Proposed walls Proposed structure

For MR & MRS REDWOOD		Title PROPOSED ELEVATIONS		Office Tel: 01243 933732	
Project PROPOSED SINGLE & TWO STOREY EXTENSIONS AT 130 CEDAR DRIVE, CHICHESTER, WEST SUSSEX, PO19 3EN		Date JAN 24	Drawn SR	Scale as noted @ A3	Checked -
		Job Number PL.771.24	Drawing Number 09	Revision B	
		Email: admin@jb-architecturedesign.com		Web: www.jb-architecturedesign.com	