
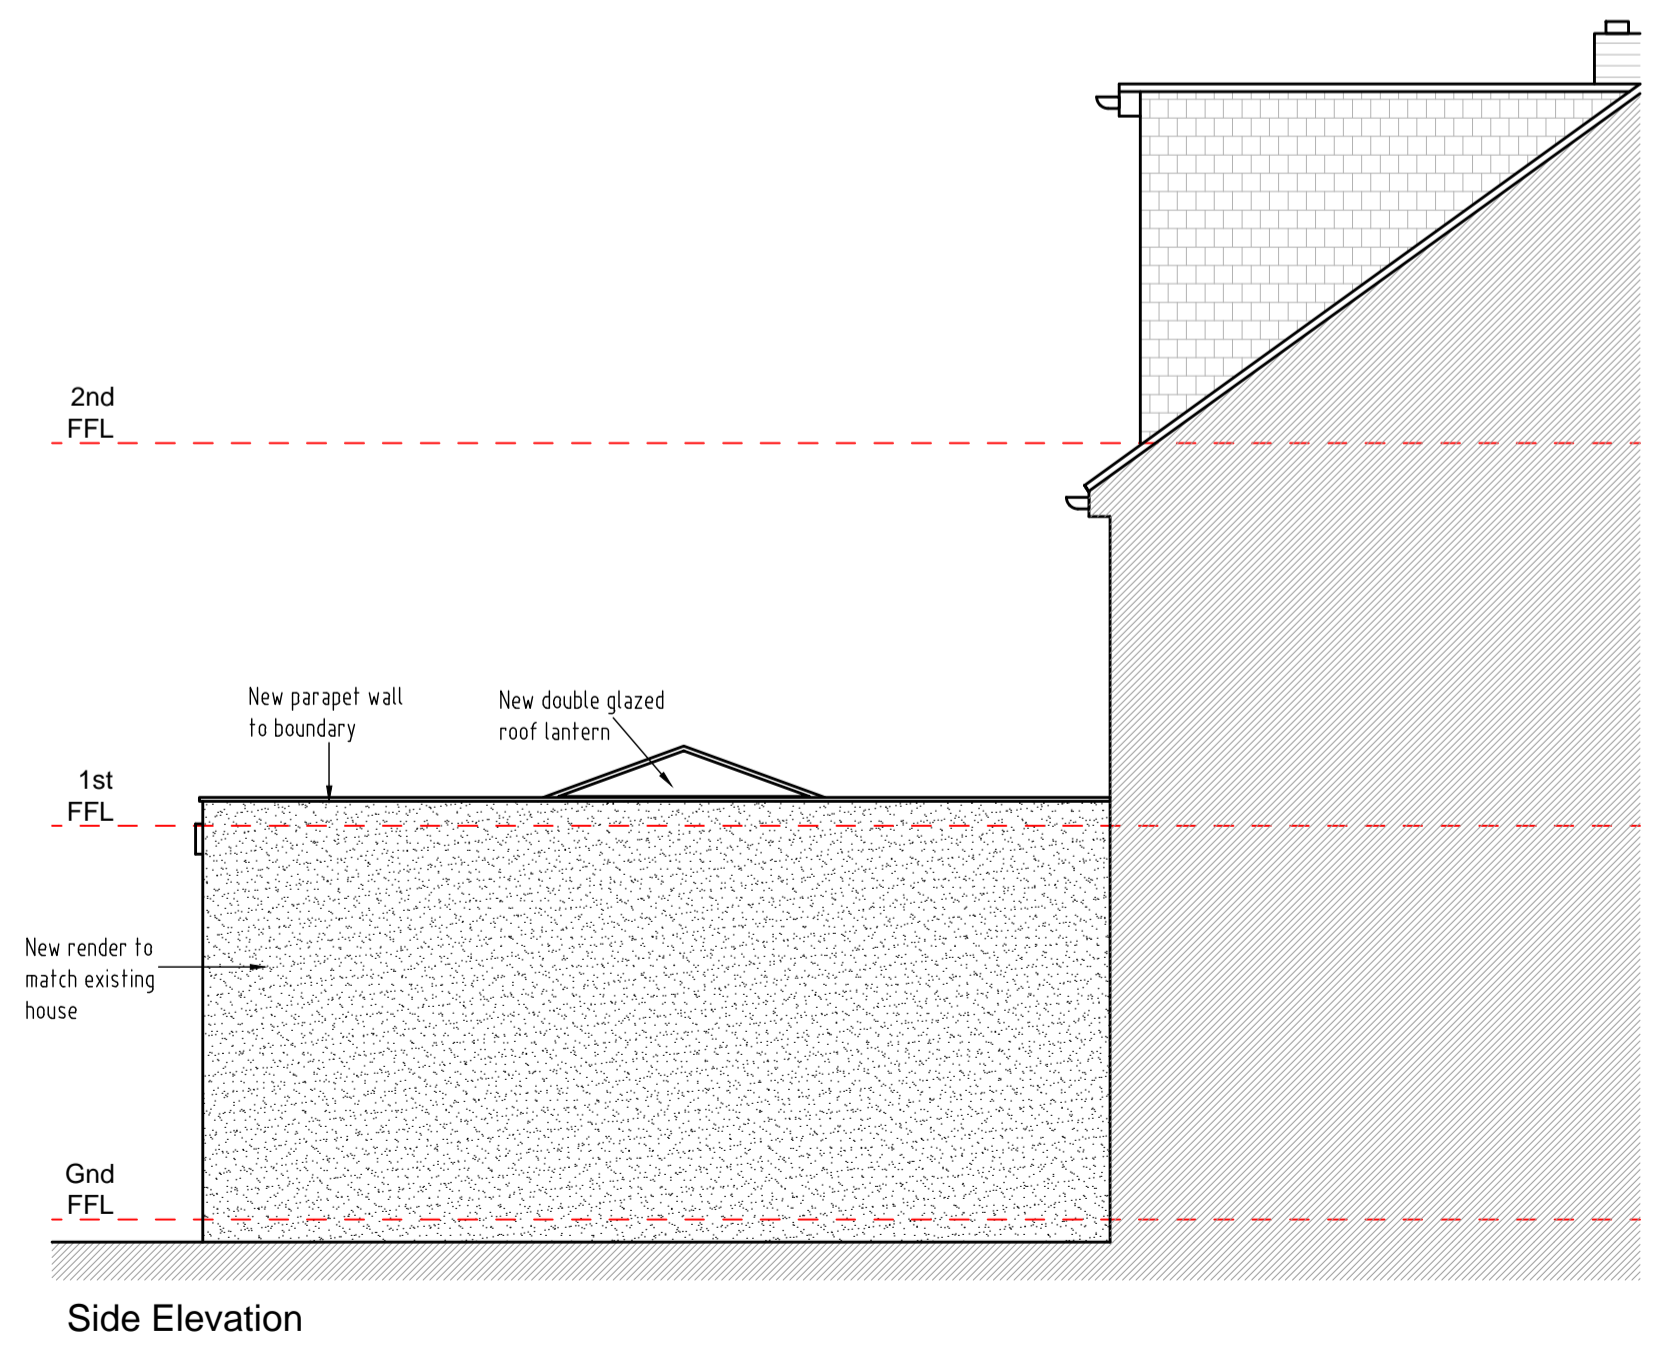
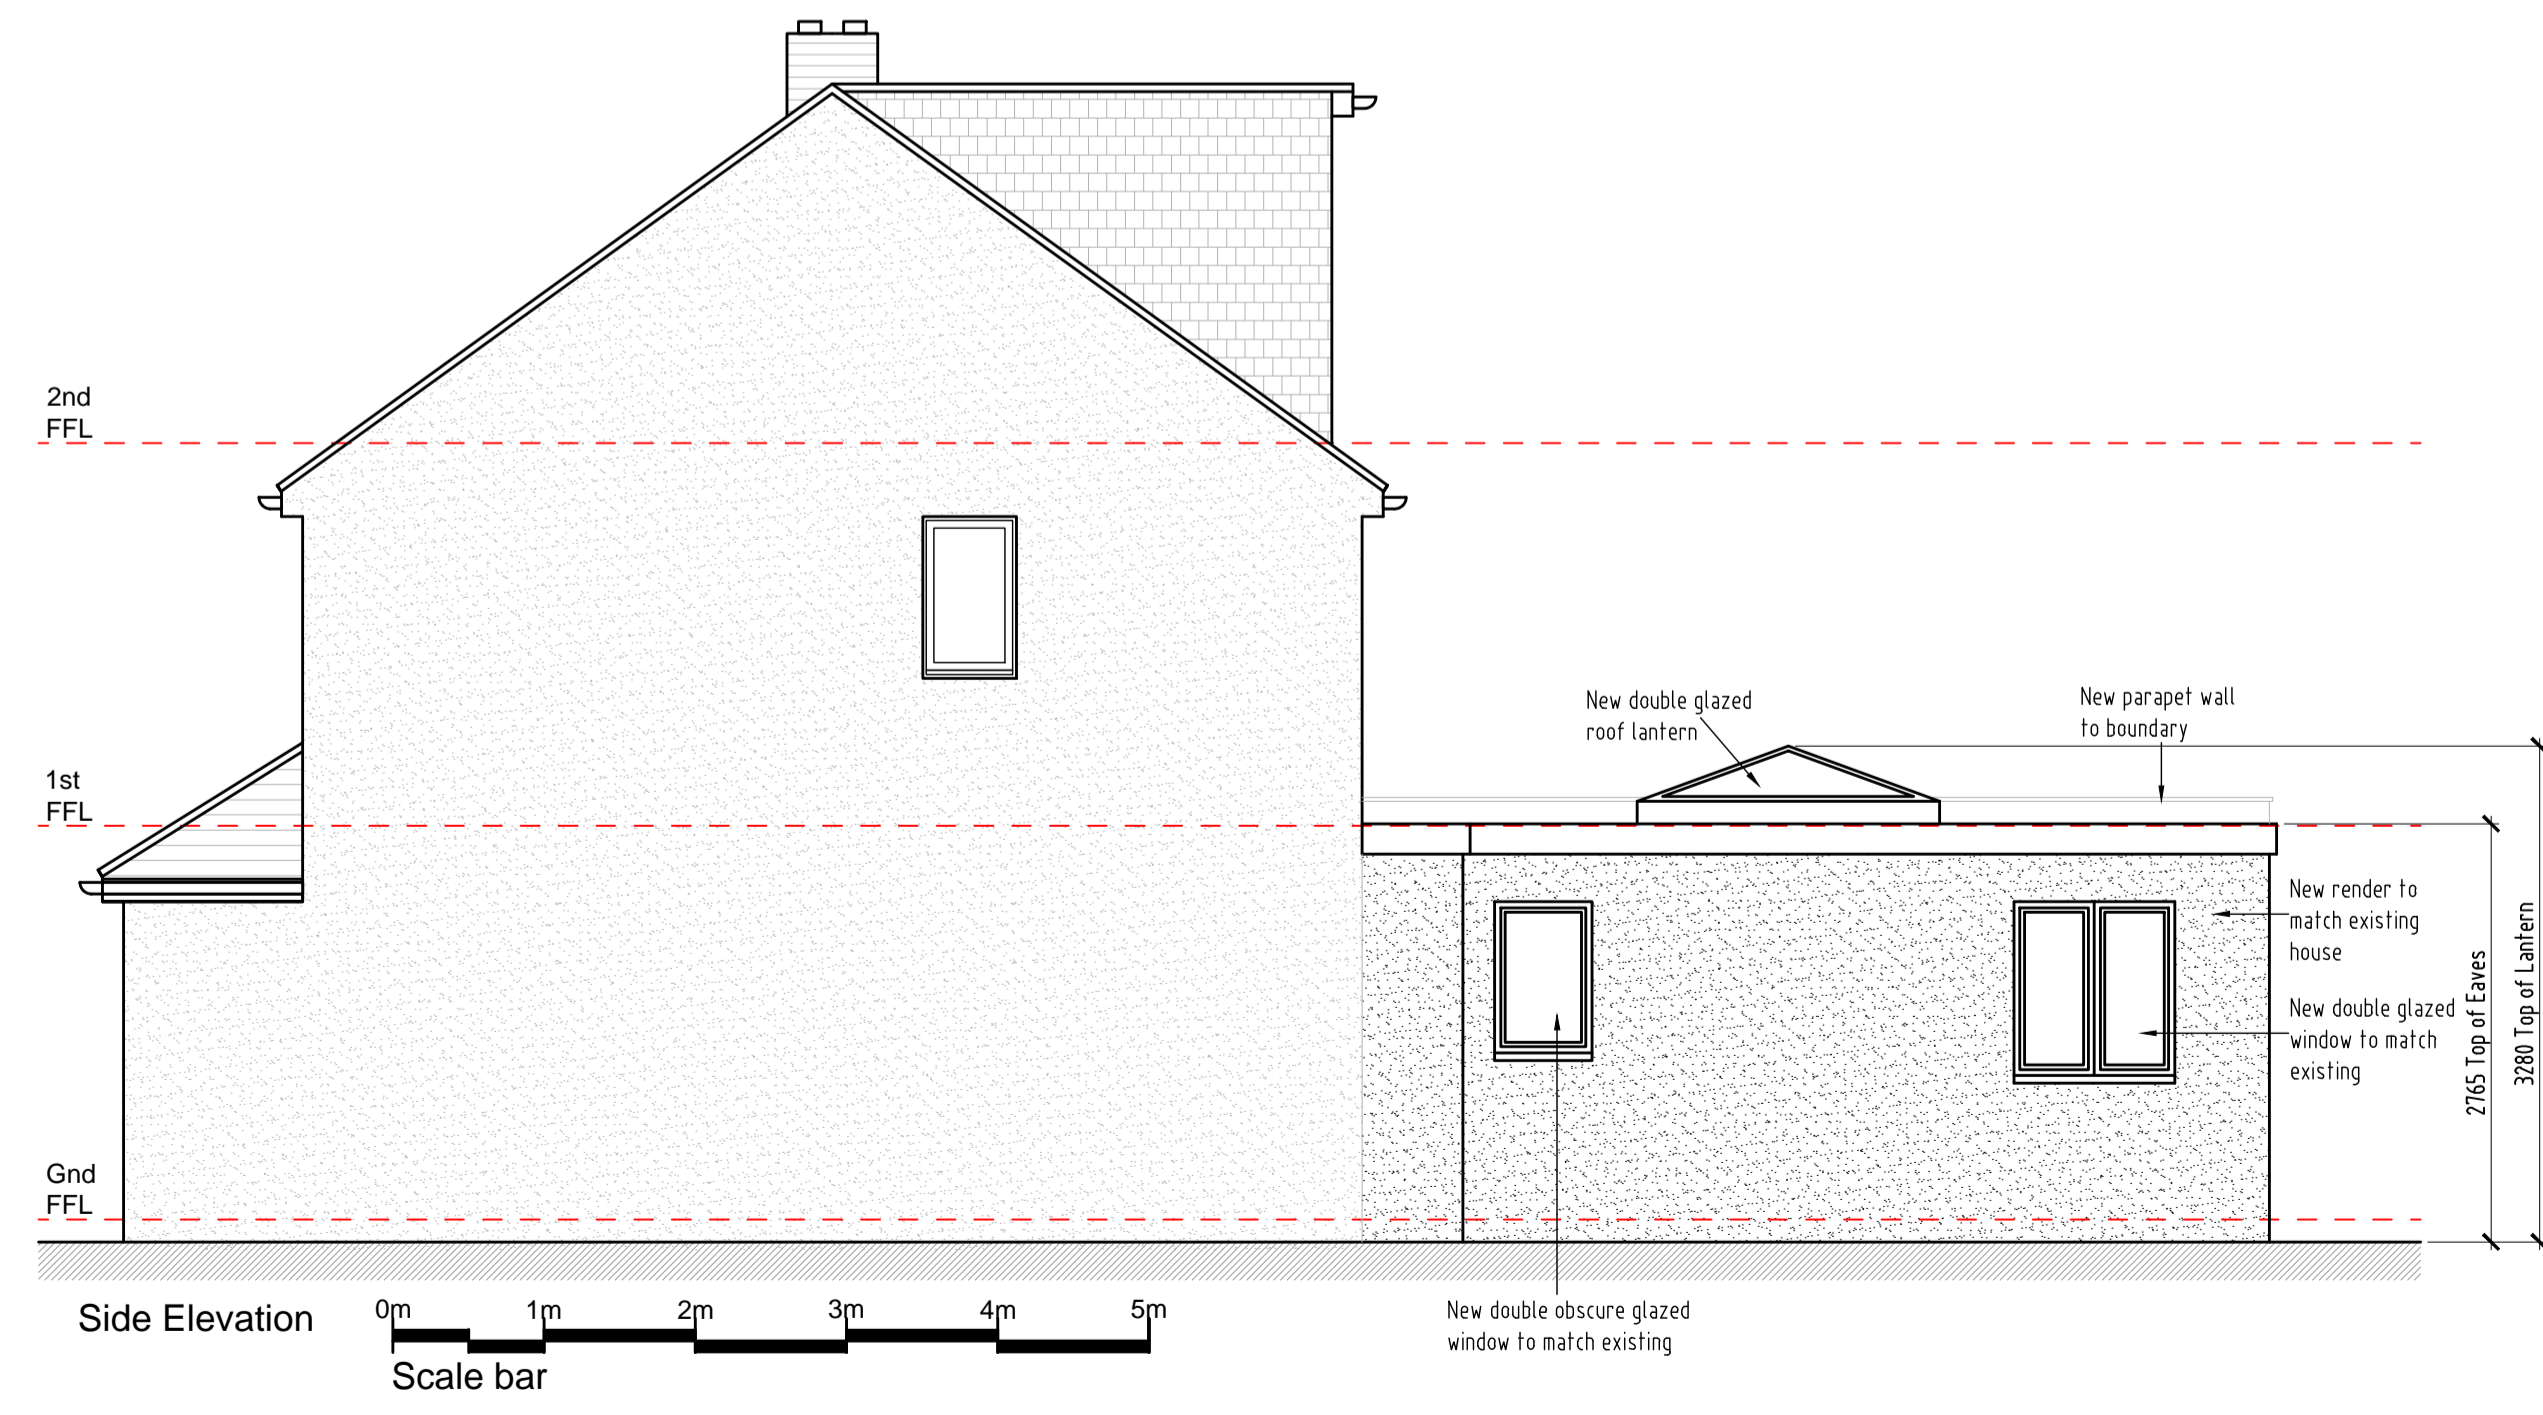
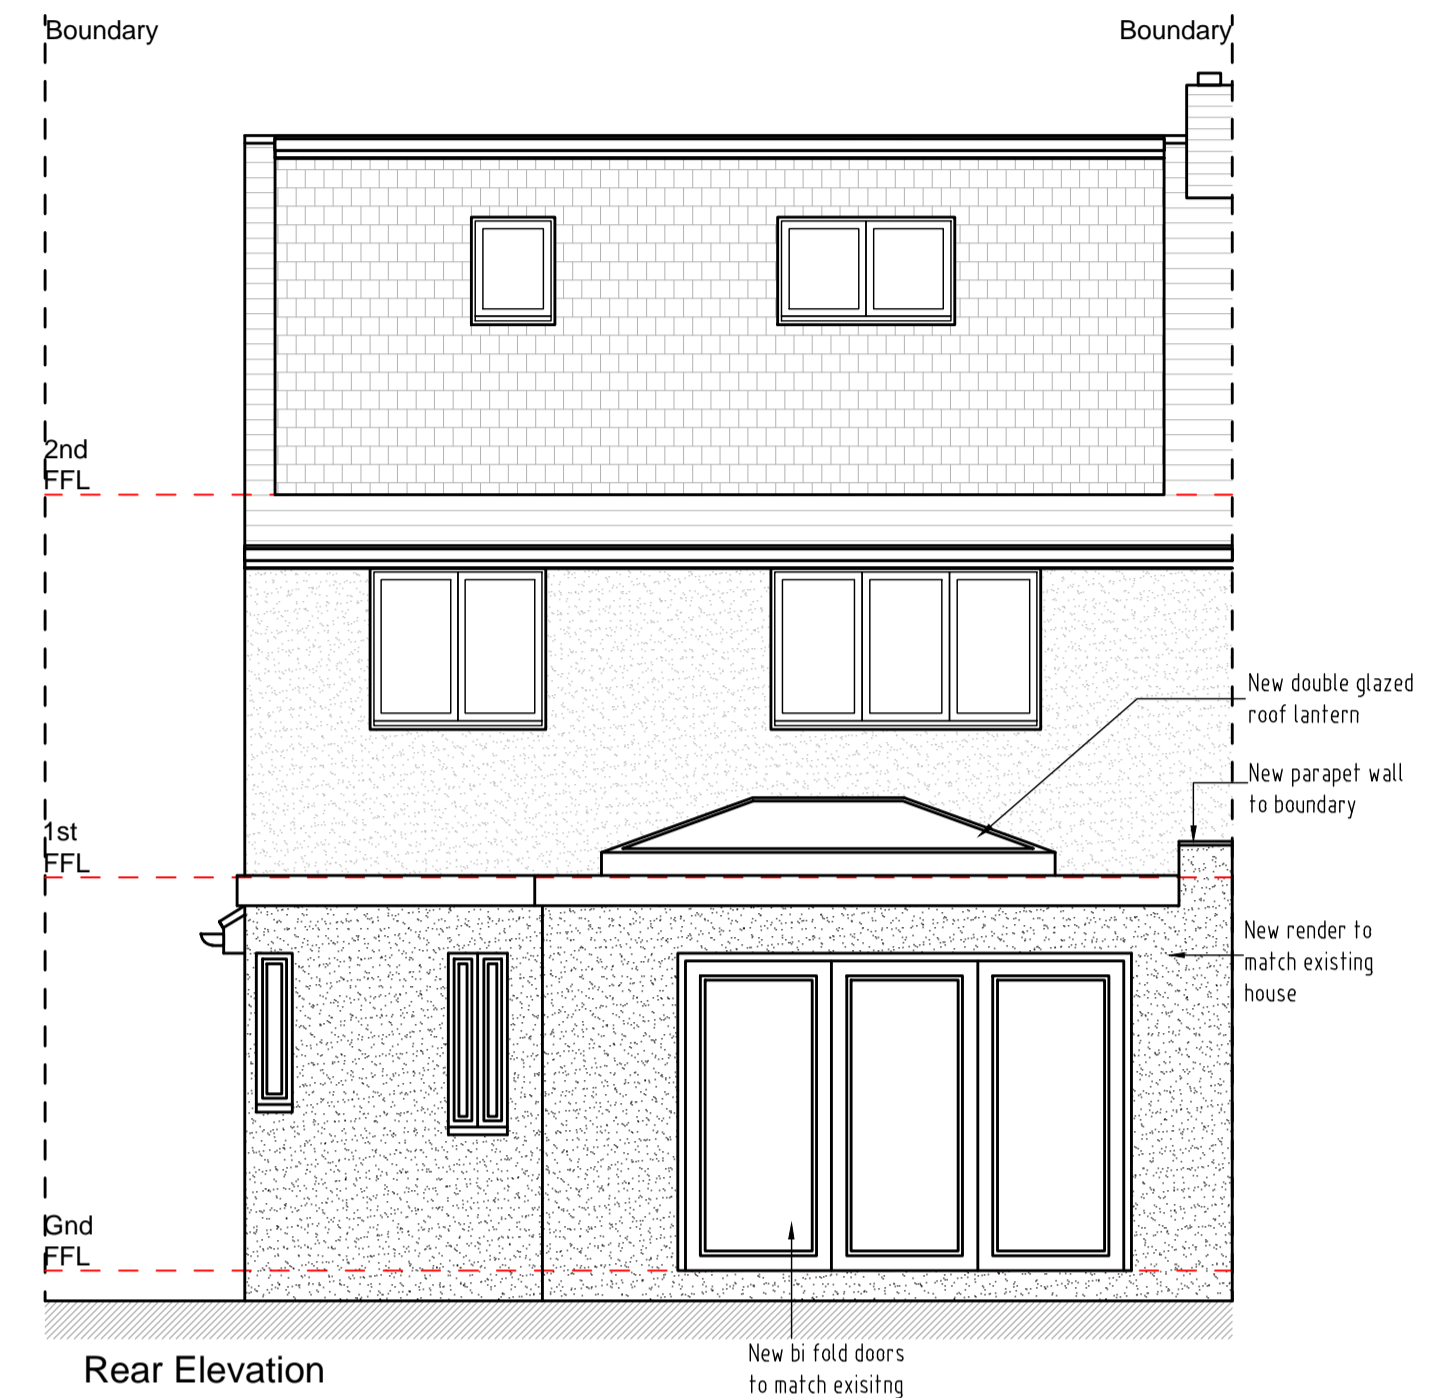


Note:-

- All dimensions where indicated are approximate and are for guidance purposes only. Actual dimensions should be checked on site.
- For proposed floor plans see drawing 2023/105 - 004.
- Contractor to assume design responsibility under CDM2015.
- Note, all structural information noted should be checked against detailed structural engineers information / calculation sheets.

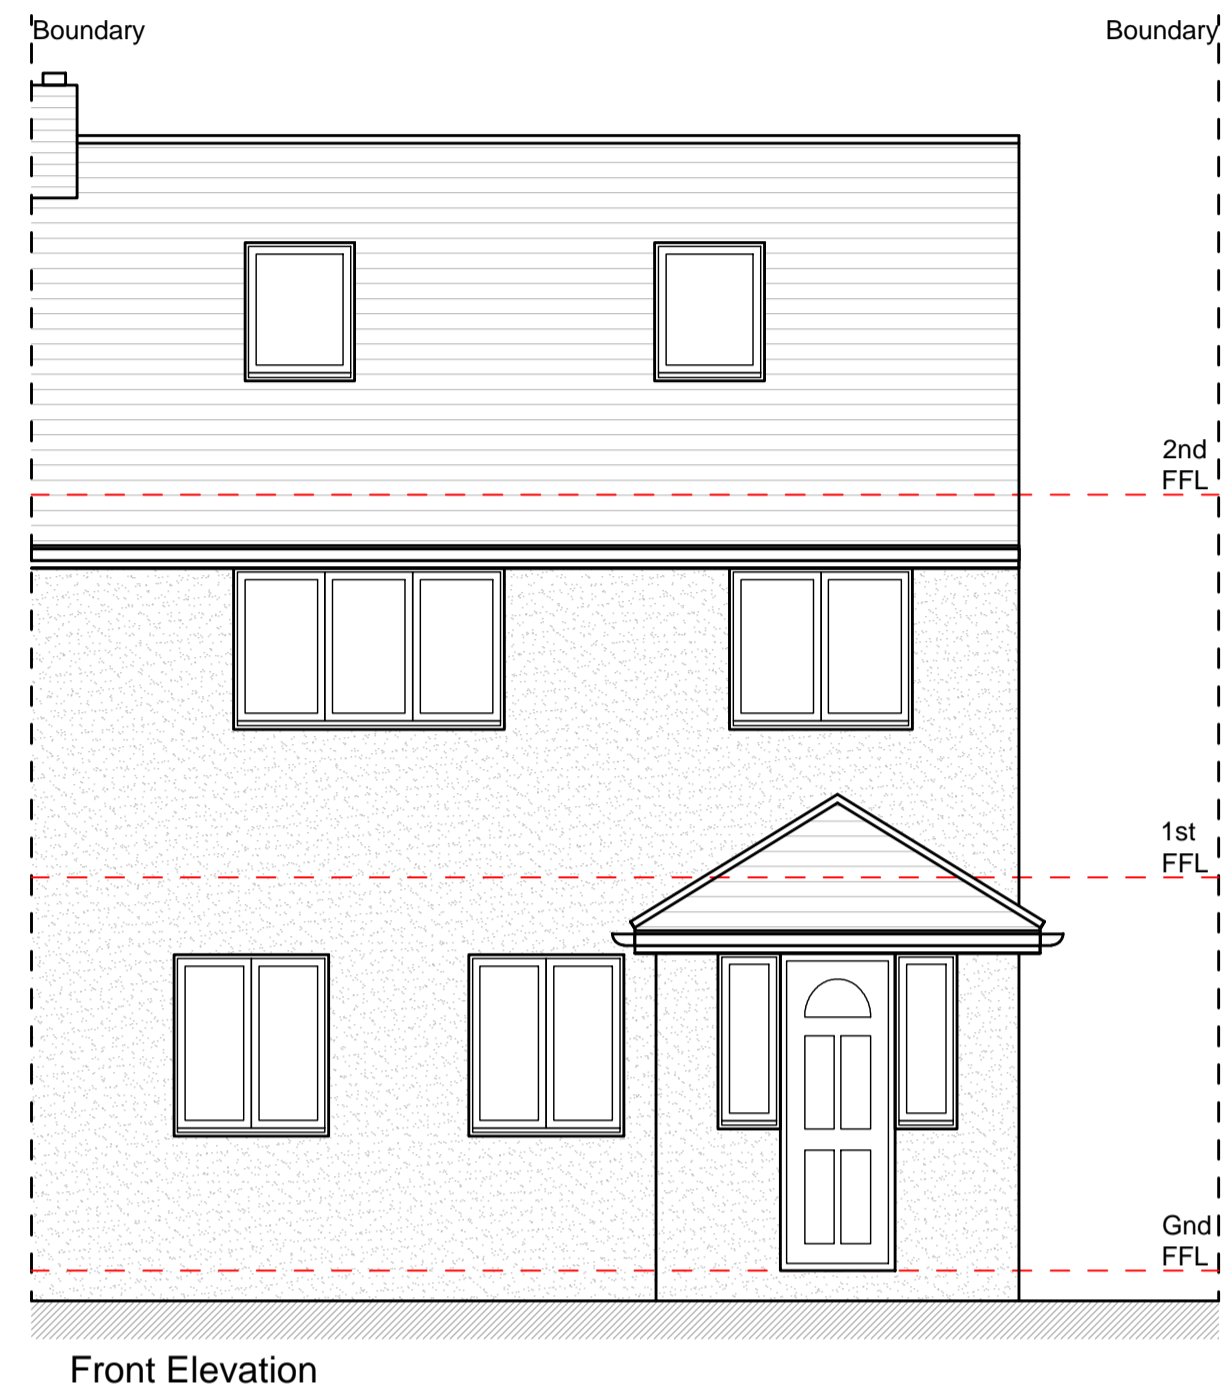

REV	DESCRIPTION	DATE	INT	CHKD
STATUS	FOR INFORMATION			

Client
Mr & Mrs Samuels

Project
10 Albert Road, Wilmington, Kent. DA2 7DL

Title
Proposed Elevations

Scale 1:50@A1	Date 25.07.23	Drawn N/A	Checked N/A
Project No: 2023-105	Drawing No. 005	Revision ~	