



Front Elevation - north




Side Elevation - west

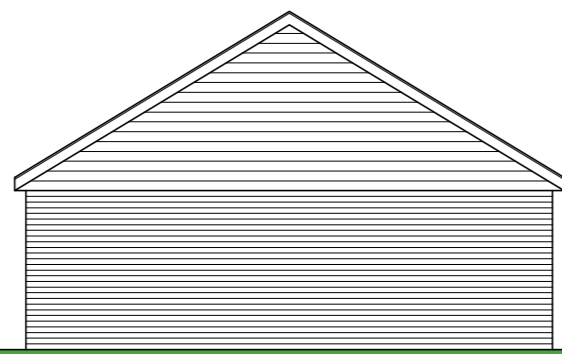


Rear Elevation - south

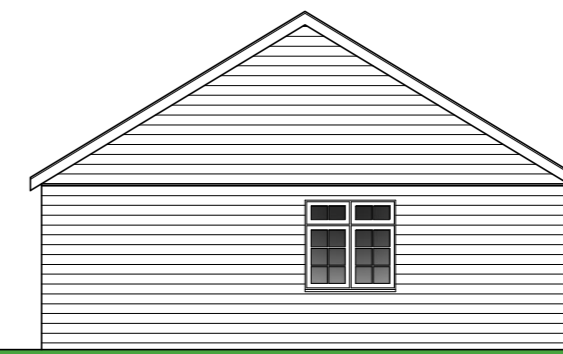

Side Elevation - east

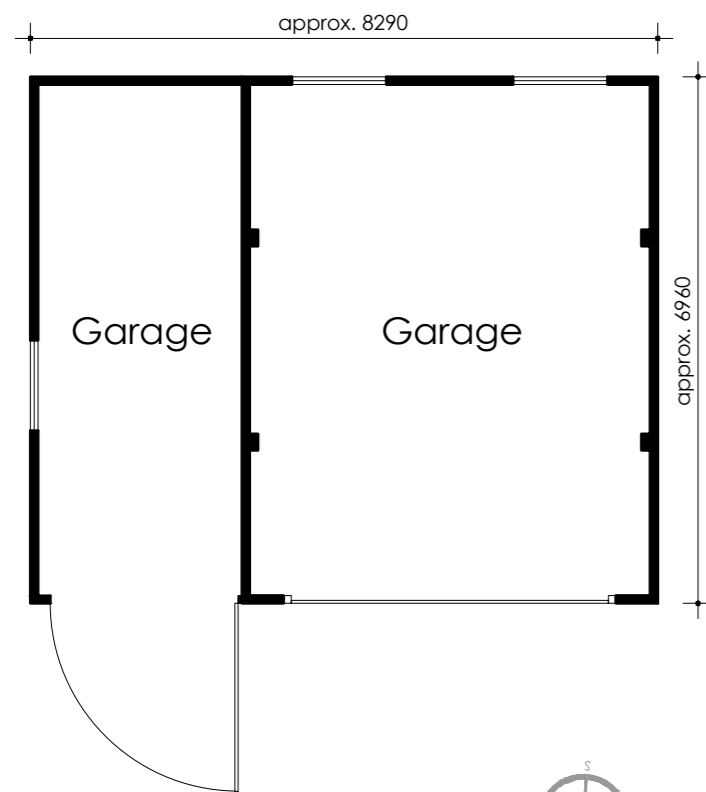


Floor Plan
54.7m² GIFA

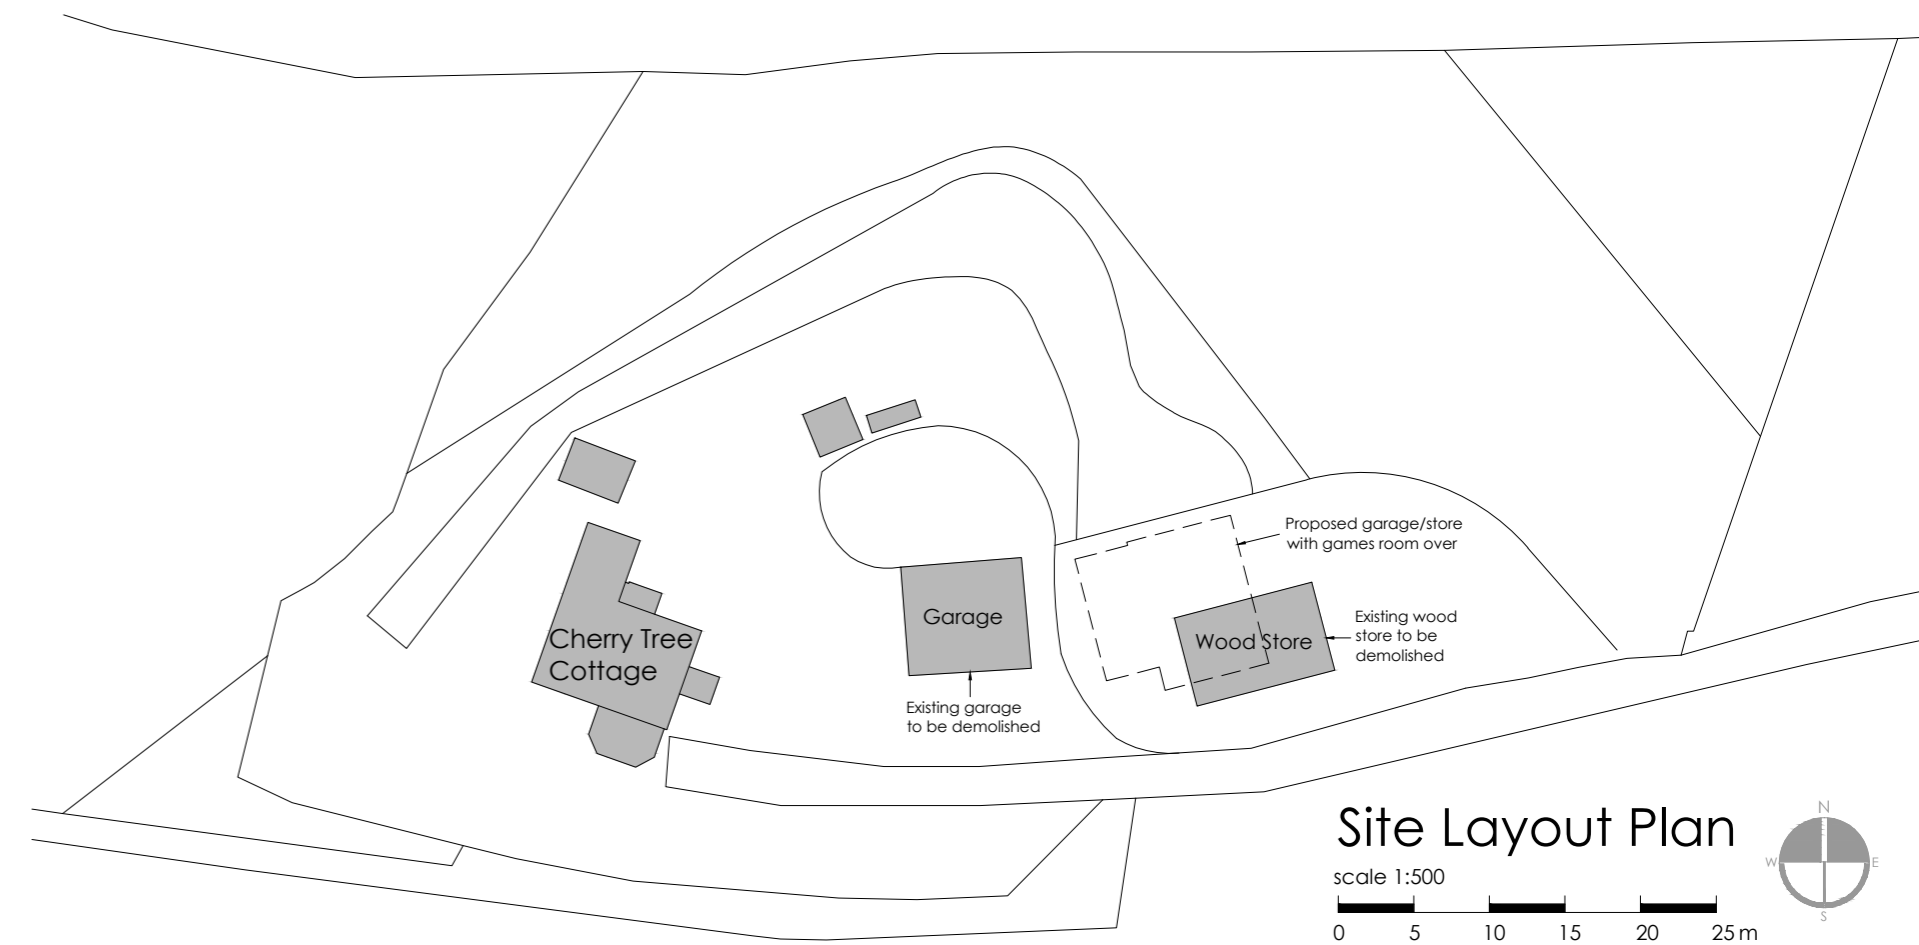


Site Layout Plan


scale 1:500
0 5 10 15 20 25 m

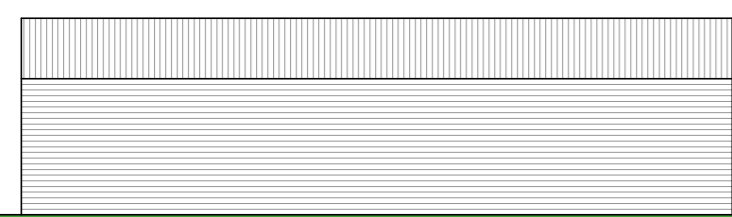


Front Elevation - south

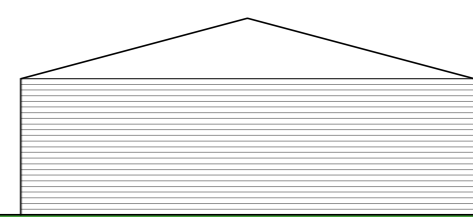


Side Elevation - east

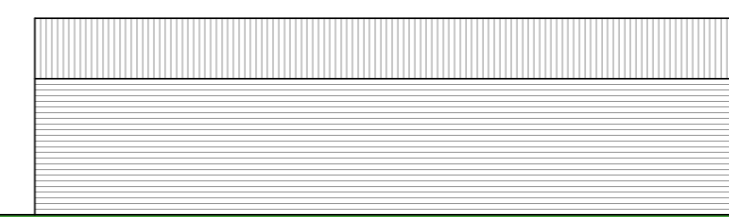

Rear Elevation - north

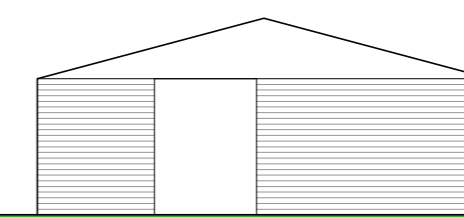

Side Elevation - west

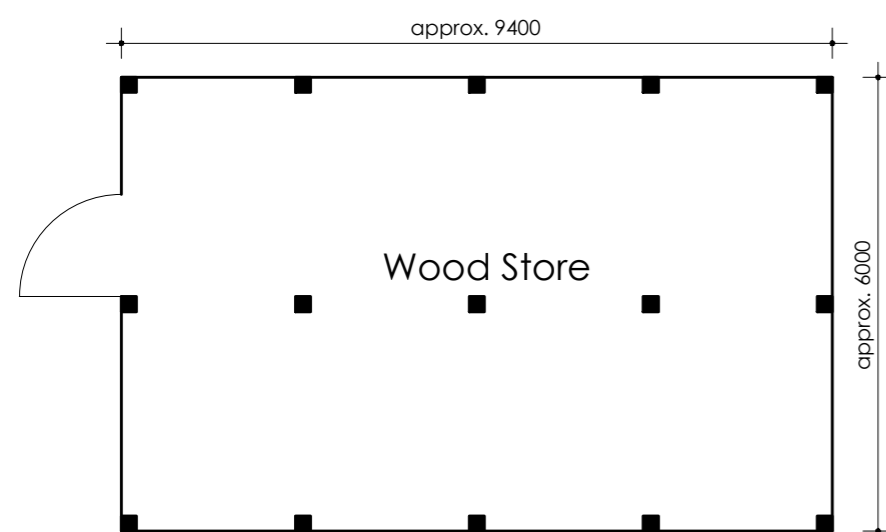

Floor Plan
56.4m² GIFA



scale 1:100
0 1 2 3 4 5 m

LAST & TRICKER
PARTNERSHIP
3 Lower Brook Mews,
Lower Brook Street
Ipswich, Suffolk, IP4 1RA
01473 252961 / 01473 233129
www.lastandtricker.co.uk
info@lastandtricker.co.uk

Client: **Mr. S. Curtis**

Project: **Proposed demolition of existing garage and storage outbuildings and erection of new detached garage/store with games room over, Cherry Tree Cottage, Seckford Hall Road, Great Bealings, Woodbridge, IP13 6NS**

Drawing: **Existing Garage & Wood Store Plans & Elevations**

Date: **Feb '24** Scale: **1:100 at A2** Drawn: **JN**

Job No: **5848** Drwg No: **10** Revision: **-**