


Side Elevation - south


Front Elevation - east

Side Elevation - north


Rear Elevation - west

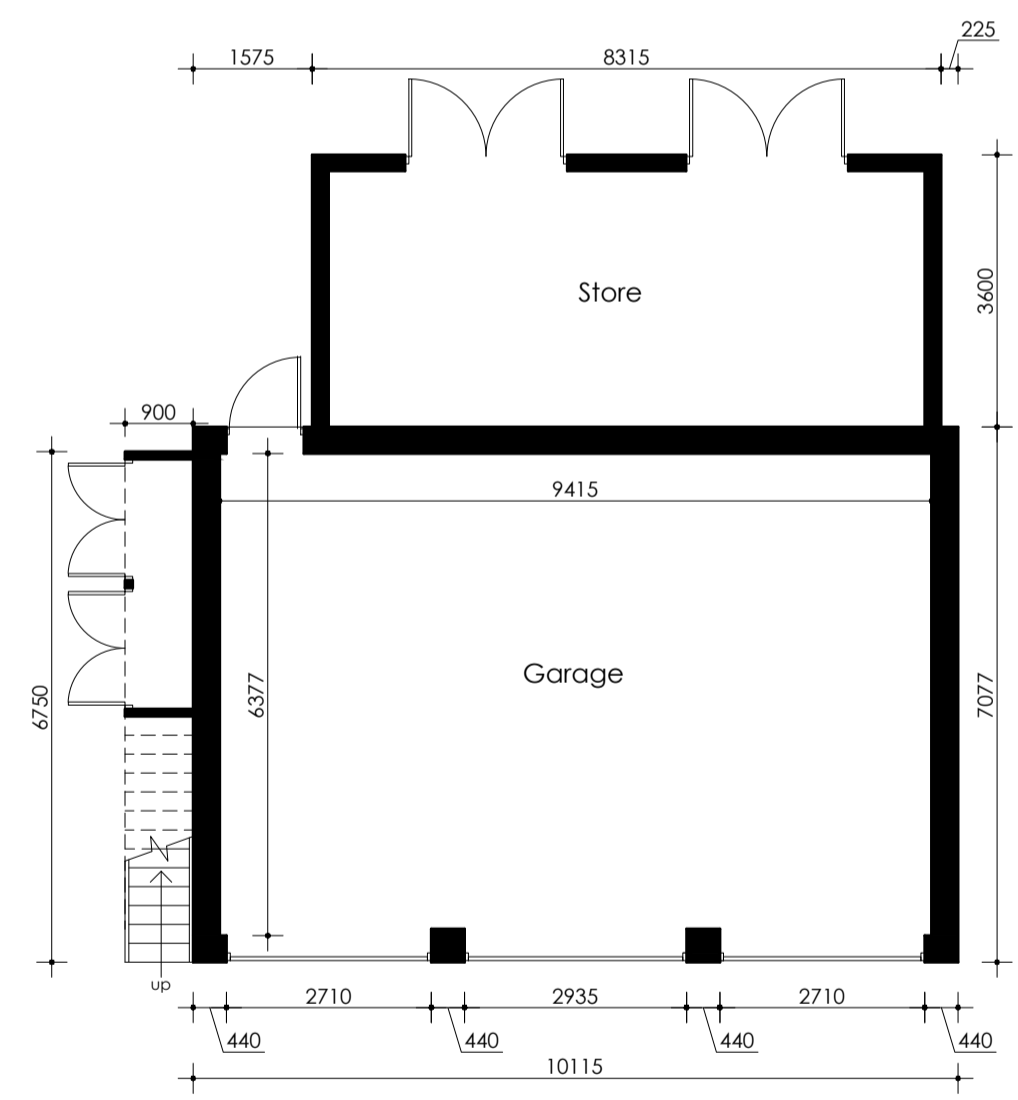


Ground Floor Plan

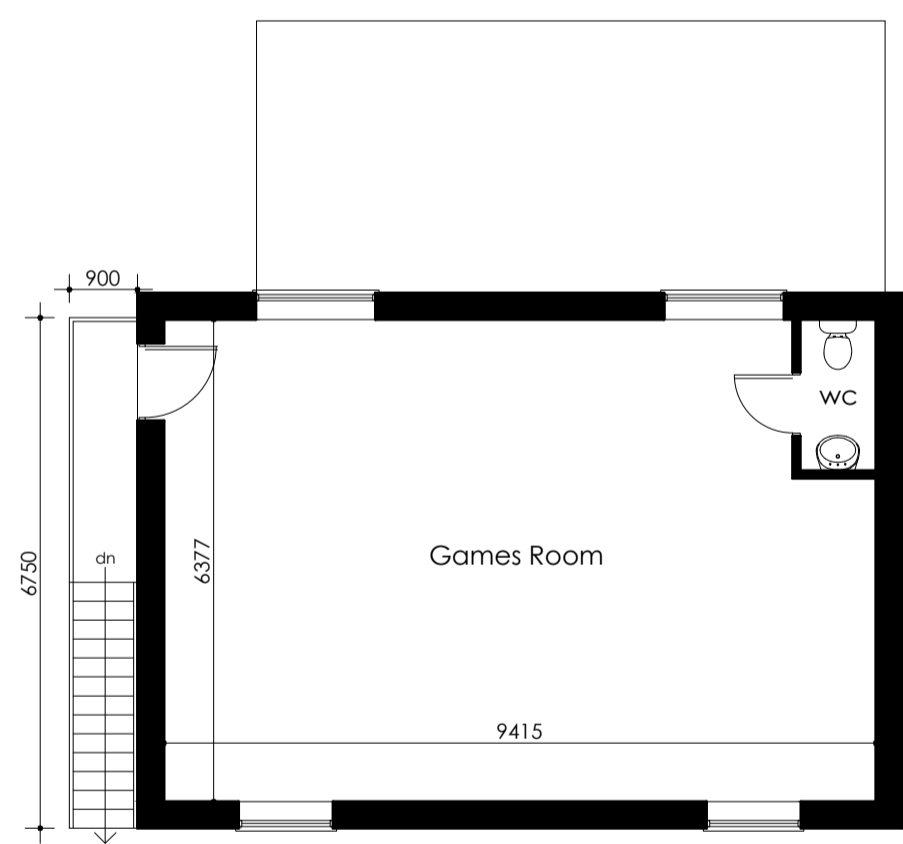

First Floor Plan

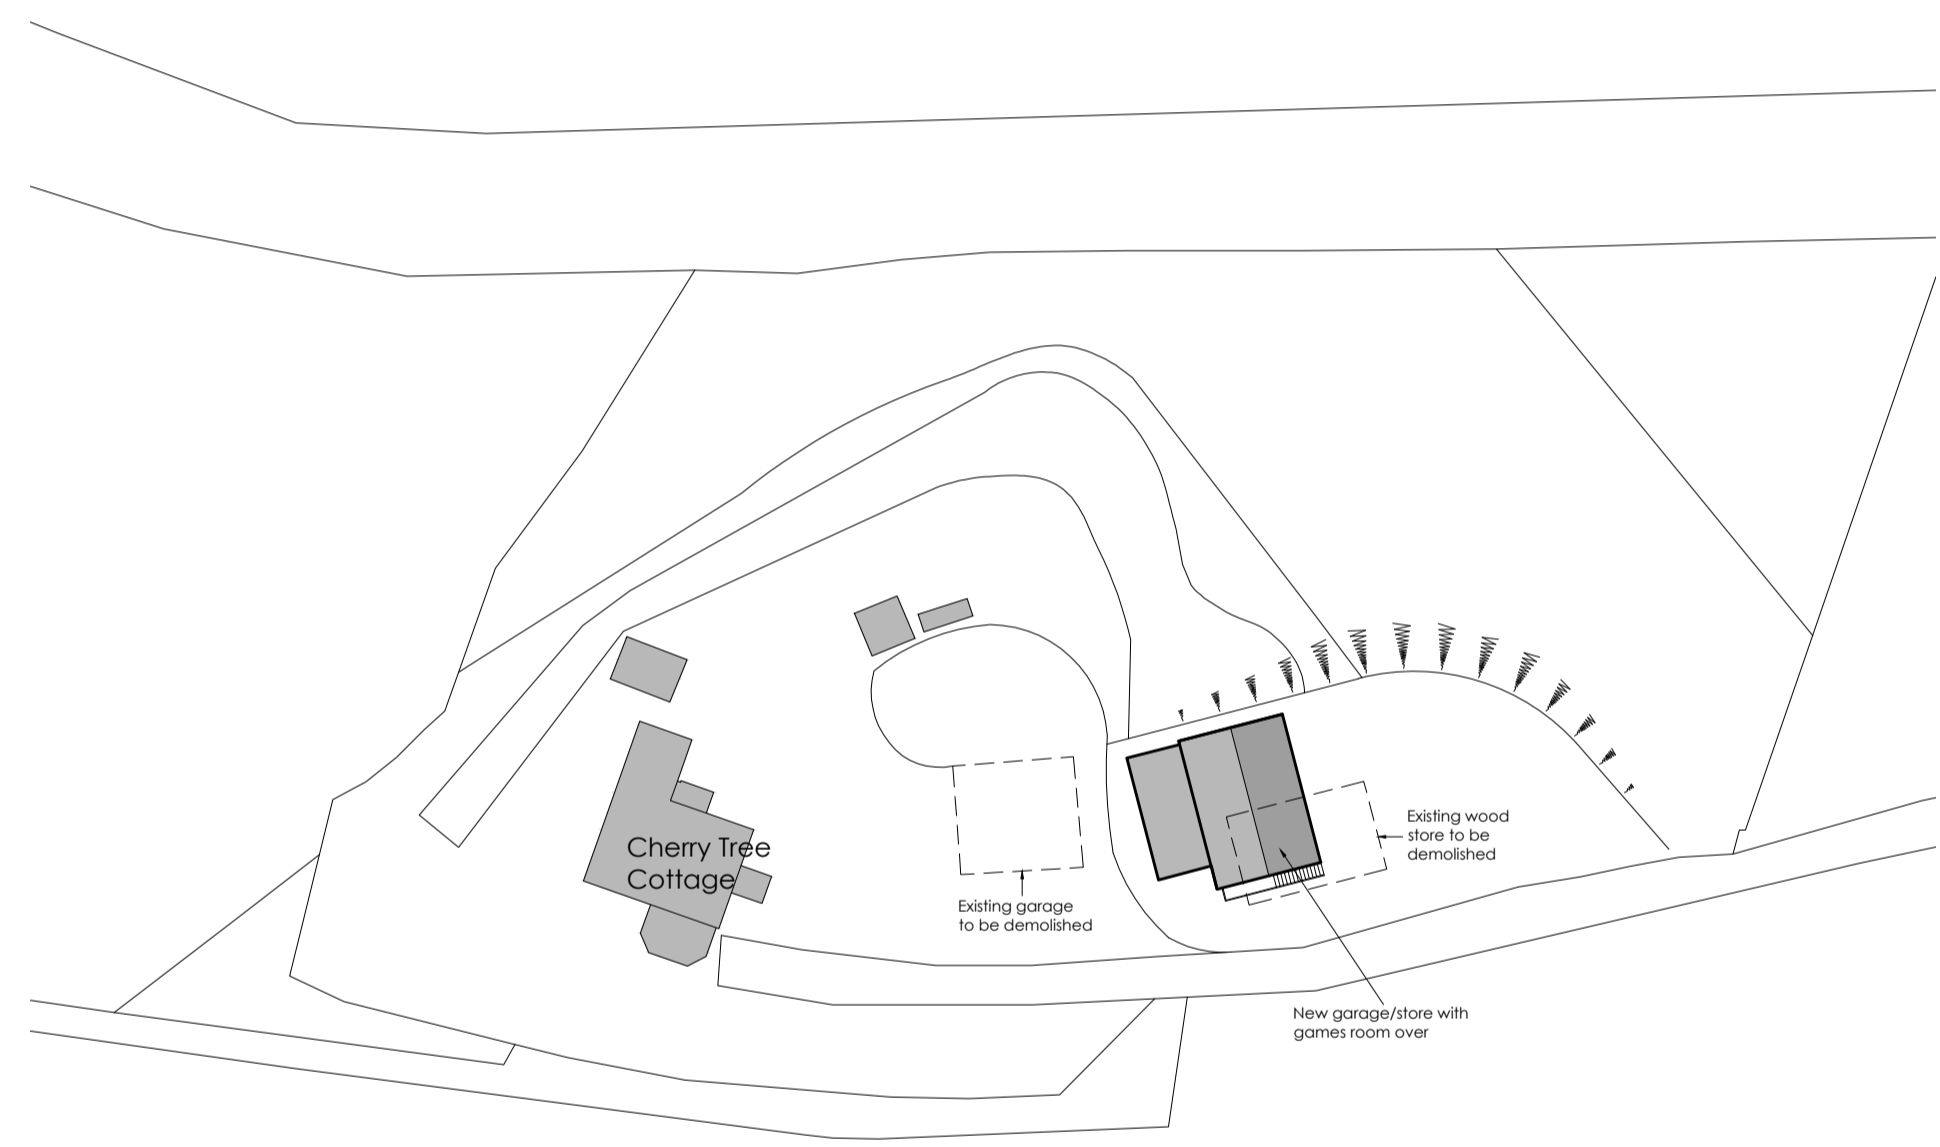

Site Layout Plan
scale 1:500

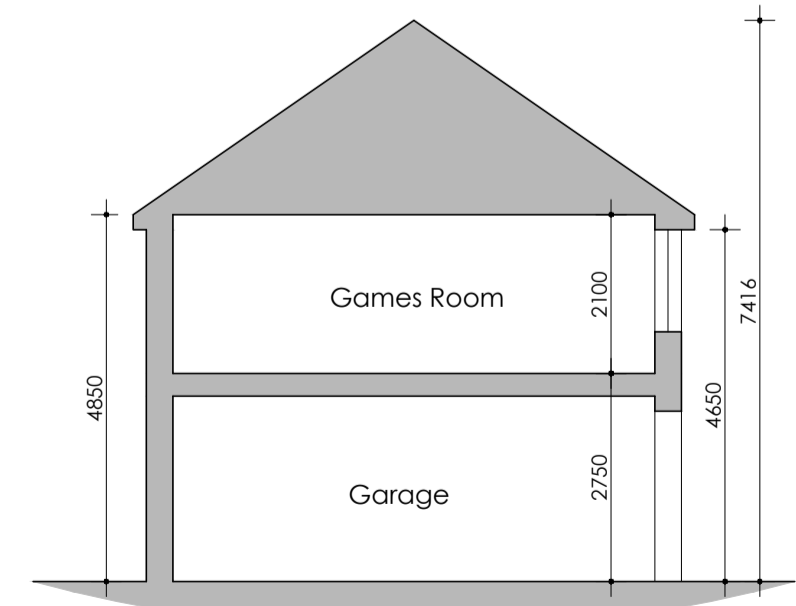

Typical Section

scale 1:100
0 1 2 3 4 5m

LAST & TRICKER
PARTNERSHIP
3 Lower Brook Mews,
Lower Brook Street
Ipswich, Suffolk, IP4 1BA
01473 332961 / 01473 333129
www.lastandtricker.co.uk
info@lastandtricker.co.uk

Client: **Mr. S. Curtis**
Project: **Proposed demolition of existing garage and storage outbuildings and erection of new detached garage/store with games room over, Cherry Tree Cottage, Seckford Hall Road, Great Bealings, Woodbridge, IP13 6NS**

Drawing: **Proposed Plans and Elevations**
Date: **Nov '23** Scale: **1:100, 1:500 at A1** Drawn: **JN**
Job No: **5848** Dwg No: **8** Revision: **-**