



DO NOT SCALE

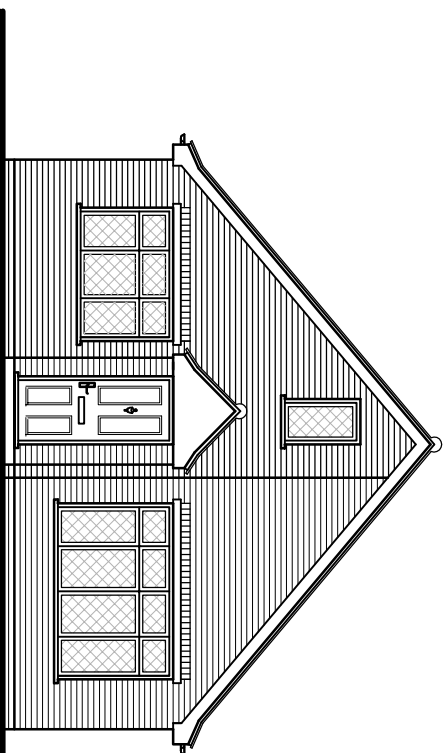


PROPOSED FRONT ELEVATION SCALE 1:100

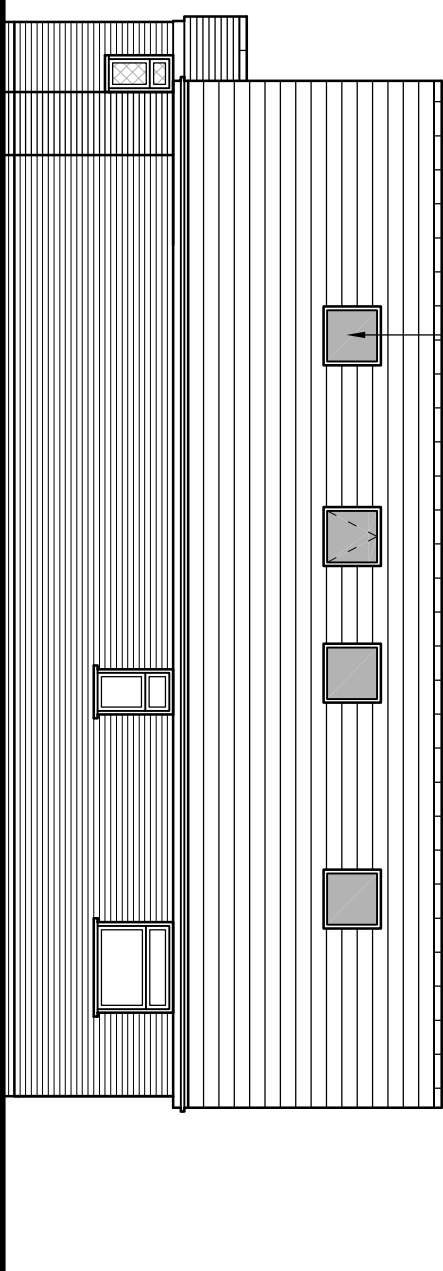


PROPOSED RIGHT FLANK ELEVATION SCALE 1:100

NEW ROOF LIGHTS. ENSURE THAT THESE DO NOT PROJECT MORE THAN 150mm BEYOND THE PLANE OF THE ROOF. ALL SIDE FACING WINDOWS WITHIN ROOF ARE TO BE OBSCURE GLAZED & FIXED SHUT (UNLESS OPENINGS ARE MORE THAN 1.7m ABOVE ADJACENT FLOOR LEVEL)

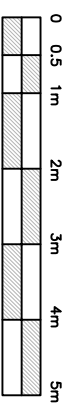


ALUMINIUM BI-FOLD DOORS

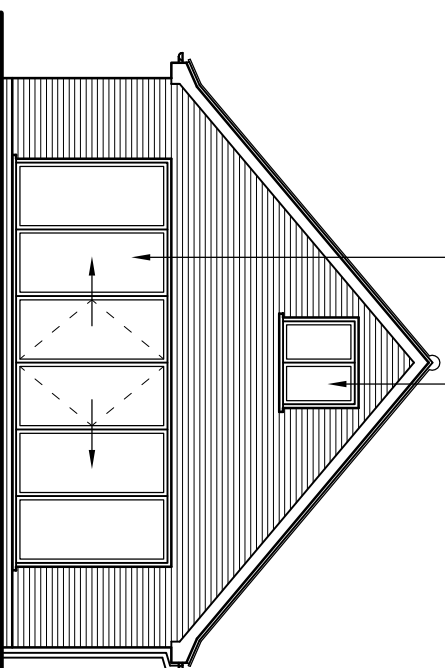

PROPOSED REAR ELEVATION SCALE 1:100

NEW UPVC WINDOWS & DOORS. STYLE TO MATCH MAIN HOUSE.

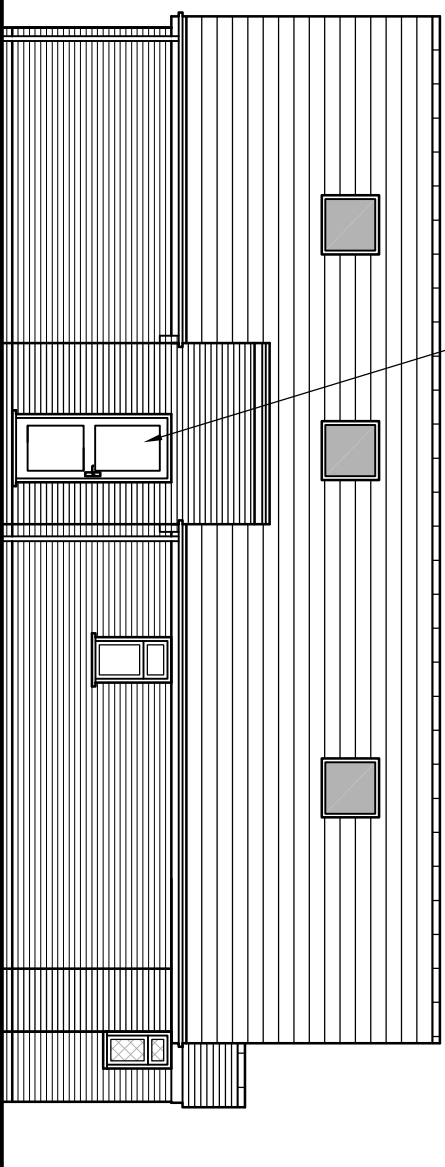

PROPOSED LEFT FLANK ELEVATION SCALE 1:100

Project 15 THE WHEELWRIGHTS, TRIMLEY ST MARY, SUFFOLK, IP11 0YR

Client MR S FLOCKHART & MISS S VALLON

Title PROPOSED LOFT CONVERSION & ALTERATIONS

REVISIONS	
REV	DESCRIPTION

Ridgeway

Building Design Limited

Tel: 01621 810175

Mobile: 07846 743715

chrs@ridgewaybuildingdesign.co.uk



RIDGEWAY
BUILDING DESIGN LIMITED

Scales AS SHOWN ON A3

Drawn C. ROBARDS

Date FEB 2024

Drawing No. 2627 - 05