




Proposed Front Elevation  
1:50

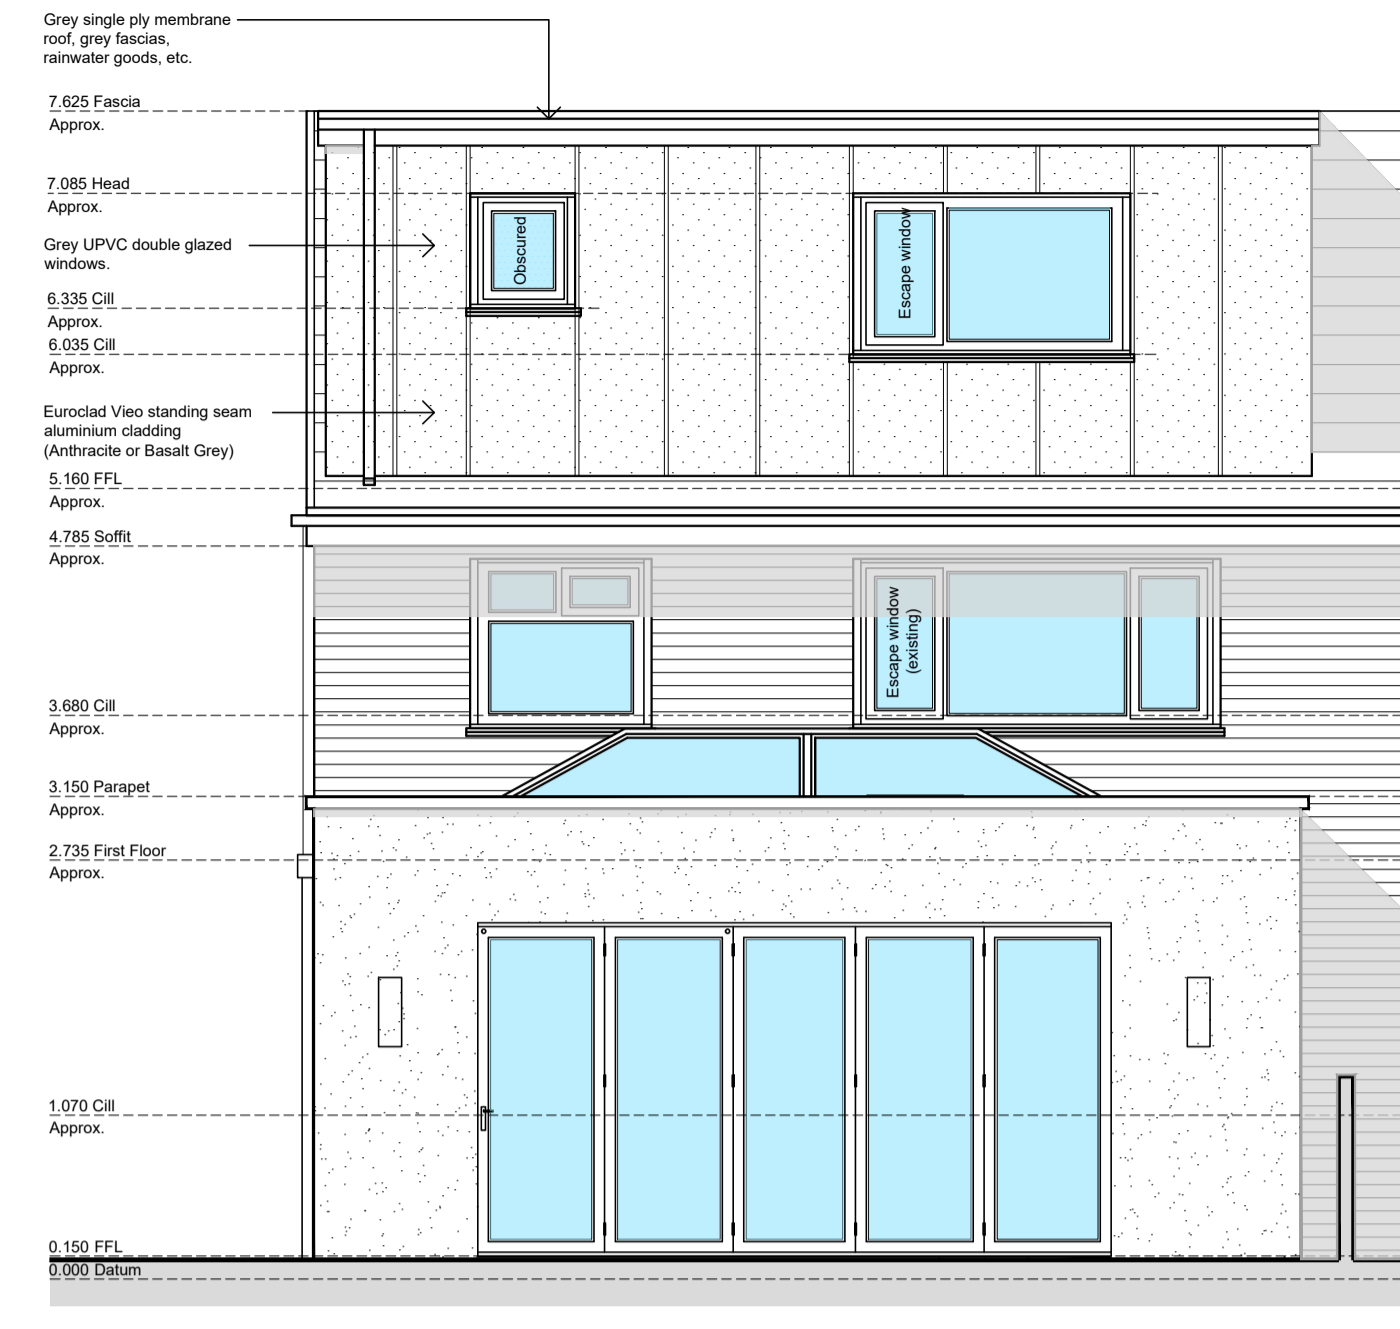


Proposed Rear Elevation  
1:50

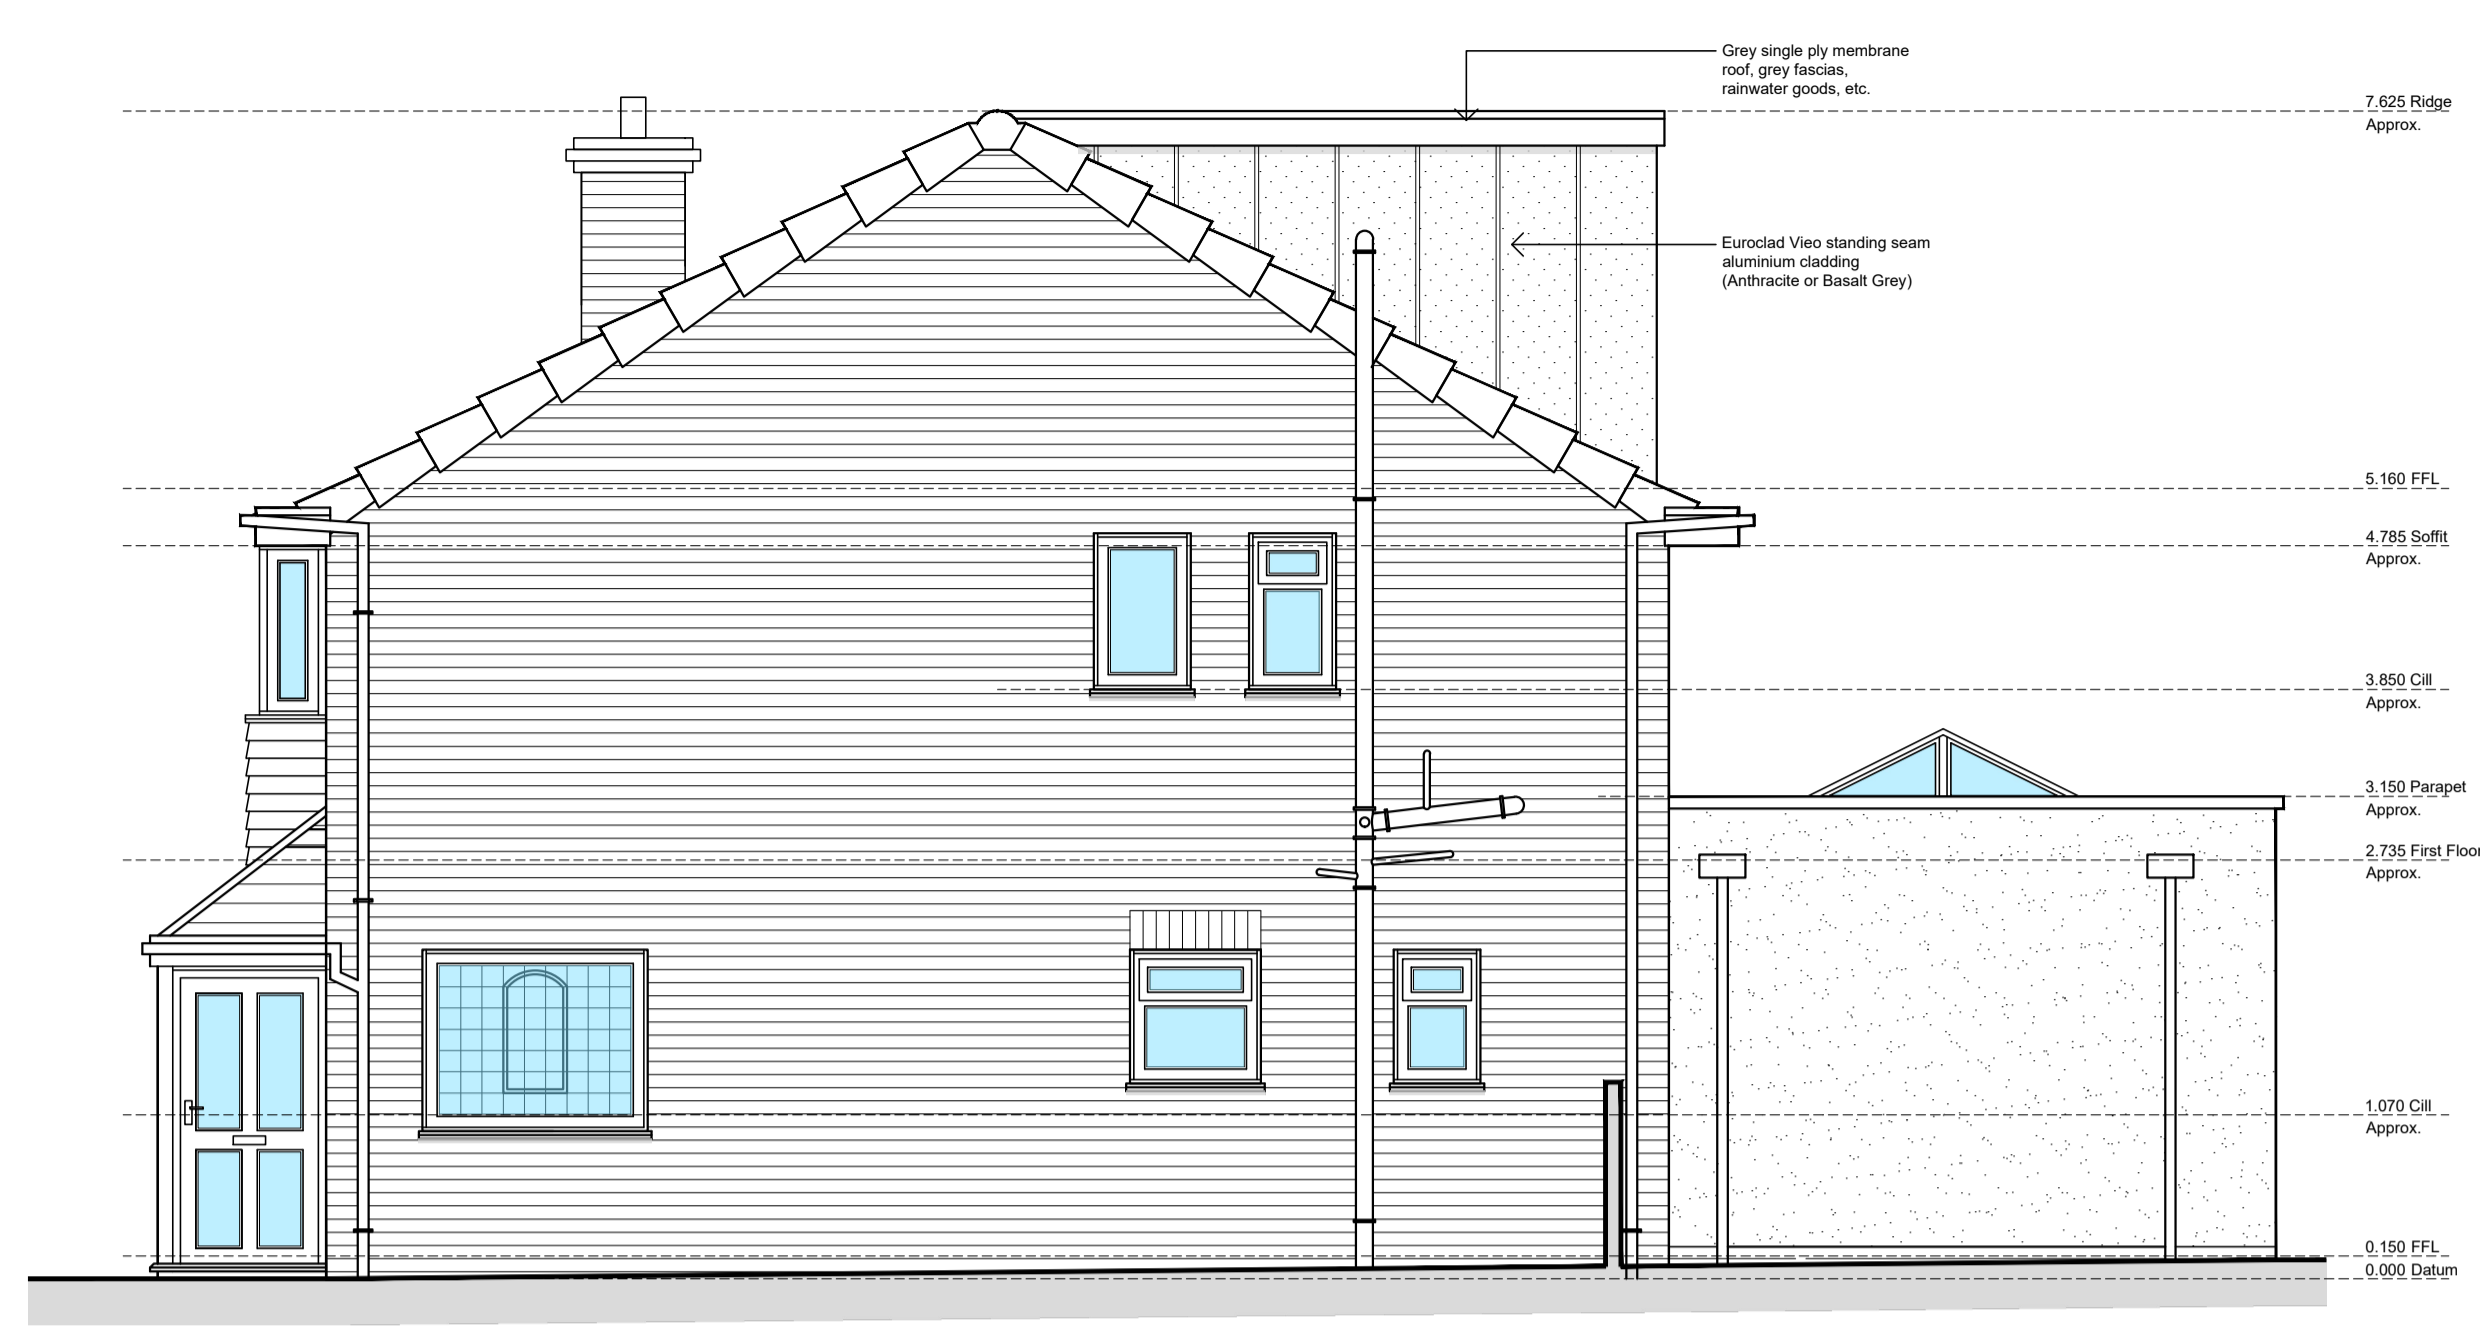


Proposed Side Elevation  
1:50

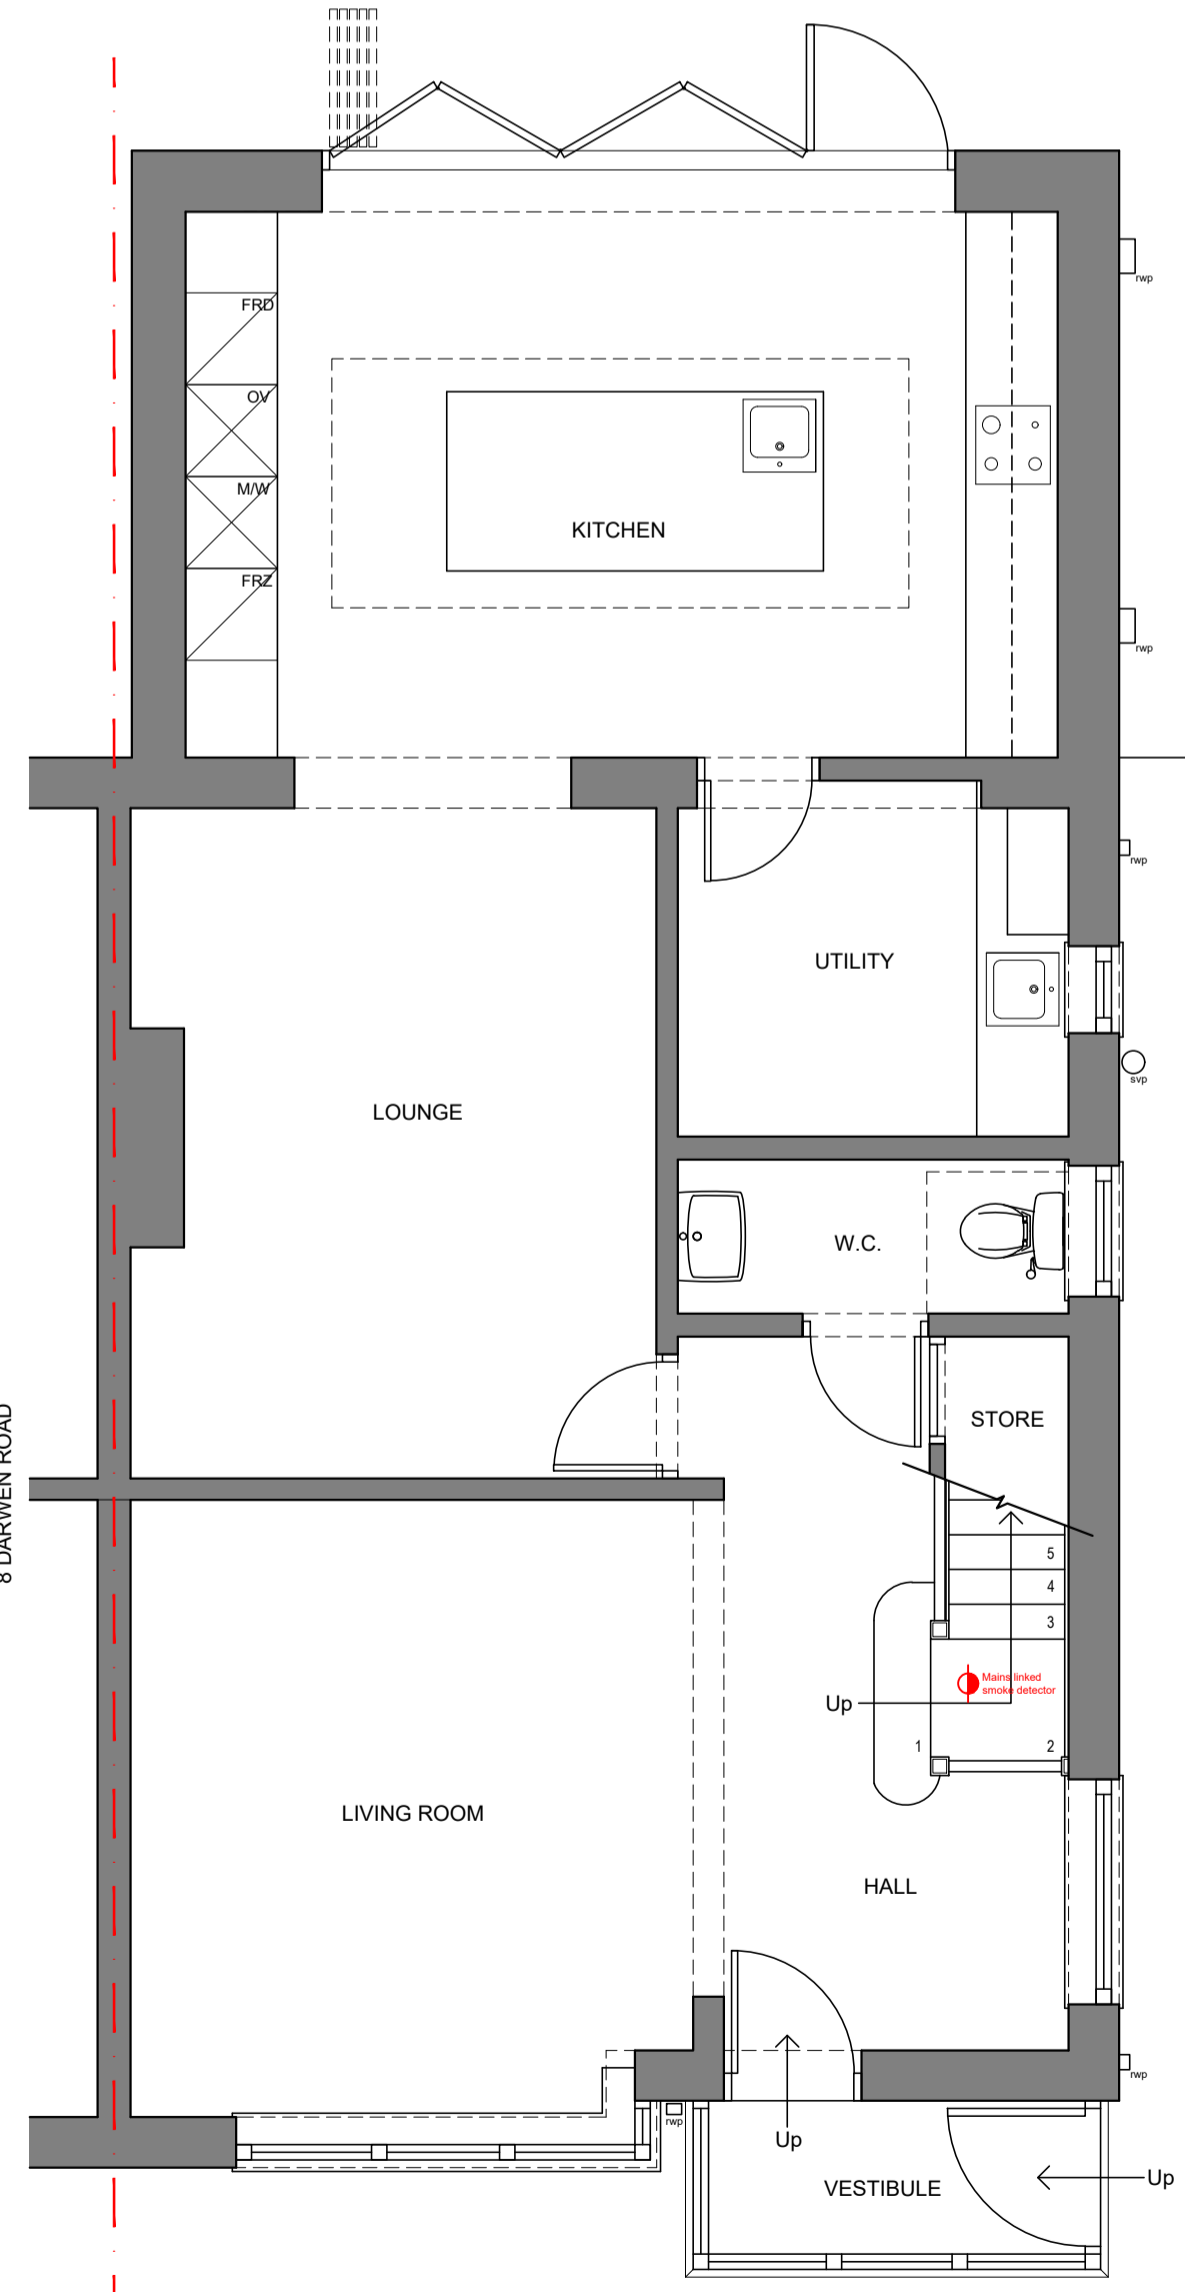


Proposed Ground Floor Plan  
(UNAFECTED)  
1:50

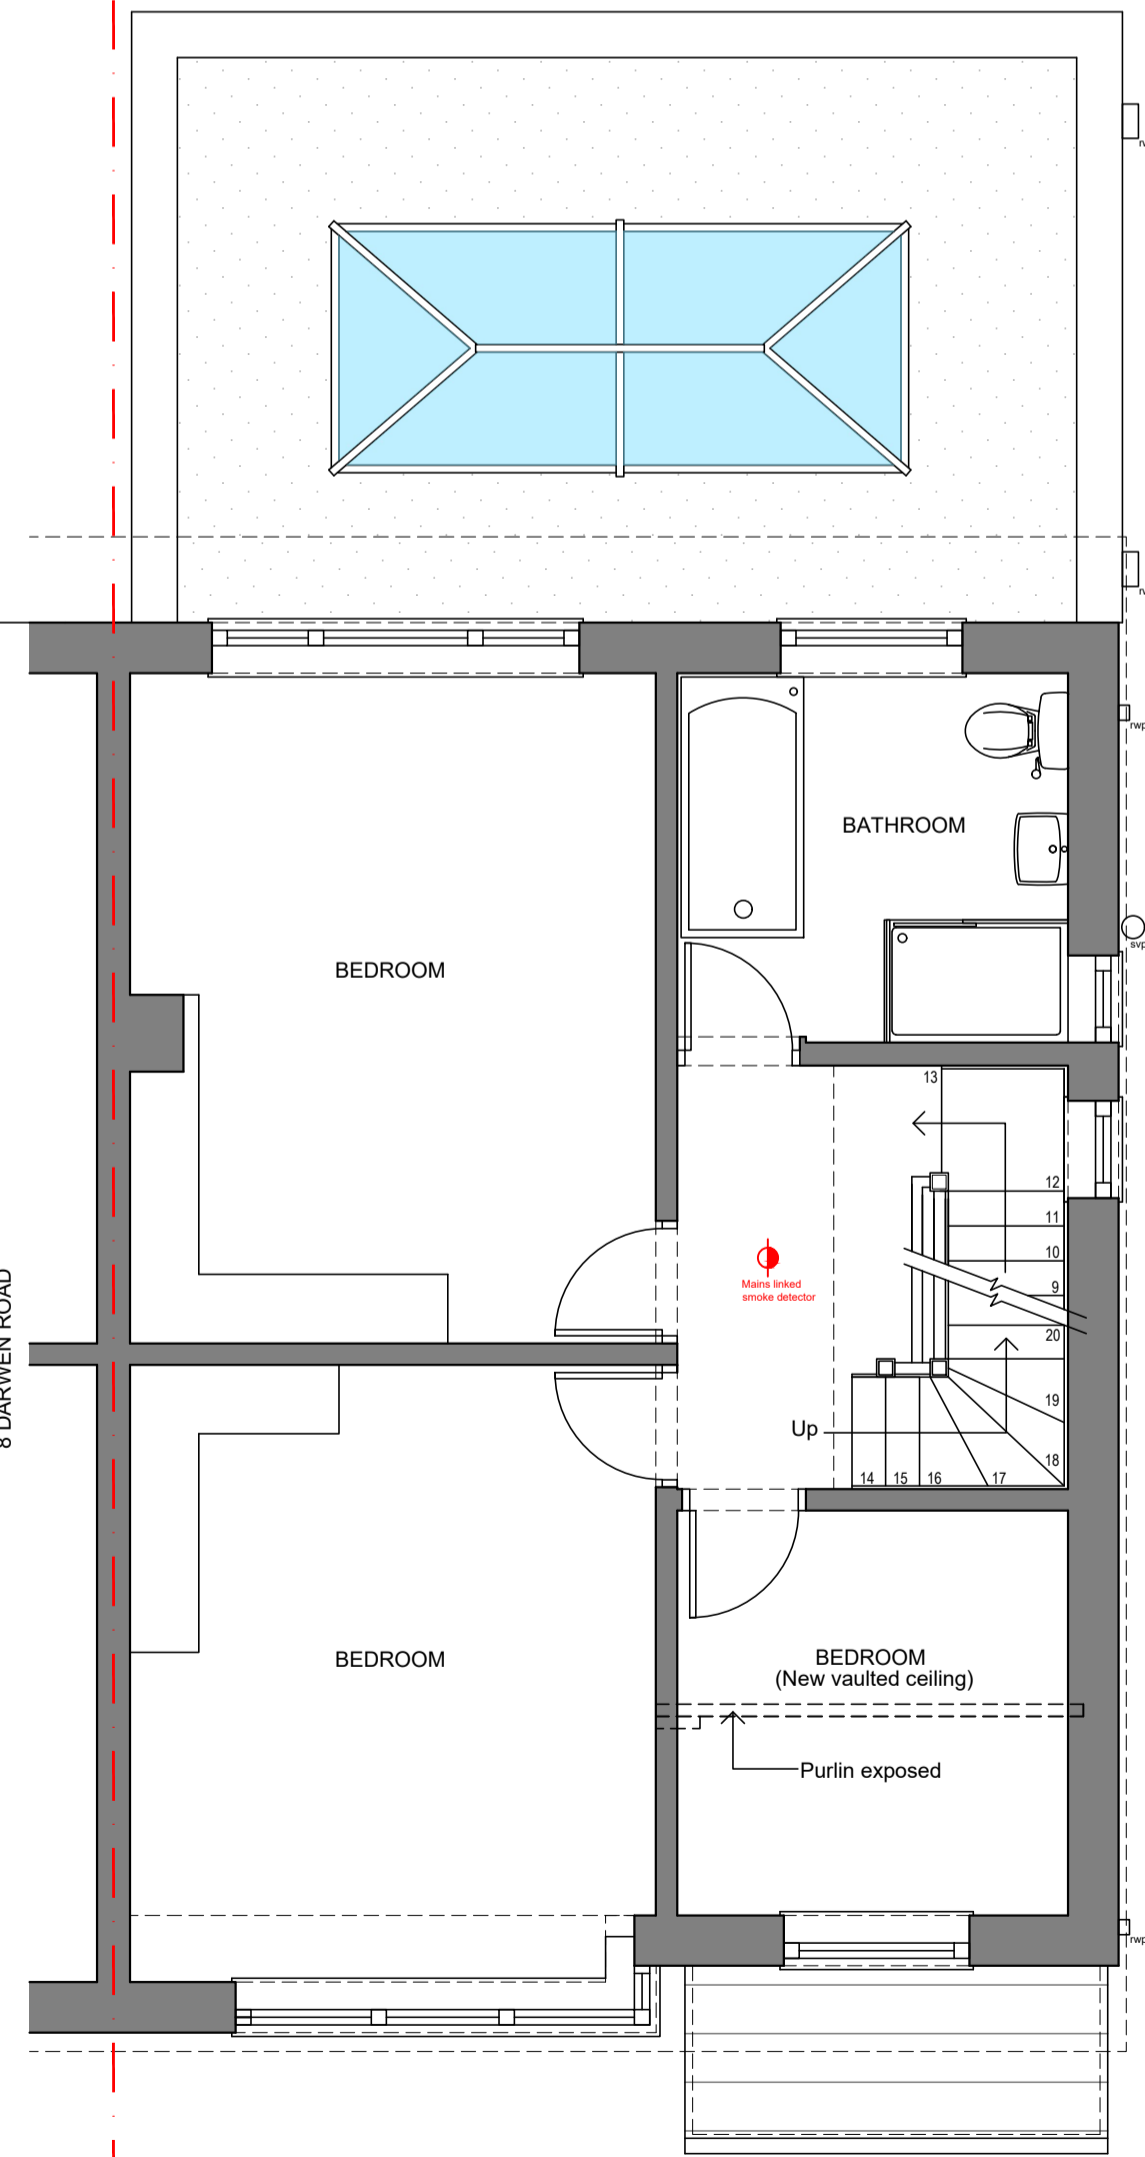


Proposed First Floor Plan  
1:50

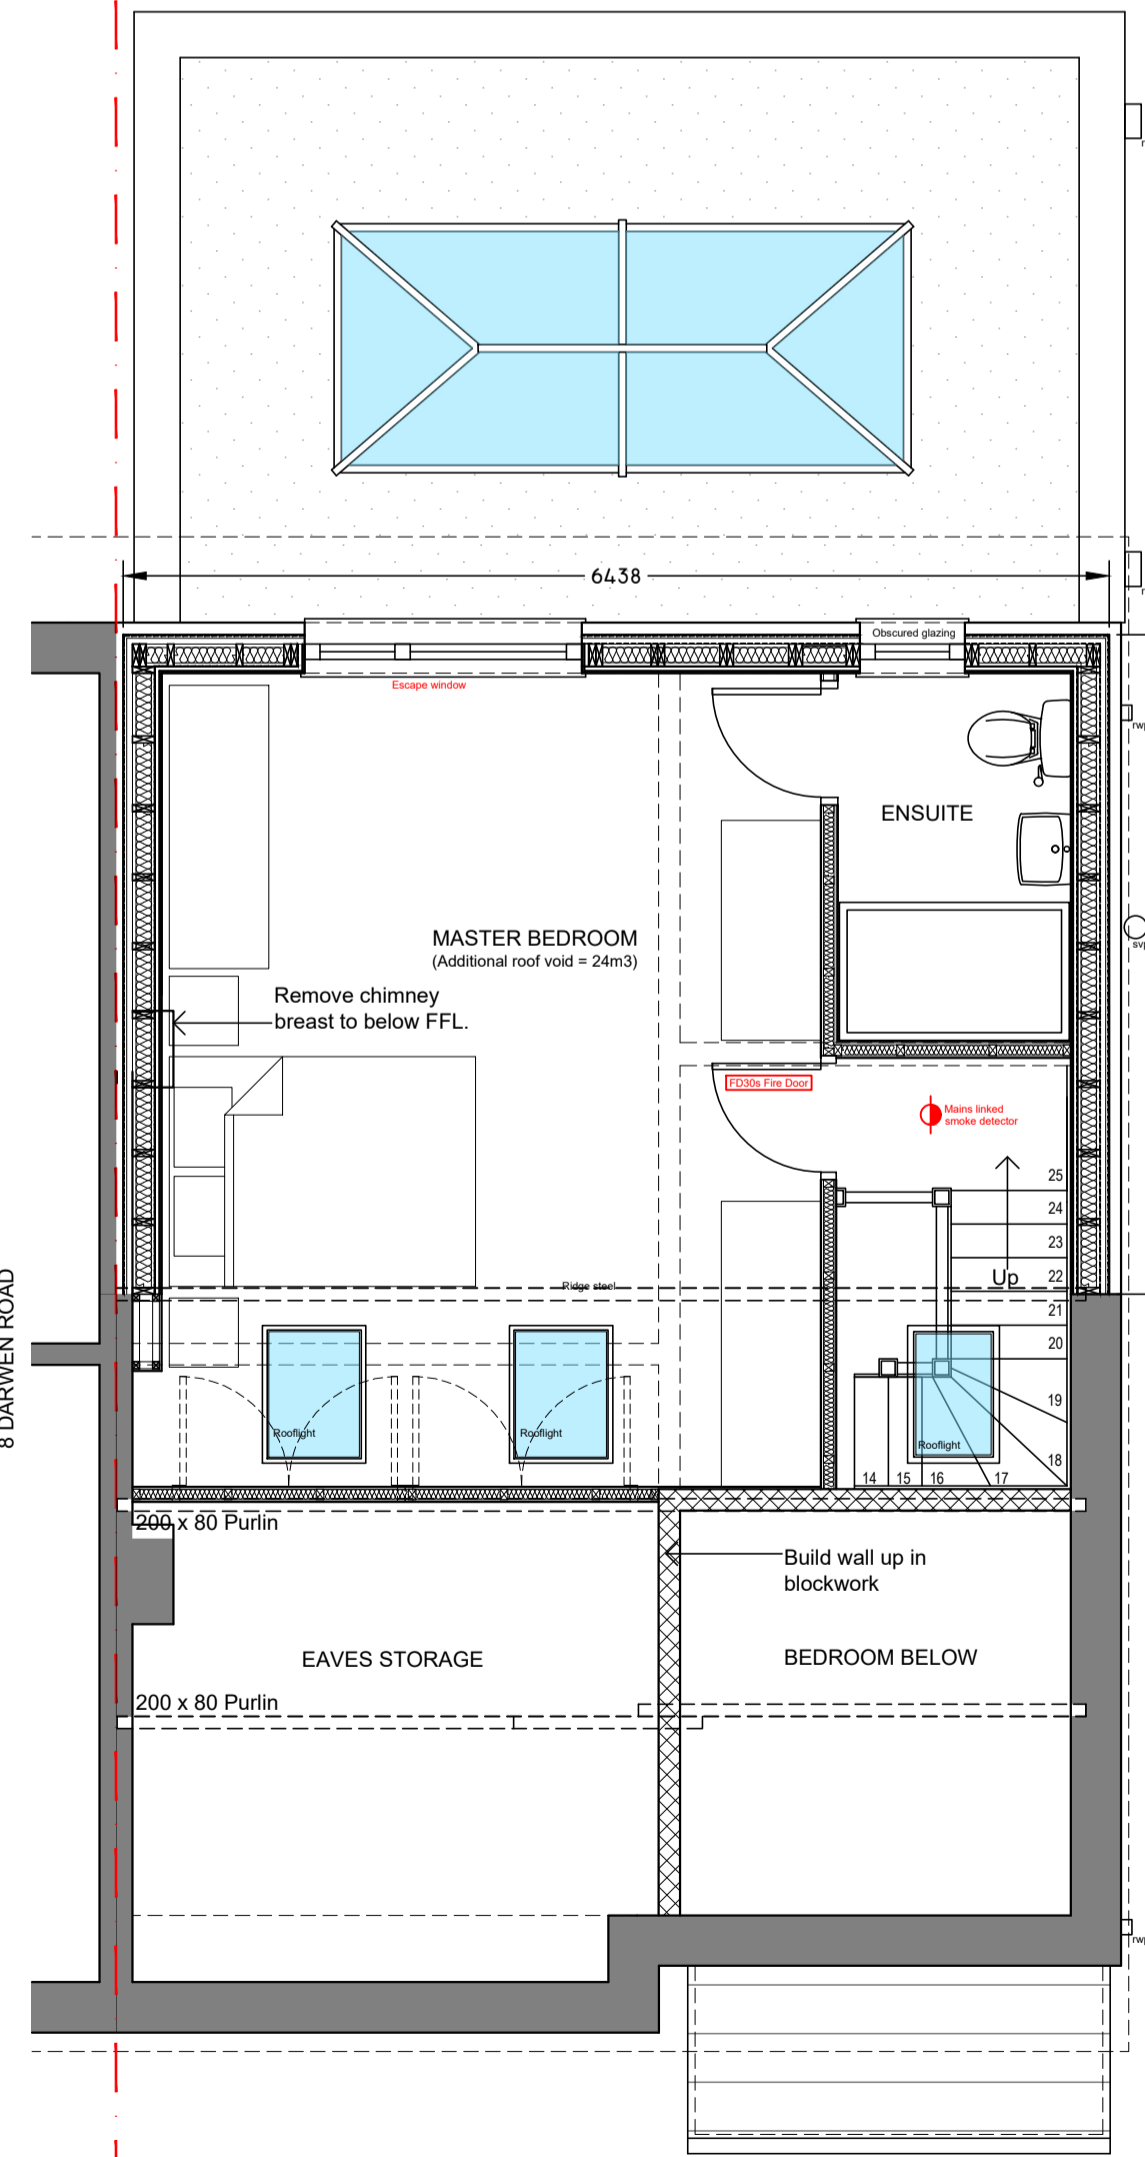

Proposed Second Floor Plan  
1:50

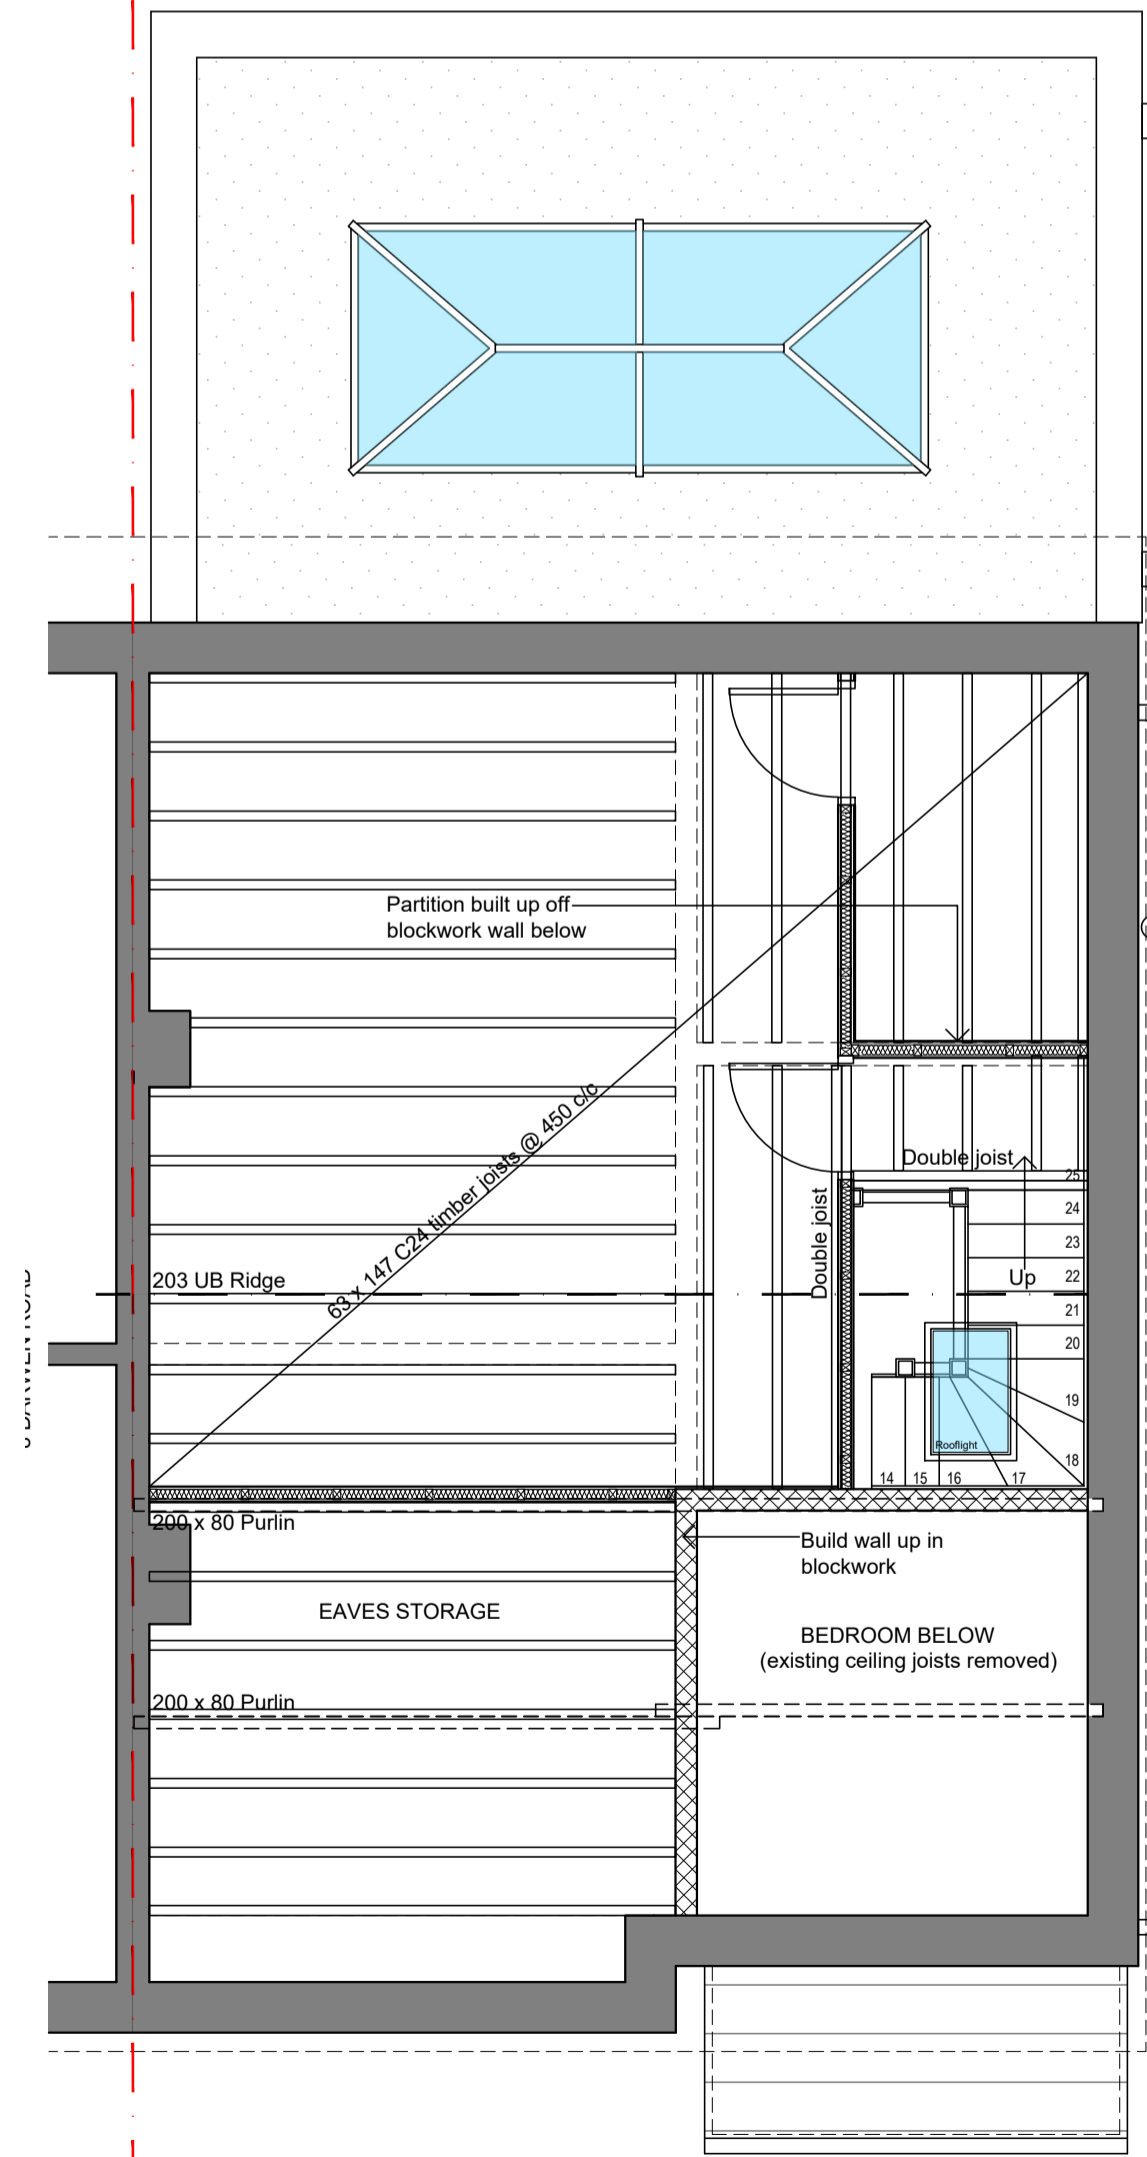

Proposed Second Floor Joist Plan  
1:50

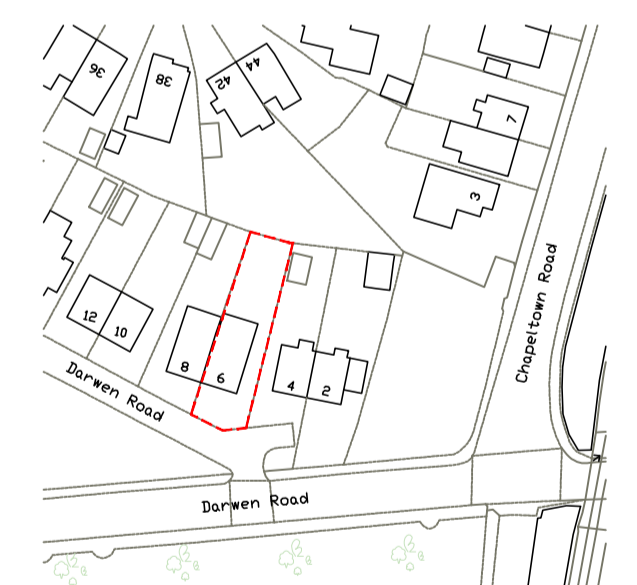

Proposed Site Location Plan  
(UNAFECTED)  
1:1250

P1: Initial Issue to Client 12.09.23  
Revision:

**PRINCE**  
DESIGN

Client: Ms. S. Mitchell 6 Darwen Road Bromley Cross BL7 9AA			
Project: Dormer loft conversion providing additional bedroom & ensuite			
Title: Proposed Plans & Elevations			
Dwg No: Mitchell / 02	Revision: P1	Date: Sept23	Scale: As shown @ A1
Status: Permitted Development Approval			