



NO. 41  
(Private Members Club Restaurant)

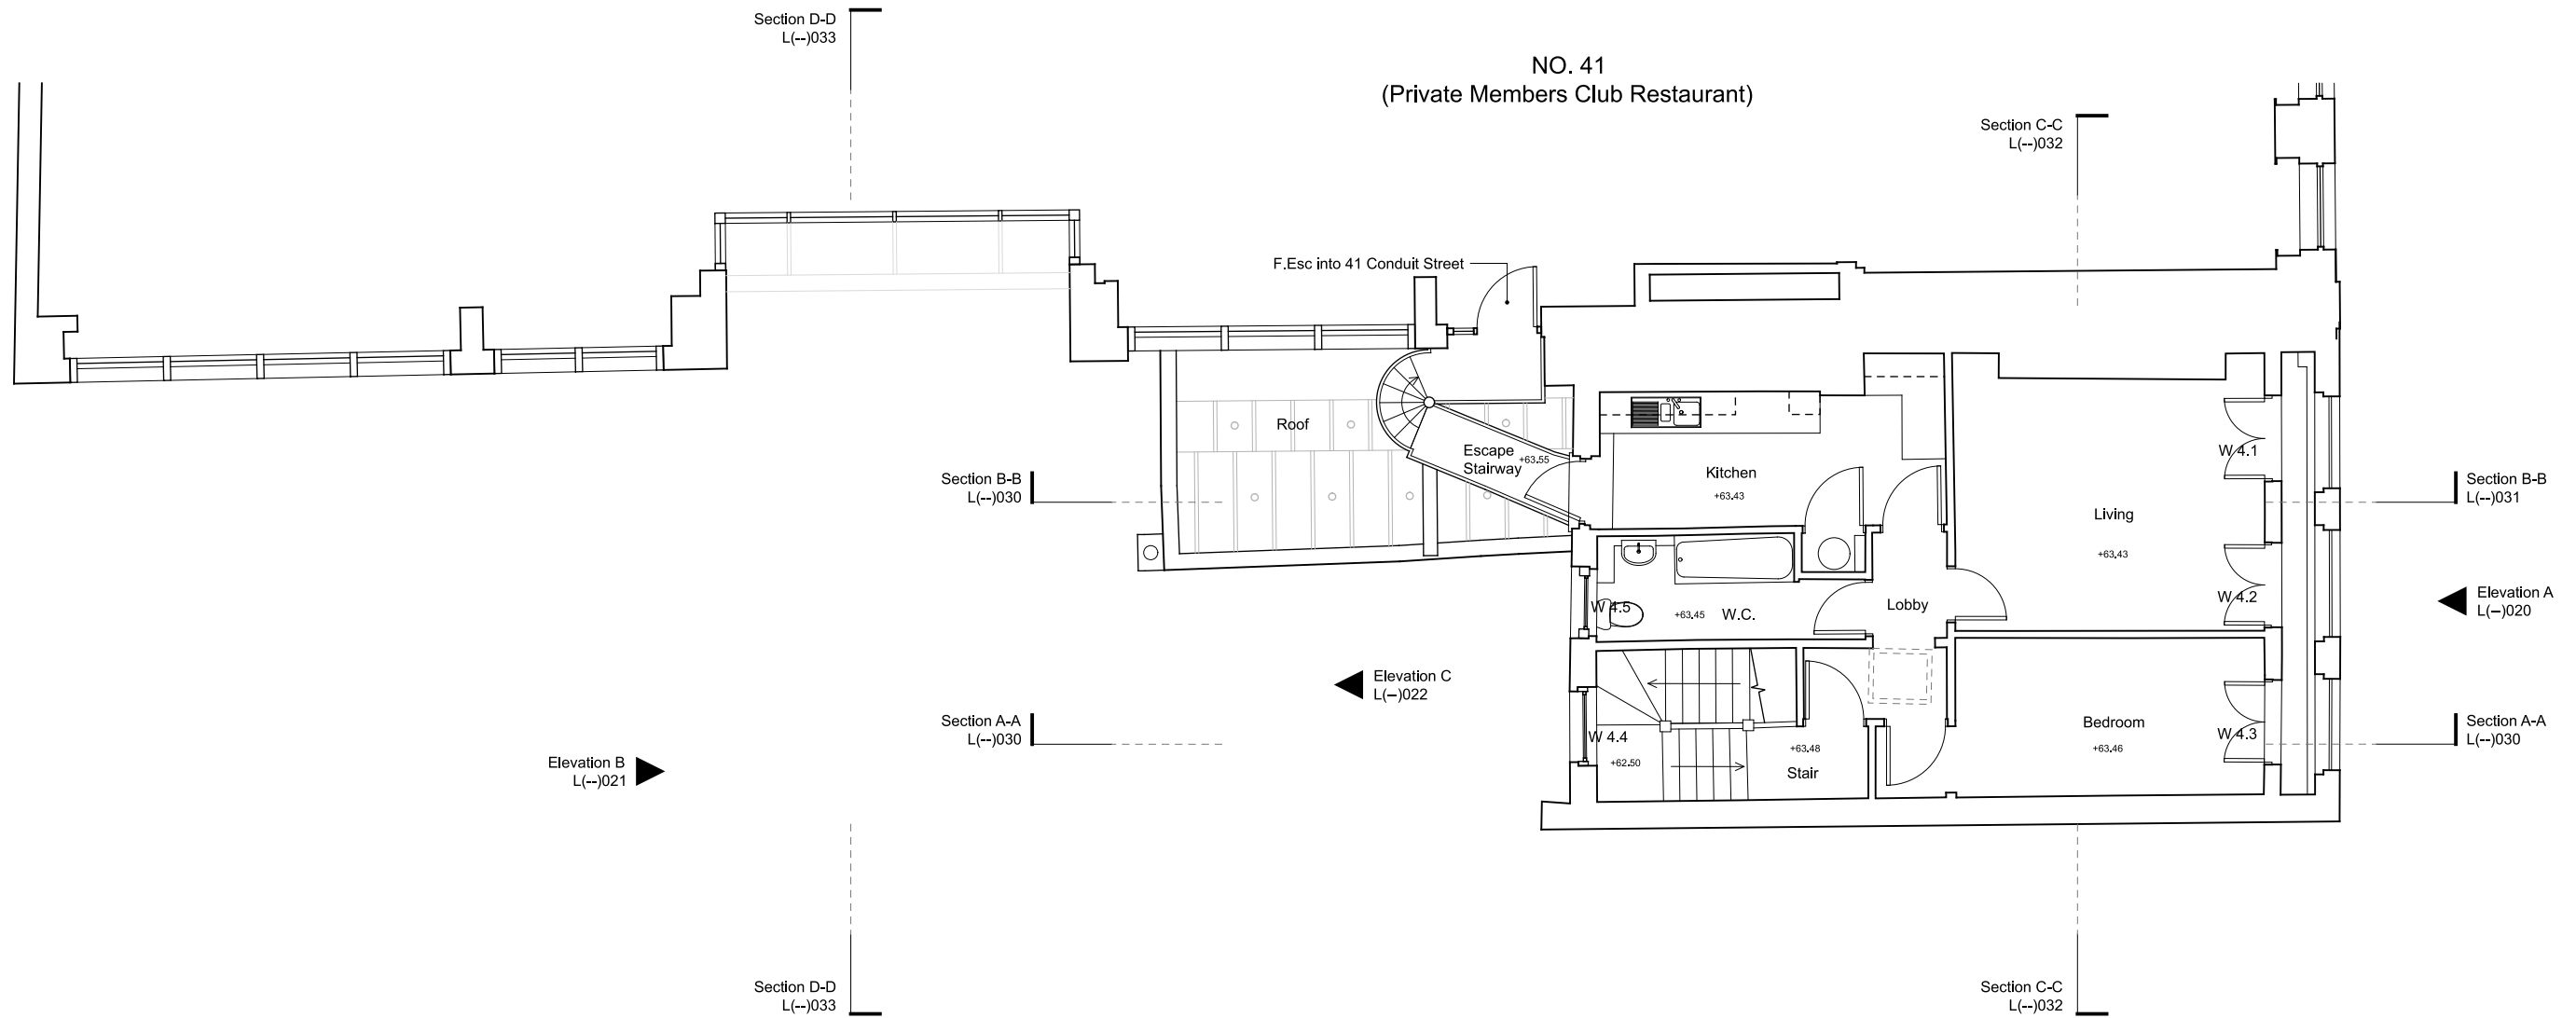

Fourth Floor Plan

Note:  
 G.I.A Residential Area = 48.6 sq. mts.  
 Terrace Area = 14.1 sq. mts.  
 External Area (Front) = 3.0 sq. mts.  
 Stairwell = 7.1 sq. mts.

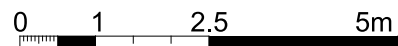

INFORMATION ONLY



Project 42 Conduit Street, London, W1S 2YH		
Scale 1:100 @ A3	1:50 @ A1	Date 24/11/2021
Drawn by TD	Checked by Proj. Arch.	Checked By Manager
Drawing No. 21029-1/L(--)-014	Revision B	
The Colman Partnership Limited 27 Harcourt Street London W1H 4HP www.colmanarchitects.co.uk		
Telephone : 020 7535 2040 Facsimile : 020 7535 2041 email: projects@colmanarchitects.co.uk		

Dimensions are not to be scaled from this drawing.  
 This drawing is based on current available information and should not be relied on as accurate measurements of usable spaces.  
 This drawing is the property of the Colman Partnership Ltd, and Copyright is reserved by them. The drawing is issued on condition that it is not copied or disclosed by or to any unauthorised persons without the prior consent in writing of the Colman Partnership Ltd.

Rev	Notes	By	Date
A	Areas table added & 41 Conduit Street shown	TD	04/08/23
B	Doors and windows annotated	CC	xx/xx/23