

notes

Do not scale except for planning purposes. Drawing to be used only for the purpose issued.


All dimensions to be checked on site and verified with the architect prior to construction. Any discrepancies or uncertainties regarding this drawing to be discussed with the architect prior to construction. The main contractor is responsible for compliance with building regulations.

Copyright SGA Ltd. All rights reserved.

key



1:1250

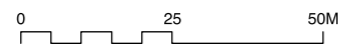

- site boundary
- building footprint at ground floor
- outline of Flat 2 (GF flat)
- Flat 2 garden

revision notes

01.

Revisions

revision	date	comment
A	26.02.18	issued for LBC and planning
B	17.04.20	issued for LBC and planning

project


Flat 2, 1 Hyde Park Street
W2 2JW

drawing
Existing

scale 1:1250@A3 date 26.02.18

job number 025 drawing number 001 revision B



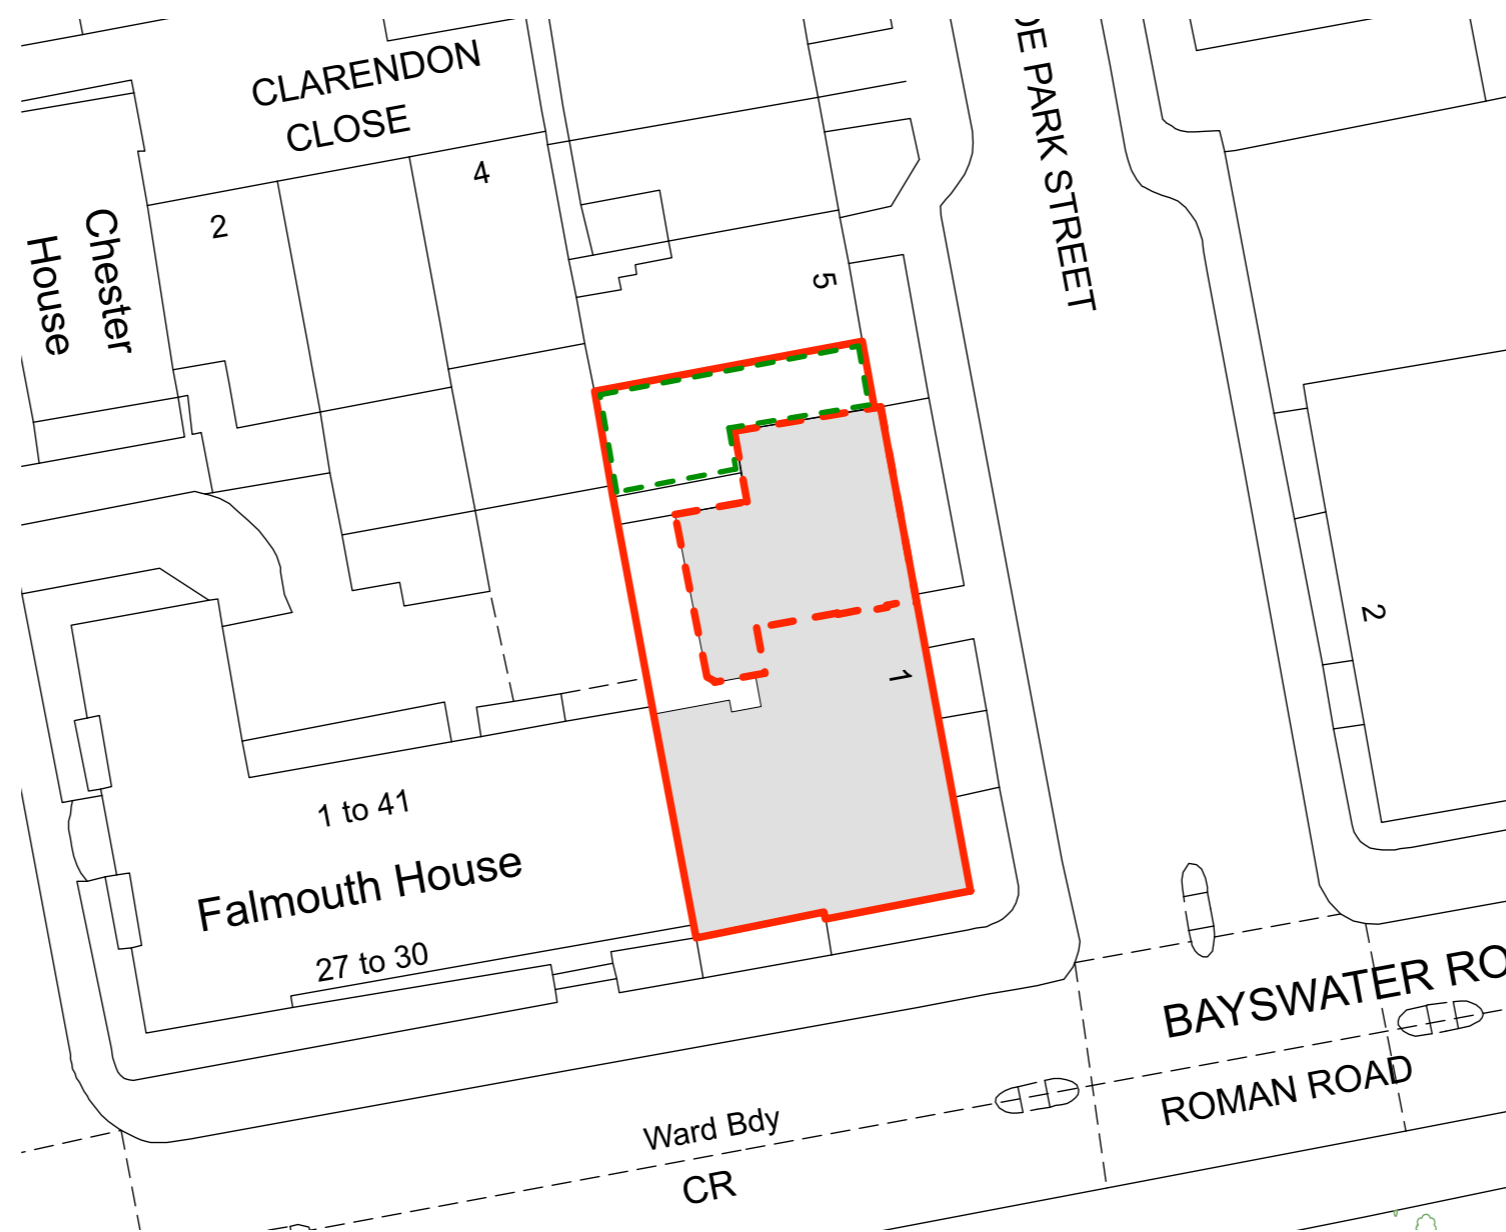

notes

Do not scale except for planning purposes. Drawing to be used only for the purpose issued.


All dimensions to be checked on site and verified with the architect prior to construction. Any discrepancies or uncertainties regarding this drawing to be discussed with the architect prior to construction. The main contractor is responsible for compliance with building regulations.

Copyright SGA Ltd. All rights reserved.

key



1:500

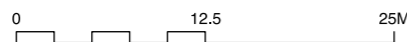

- site boundary
- building footprint at ground floor
- - - outline of Flat 2 (GF flat)
- - - Flat 2 garden

revision notes

01.

Revisions

revision	date	comment
A	26.02.18	issued for LBC and planning
B	17.04.20	issued for LBC and planning

project

Flat 2, 1 Hyde Park Street
W2 2JW
drawing
Site Plan
Existing



scale	date	revision
1:500@A3	26.02.18	
job number	drawing number	revision
025	002	B