





Existing Ground Floor Plan
1 : 50

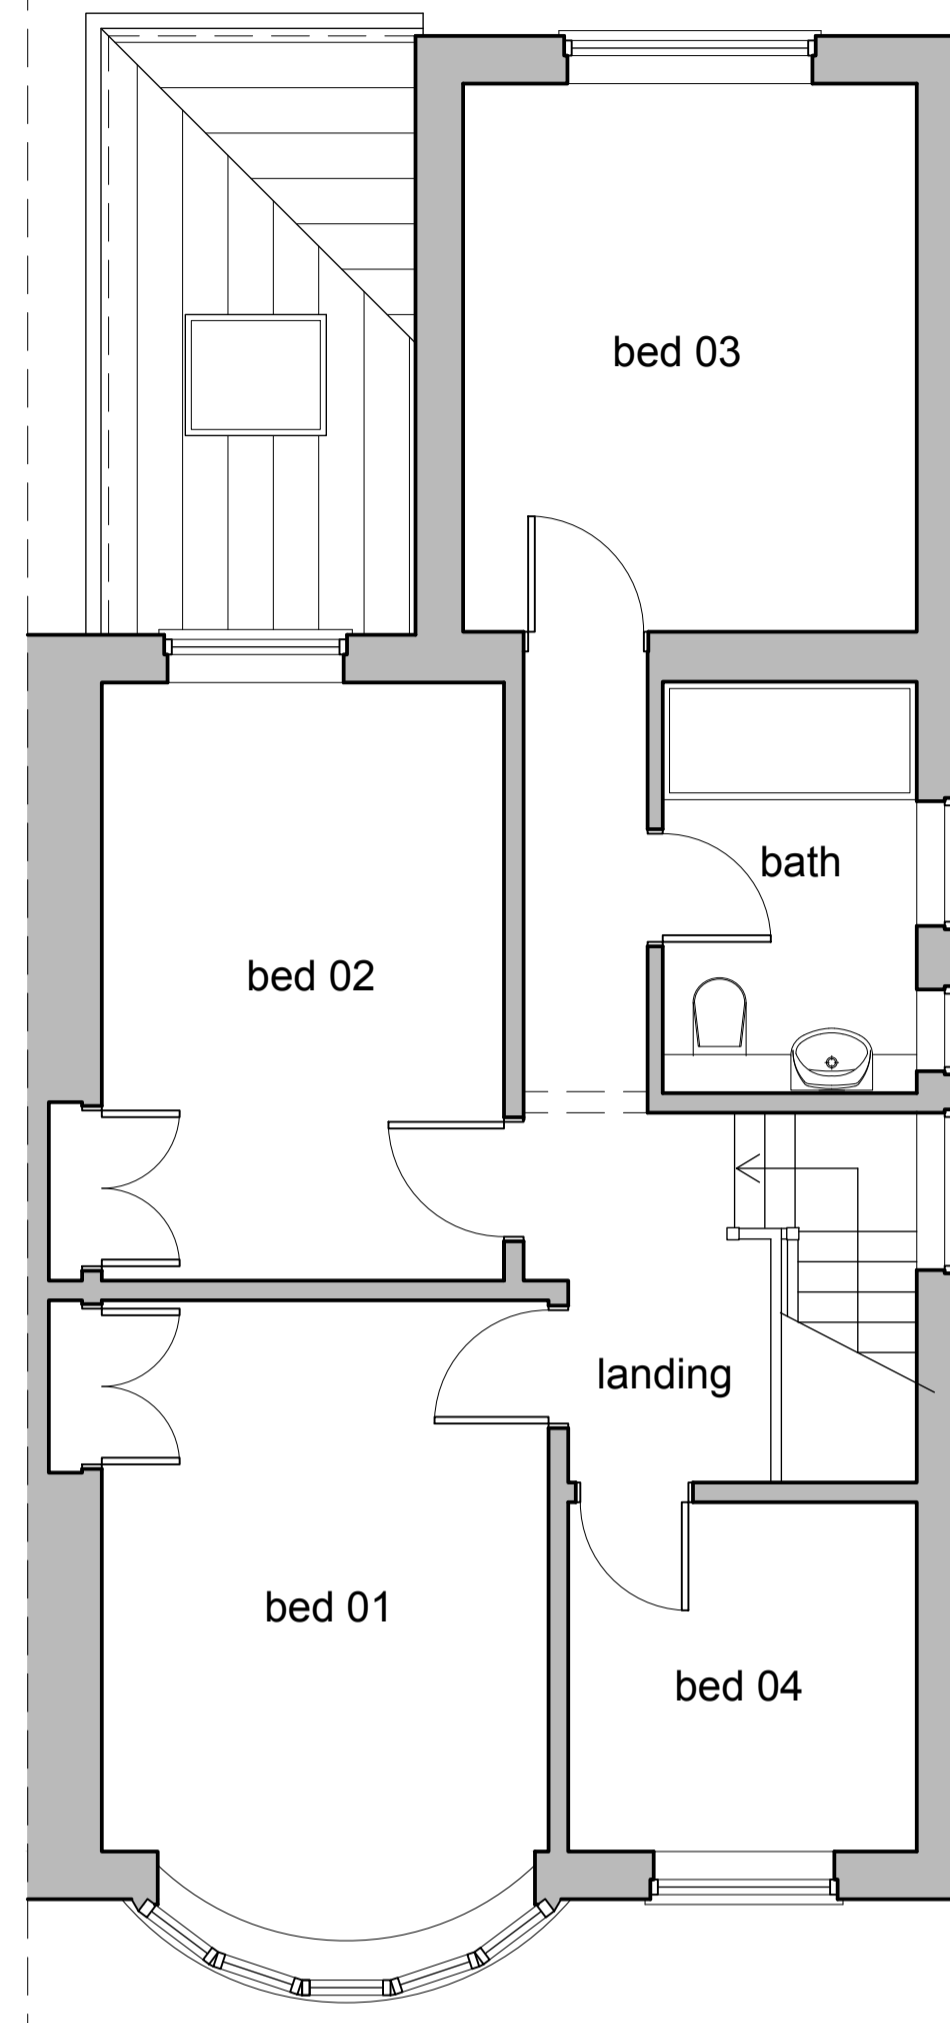

Existing First Floor Plan
1 : 50

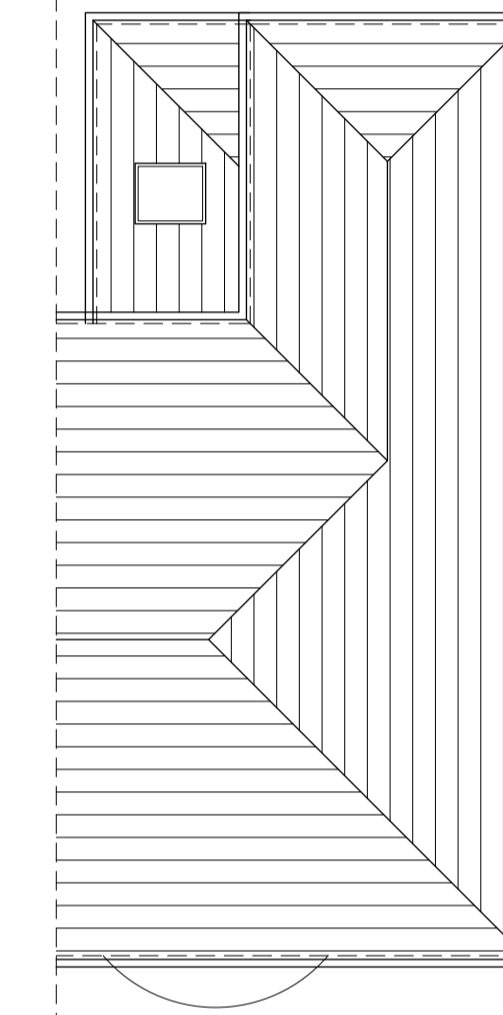


Existing Roof Plan
1:100

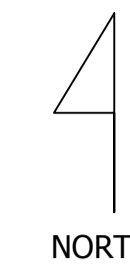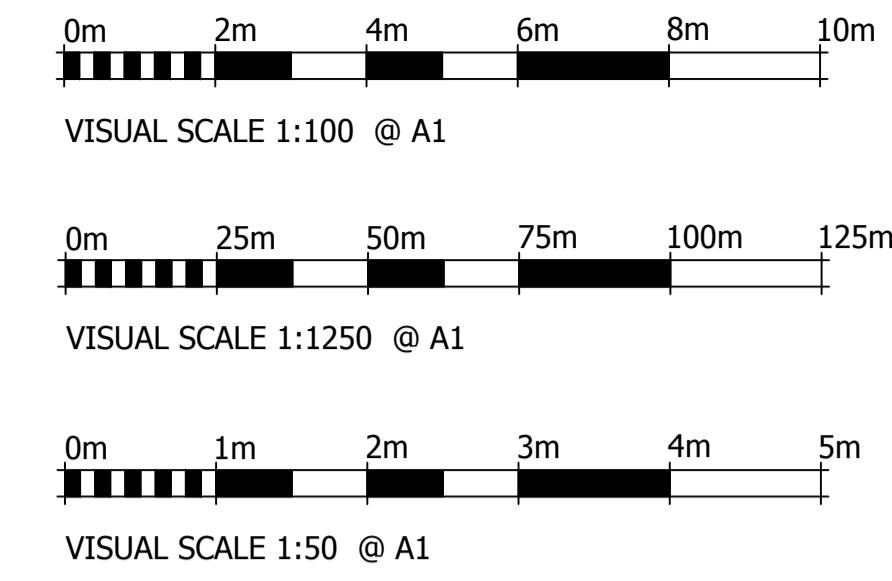

NOTES
Do not scale from this drawing. Only figured dimensions are to be taken from this drawing.
The contractor must verify all dimensions on site before commencing any work or shop drawings. The contractor must report any discrepancies to the designer before commencing work. If this drawing exceeds the quantities taken in any way, the designer is to be informed before the work is initiated.
Work within The Construction (Design and Management) Regulations 1994 is not to start until a Health and Safety Plan has been produced.

© Copyright
All rights prescribed in Chapter IV of the Copyright and Patents Act 1988 have been generally asserted.

Rev.	Description	By	Date	Chd	Chd Date
A	Amendments	ja	01/04/17		

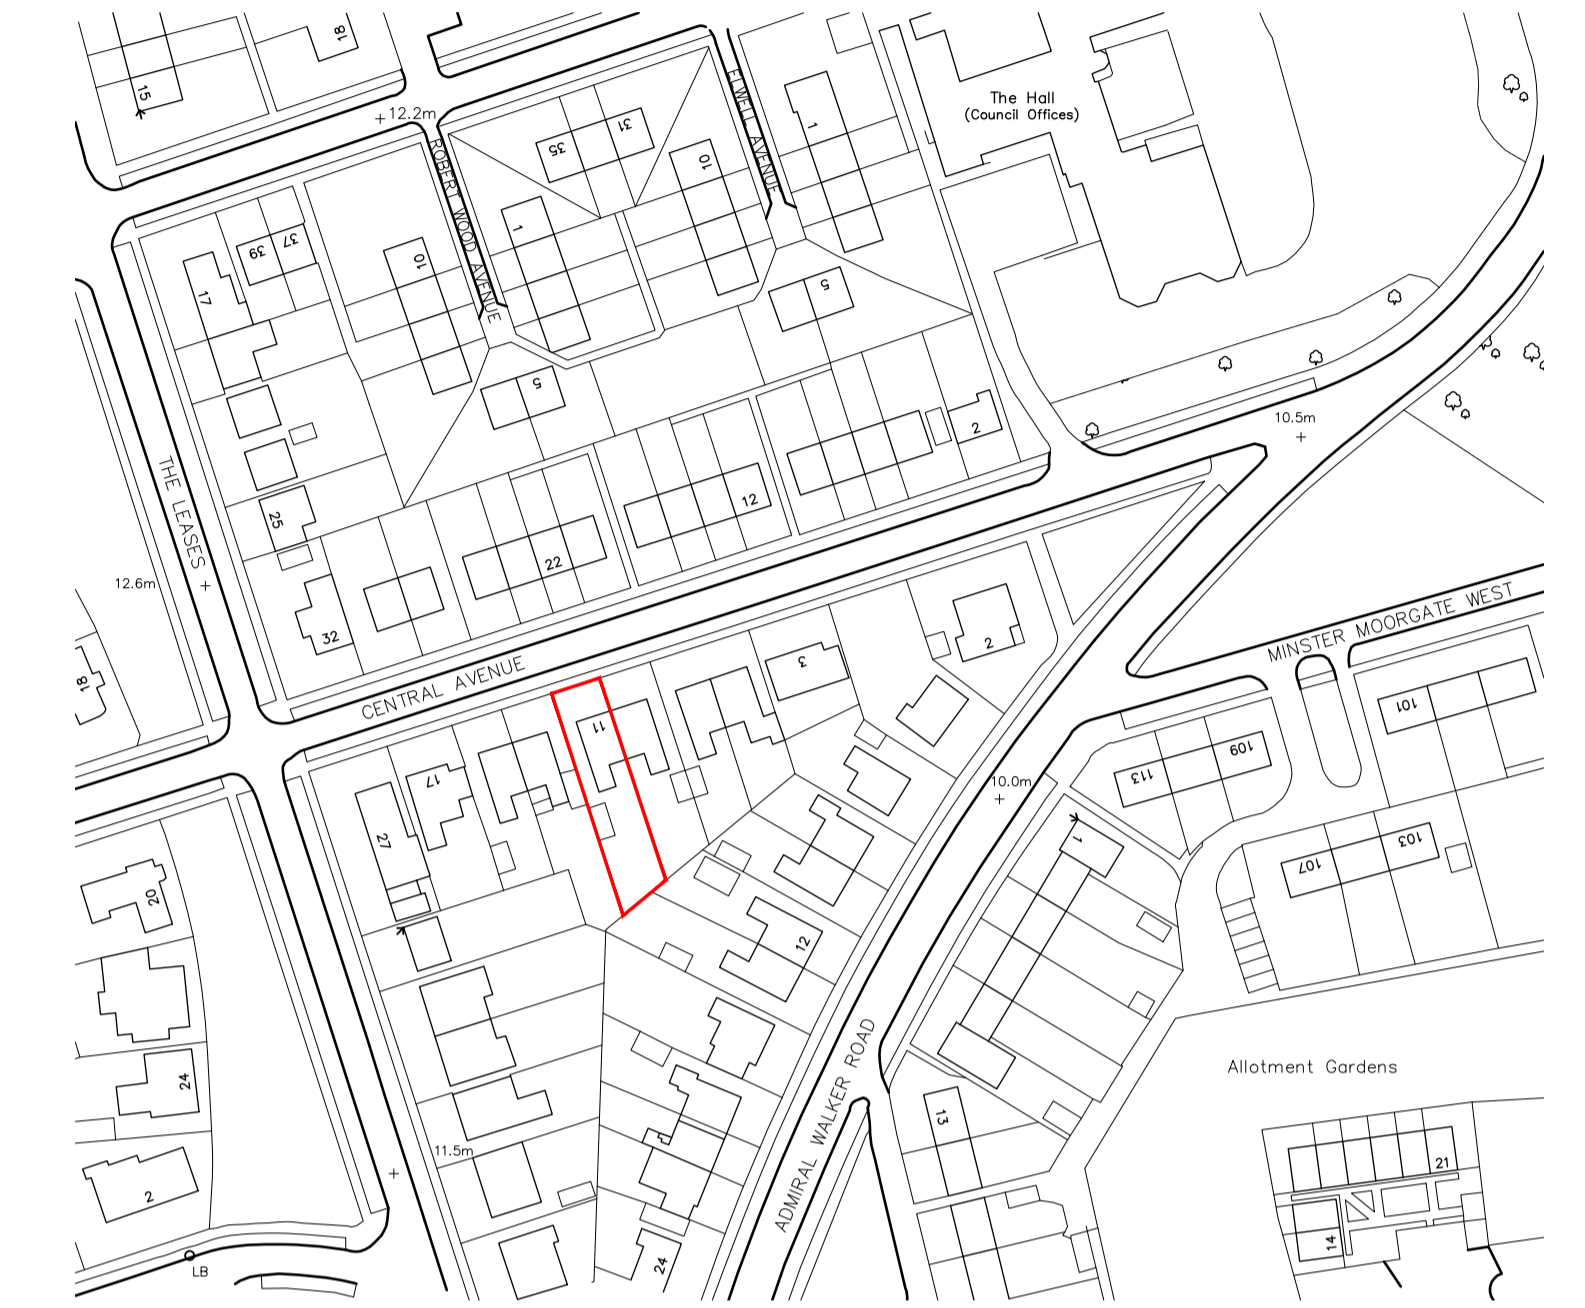

Location Plan
1:1250




North
Existing Elevations
1 : 100



West



South

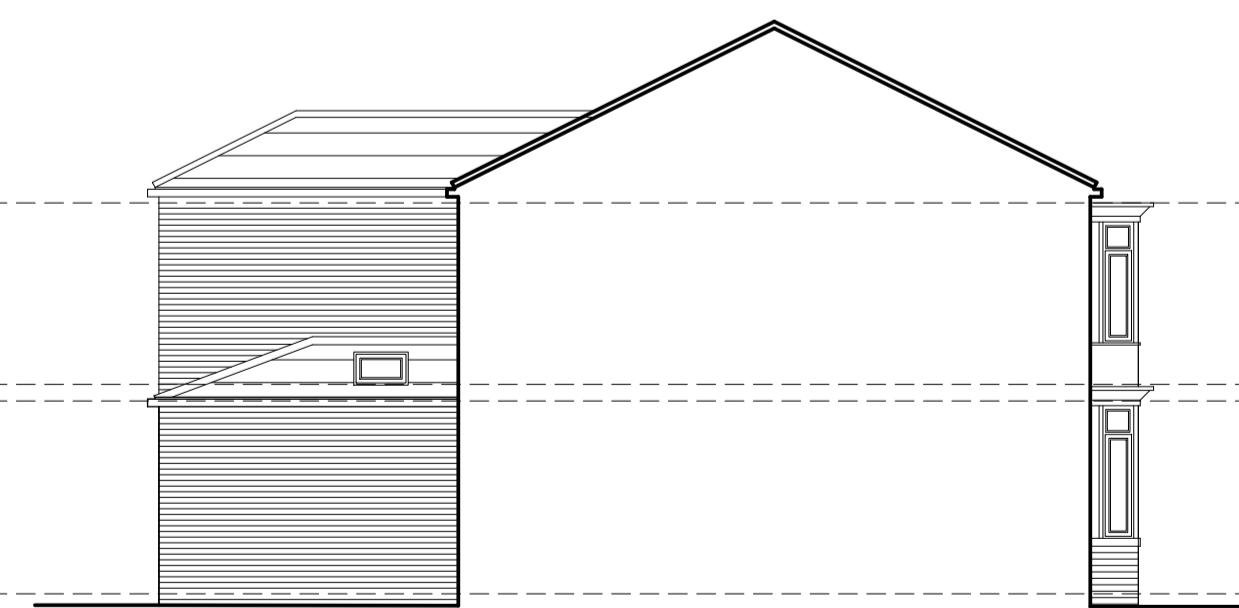

East

ASPACE ARCHITECTS

CLIENT: Mr and Mrs Long	PROJECT: 11 Central Avenue, Beverley, HU17 8LH	DWG. TITLE: Existing Floor Plans and Location Plan	SCALE: 1 : 50, 100, 1250	DRAWING STATUS: Survey	DRAWN: jo	DATE: Jan 2024	PROJECT No: 2403	DWG. No: S - 001	REV:
----------------------------	---	---	-----------------------------	---------------------------	--------------	-------------------	---------------------	---------------------	------

HEAD OFFICE: 3D St Ninians Walk,
Victoria Avenue, Hull, HU5 3EG
Tel: 01482 342054 Mob: 07980821274
Email: jamie@aspacearchitects.com
Web: www.aspacearchitects.com