




Proposed Ground Floor Plan  
1 : 50

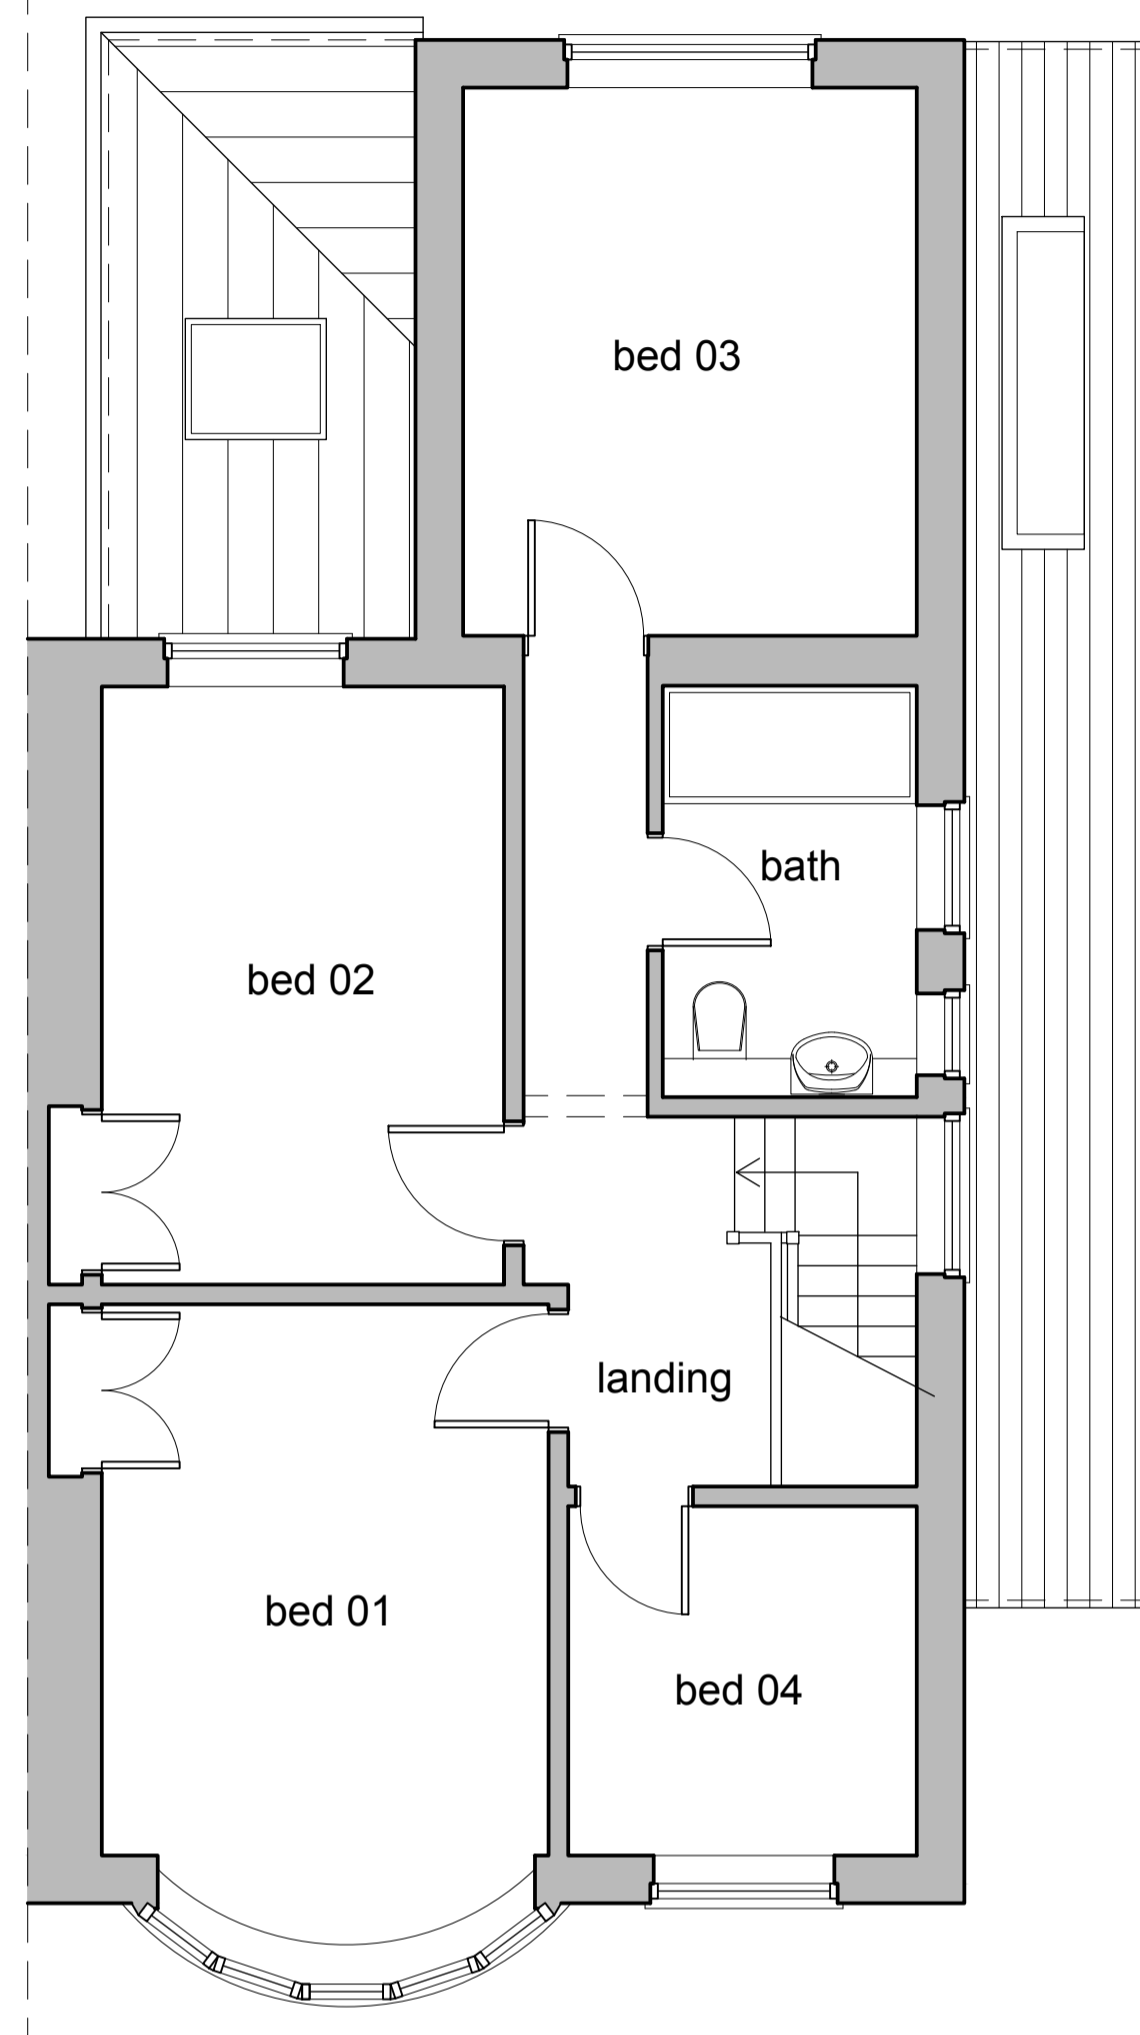


Proposed First Floor Plan  
1 : 50

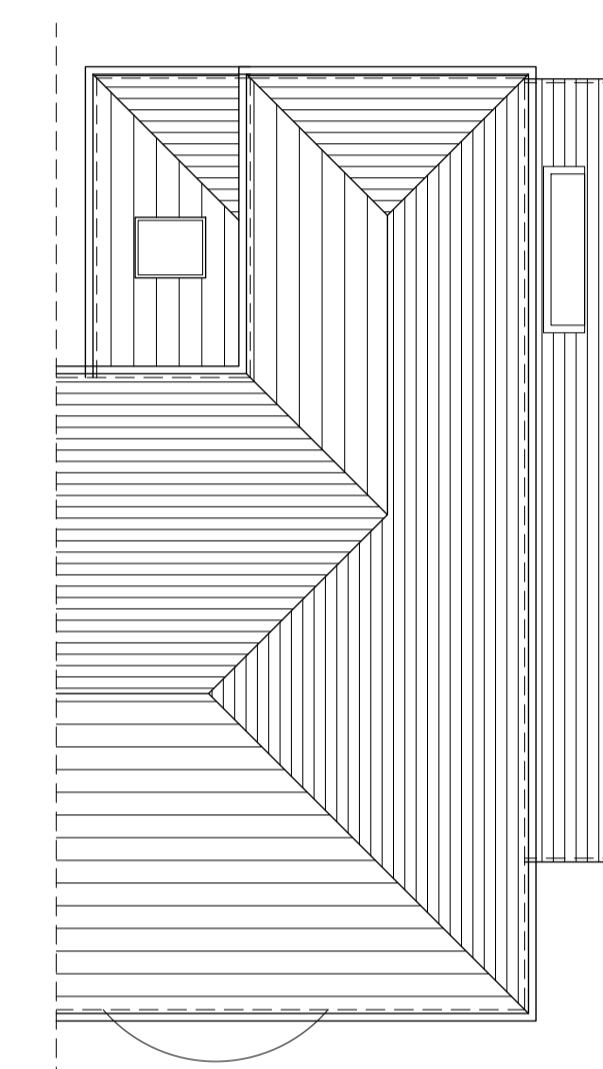

Proposed Roof Plan  
1:100

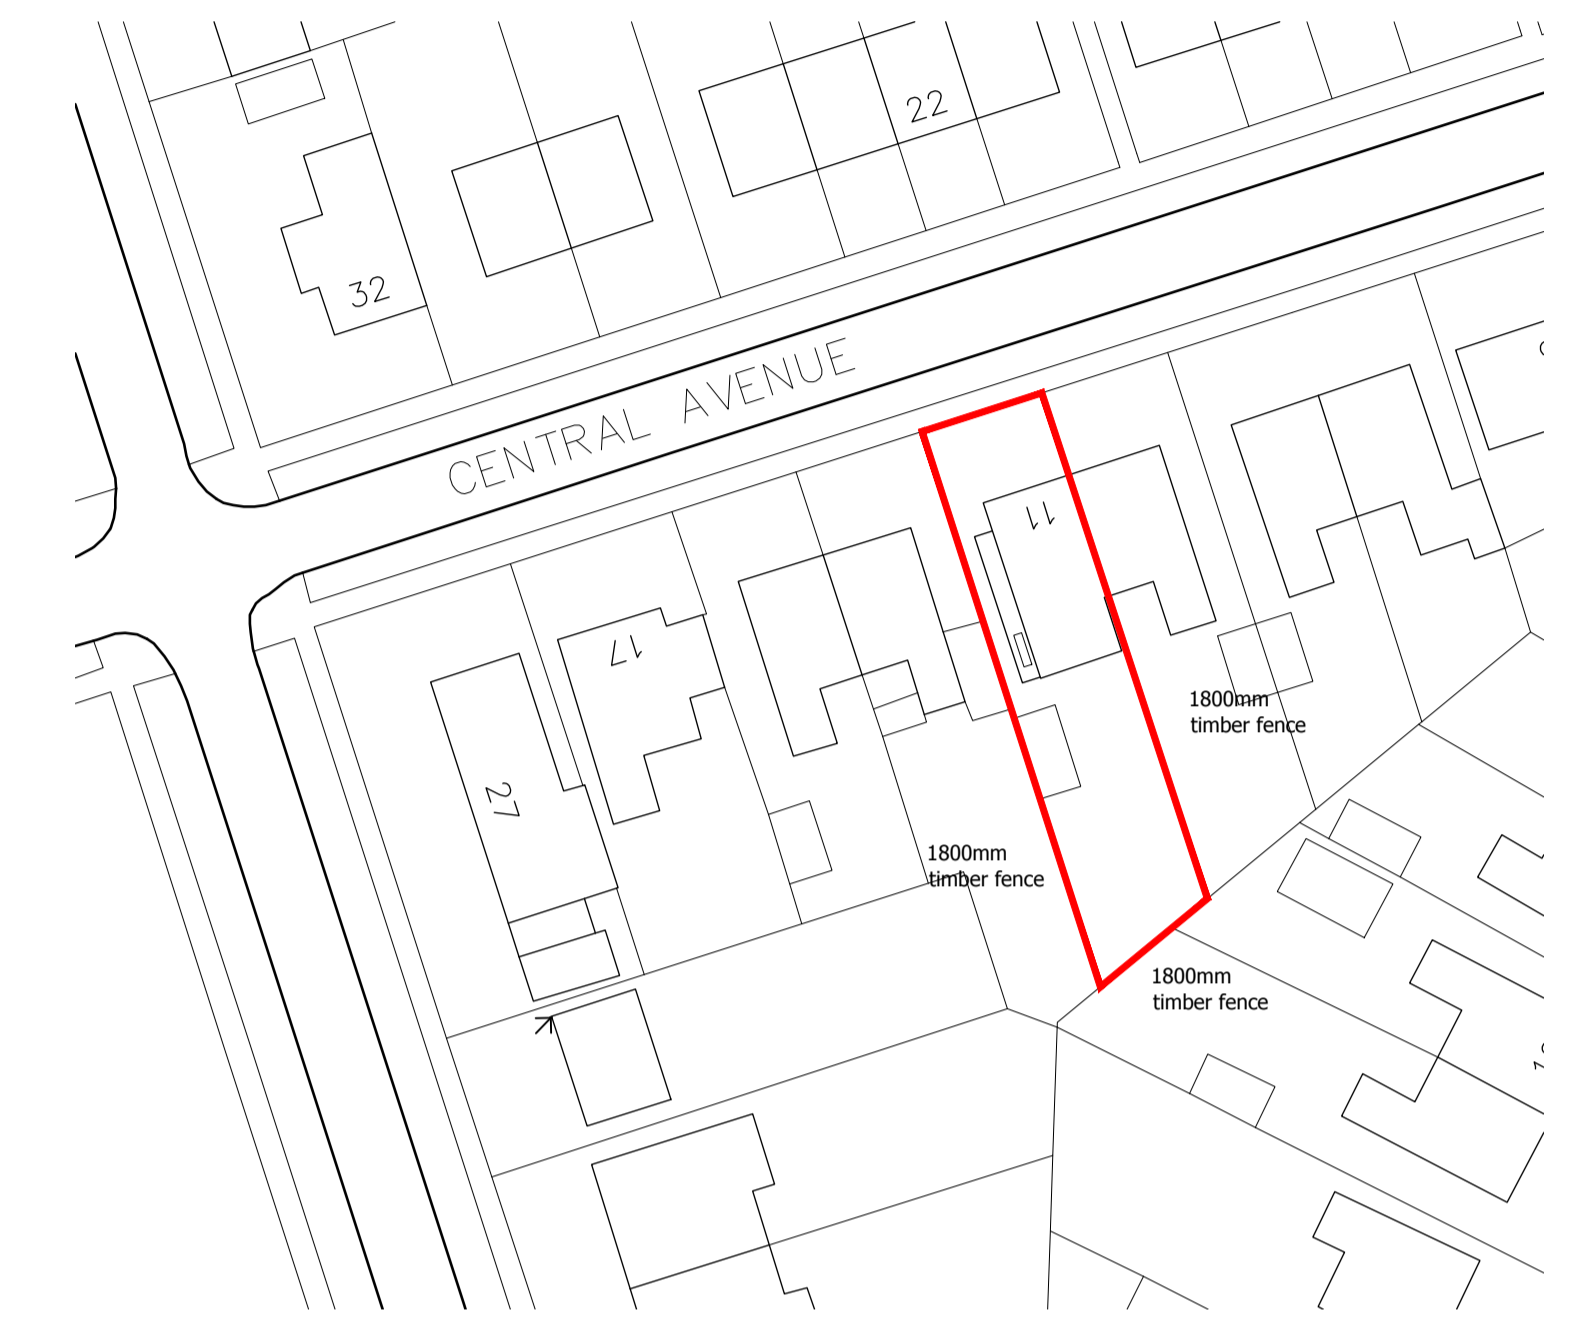

Site Plan  
1:500

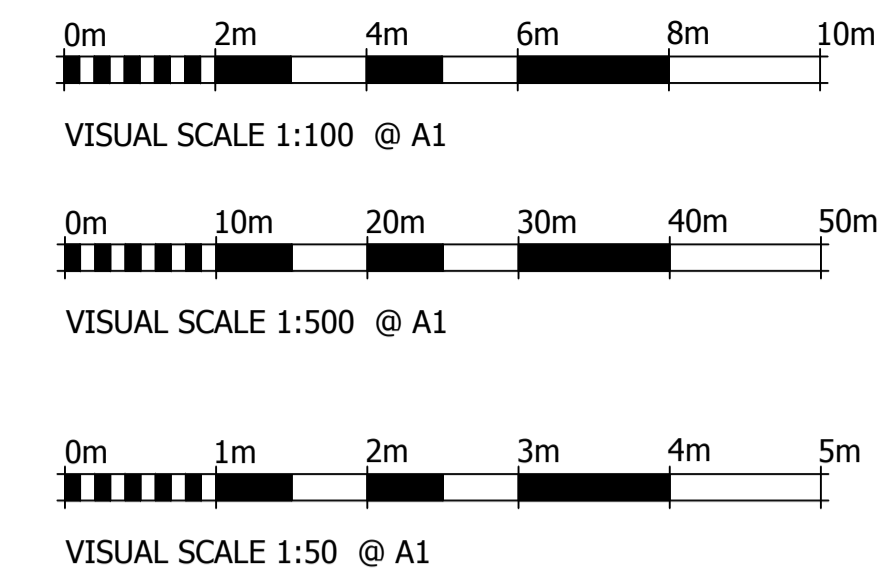

NOTES  
Do not scale from this drawing. Only figured dimensions are to be taken from this drawing.  
The contractor must verify all dimensions on site before commencing any work or shop drawings. The contractor must report any discrepancies to the designer before commencing work. If this drawing exceeds the quantities taken in any way, the designer is to be informed before the work is initiated.  
Work within The Construction (Design and Management) Regulations 1994 is not to start until a Health and Safety Plan has been produced.

© Copyright  
All rights prescribed in Chapter IV of the Copyright and Patents Act 1988 have been generally asserted.

Rev.	Description	By	Date	Chd	Chd Date
A	Amendments	ja	01/04/17		




North  
Proposed Elevations  
1 : 100




West



South

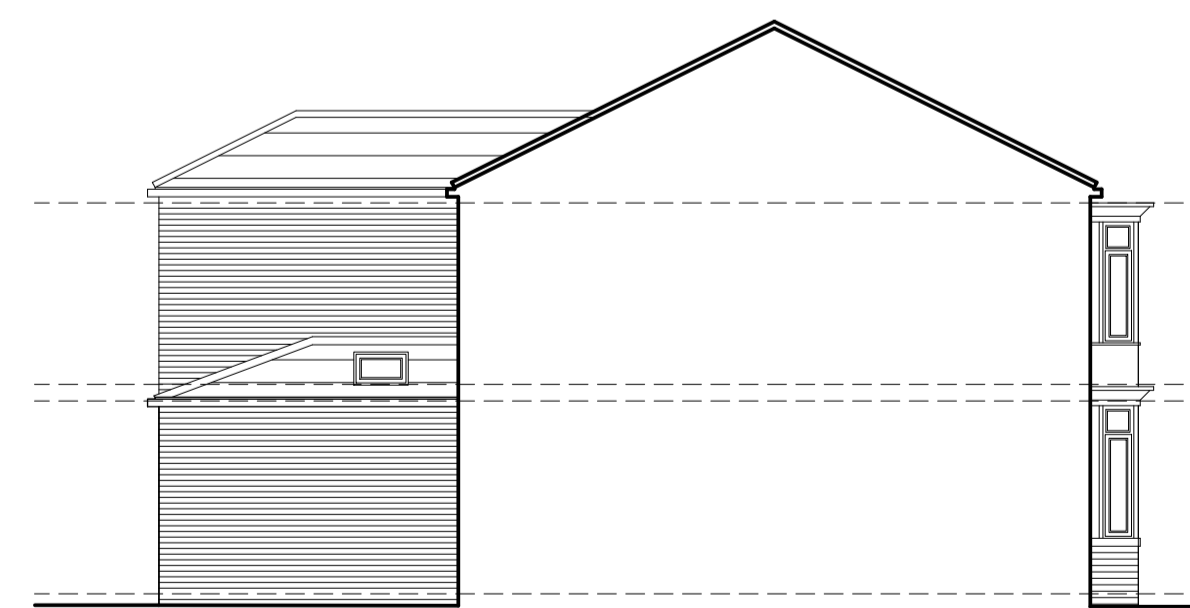

East

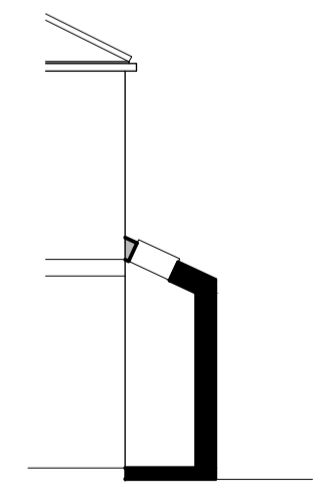

Proposed Section  
1 : 100

**ASPACE** ARCHITECTS

CLIENT: Mr and Mrs Long	PROJECT: 11 Central Avenue, Beverley, HU17 8LH	DWG. TITLE: Proposed Floor Plans, Elevations, Section and Location Plan	SCALE: 1 : 50, 100, 500	DRAWING STATUS: Planning	DRAWN: jo	DATE: Feb 2024	PROJECT No: 2403	DWG. No: P - 001	REV:	HEAD OFFICE: 3D St Ninians Walk, Victoria Avenue, Hull, HU5 3EG Tel: 01482 342054 Mob: 07980821274 Email: jamie@aspacearchitects.com Web: www.aspacearchitects.com
----------------------------	---	--	----------------------------	-----------------------------	--------------	-------------------	---------------------	---------------------	------	--