




Location Plan 1:1250 Ordnance Survey License No 284998

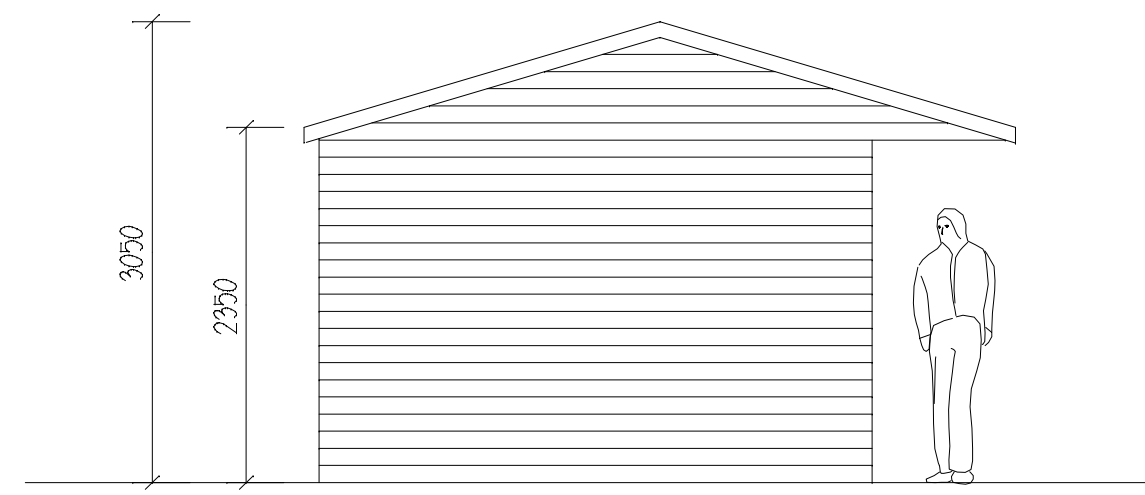


South Elevation

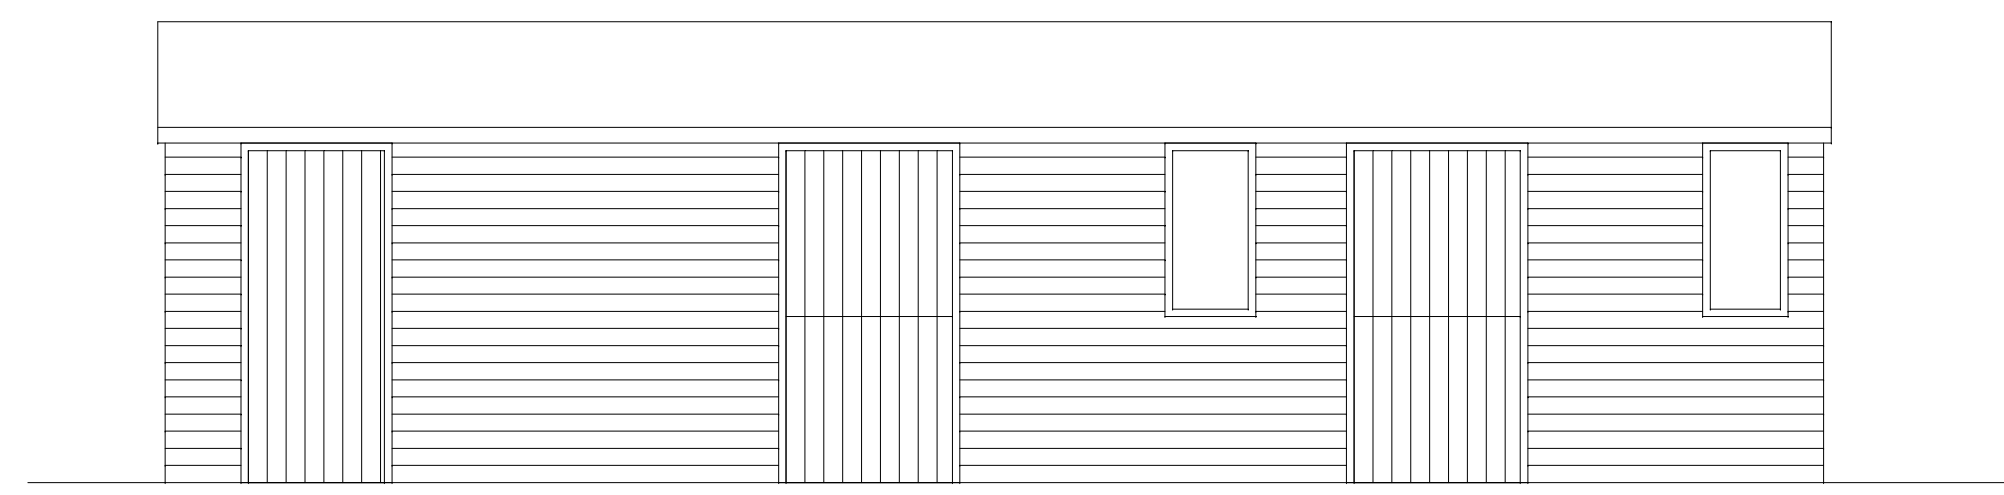


East Elevation

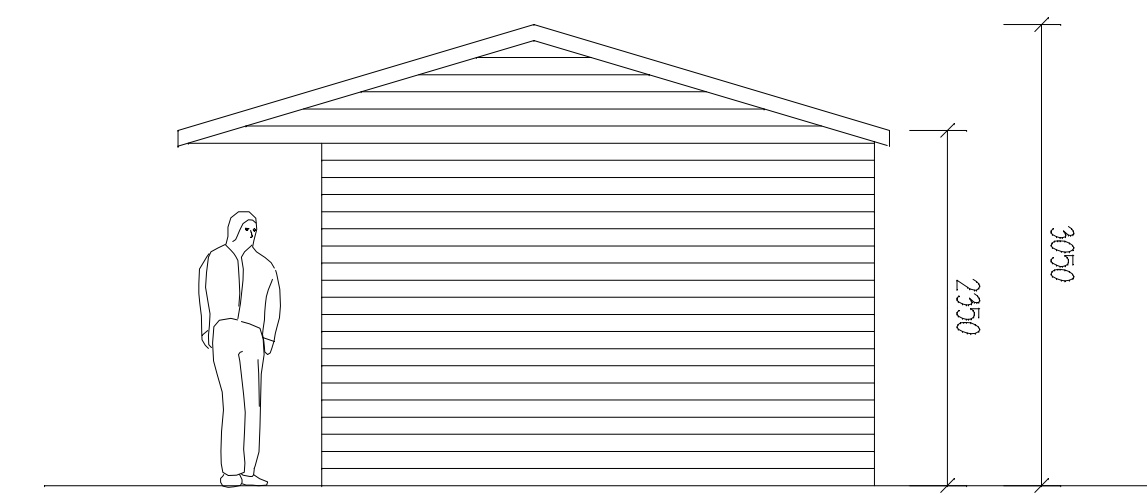

North Elevation

 

West Elevation

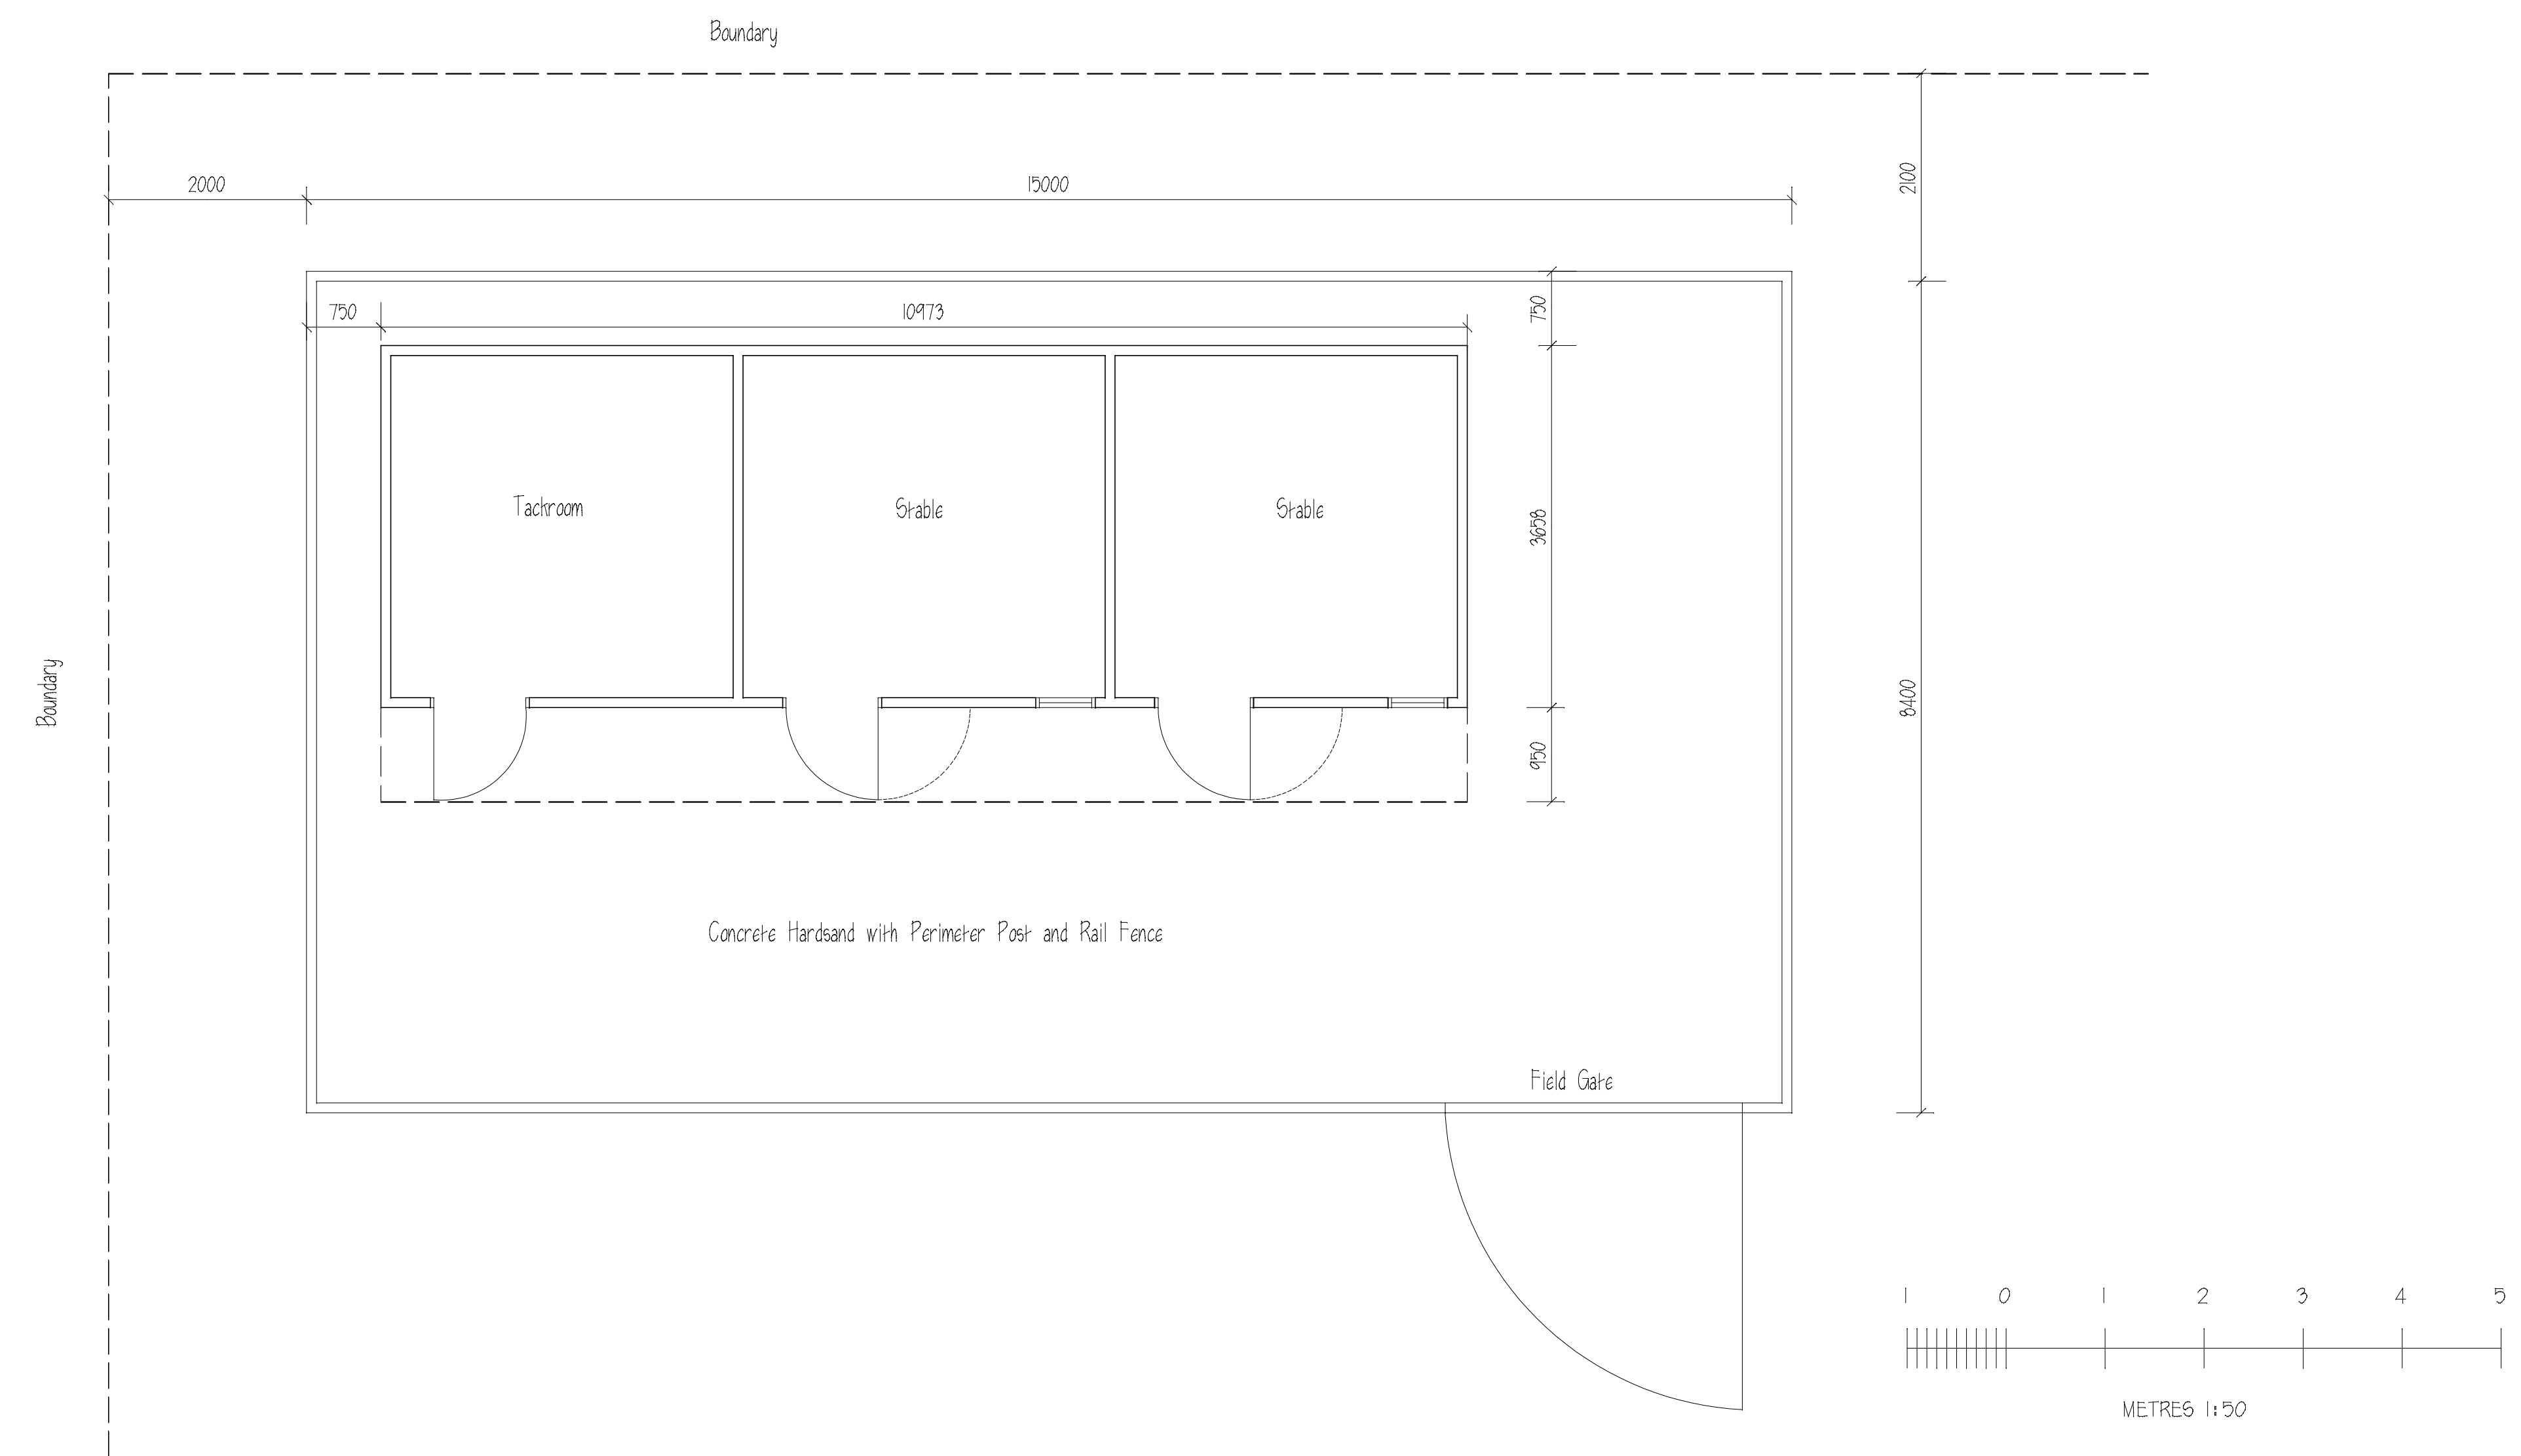

ALL DIMENSIONS & INFORMATION FOUND ON THESE DRAWINGS ARE TO BE CHECKED BY THE CONTRACTOR PRIOR TO COMMENCEMENT OF ANY WORKS ON SITE. ANY DISCREPANCIES FOUND ARE TO BE DISCUSSED WITH 'ARIA DESIGN'. IF IN DOUBT - 'ASK'

THIS DRAWING IS FOR PLANNING PURPOSES ONLY

REVISIONS:-

No.	Description

NOTES:-

Stable construction as follows
 19x125mm Pressure treated shiplap cladding on 100x50mm treated softwood framing all built up of 150mm thick concrete slab. Roof to be Black Onduline corrugated Bitumen roof sheets

PROJECT:-
 Whitehall
 Luffenhall
 Herts

TITLE:-
 Proposed Stable Plans
 and Elevations

SCALE:- 1:50 (A1) **JOB/DRG. No.:-** 1527:06
DATE:- Dec 2023

Aria Design
 ARCHITECTURAL DESIGNS AND SURVEYS
 90 Chertsey Rise
 Stevenage
 Hertfordshire SG2 9JL
 Tel (01438) 231641 Mob 07780 928317