




FRONT (EAST) ELEVATION 1:100




SOUTH ELEVATION 1:100



WEST ELEVATION 1:100

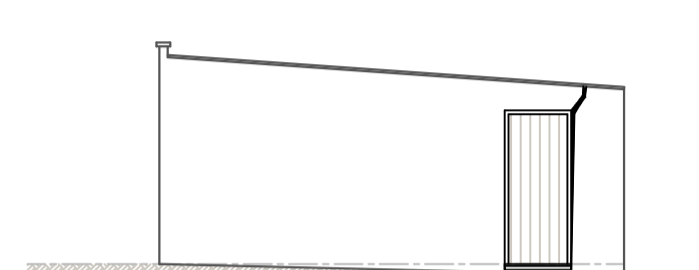


NORTH ELEVATION 1:100

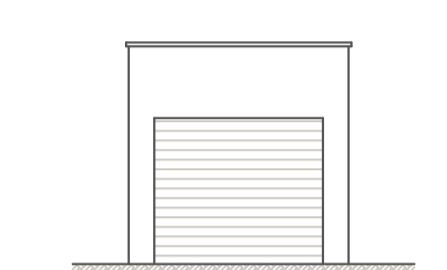


EAST ELEVATION 1:100




SOUTH ELEVATION 1:100

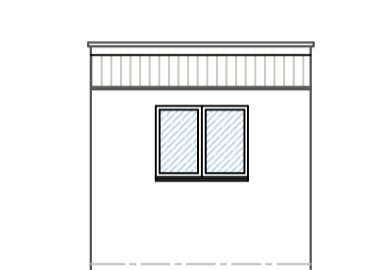


WEST ELEVATION 1:100

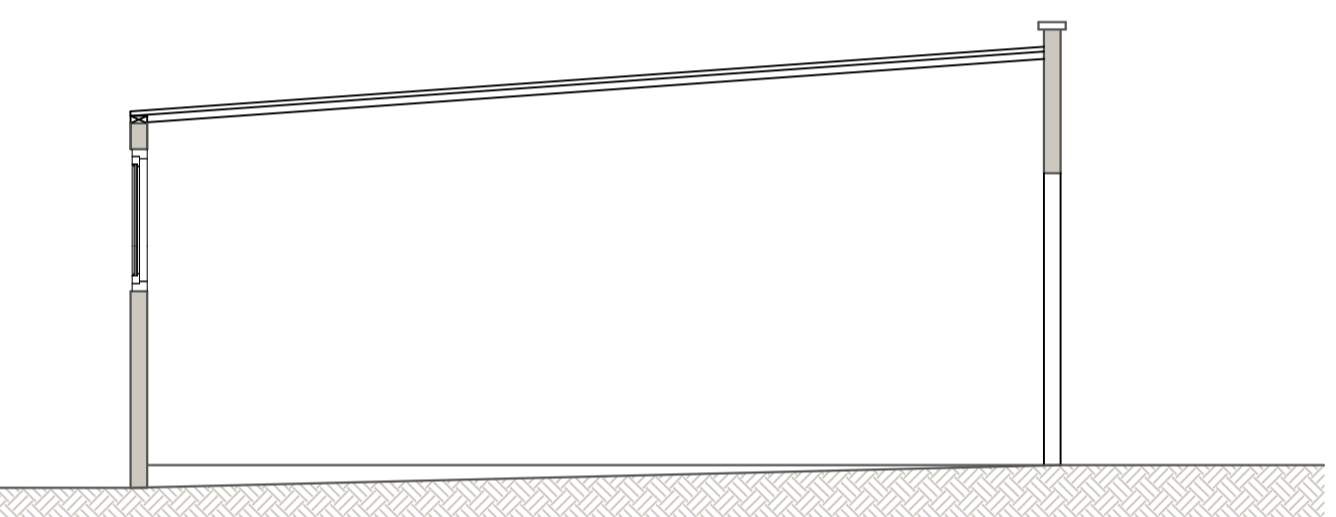


TYPICAL SECTION Z-Z 1:50

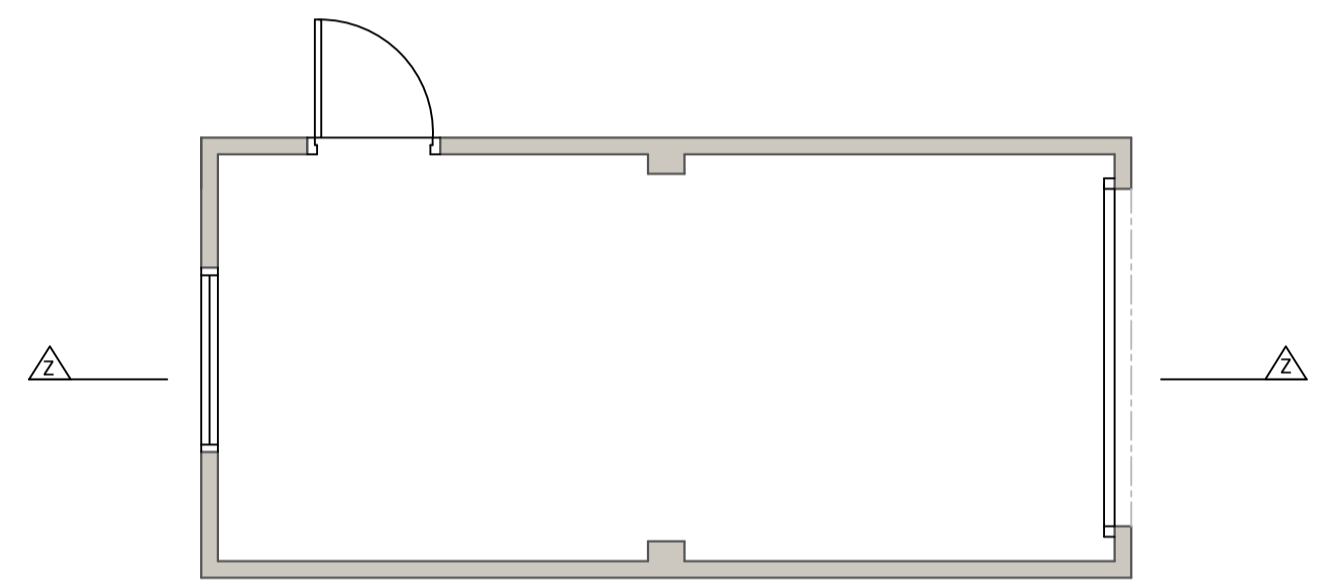

GARAGE FLOOR PLAN 1:50

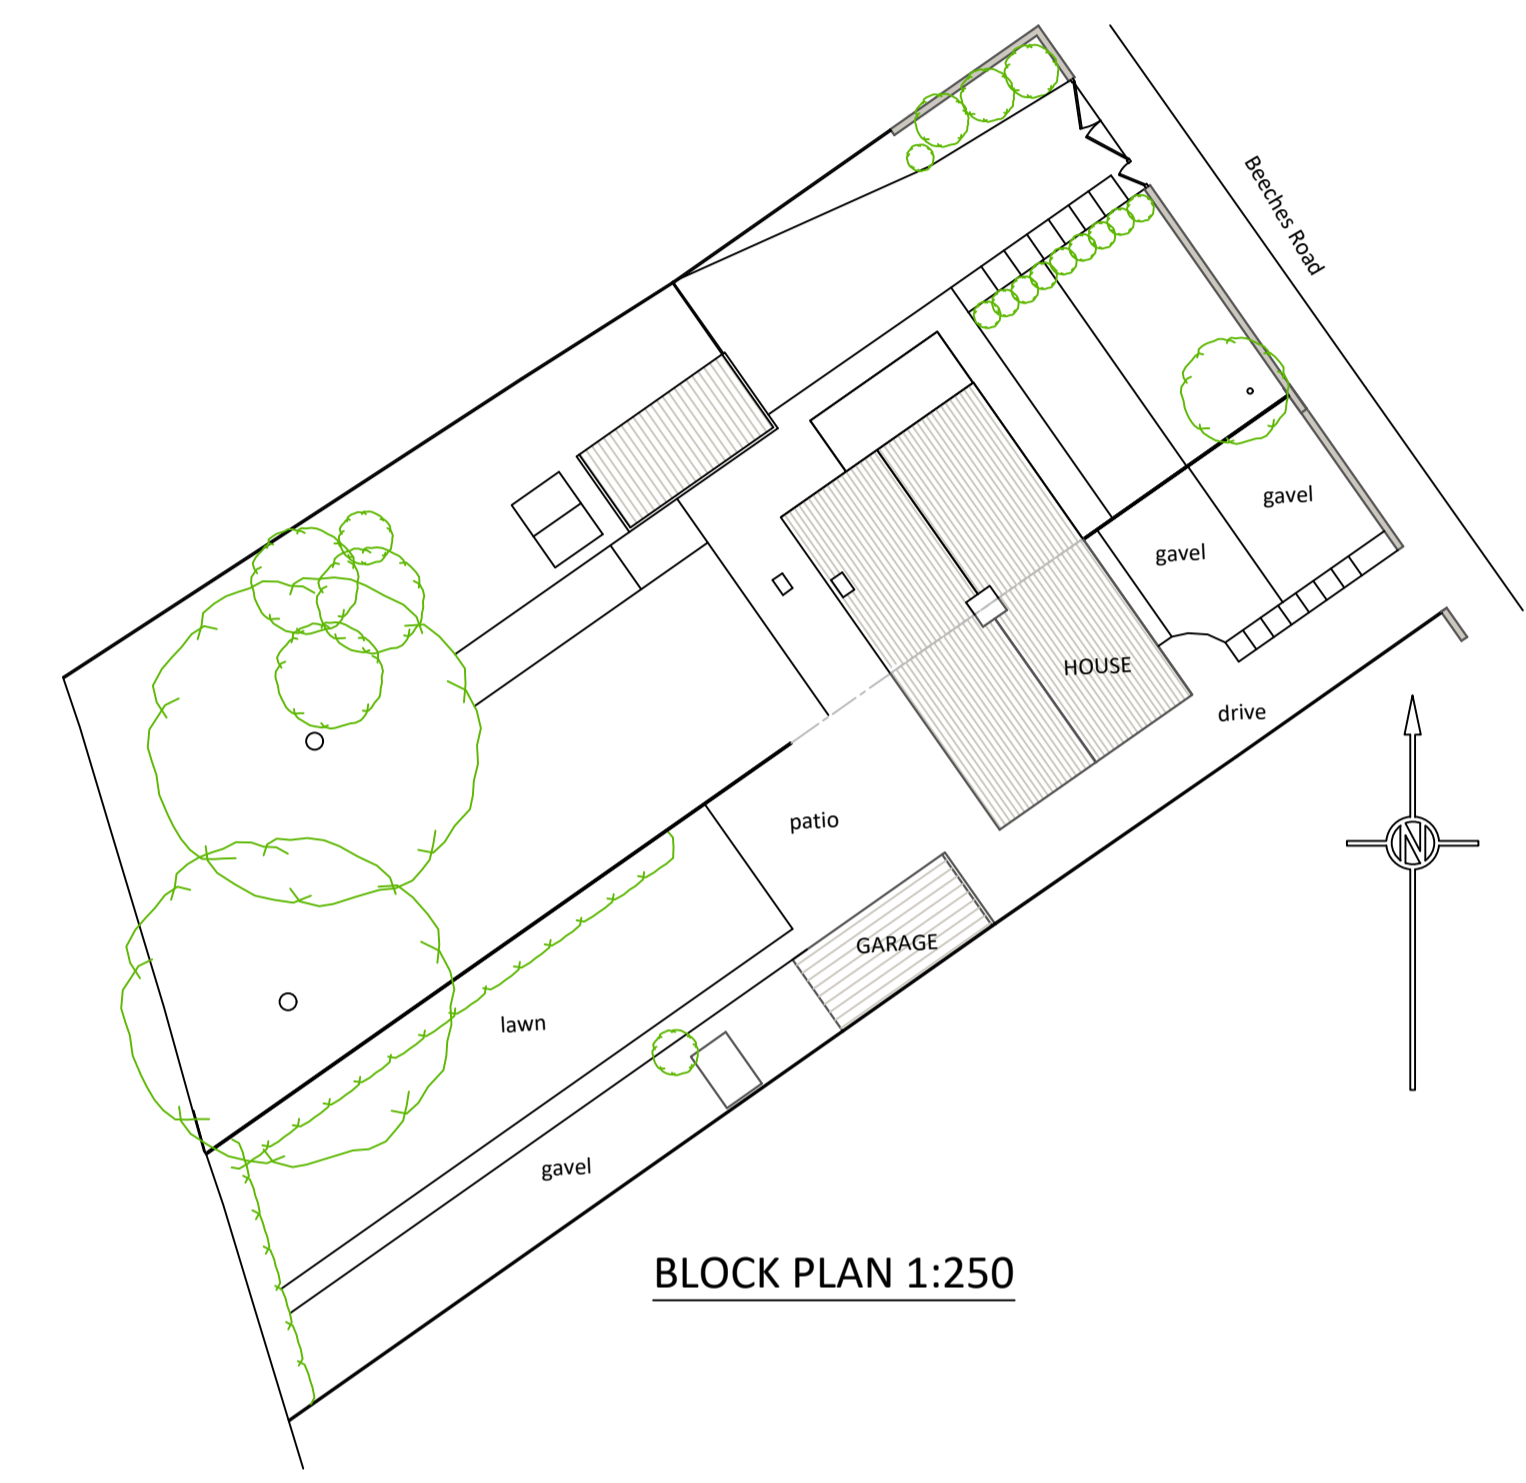


BLOCK PLAN 1:250

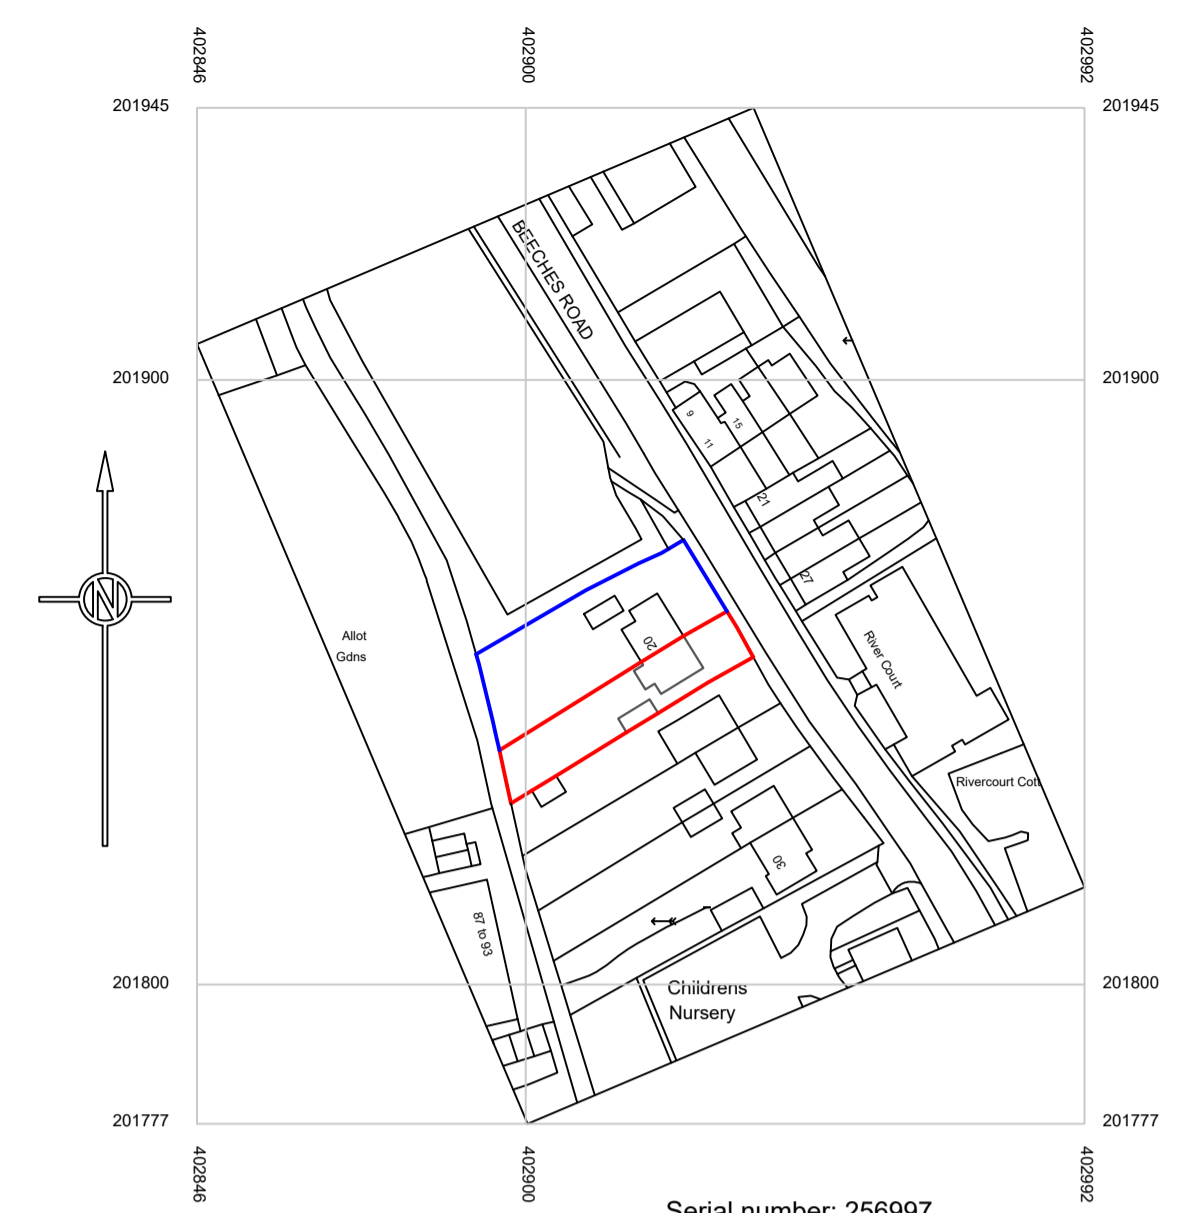


LOCATION PLAN 1:1250


Serial number: 256997
 © Crown copyright and database right 2023
 Ordnance Survey licence 100048957
 Reproduction in whole or in part is prohibited

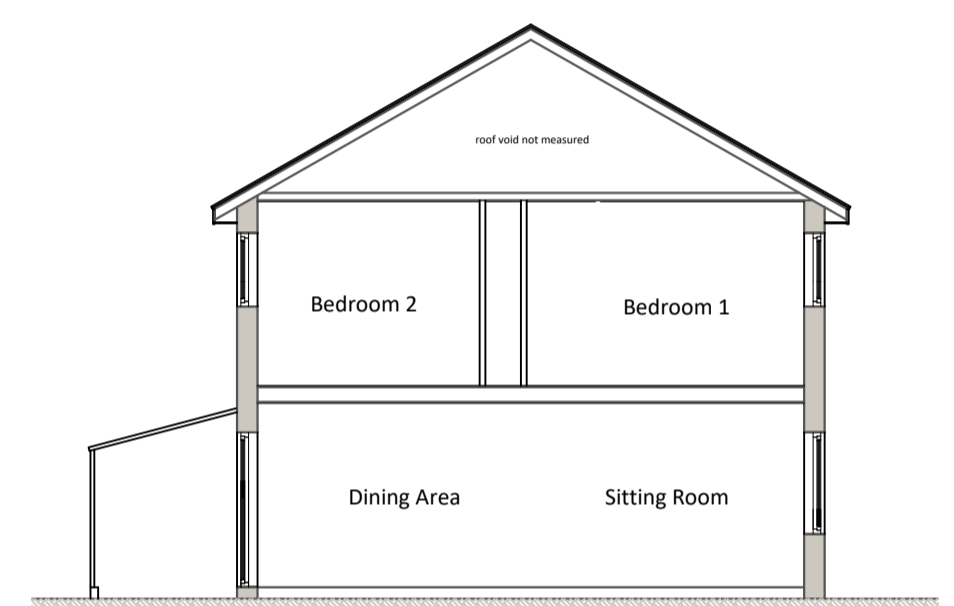


TYPICAL SECTION Y-Y 1:100

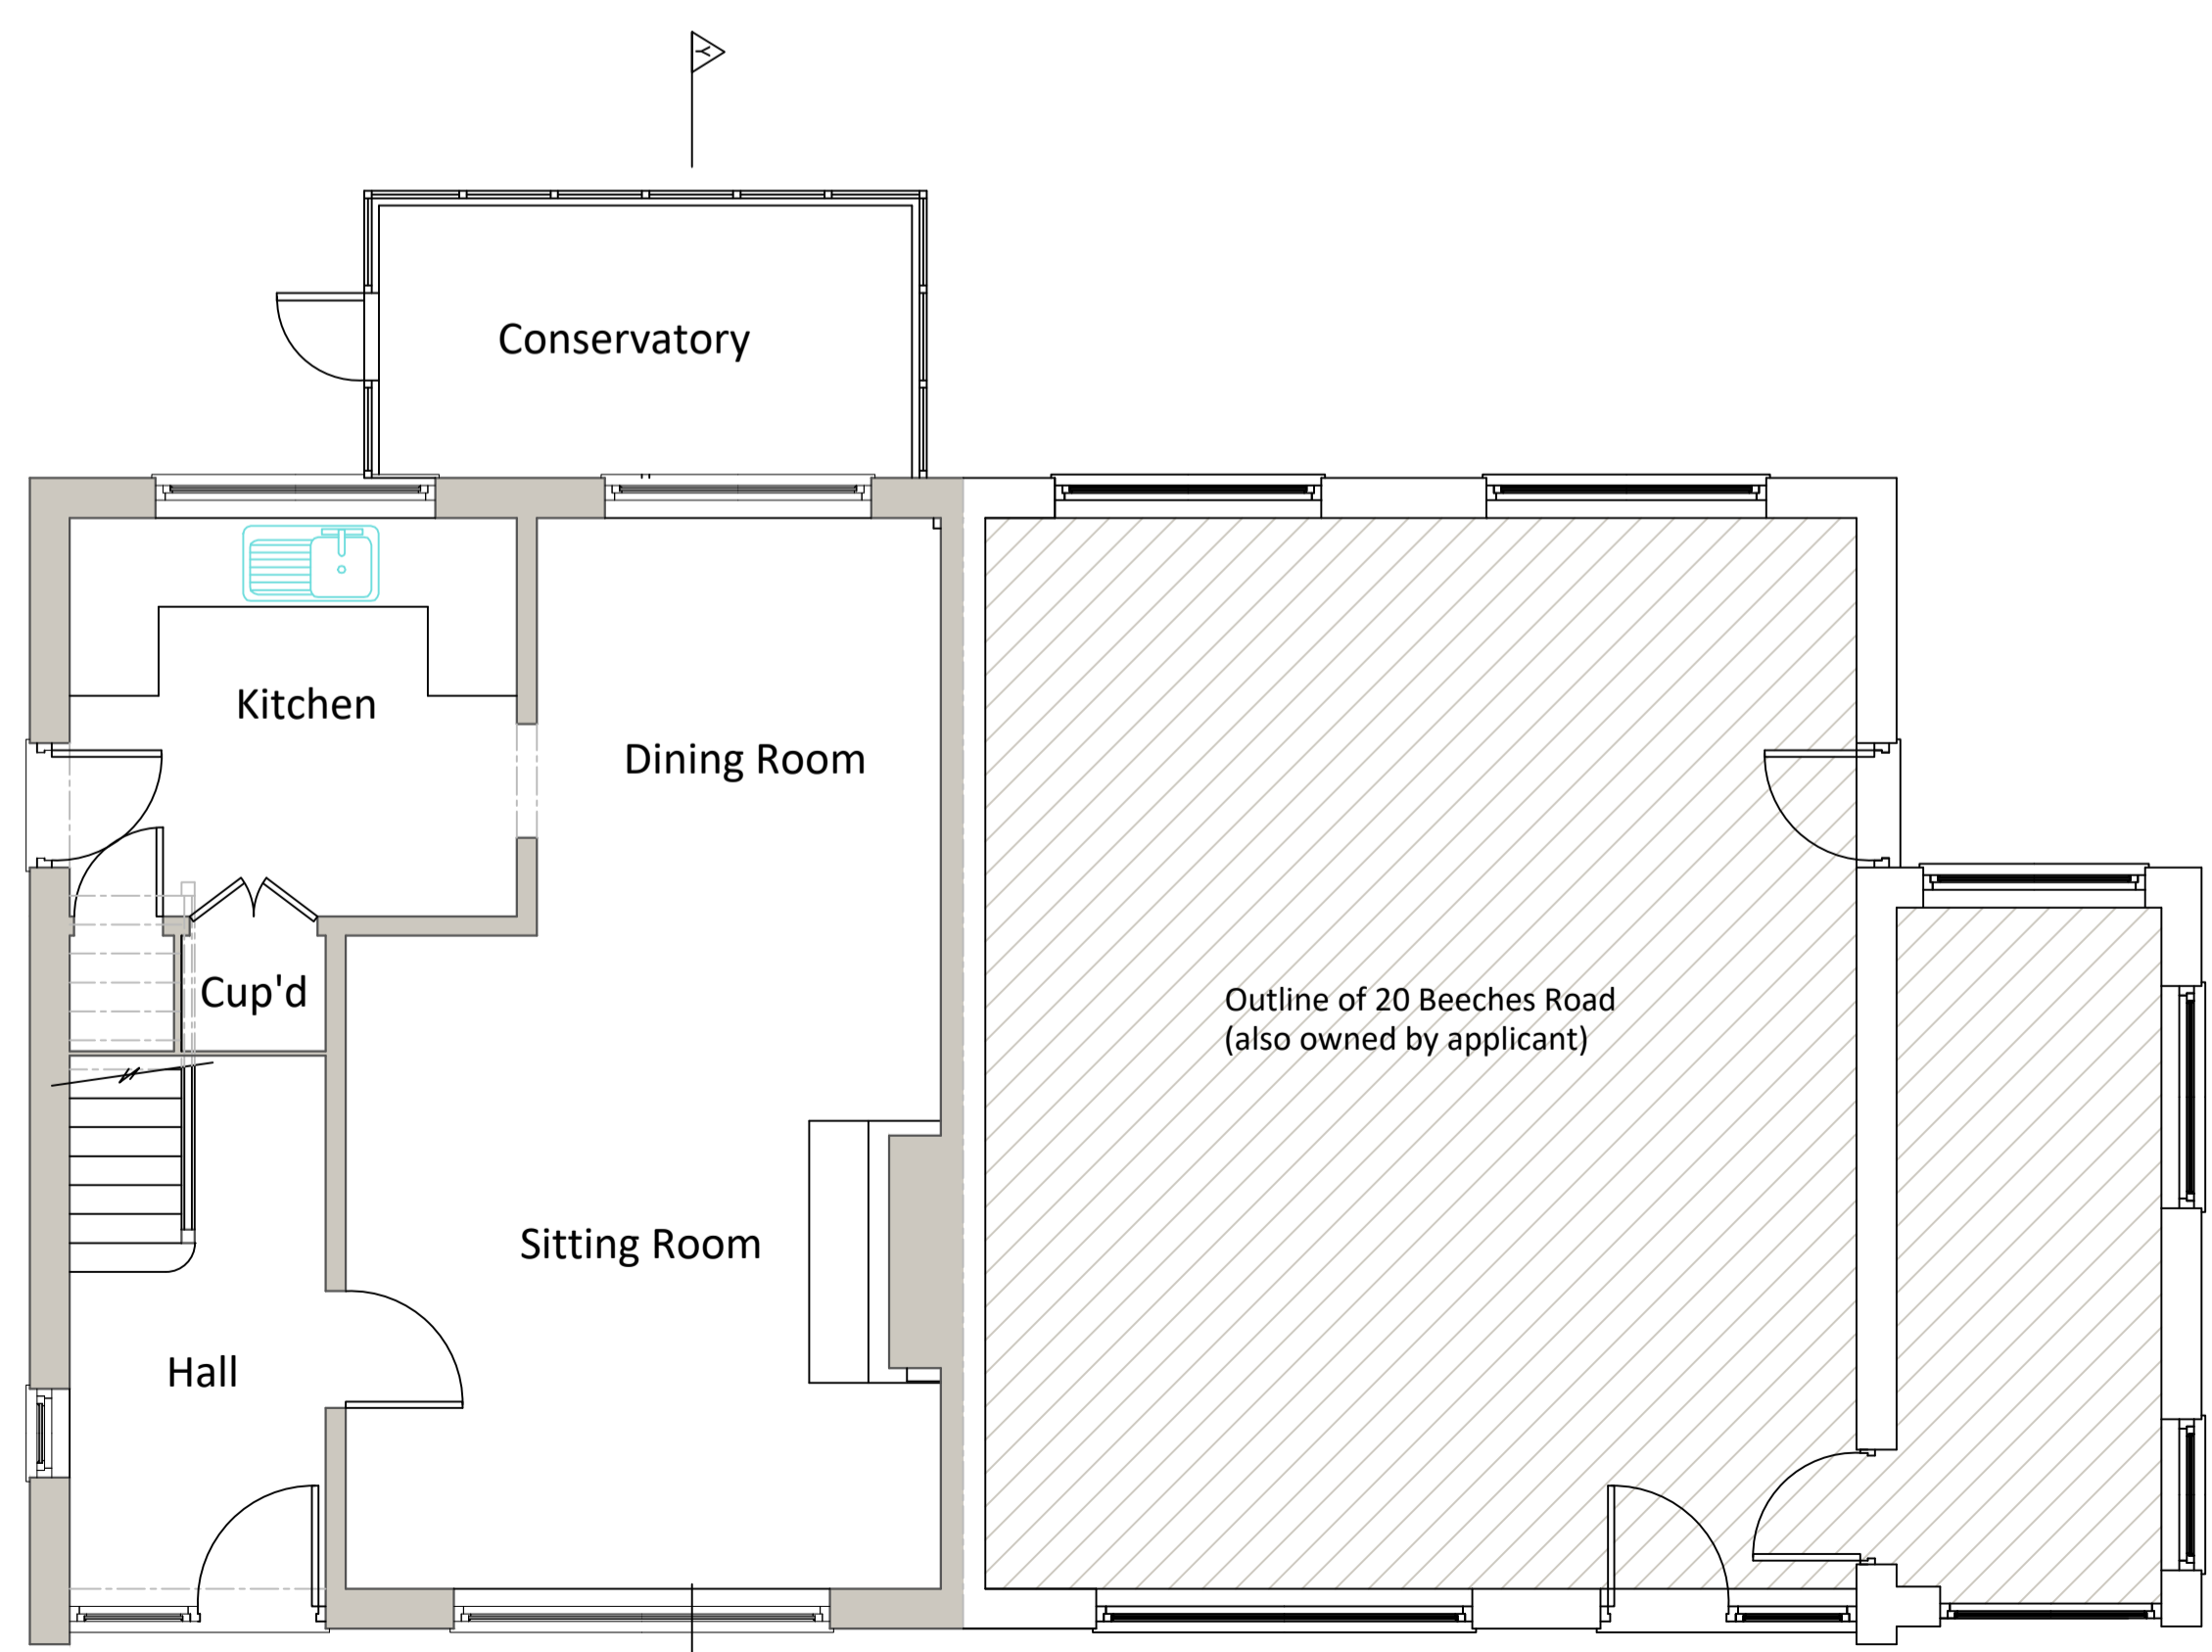

GROUND FLOOR PLAN 1:50

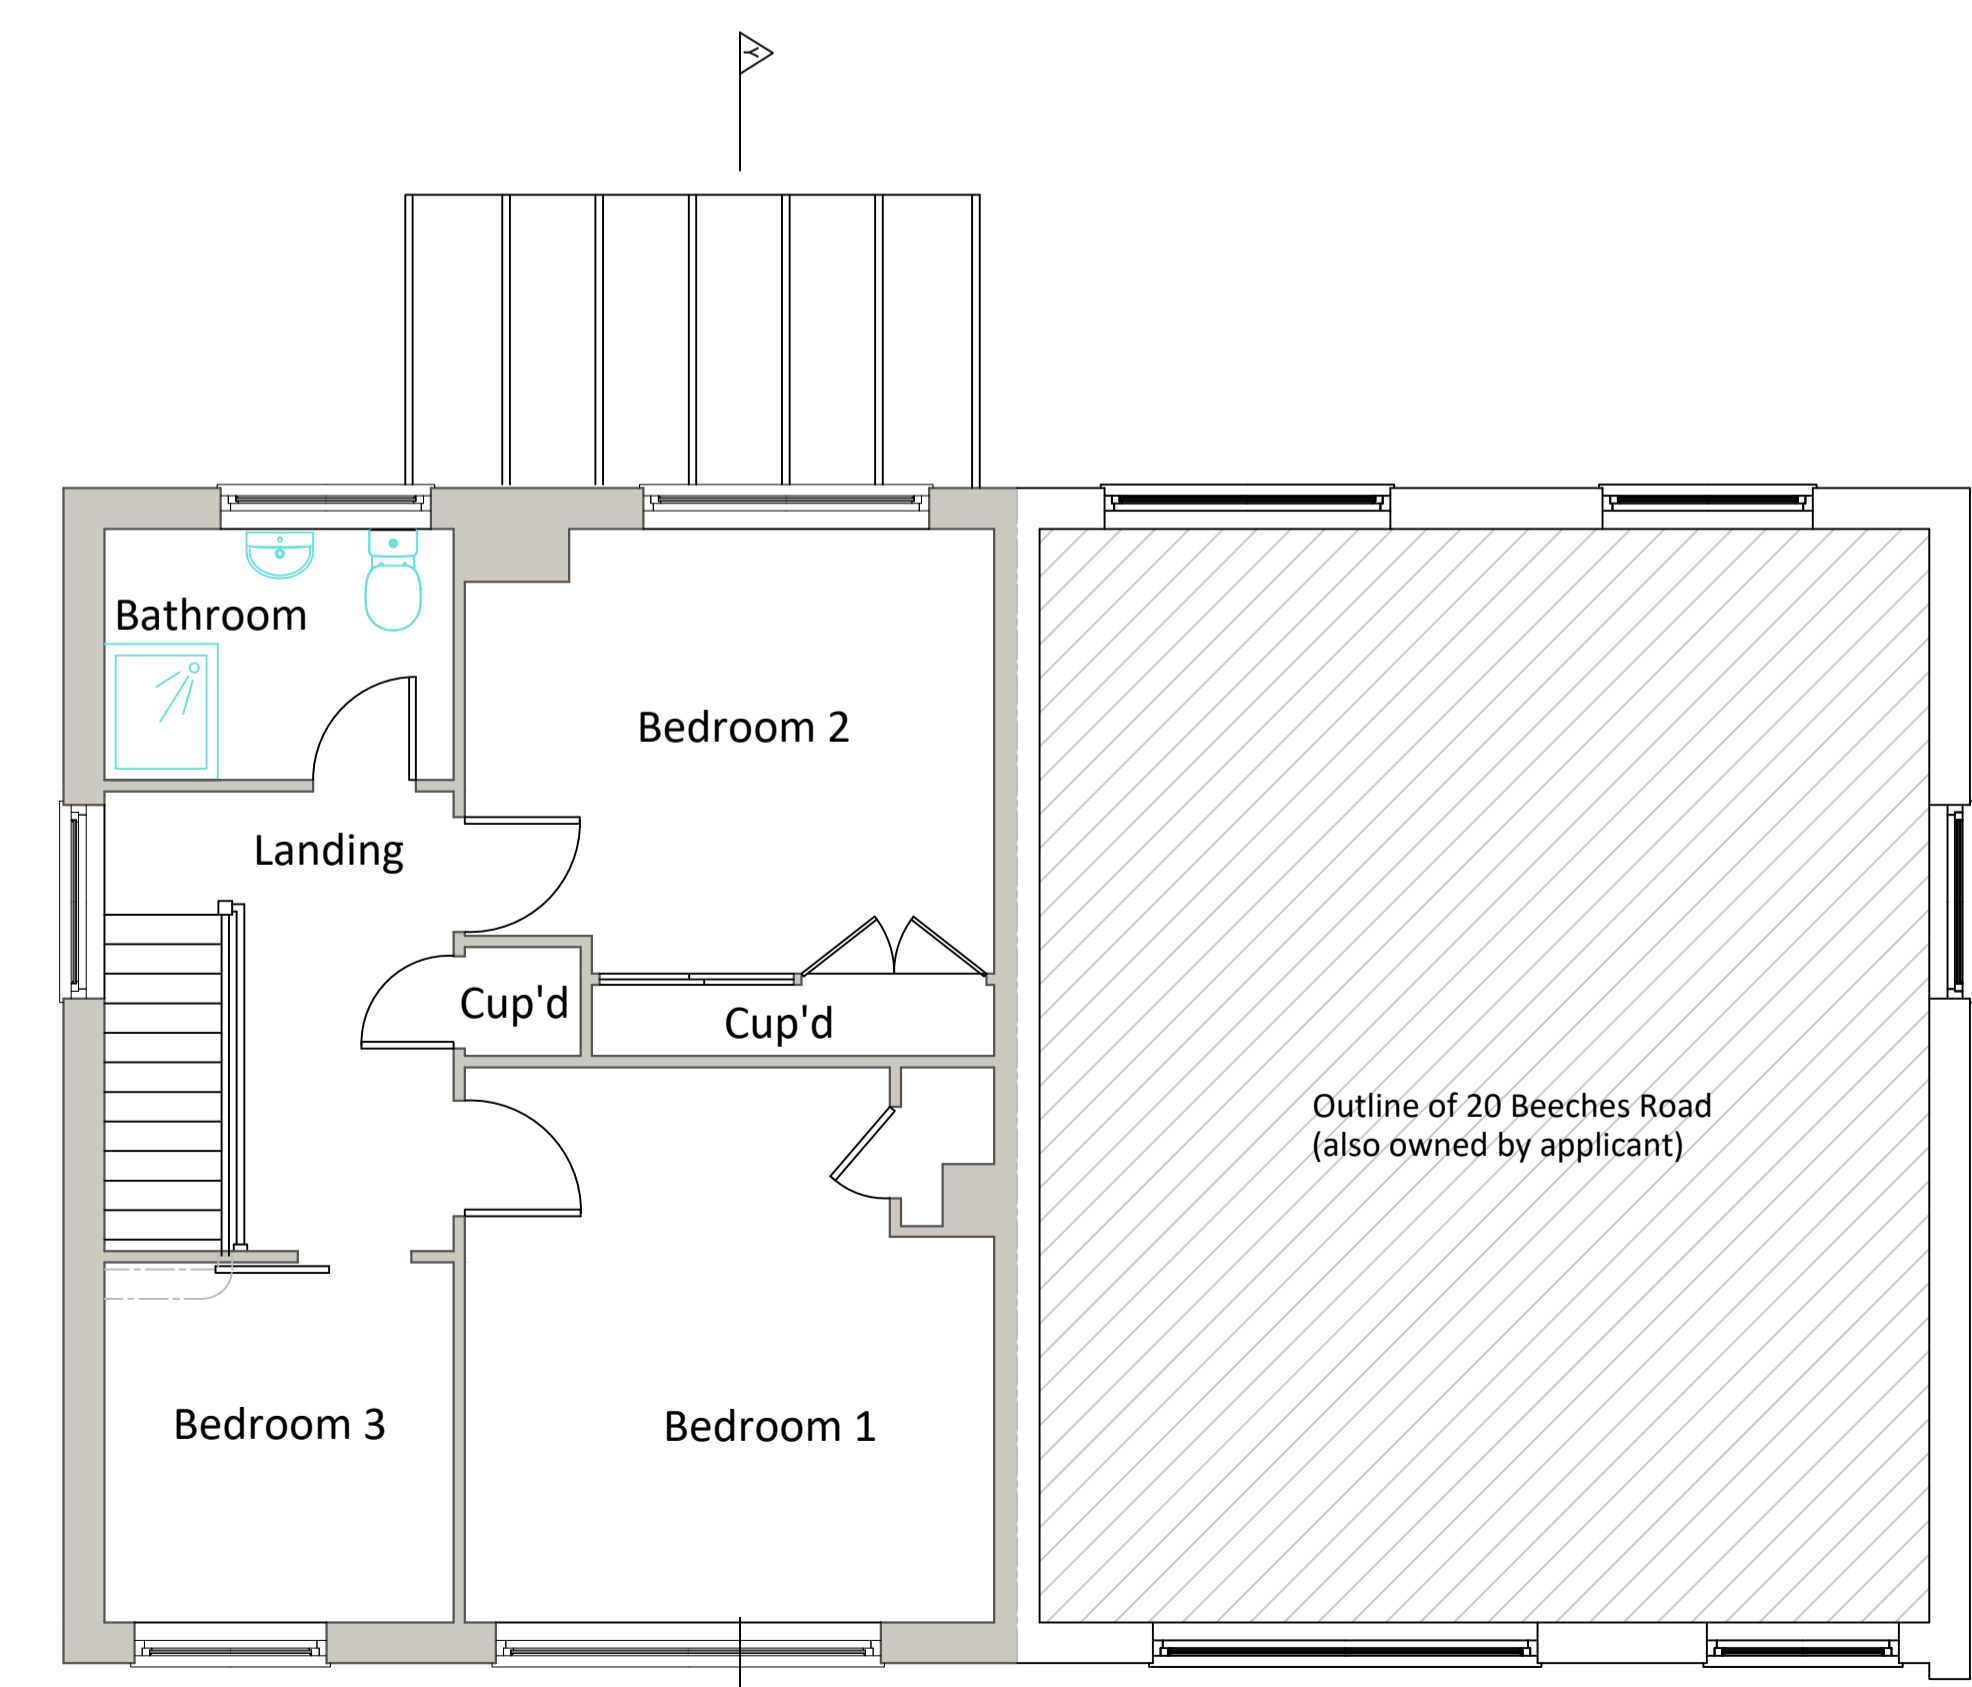

FIRST FLOOR PLAN 1:50

Revisions:			
A. December 2023 - drawing prepared for formal planning submission			
 AL ASSOCIATES CHARTERED SURVEYORS & ARCHITECTURAL DESIGNERS Bowman House, Whitehill Lane, Royal Wootton Bassett, Wilts, SN4 7DB T: 01793 686118 E: info@alassociatesltd.co.uk			
Client:	Mr R Walsh		
Title:	Survey floor plans, cross section & Elevations		
Site:	22 Beeches Road, Cirencester, Glos, GL7 1BW		
Drawing No:	23-030-01	Rev:	A
Scale:	As stated @ A1		
