




FRONT ELEVATION

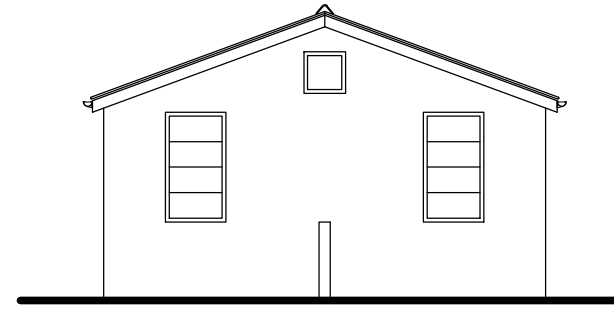


SIDE ELEVATION

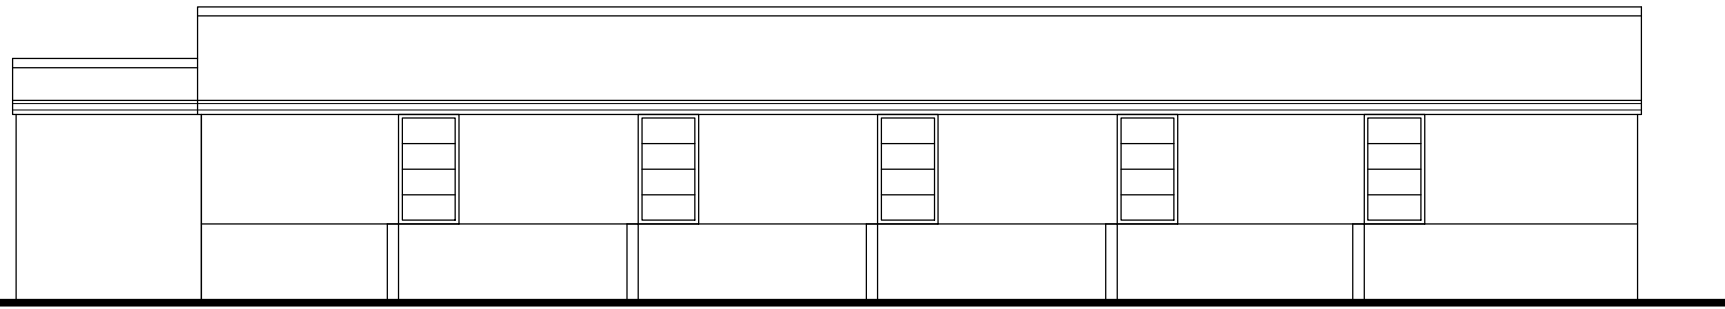

REAR ELEVATION

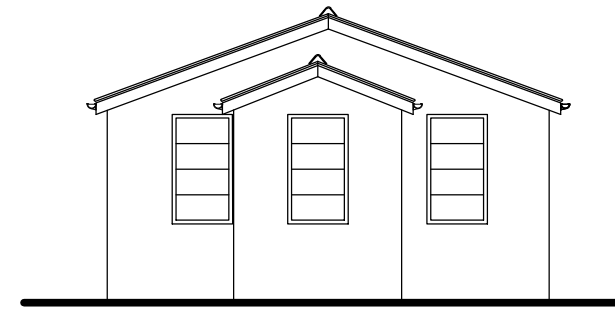

SIDE ELEVATION

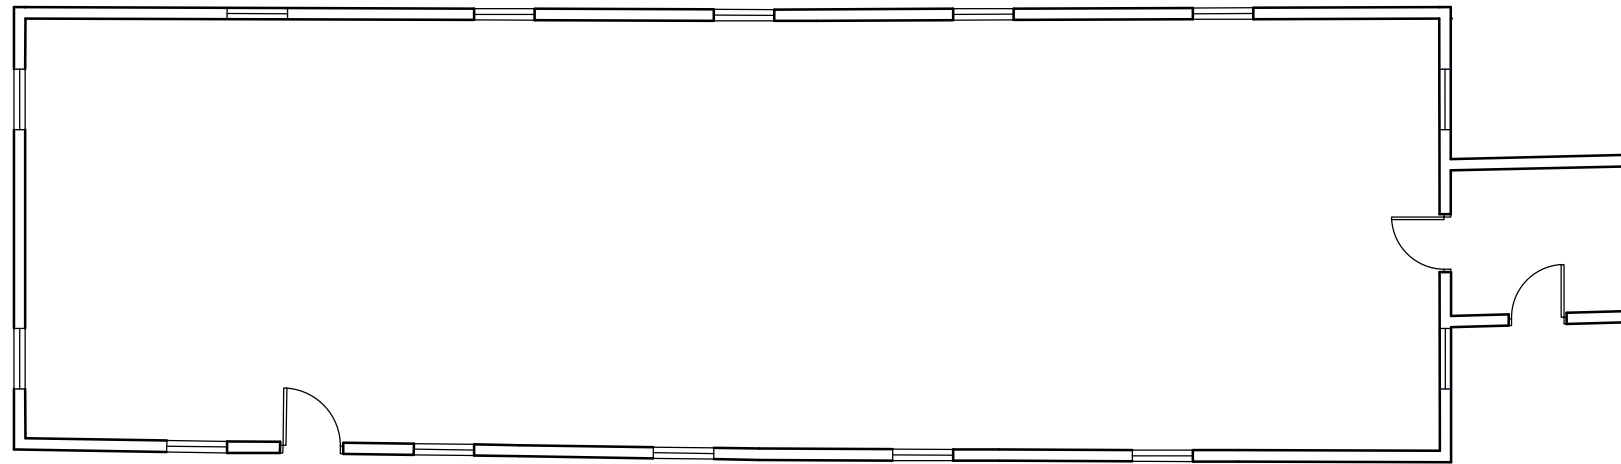

FLOOR PLAN

Rev.	Date	Description
The contractor shall check and verify all dimensions and levels and report any apparent discrepancies to the architect prior to commencing work.		
Project Status Planning		
(Preliminary / Planning / Building Regulations / Tender / Contract / Construction)		

alun design consultancy ltd Neville House, Station Road Wendens Ambo, Saffron Walden, Essex CB11 4LB T: 01799 540600 E: info@alundesign.com www.alundesign.com		alun design consultancy architectural design planning project management interior design	
Project Site Adjacent The Chase Thaxted Essex			
Drawing Title Existing floor plan and elevations			
Date	Scale at A3	Drawn	Checked
Jan '24	1:100	adc	
Site Post Code	Drawing No.	Revision	
CM6 2NE	L/5291/24/EX-01		

