


PROPOSED GROUND FLOOR PLAN 1:50

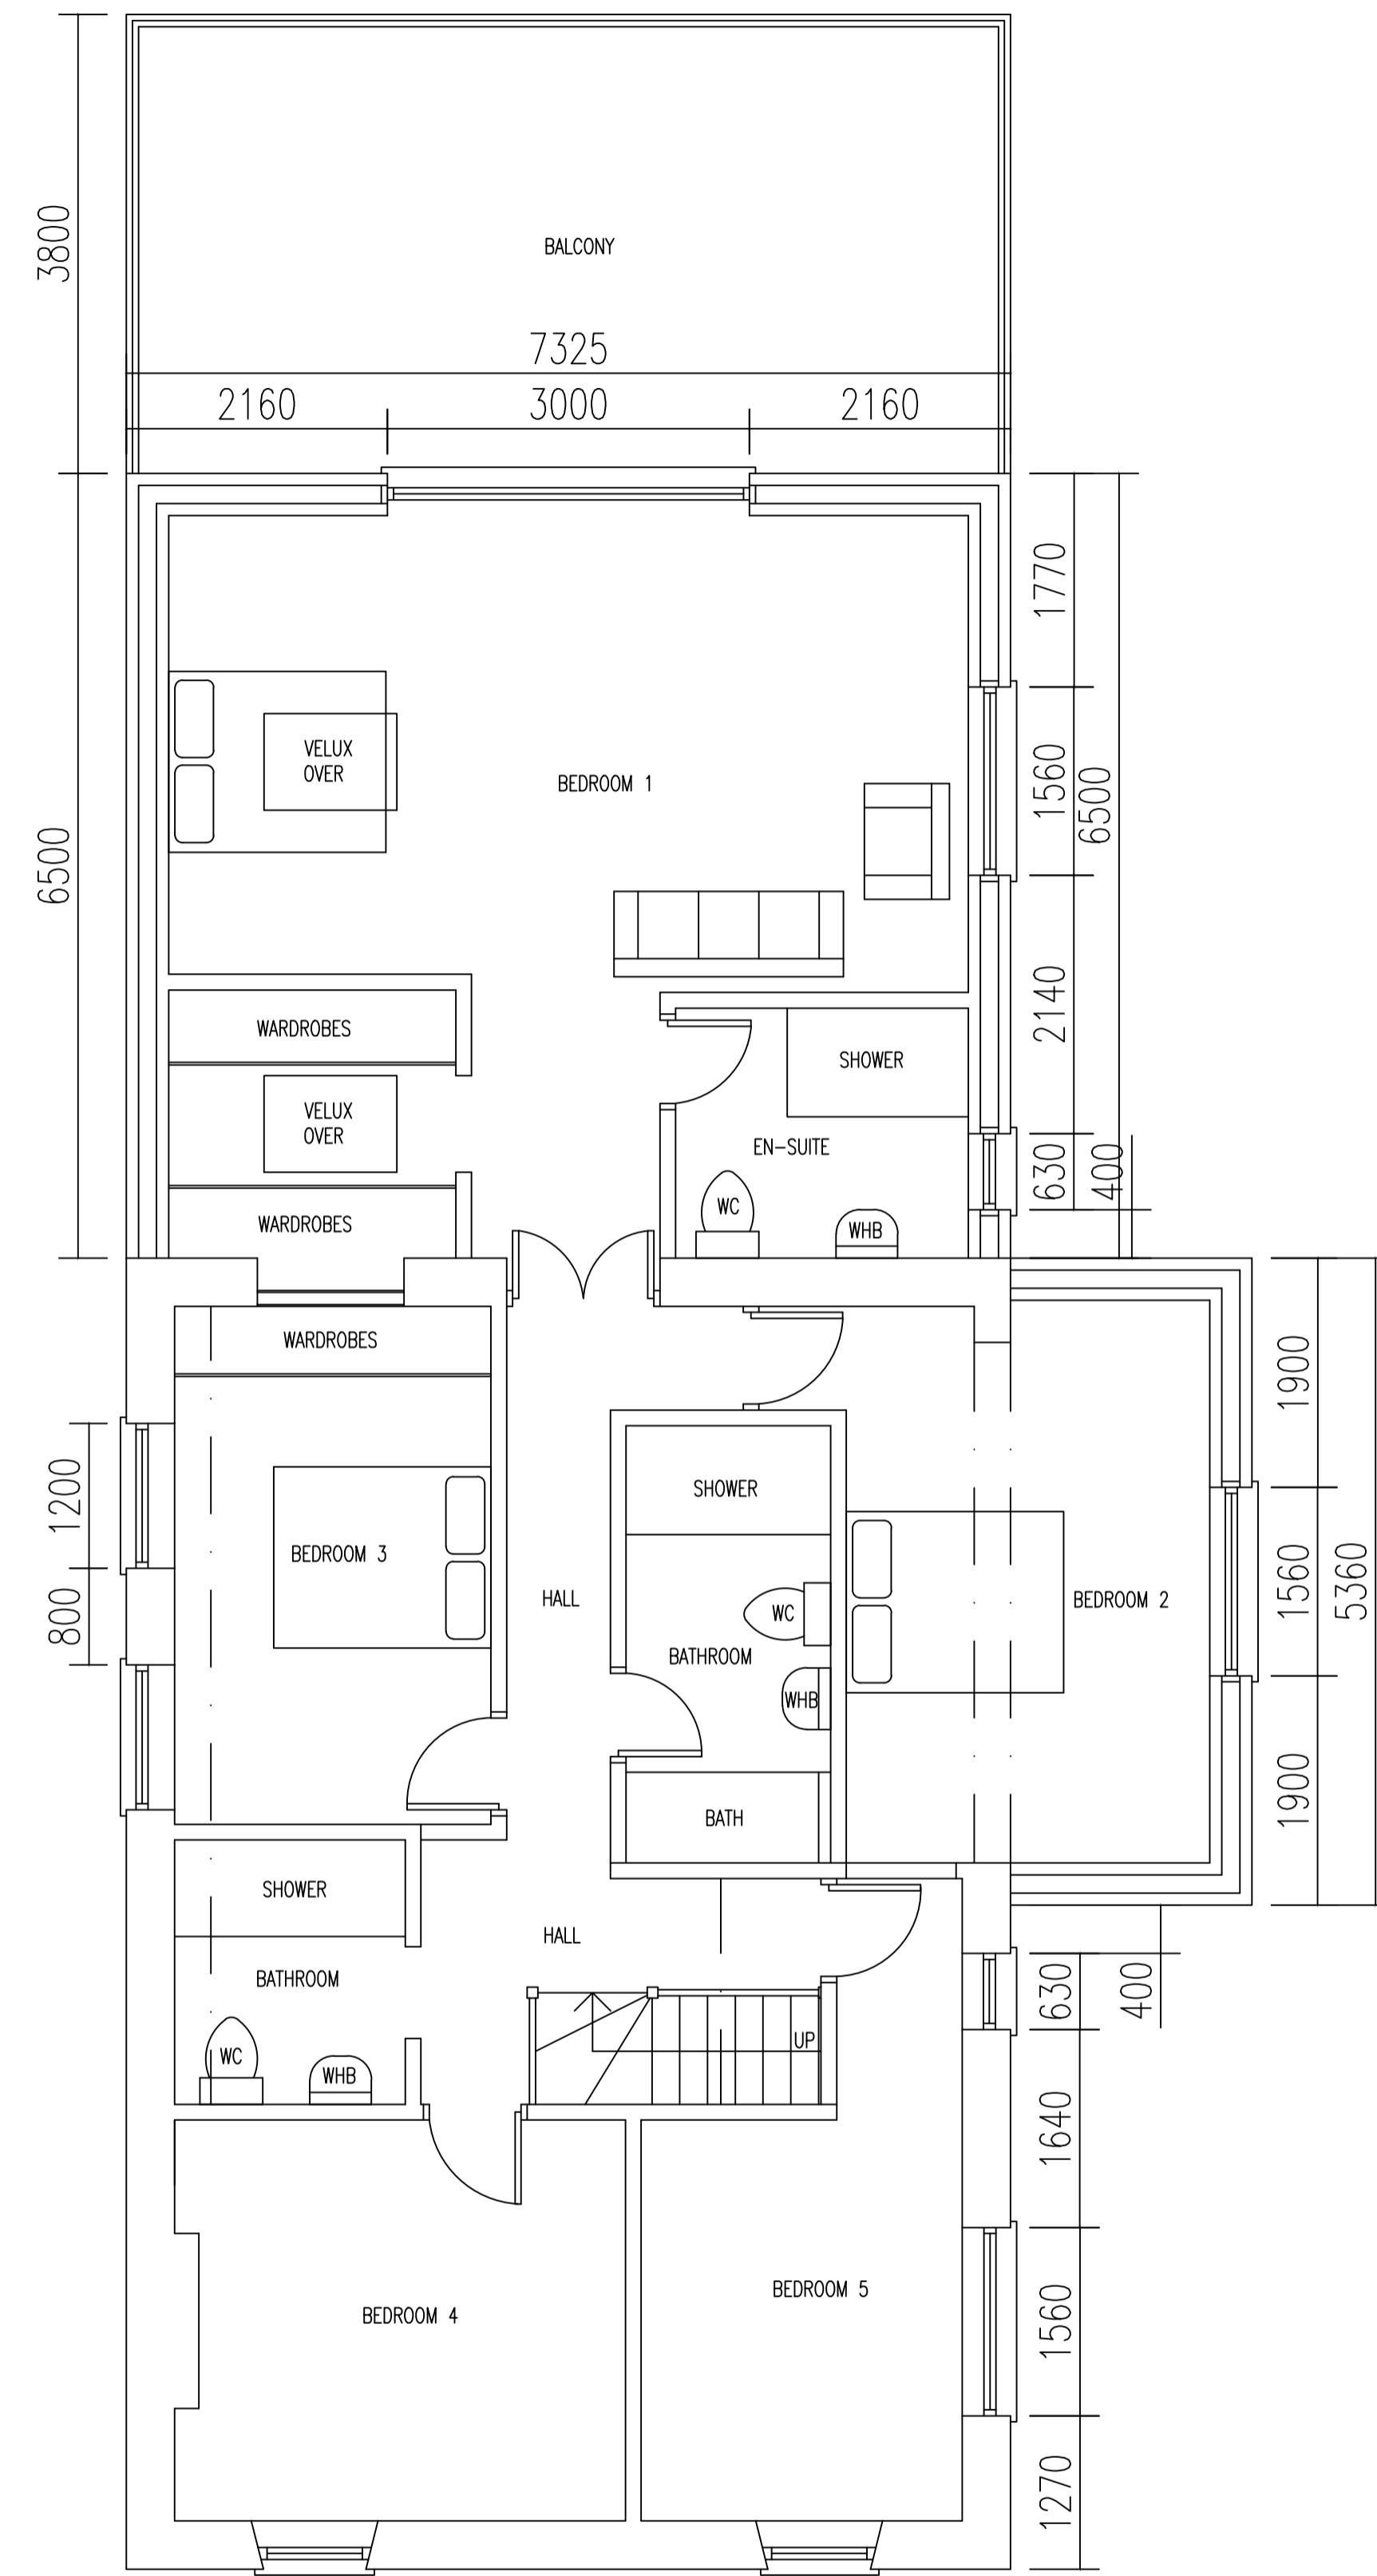

PROPOSED FIRST FLOOR PLAN 1:50

00000000000000000000000000000000000000

A. Planning Application - 31.01.24

PLANNING APPLICATION

Double Storey Side & Front Extension plus Single Storey Rear Extension. plus Garage/ Car Port

The Firs, Crossways Lane, Thornbury BS35 3UE

Date 31.01.24

Drawing No. 80834-2 Rev. A