
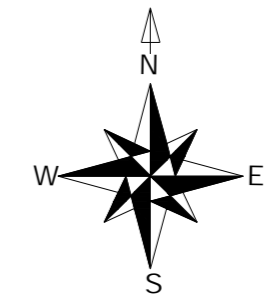
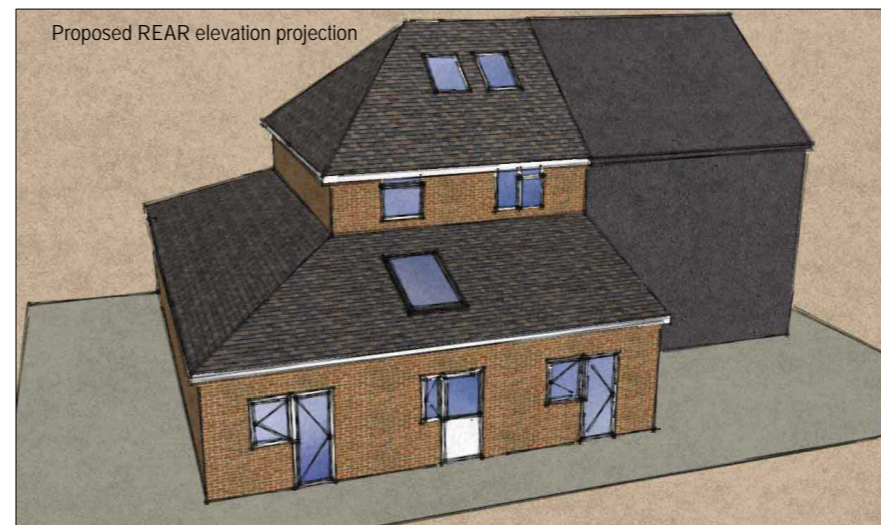
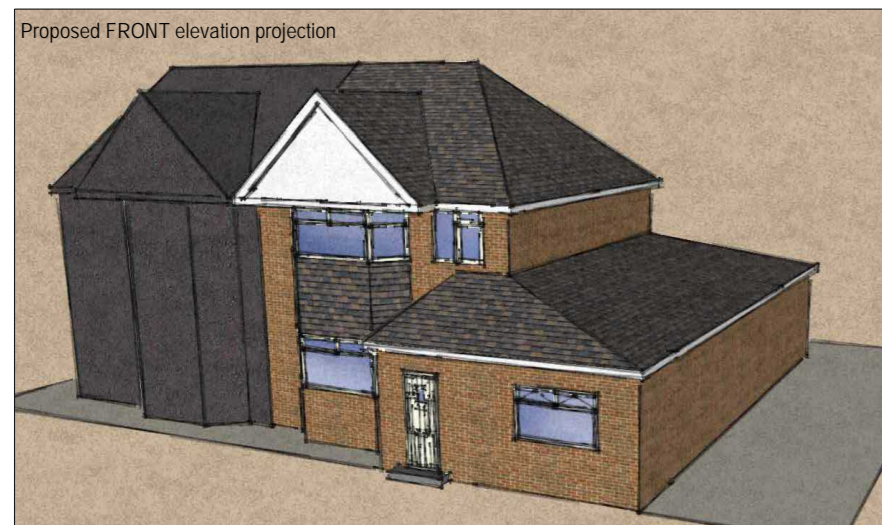
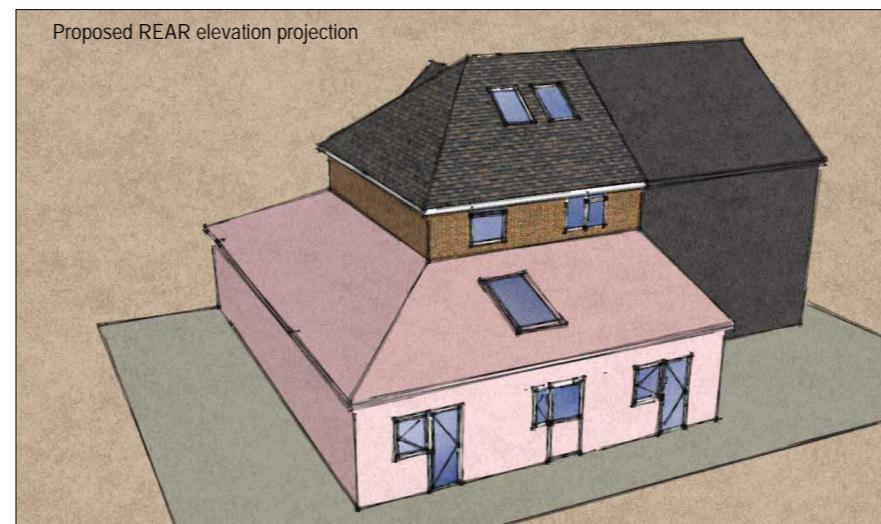
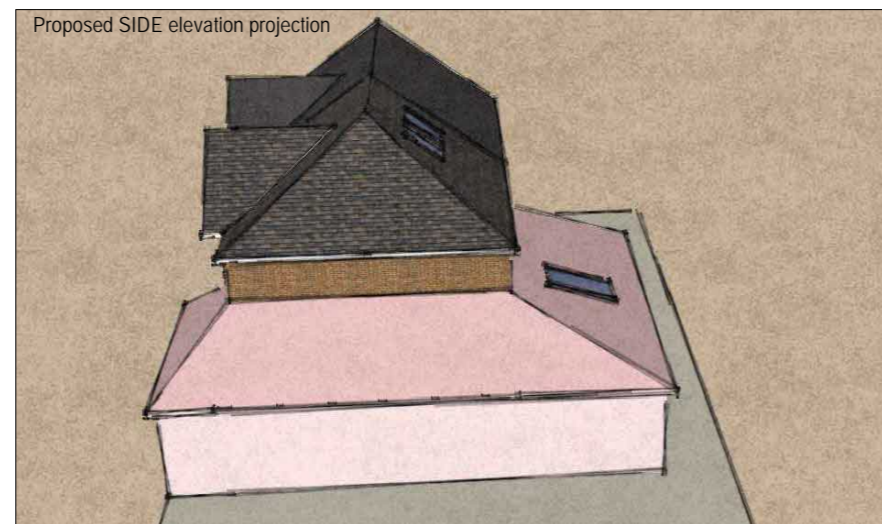
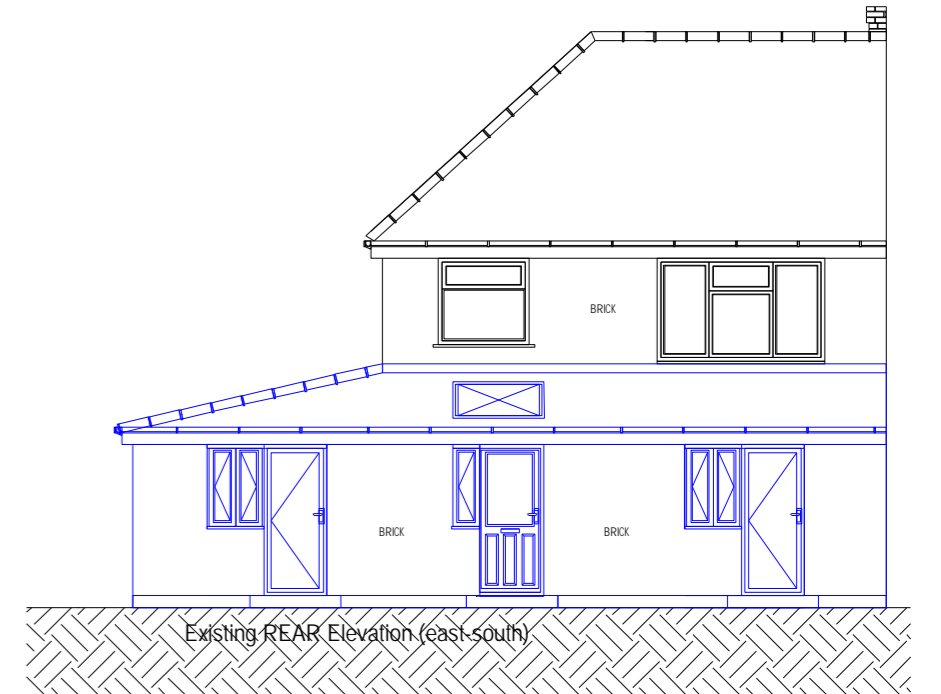
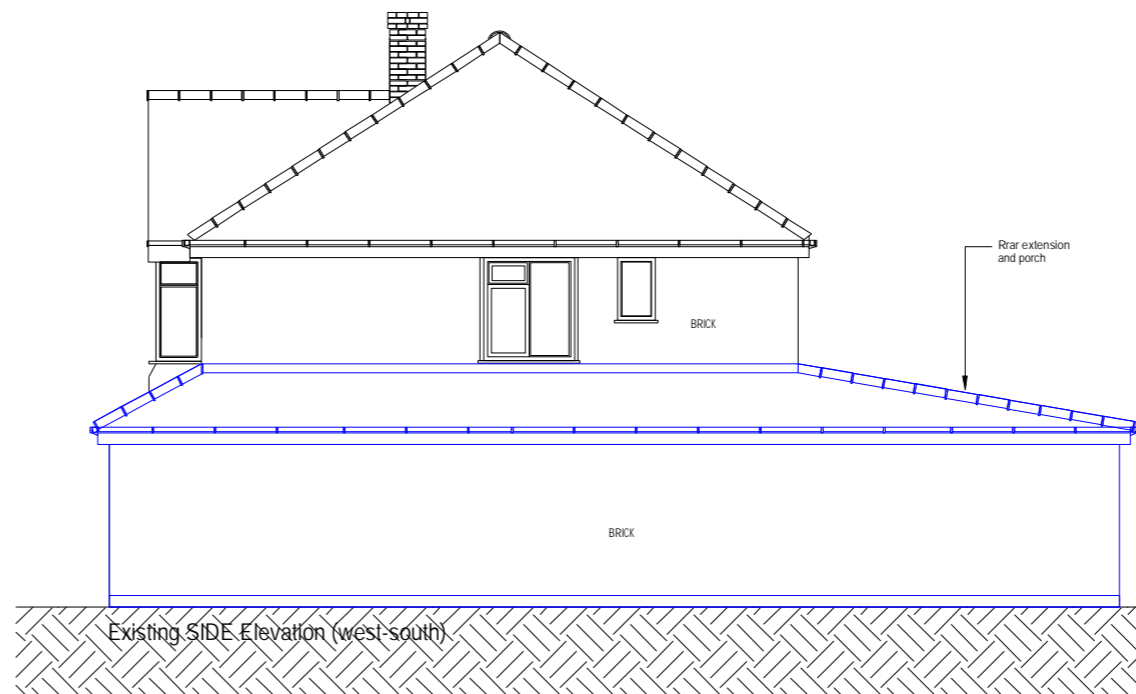
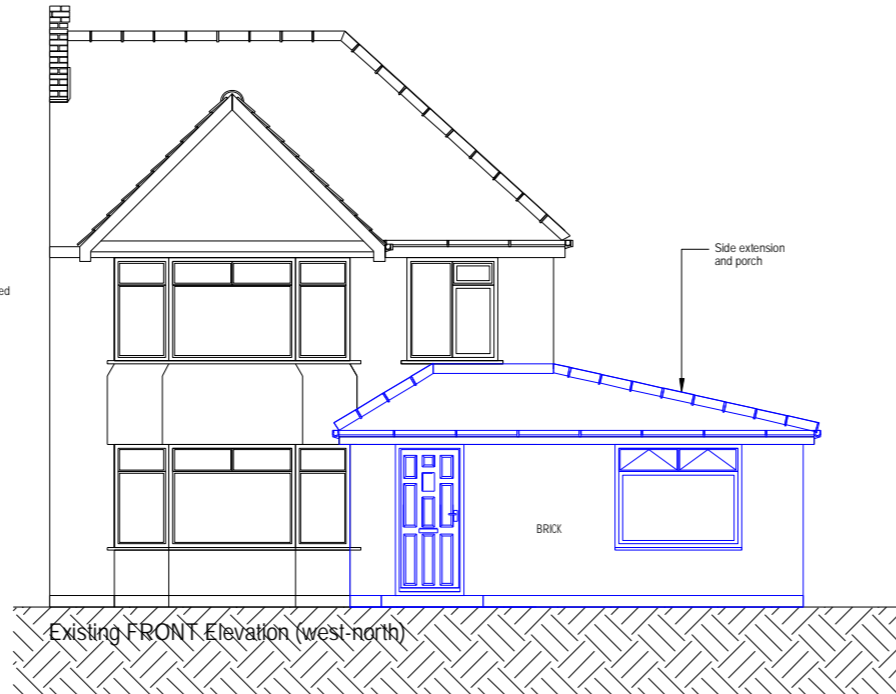
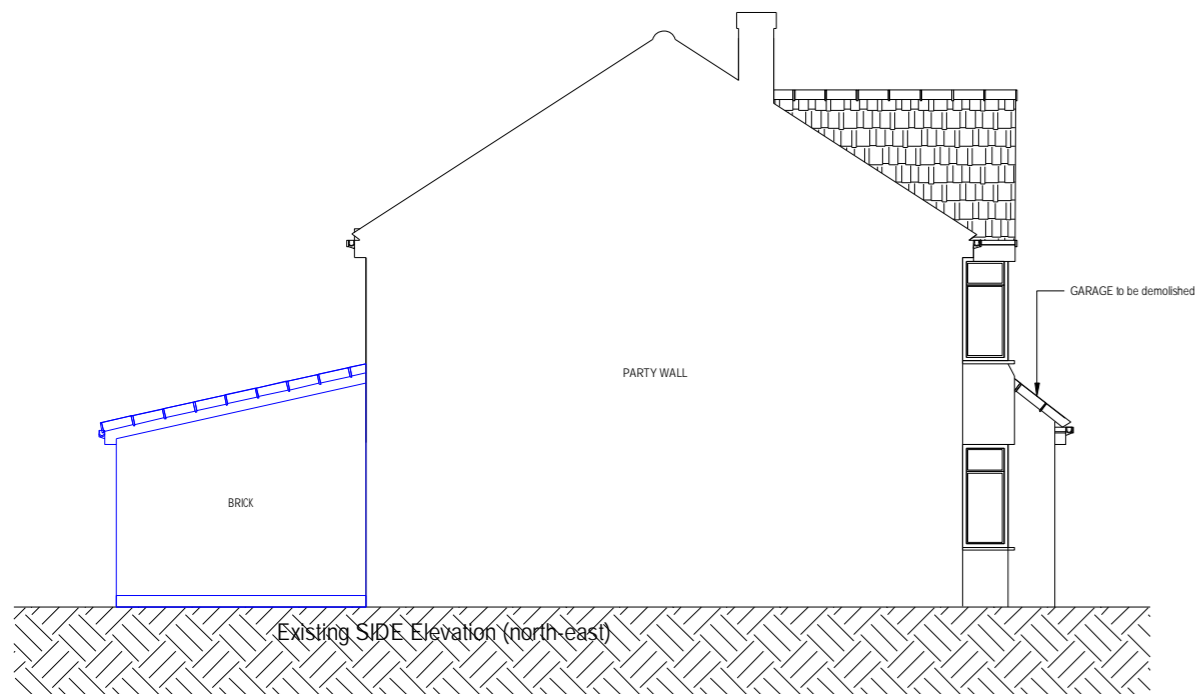
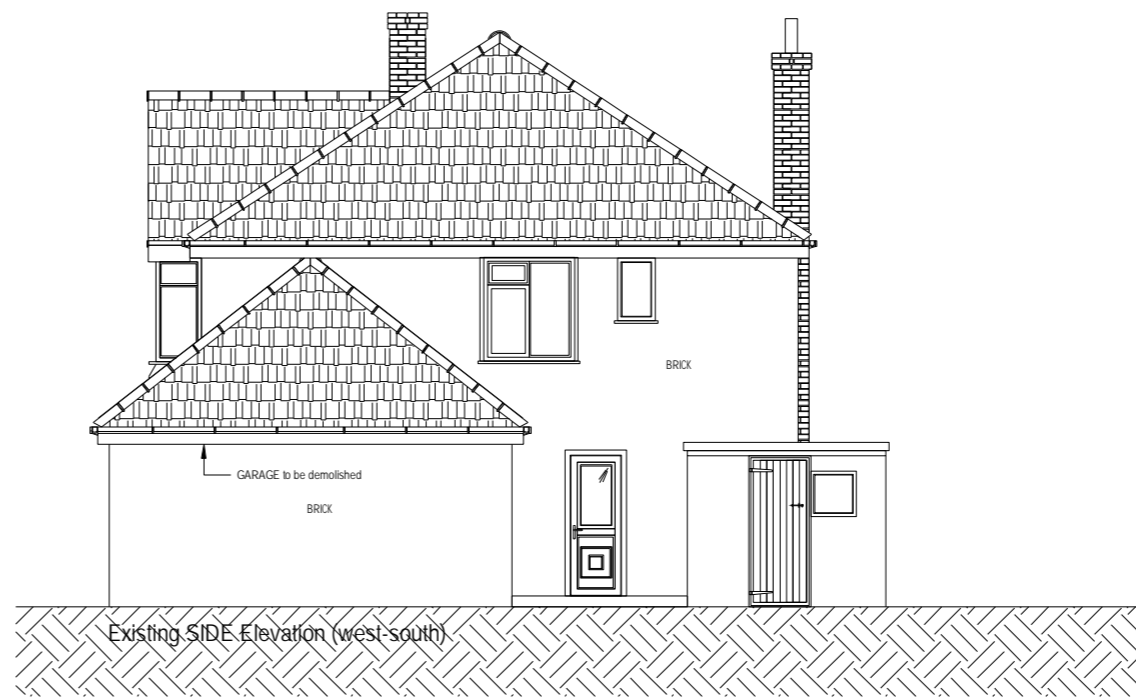


EXISTING AND PROPOSED ELEVATION PLAN

304 Hatherley Road, Cheltenham, GL51 6HR

SCALE 1:100 @ A2

EL

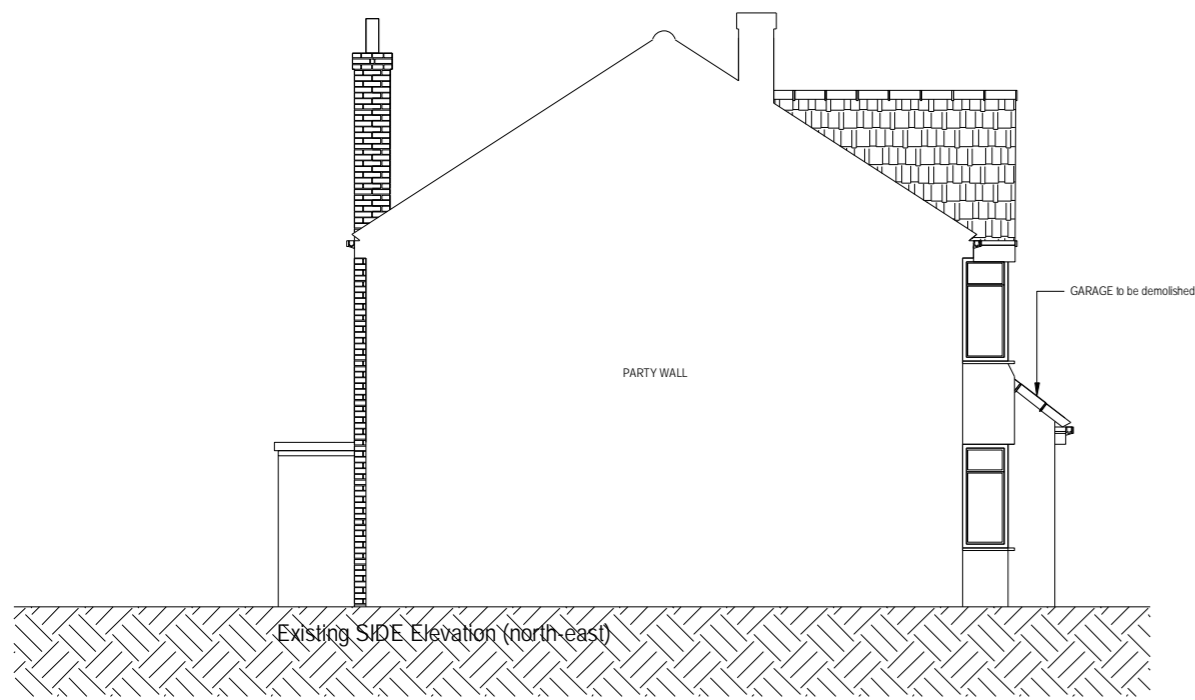

All dimensions in millimetres unless stated otherwise.	
Notes:	
THIS DRAWING IS TO BE CHECKED & VERIFIED BY THE CONTRACTOR PRIOR TO WORK COMMENCING ON SITE & ANY DISCREPANCY OR QUERY SHALL BE IMMEDIATELY REPORTED & RESOLVED BEFORE PROCEEDING WITH CONSTRUCTION.	
Drawing Description:	EXISTING FLOOR PLAN Proposed side and rear extension
Site:	304 Hatherley Road, Cheltenham, GL51 6HR
Client:	[REDACTED]

Date:	29/01/2024	Dwg no:	304_H_EP/EL_01_24
Scale:	1:50 (as noted @A2)	Drawn by:	T.Zabunsky

This design is copyright to Tomplan. Any changes should be agreed with the designer. Please check you are working off the most recent version of this plan. It is the responsibility of the client to ensure they are working off the most recent version of this plan. The drawing has been produced for planning purposes only and should not be used for any other purpose. This drawing may be subject to amendments without notice. Any errors or omissions are the responsibility of the client. The drawing is not a guarantee of any kind. It is a design service. 

www.tomplan.co.uk
Architect drawing service