
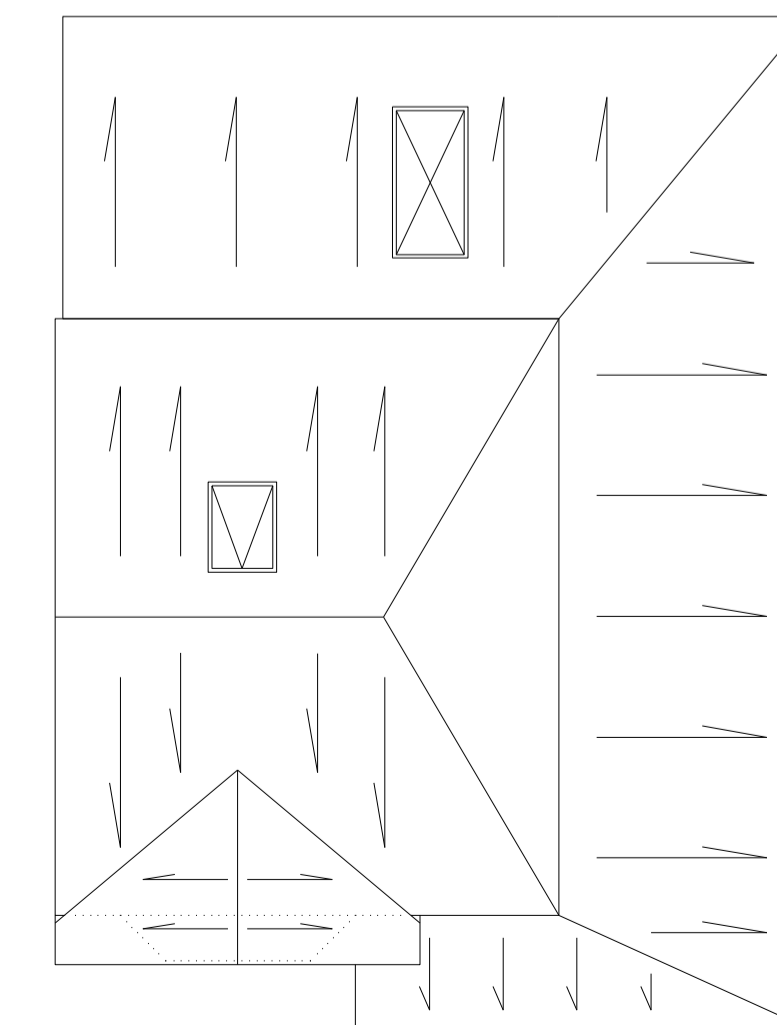
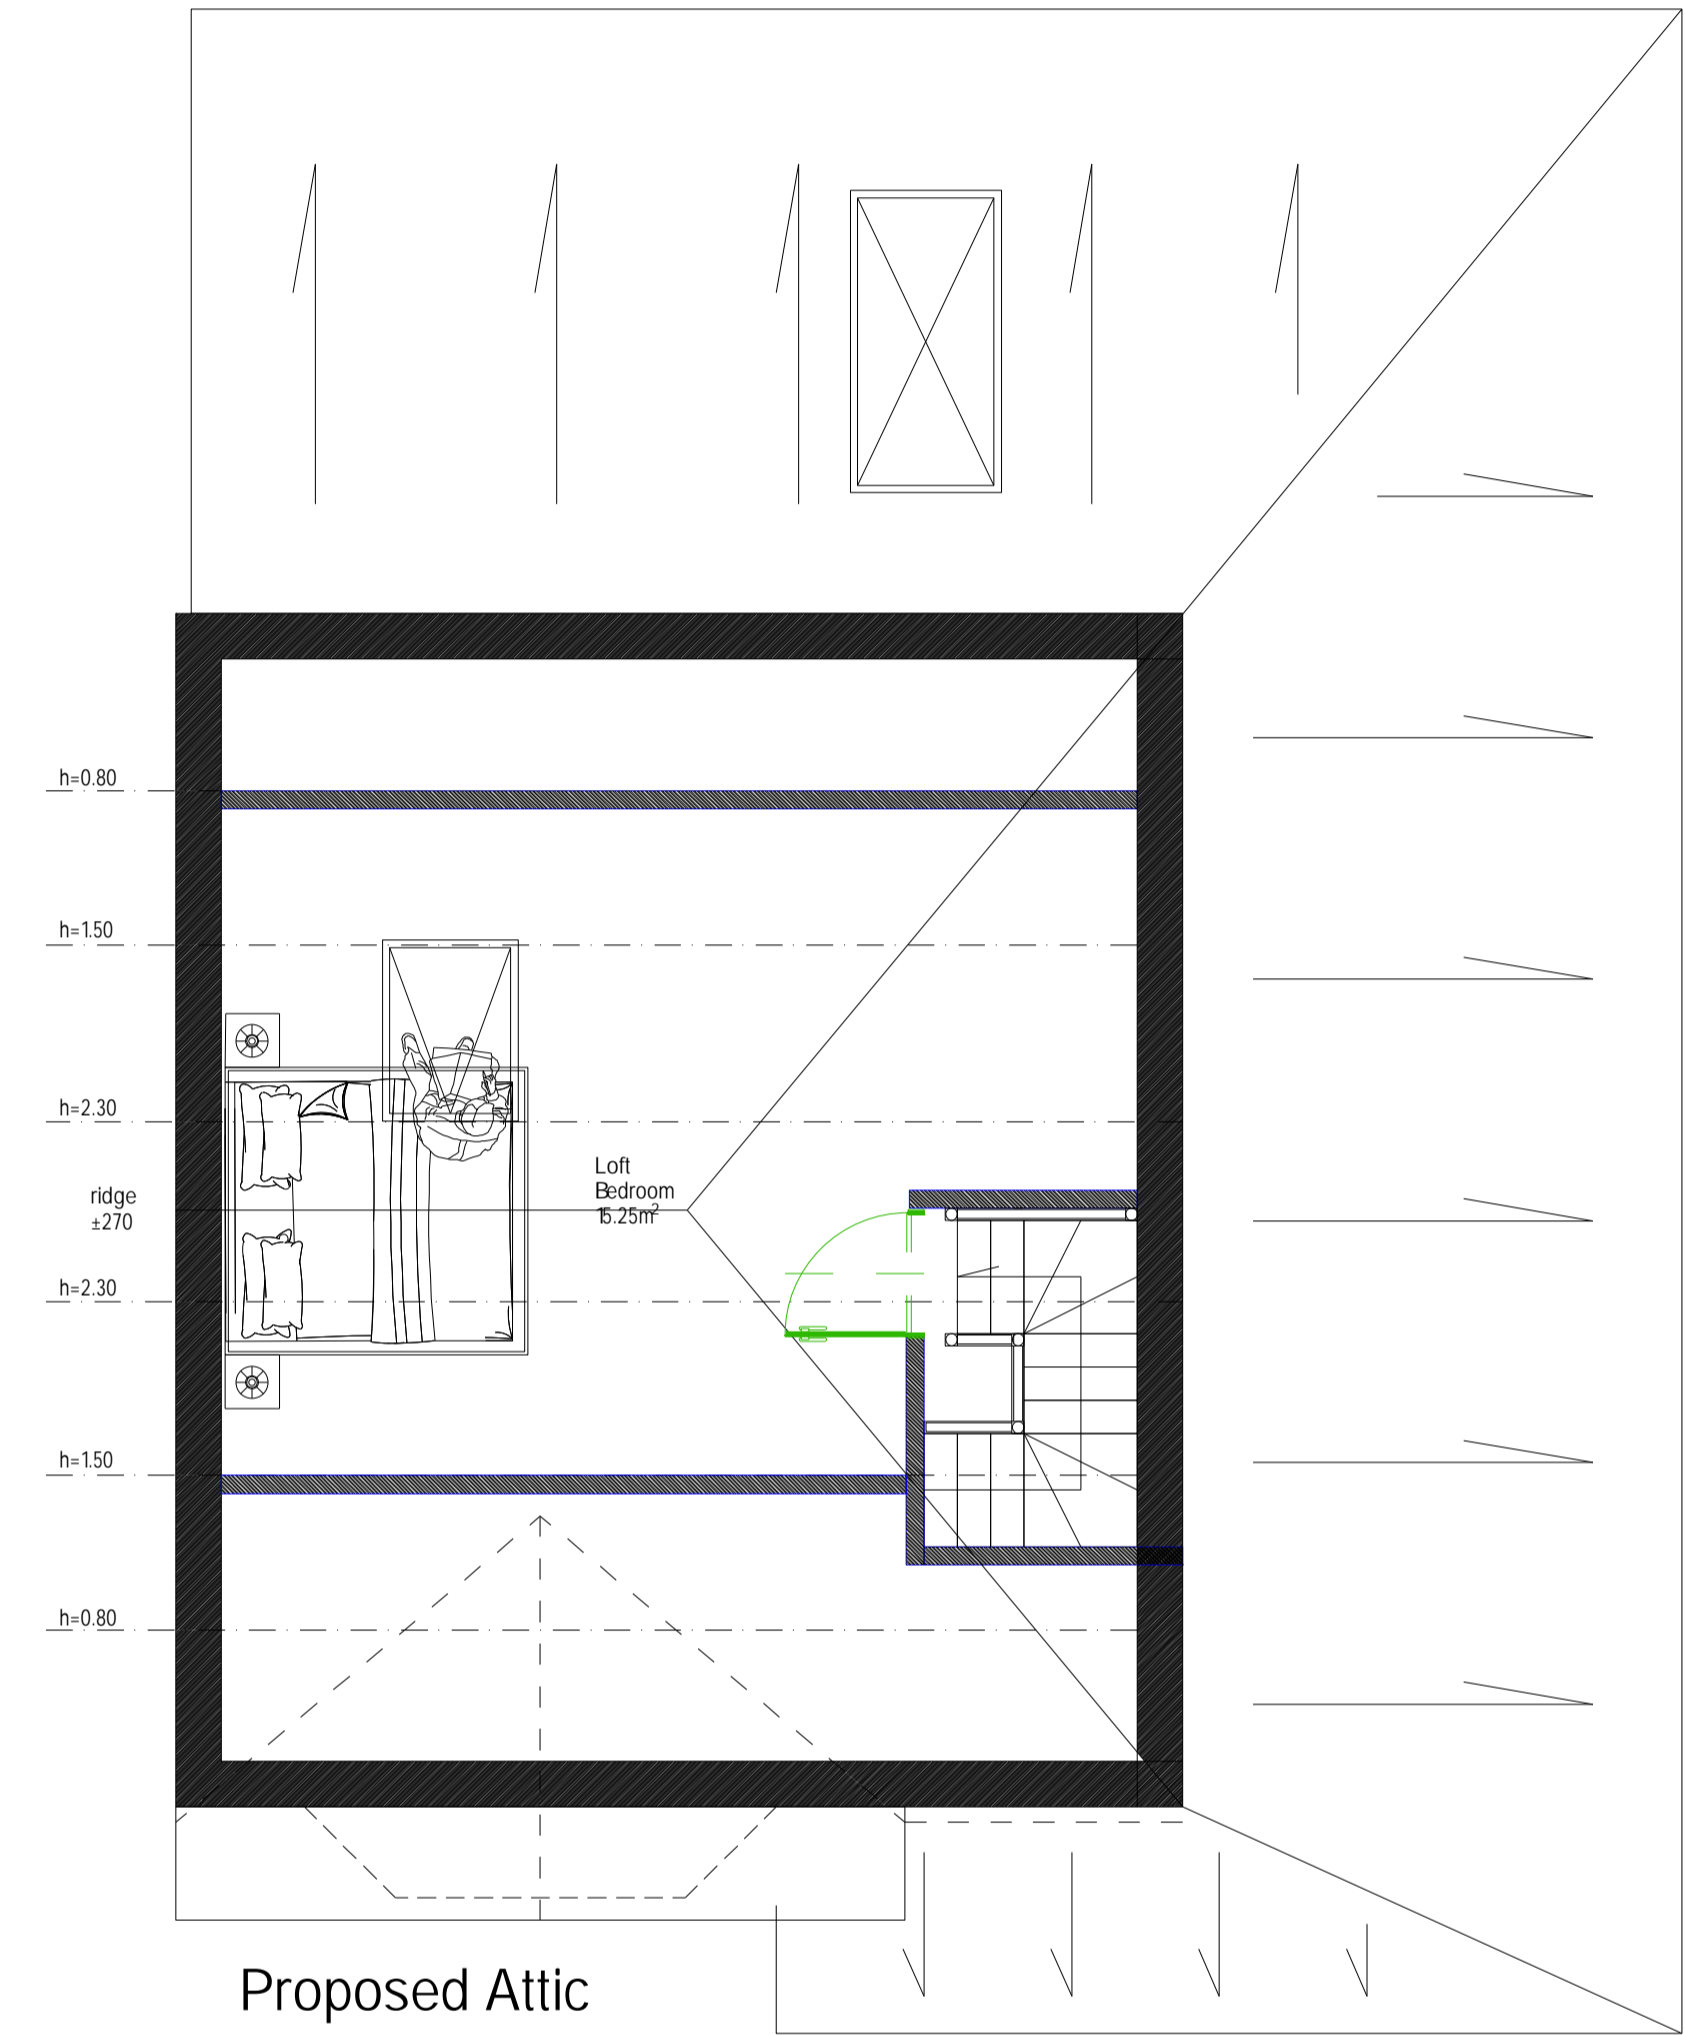
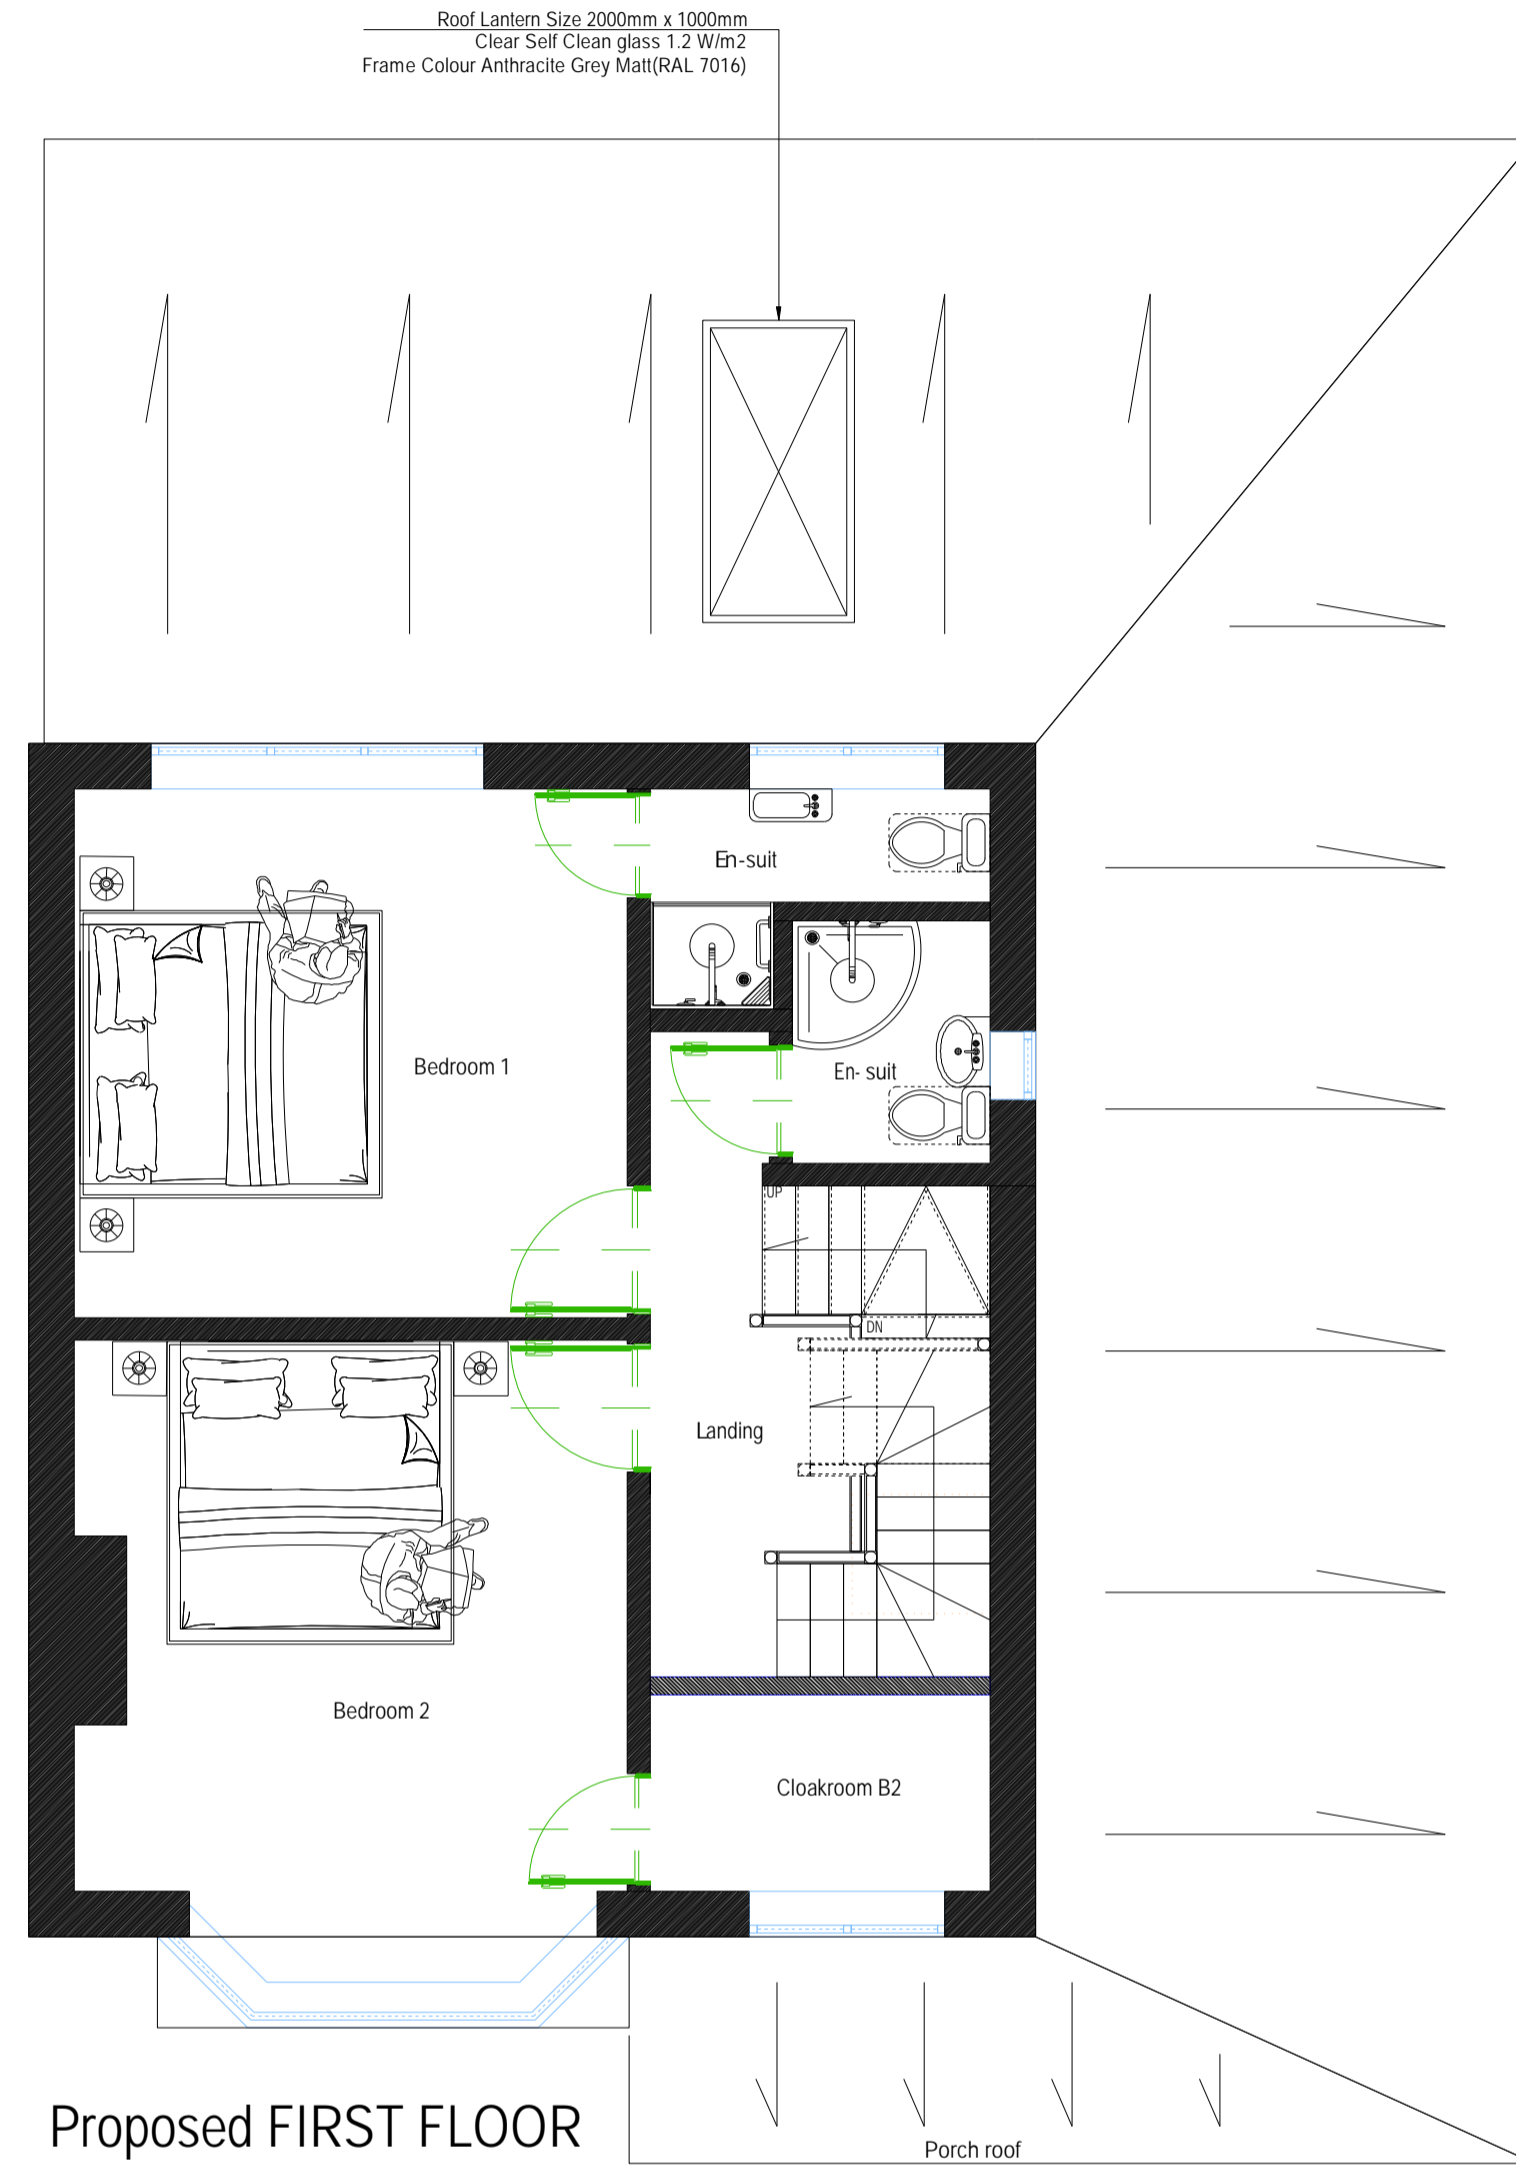


PROPOSED FLOOR PLAN - 304 Hatherley Rd, Cheltenham, GL51 6HR - SCALE 1:50 @ A2  
 Three bedrooms (single storey extension and loft conversion)

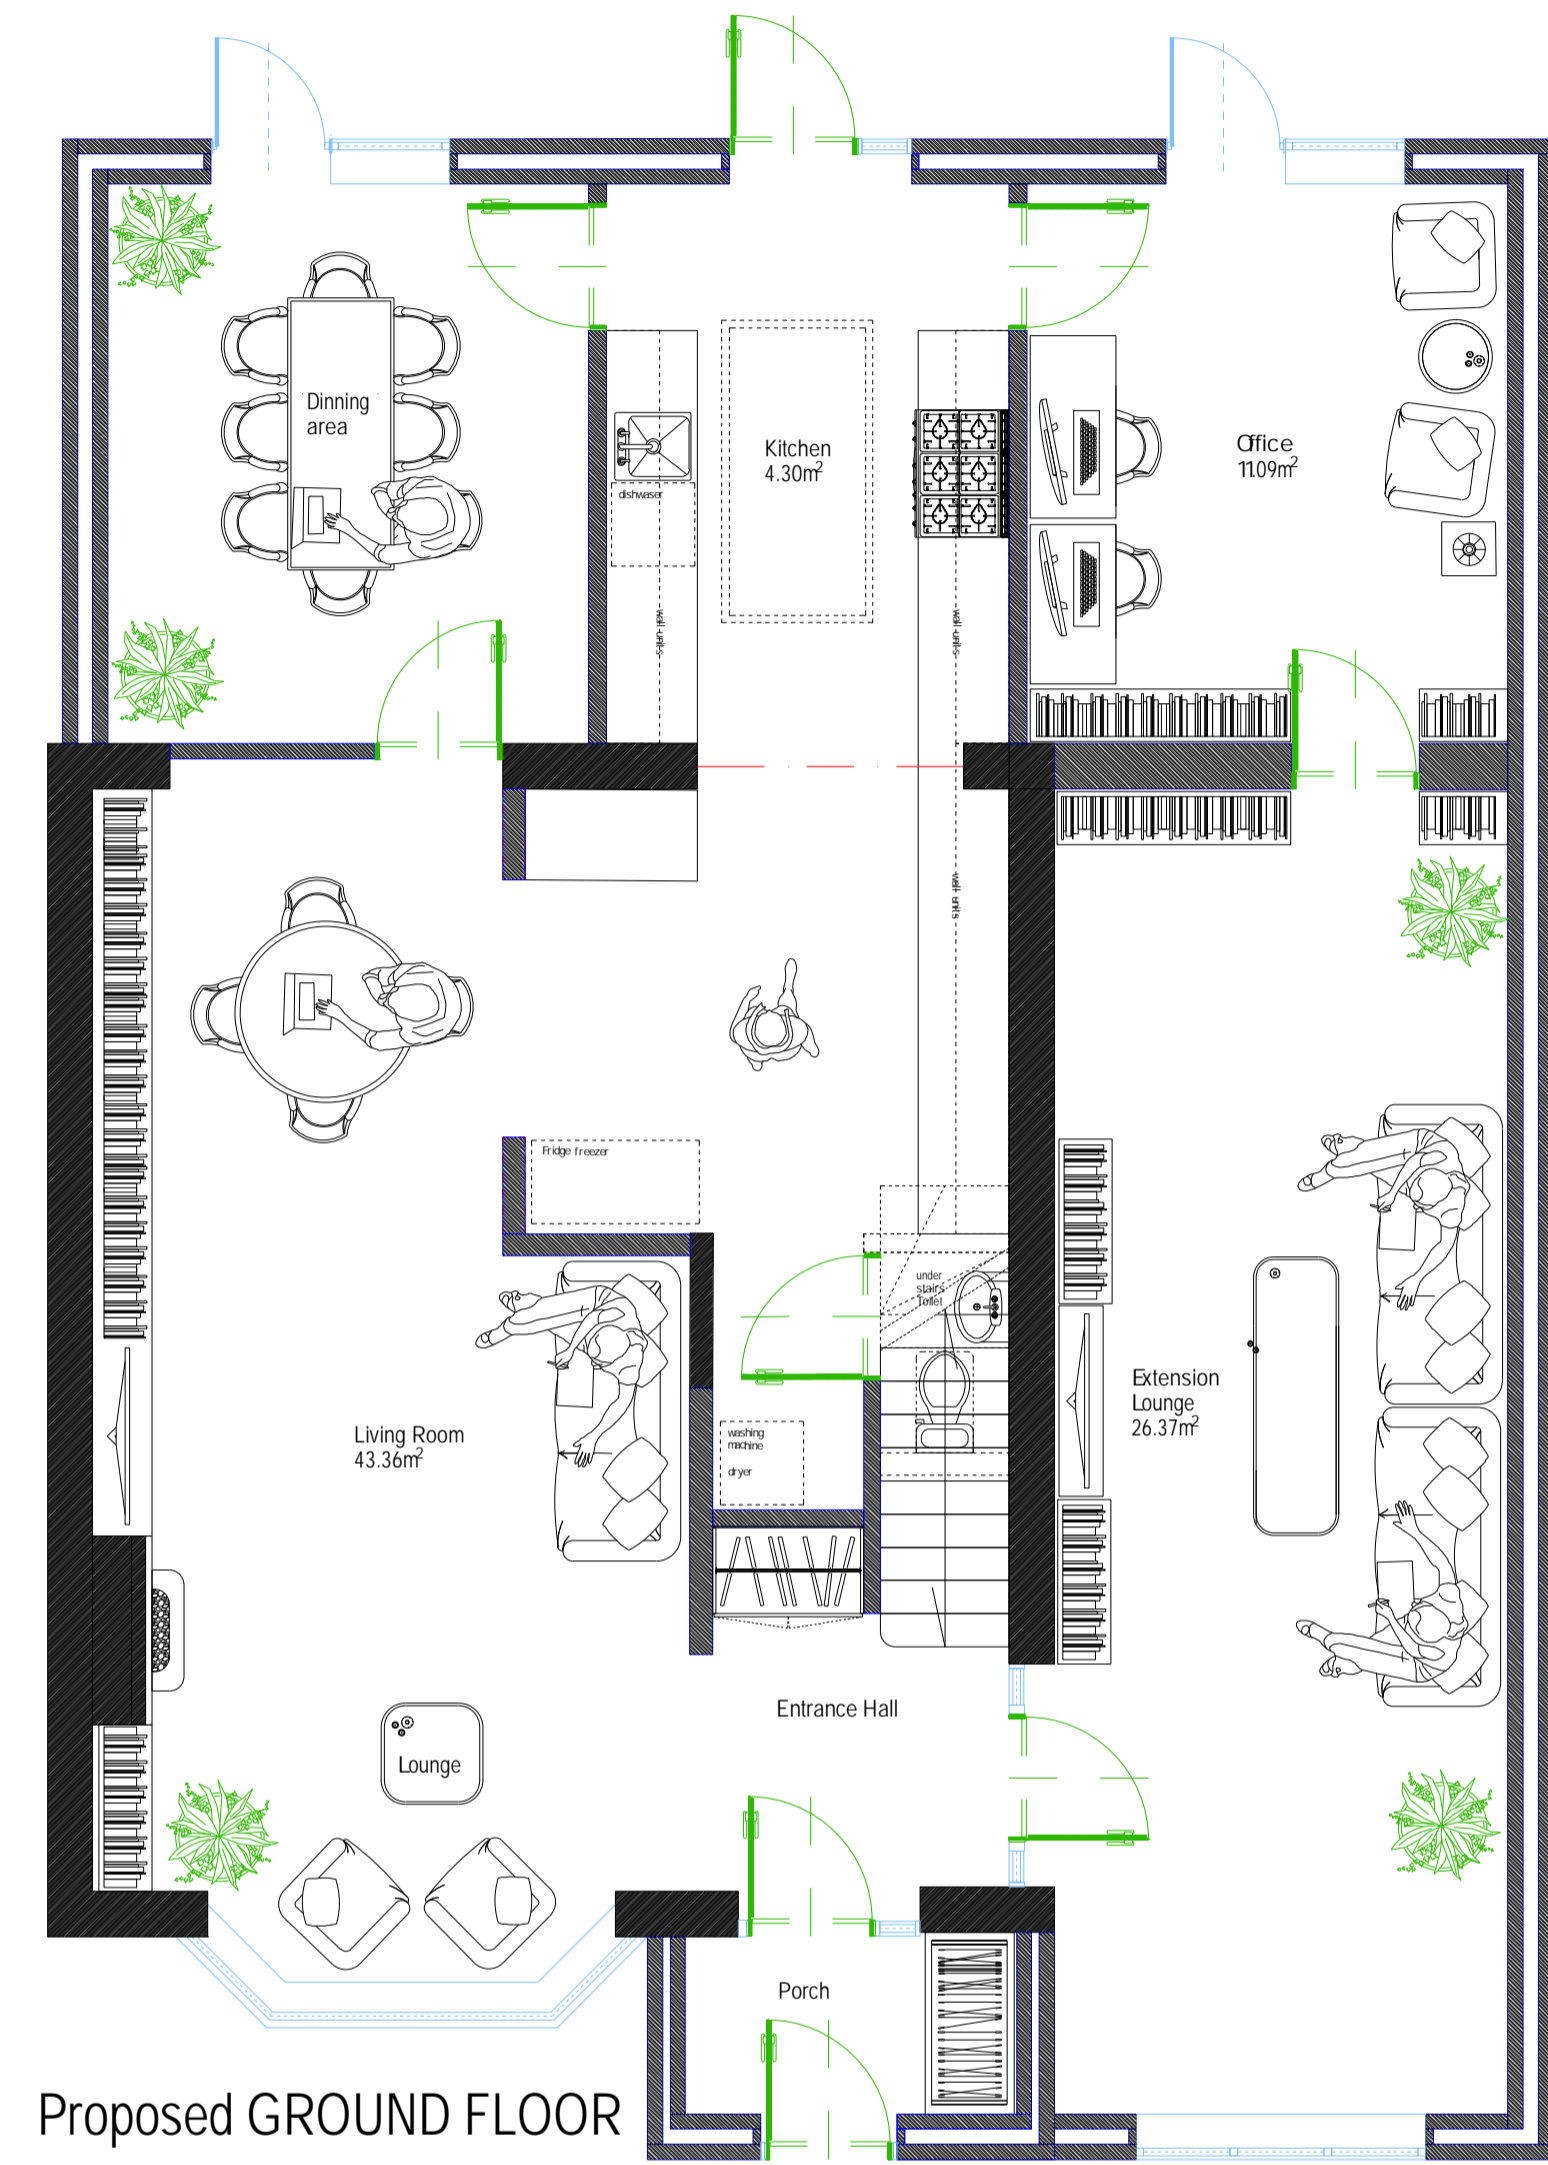

Roof line projection  
 1:100@A1

<p>PROPOSED FLOOR PLAN                  Proposed sub and four extension</p>	
Site:	304 Hatherley Rd Cheltenham GL51 6HR
Client:	[REDACTED]
Date:	20/07/2024
Scale:	1:50 @ A2
Drawn by:	DT
Checked by:	JL

This drawing is to be used in connection with the construction of the proposed extension and sub. It is the responsibility of the client to ensure that the drawing is used in accordance with the relevant building regulations and to obtain all necessary planning and building control approvals. The drawing is not to be used for any other purpose without the written consent of the architect. The architect is not responsible for any errors or omissions in this drawing. The architect is not responsible for any damage to the property or any other loss or damage caused by the use of this drawing. The architect is not responsible for any other loss or damage caused by the use of this drawing.