





Ex

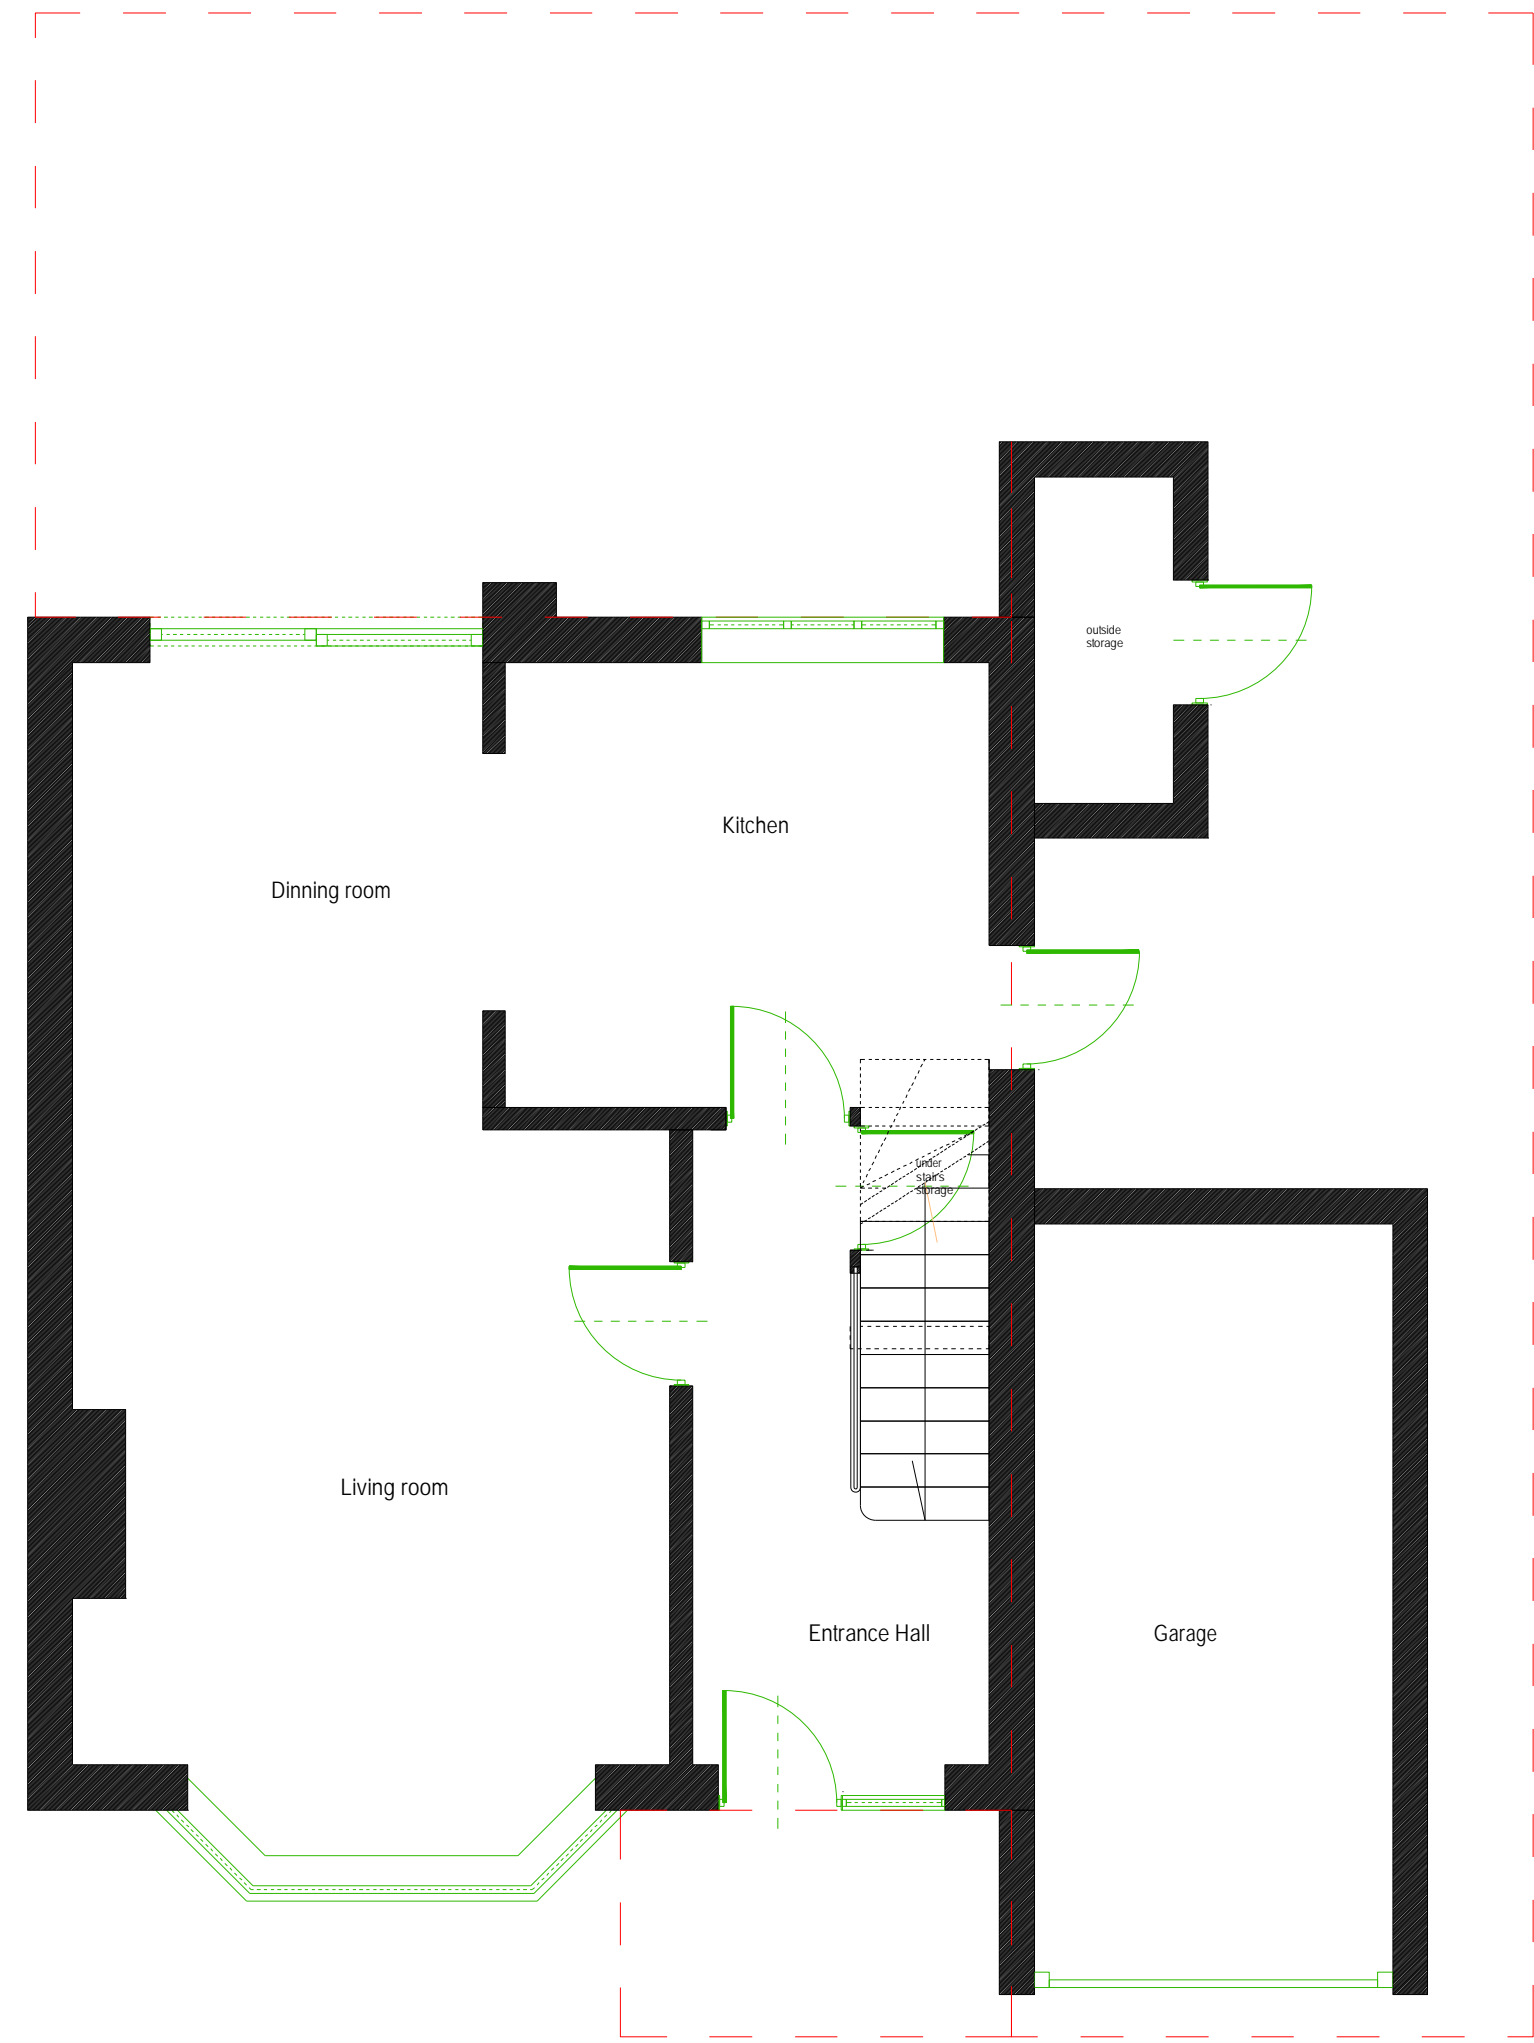

Existing GROUND FLOOR

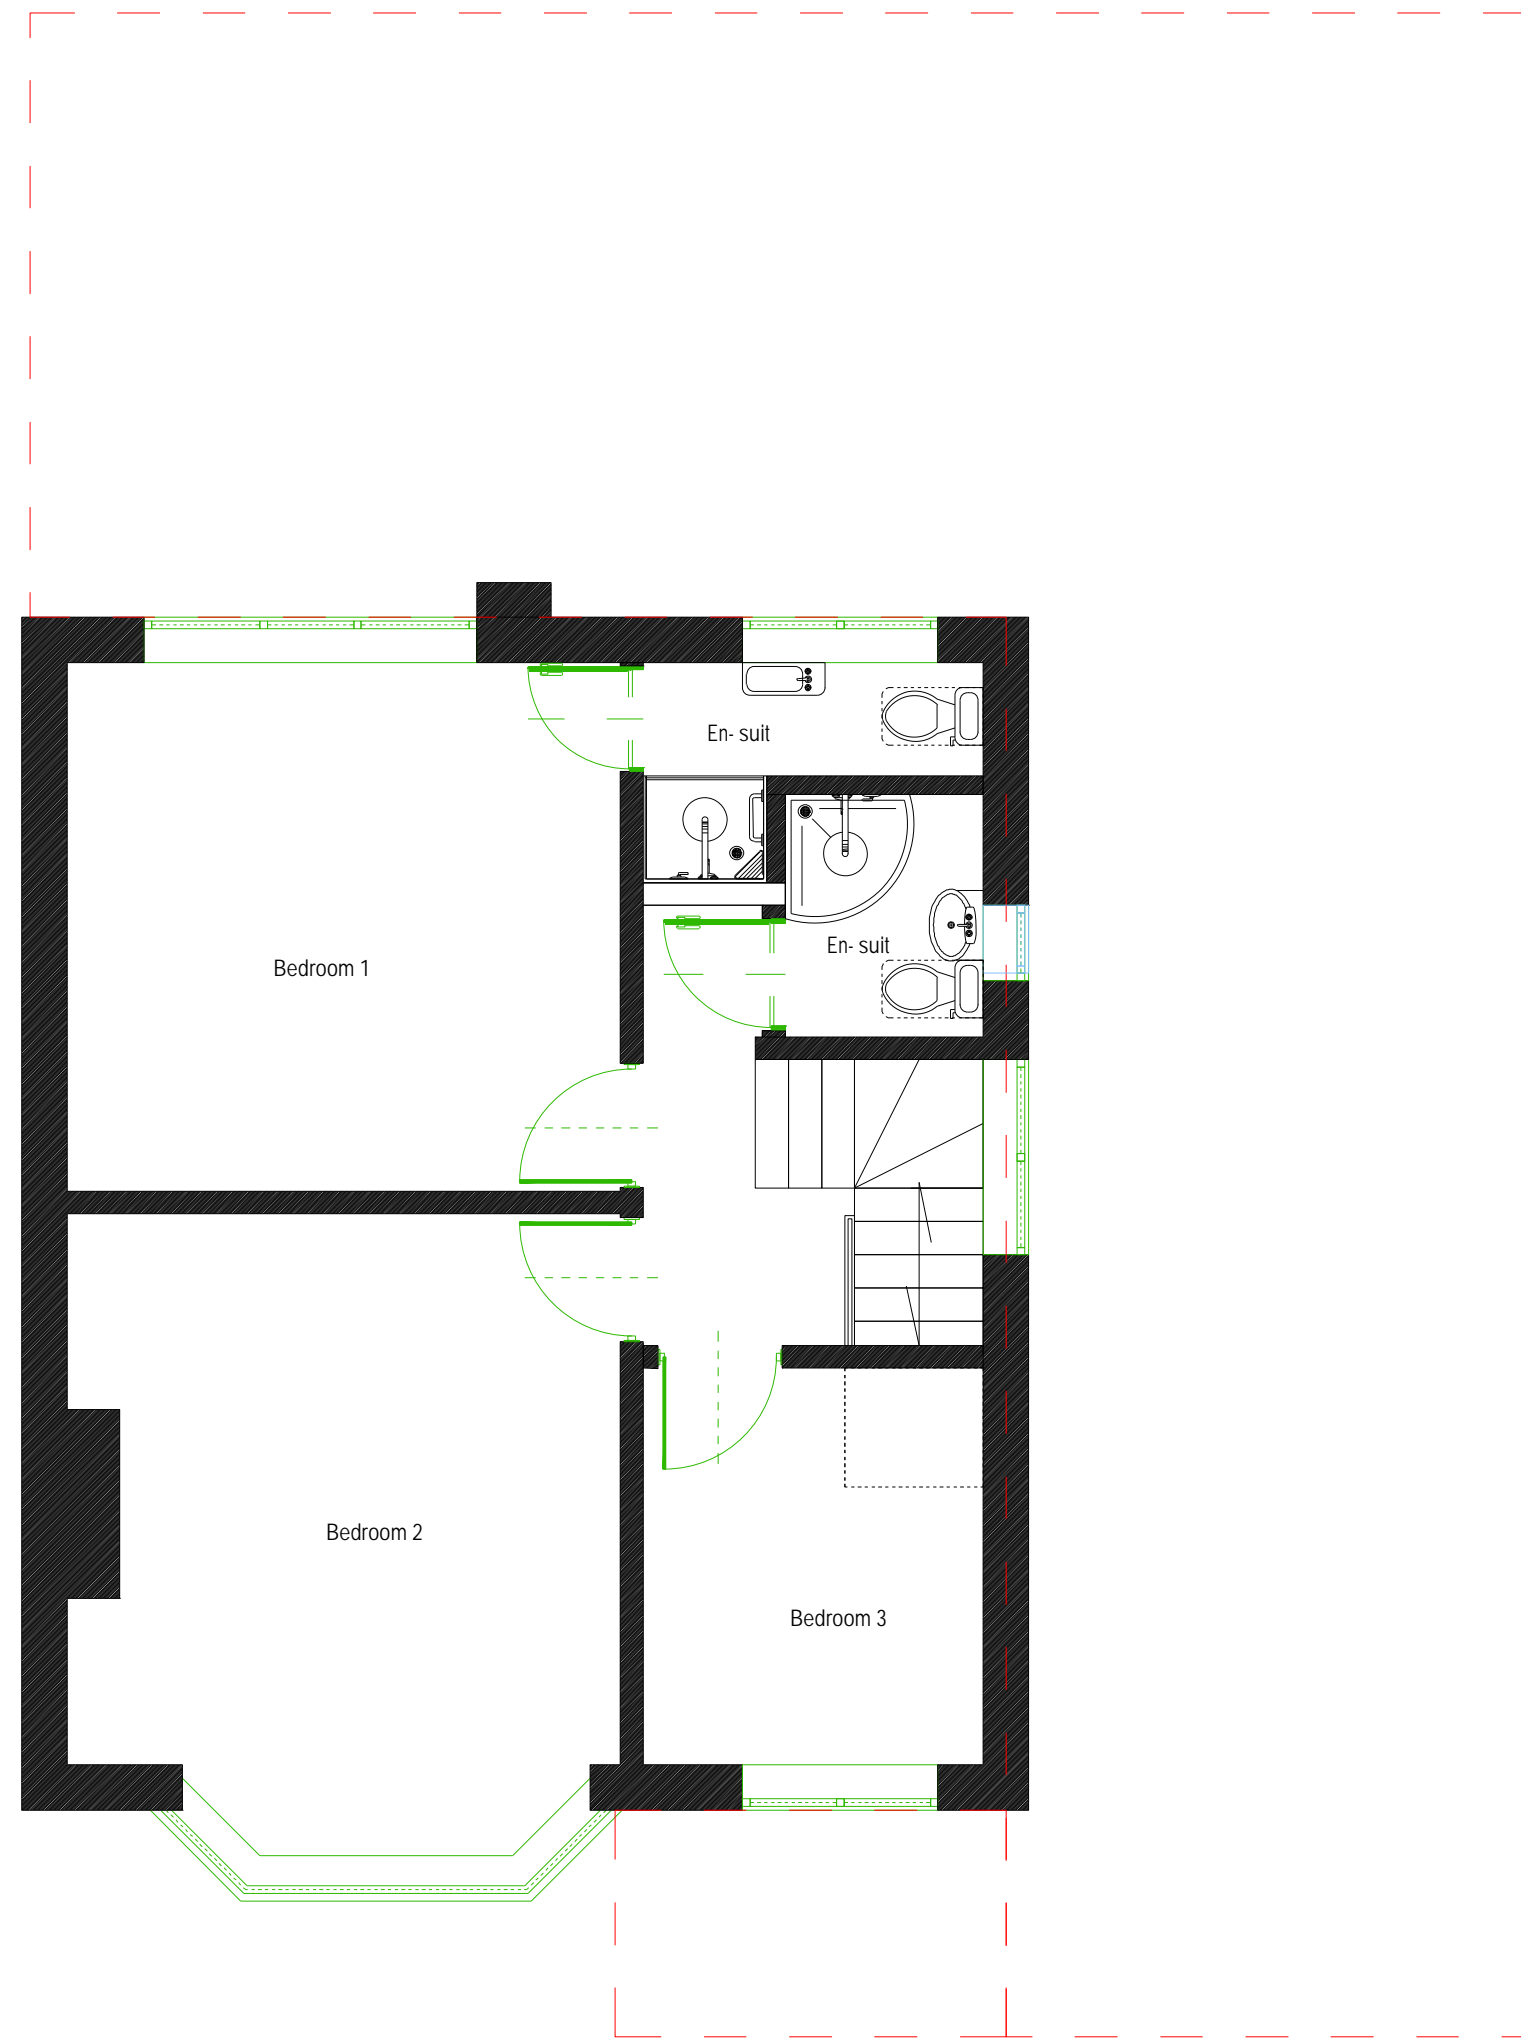

Existing FIRST FLOOR

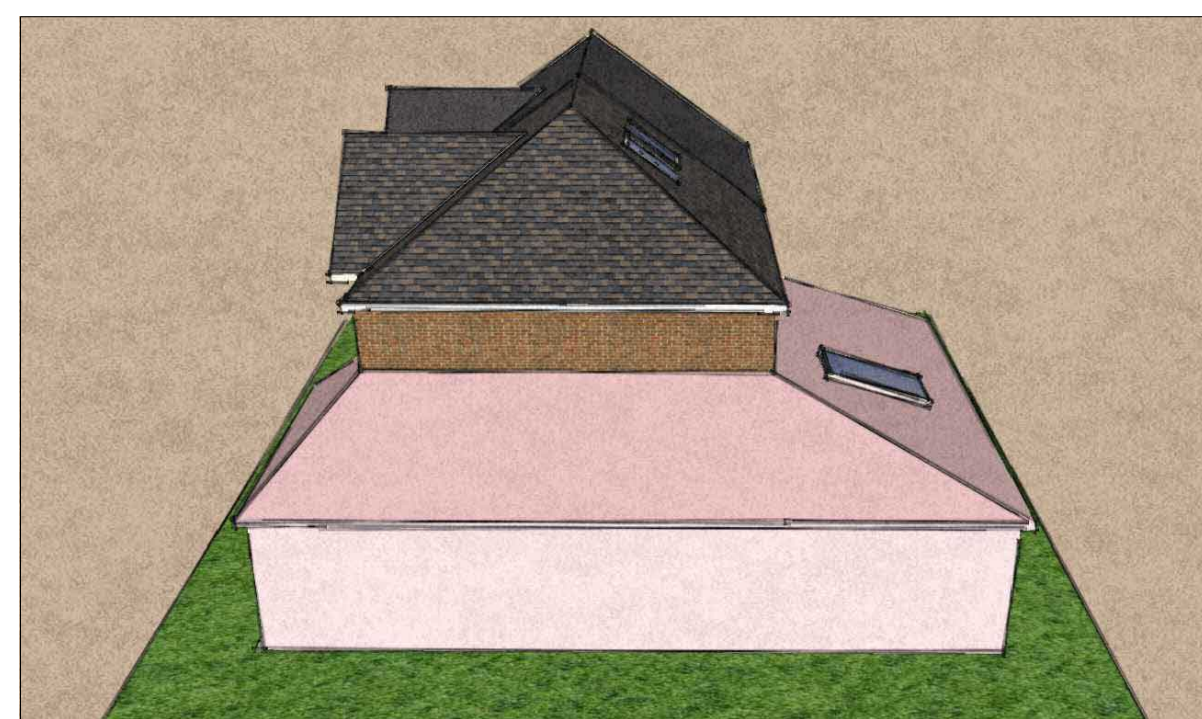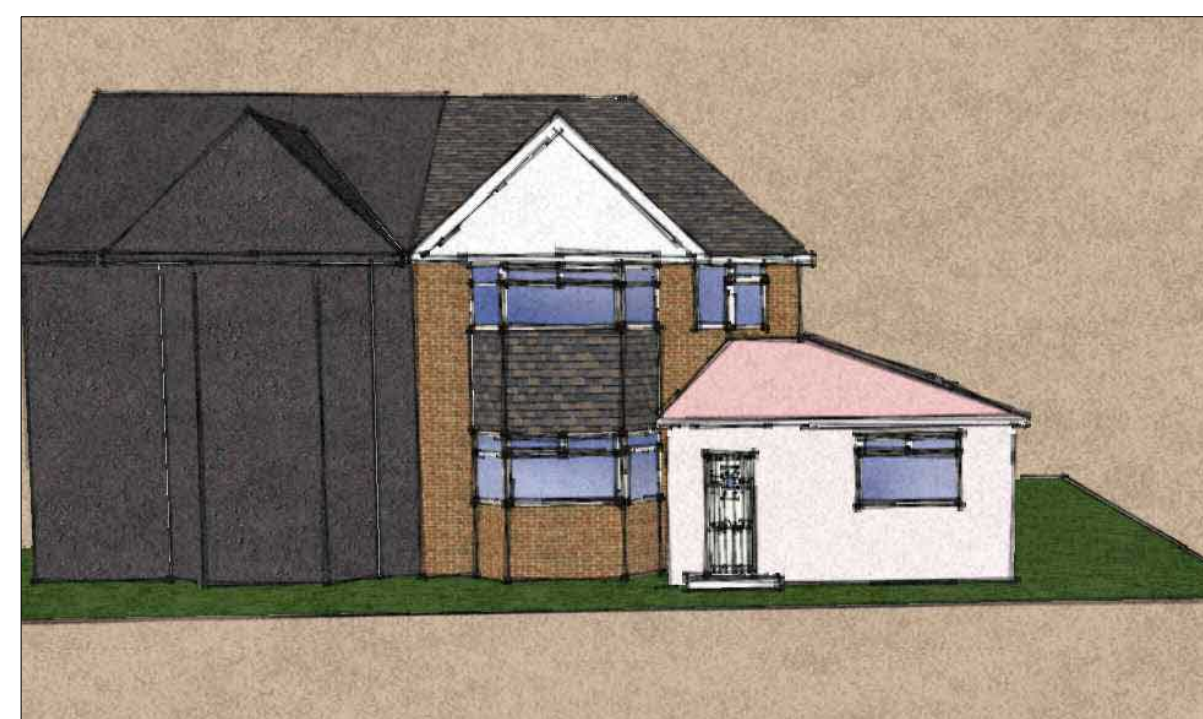

<p>Notes:</p> <p>THE DRAWING IS TO BE USED AS A GUIDE ONLY. THE CONTRACTOR SHALL BE RESPONSIBLE FOR VERIFYING ALL DIMENSIONS AND LEVELS ON SITE AND REPORTING ANY DISCREPANCIES TO THE ARCHITECT IMMEDIATELY.</p>	
<p>Drawing Description: <b>EXISTING FLOOR PLAN</b>                  Proposed site and/or extension</p>	
<p>Site: <b>304 Hatherley Rd</b>  <b>GL51 6HR</b></p>	
<p>Client: <b>[REDACTED]</b></p>	
<p>Date: 20/07/2024                  Scale: 1:50 @ A2                  Drawn by: <b>[REDACTED]</b>                  Drawn by: <b>[REDACTED]</b></p>	
<p>The client, architect, contractor and other parties shall be bound by the conditions of sale of the land on which the property is situated. The architect shall not be responsible for the accuracy of the information provided by the client or other parties. The architect shall not be responsible for the accuracy of the information provided by the client or other parties. The architect shall not be responsible for the accuracy of the information provided by the client or other parties.</p> <p>www.hopton.co.uk                  01292 454545</p>	