



REVISION	DATE	NOTE




REAR VIEW

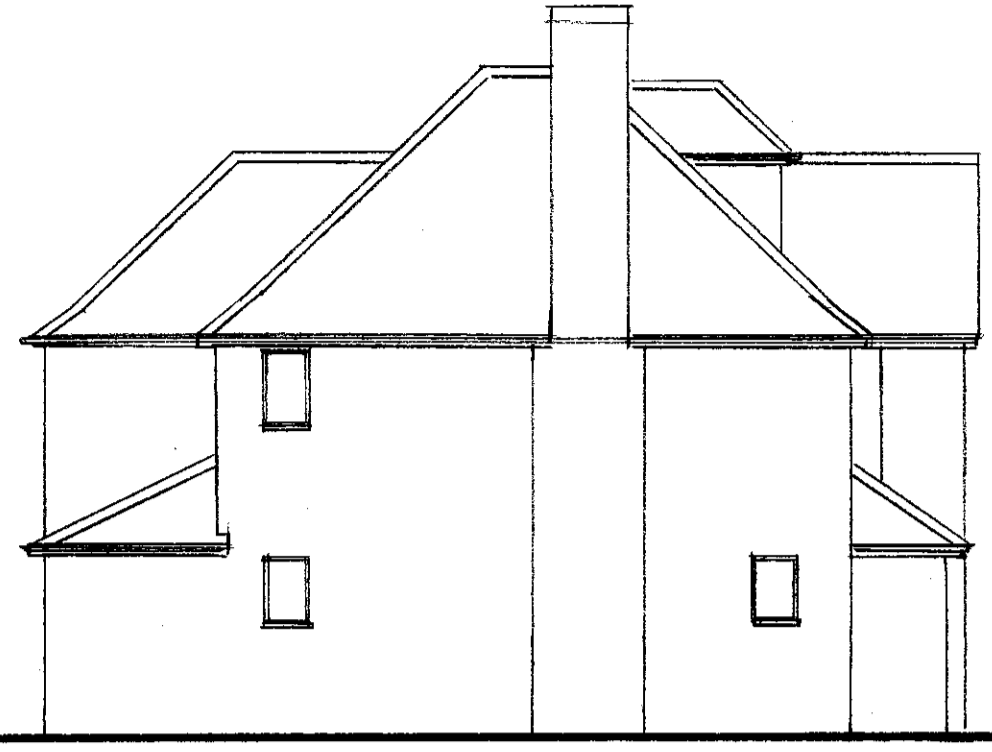

SIDE VIEW TO NO. 48

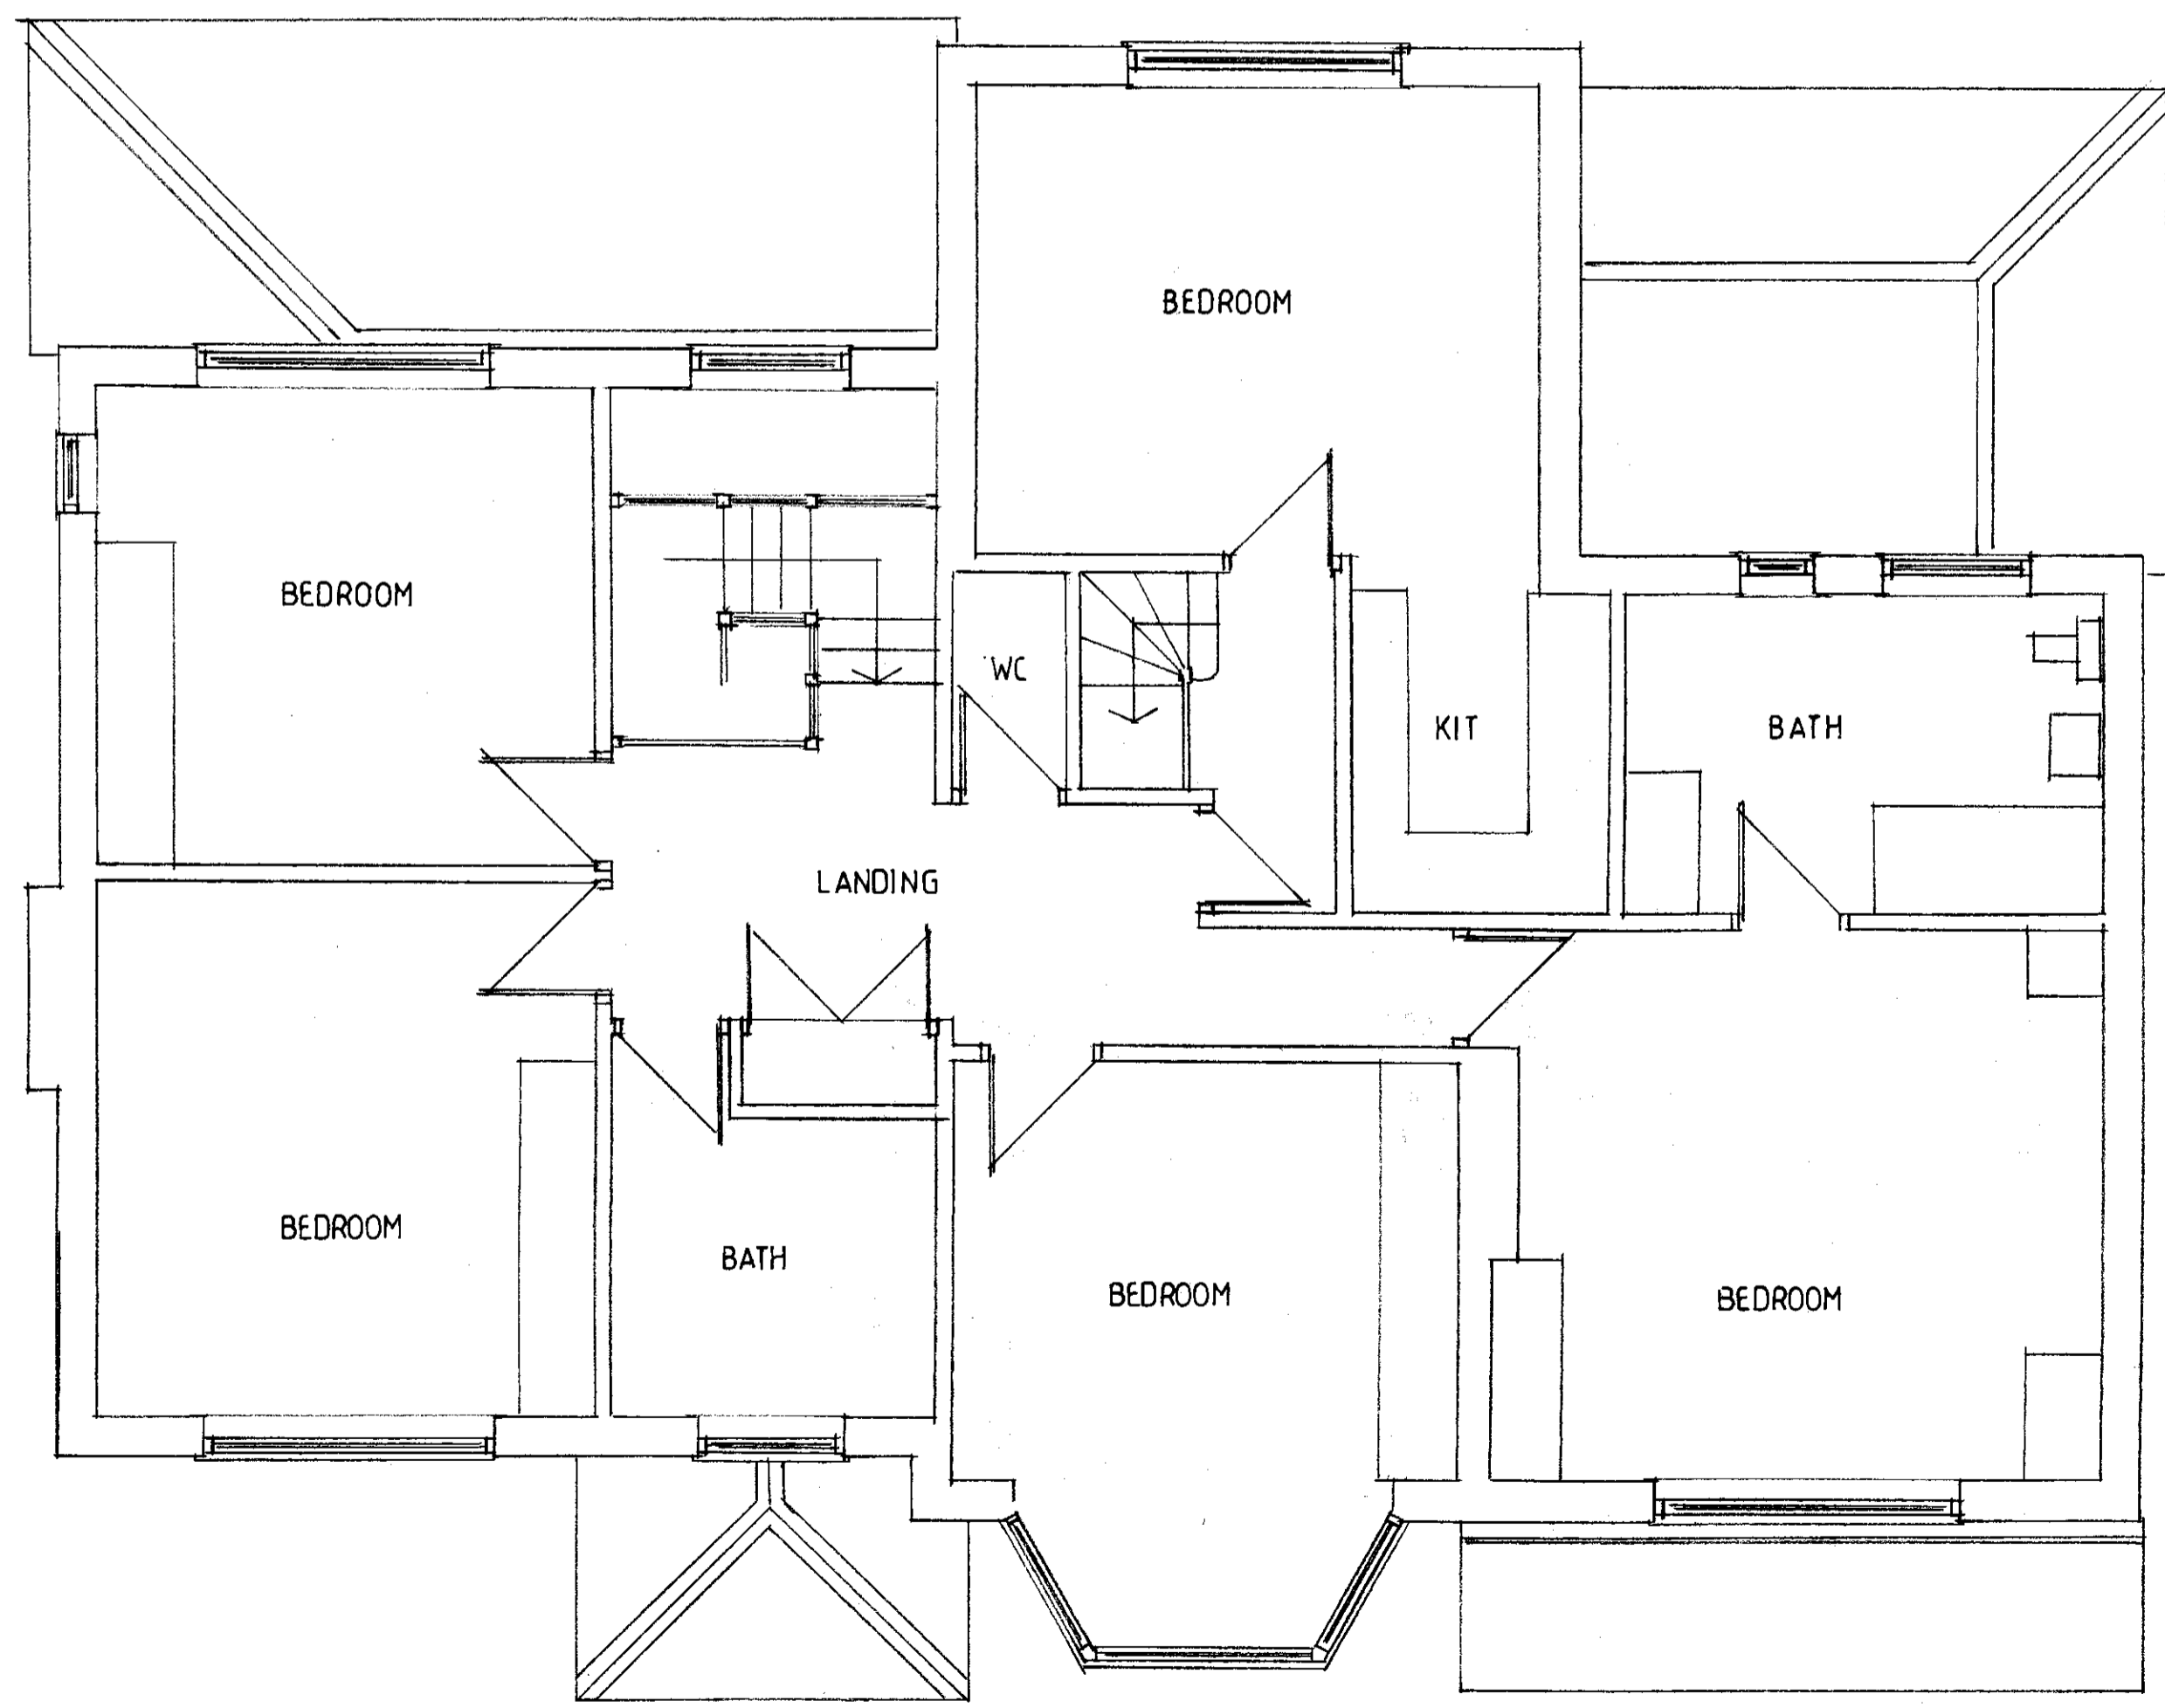

FIRST FLOOR PLAN

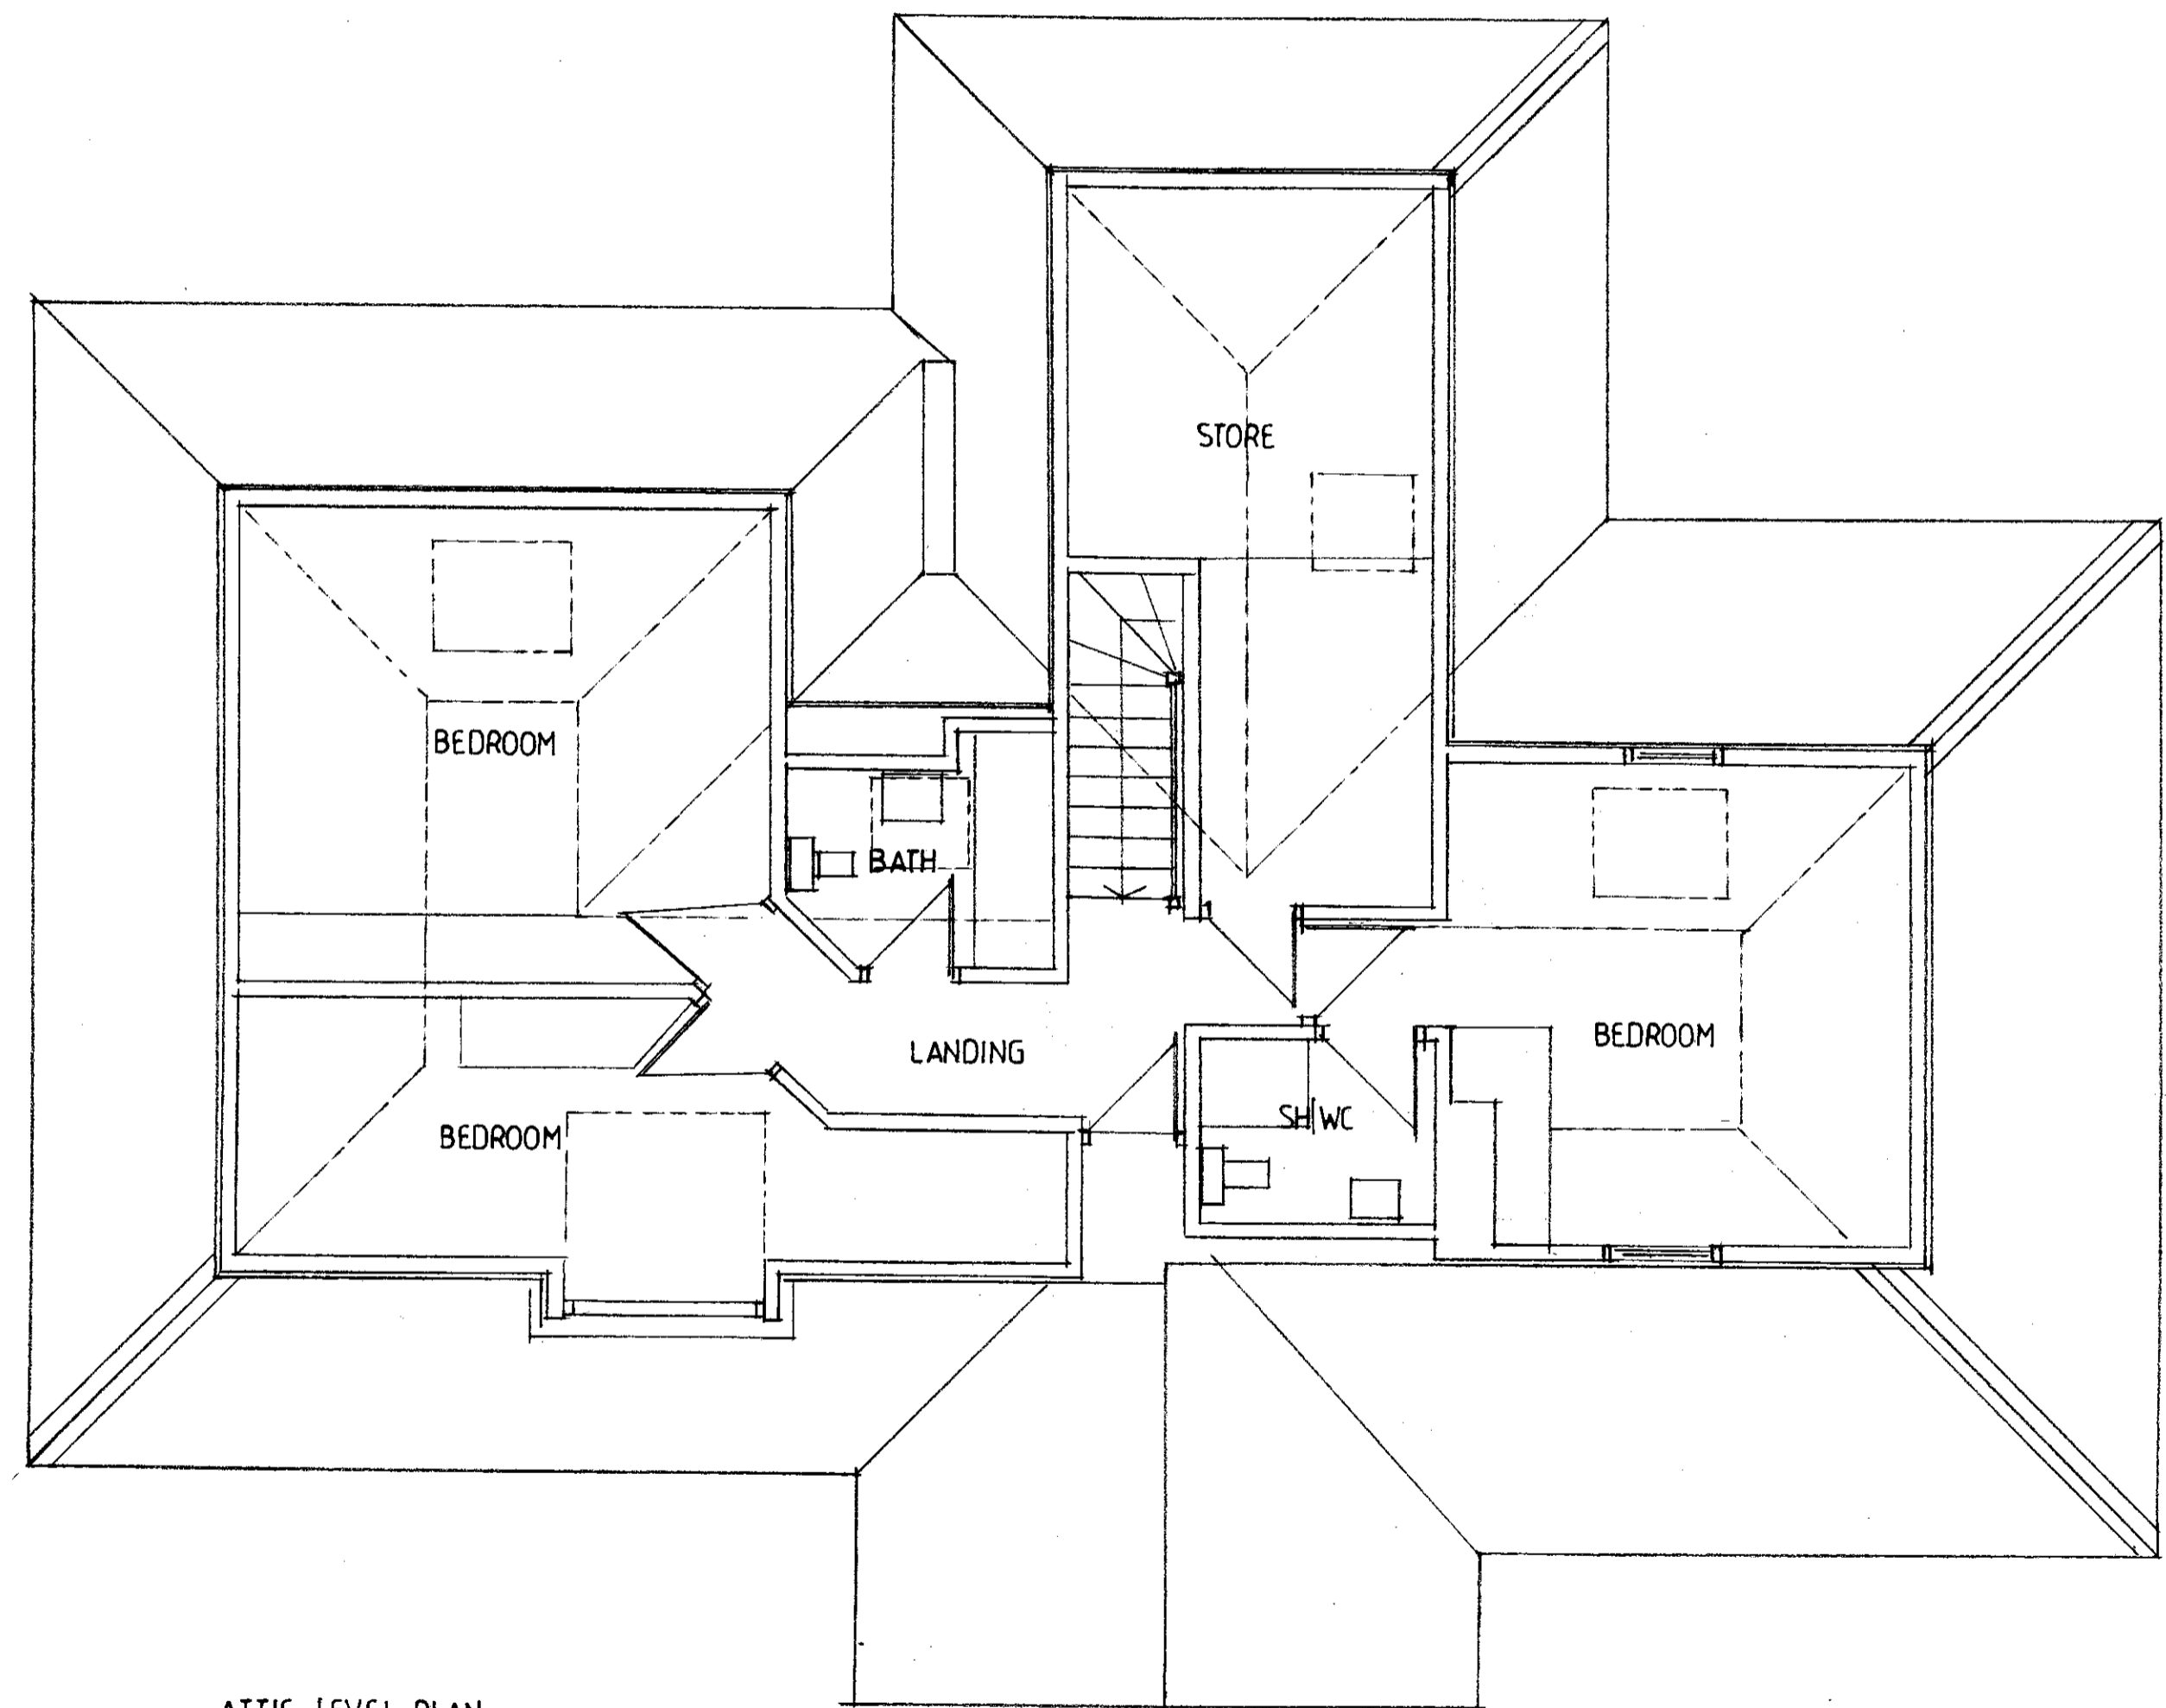

ATTIC LEVEL PLAN

**homeplans**  
 Church Gardens, Church Hill, Harefield, Middlesex UB9 6DU

T: 01895 822488  
 E: patrick@homeplansharefield.com  
 W: www.homeplansharefield.com



**CLIENT:** MR & MRS SHANKAR

**PROJECT:** 50 WOLSEY ROAD  
 MOOR PARK


**TITLE:** EXISTING BUILDING  
 FLOOR PLANS & ELEVATIONS

**DRG NO:**  
 2205 | 2

**DATE:**  
 DEC 2023

**SCALE:**  
 1:50 | 1:100 AT A1

**DRAWN:**

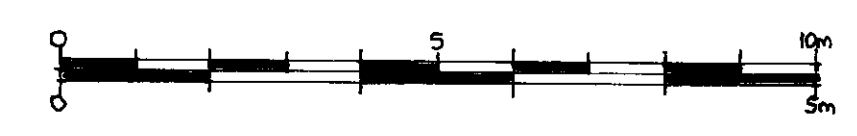

© COPYRIGHT  
 THIS DRAWING IS THE PROPERTY OF HOME PLANS LIMITED  
 DO NOT SCALE FROM THIS DRAWING  
 ALL DIMENSIONS TO BE CHECKED ON SITE