



REVISION	DATE	NOTE




REAR VIEW

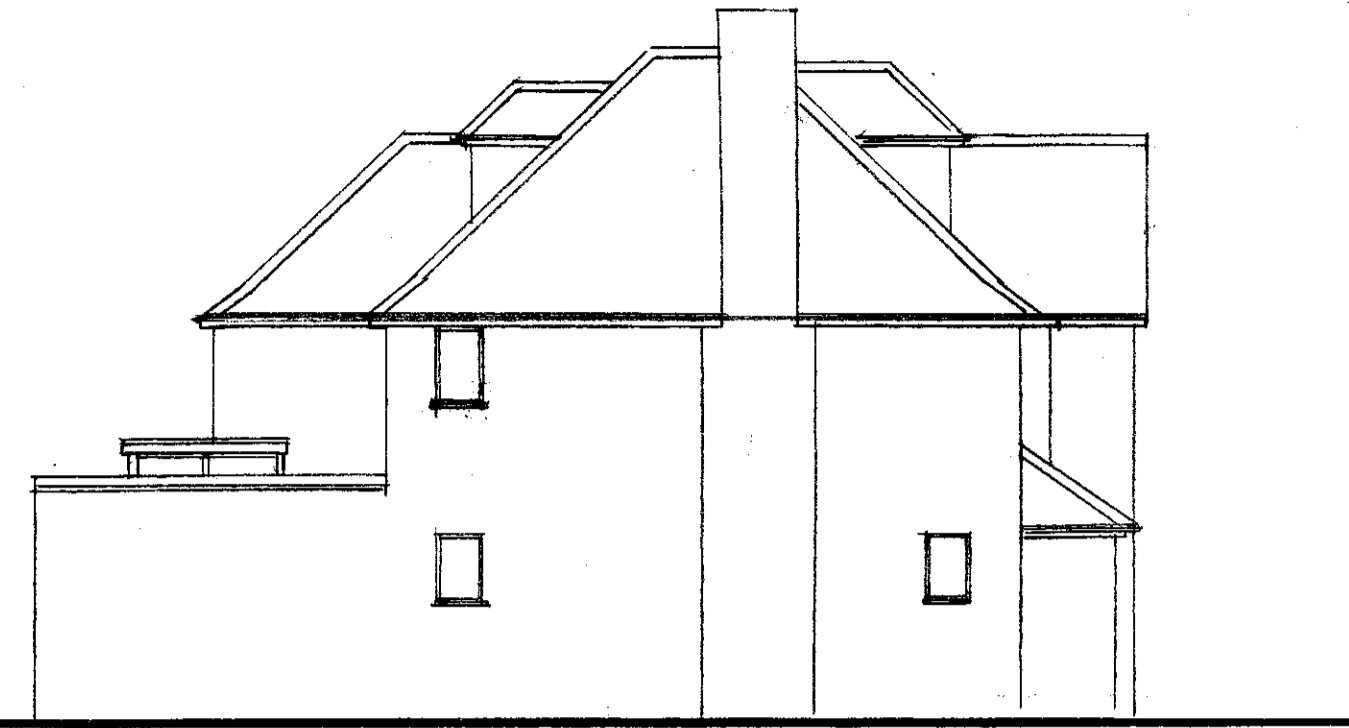

SIDE VIEW TO NO 48

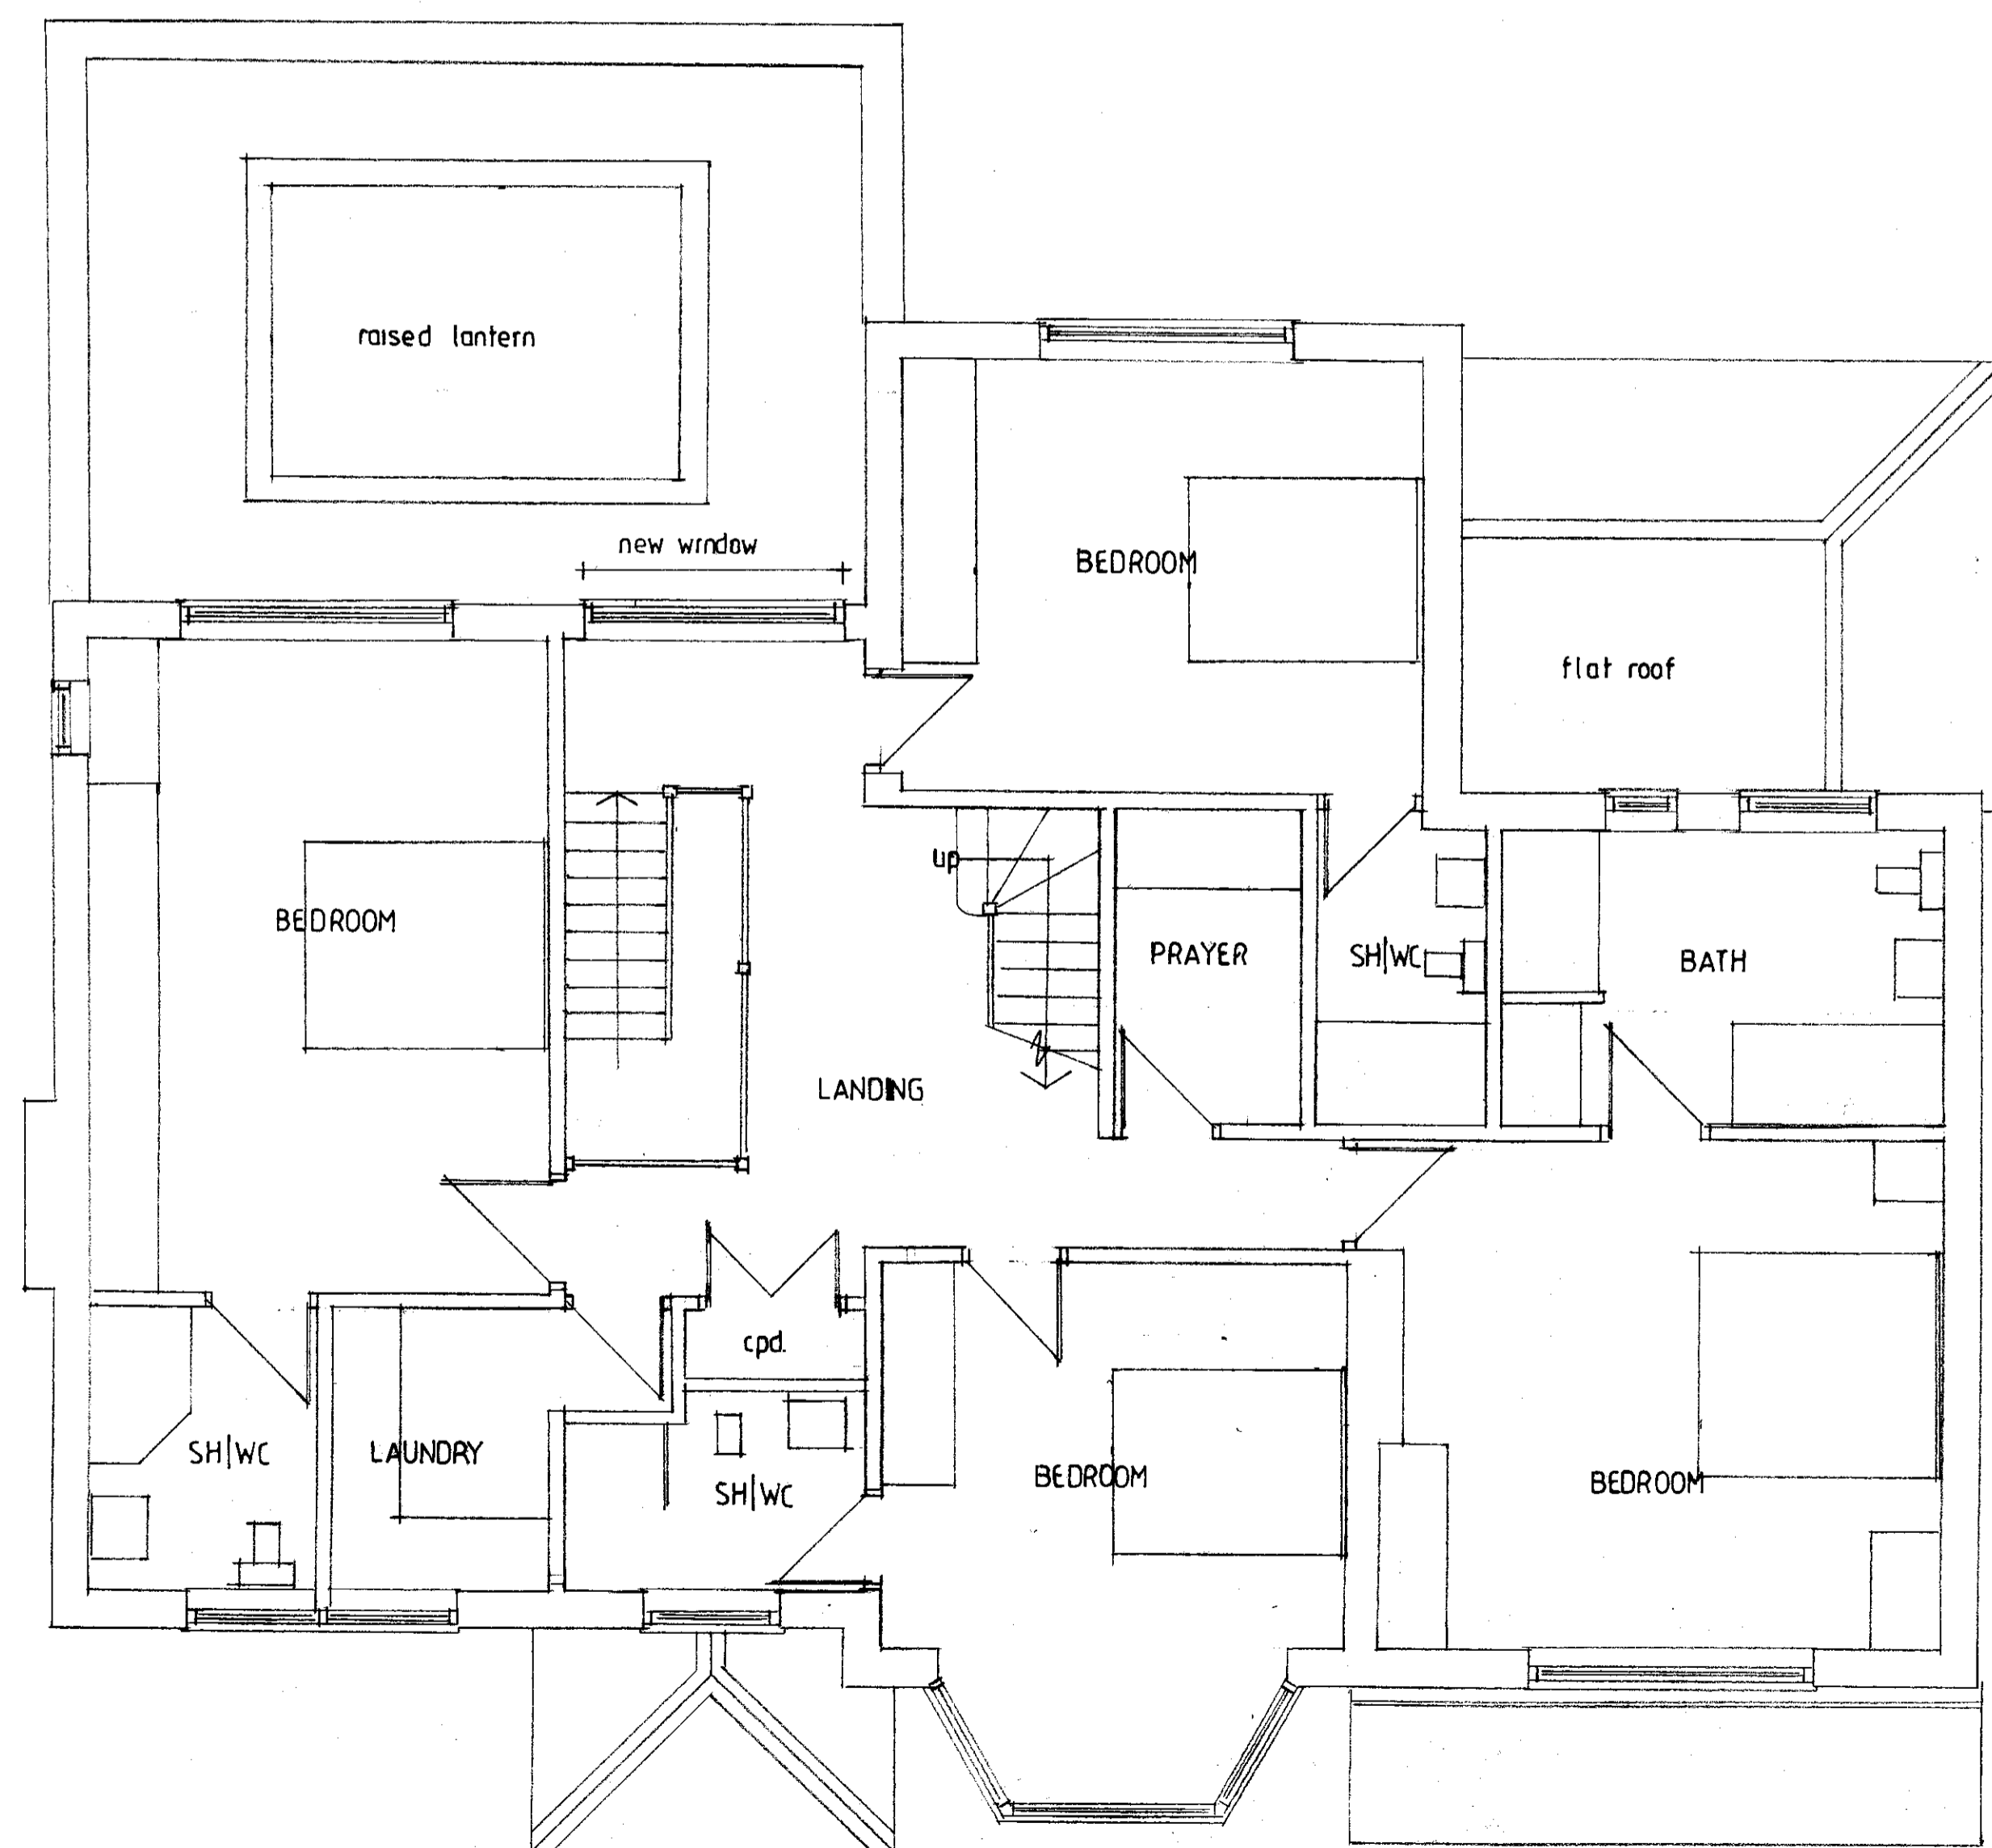

FIRST FLOOR PLAN

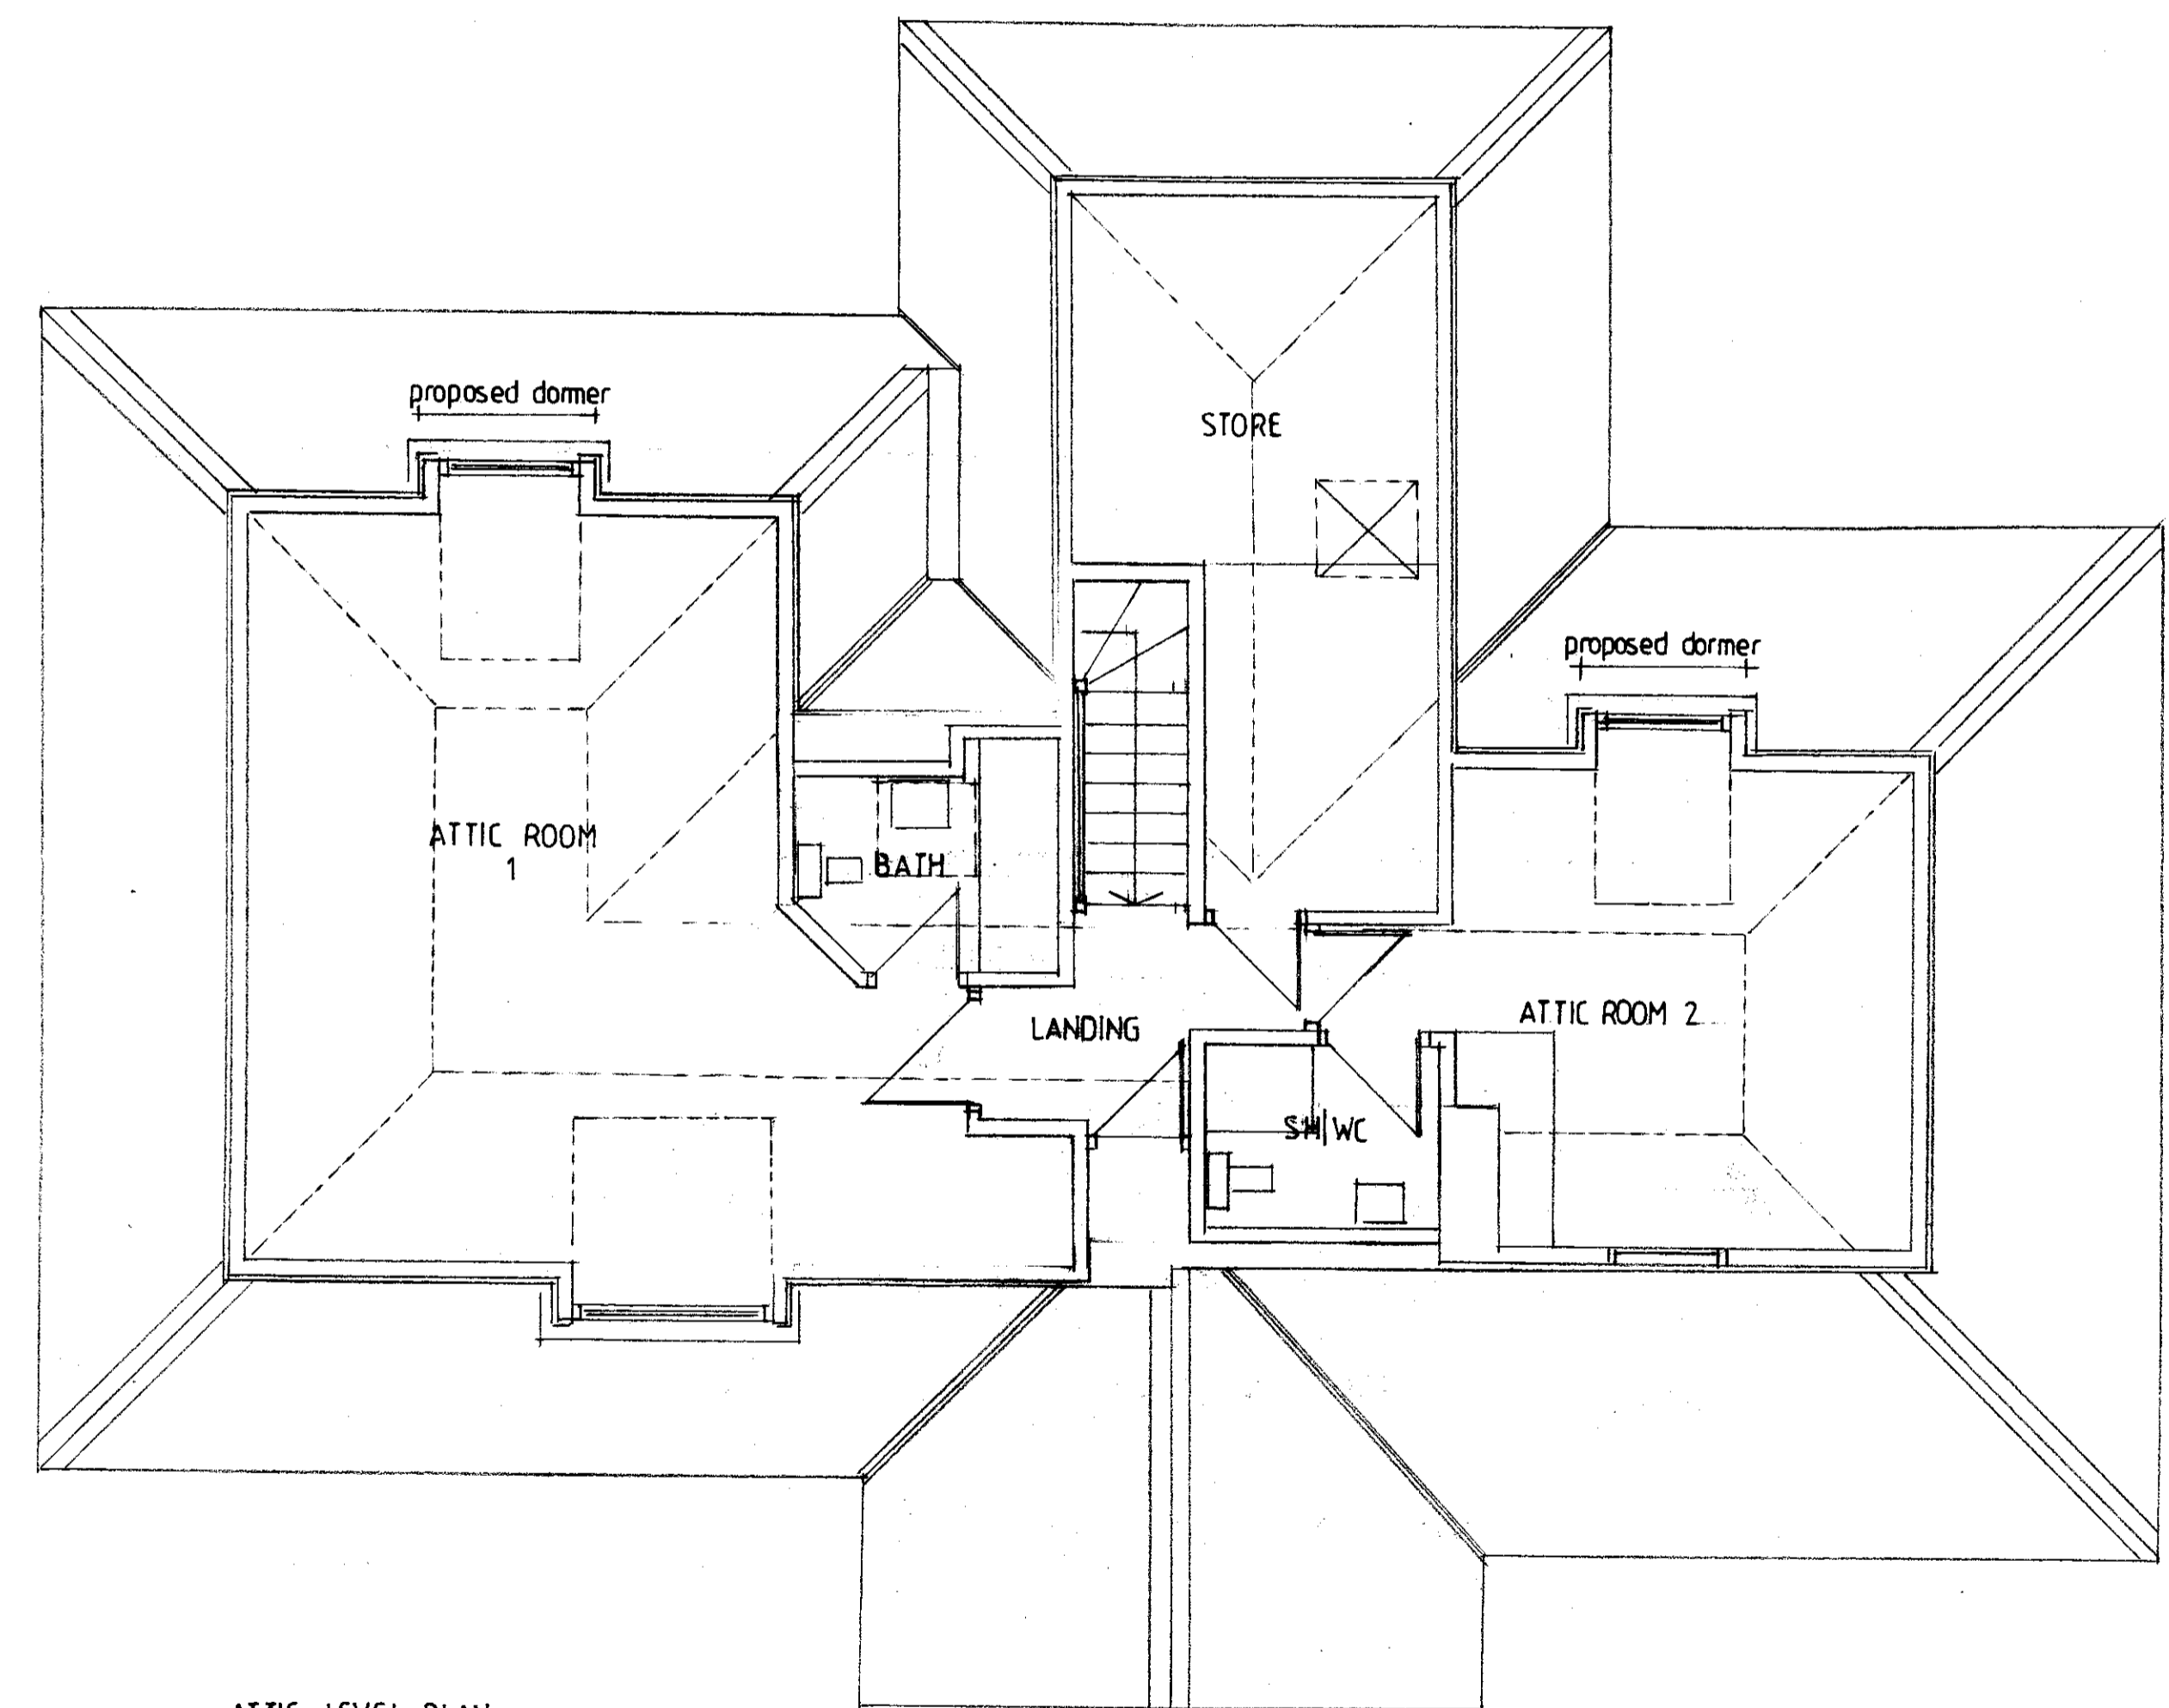

ATTIC LEVEL PLAN

homeplans

Church Gardens, Church Hill, Harefield, Middlesex UB9 6DU

T: 01895 822488
 E: patrick@homeplansharefield.com
 W: www.homeplansharefield.com



P. J. McHugh RIBA
 7632833

CLIENT: MR & MRS SHANKAR

PROJECT: 50 WOLSEY ROAD
 MOOR PARK

TITLE: DESIGN PROPOSAL EXTENSION & ALTERATIONS
 FLOOR PLANS & ELEVATIONS

DRG NO:
 220514

DATE:
 JAN 2024

SCALE:
 1:50 | 1:100 AT A1

DRAWN:

