




1:100 As Proposed Elevation - Front

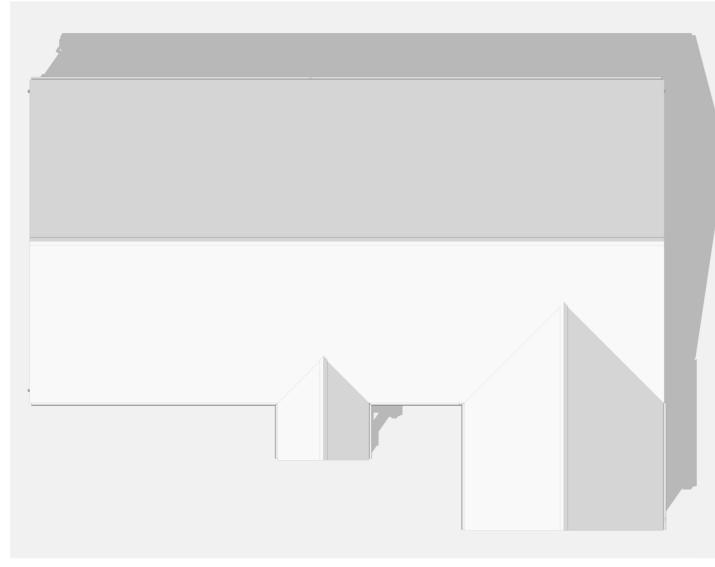



As Proposed Roof Plan As Proposed Section A-A 1:100 1:100



As Proposed Elevation - Rear



The copyright in all designs, drawings, schedules, specifications and any other documentation prepared by D. McCarthy in relation to this project shall remain the property of D. McCarthy and must not be reissued, loaned or copied without prior written consent.

Do not scale from this drawing.

Check all relevant dimensions, lines and levels on site before proceeding with the work.

This drawing is to be read in conjunction with all other drawings, schedules and specifications, and all relevant consultants and/or specialists' information relating to the project.



As Proposed Elevation - South



As Proposed Elevation - North

McCarthy

Project Address
Land Adjacent St Meachard
Dry Street
Langdon Hills
Essex, SS16 5LT

Drawing Title
AS PROPOSED HOUSE TYPE 1
PLANS & ELEVATIONS

Drawing Number 201_01

Scale 1:100 @ A2

Date June 2022