




Elevation from Farraline Park Bus Station

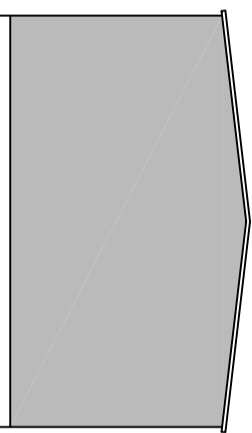

Gable elevation

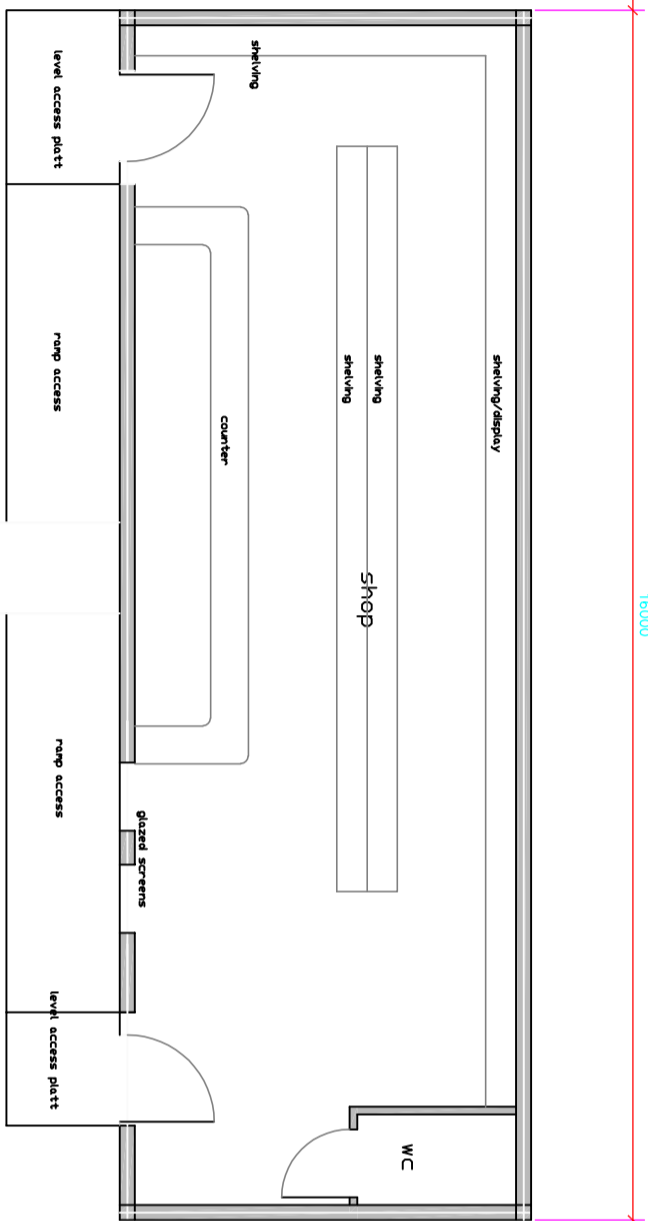

Floor plan

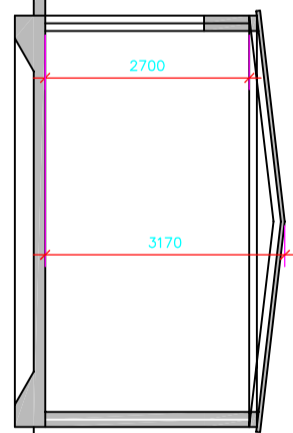

section

Rev A 6.2024 Client revisions
 Planning Reference
 Building Control Reference

VA Macdonald Building Design Ltd MCAT
 Architectural Technologist &
 Approved Regulator of Scotland for
 Domestic Buildings
 11 Hunterfield Park
 Inverness
 IV5 7ND
 01463 240002
 07889 722463 (mob)
 email: info@vamacdonald.co.uk
 website: www.vamacdonald.co.uk



Client
 Mr A Murnowar

Project
 Erection of temporary
 building at
 Farraline Park
 Inverness IV1 1NH

<p>Plan & elevations</p>
<p>date: 22.09.24</p> <p>scale: 1:100</p> <p>drawn: wa. macdonald</p>
<p>0124.2548.03A</p>

Written dimensions to be taken in all cases.
 Any discrepancies to be reported immediately.
 Contractors to check all sizes on site.