


SECTION BB	SECTION CC
SB2301-APP-ZZ-DR-A-011	SB2301-APP-ZZ-DR-A-011

Notes


This Drawing is an instrument of service and shall remain the property of Align Property Partners Ltd copyright ©. It may not be reproduced or copied in any form. It shall not be used for the construction, enlargement or alteration of a building or area other than the said project without the authorisation of the issuing office.

Contractors shall verify and be responsible for all dimensions and conditions and shall report any discrepancies to the issuing office before proceeding with any work. Drawings shall not be scaled.

THIS DRAWING IS BASED ON INFORMATION PROVIDED BY BURRELL FOLEY FISCHER LLP

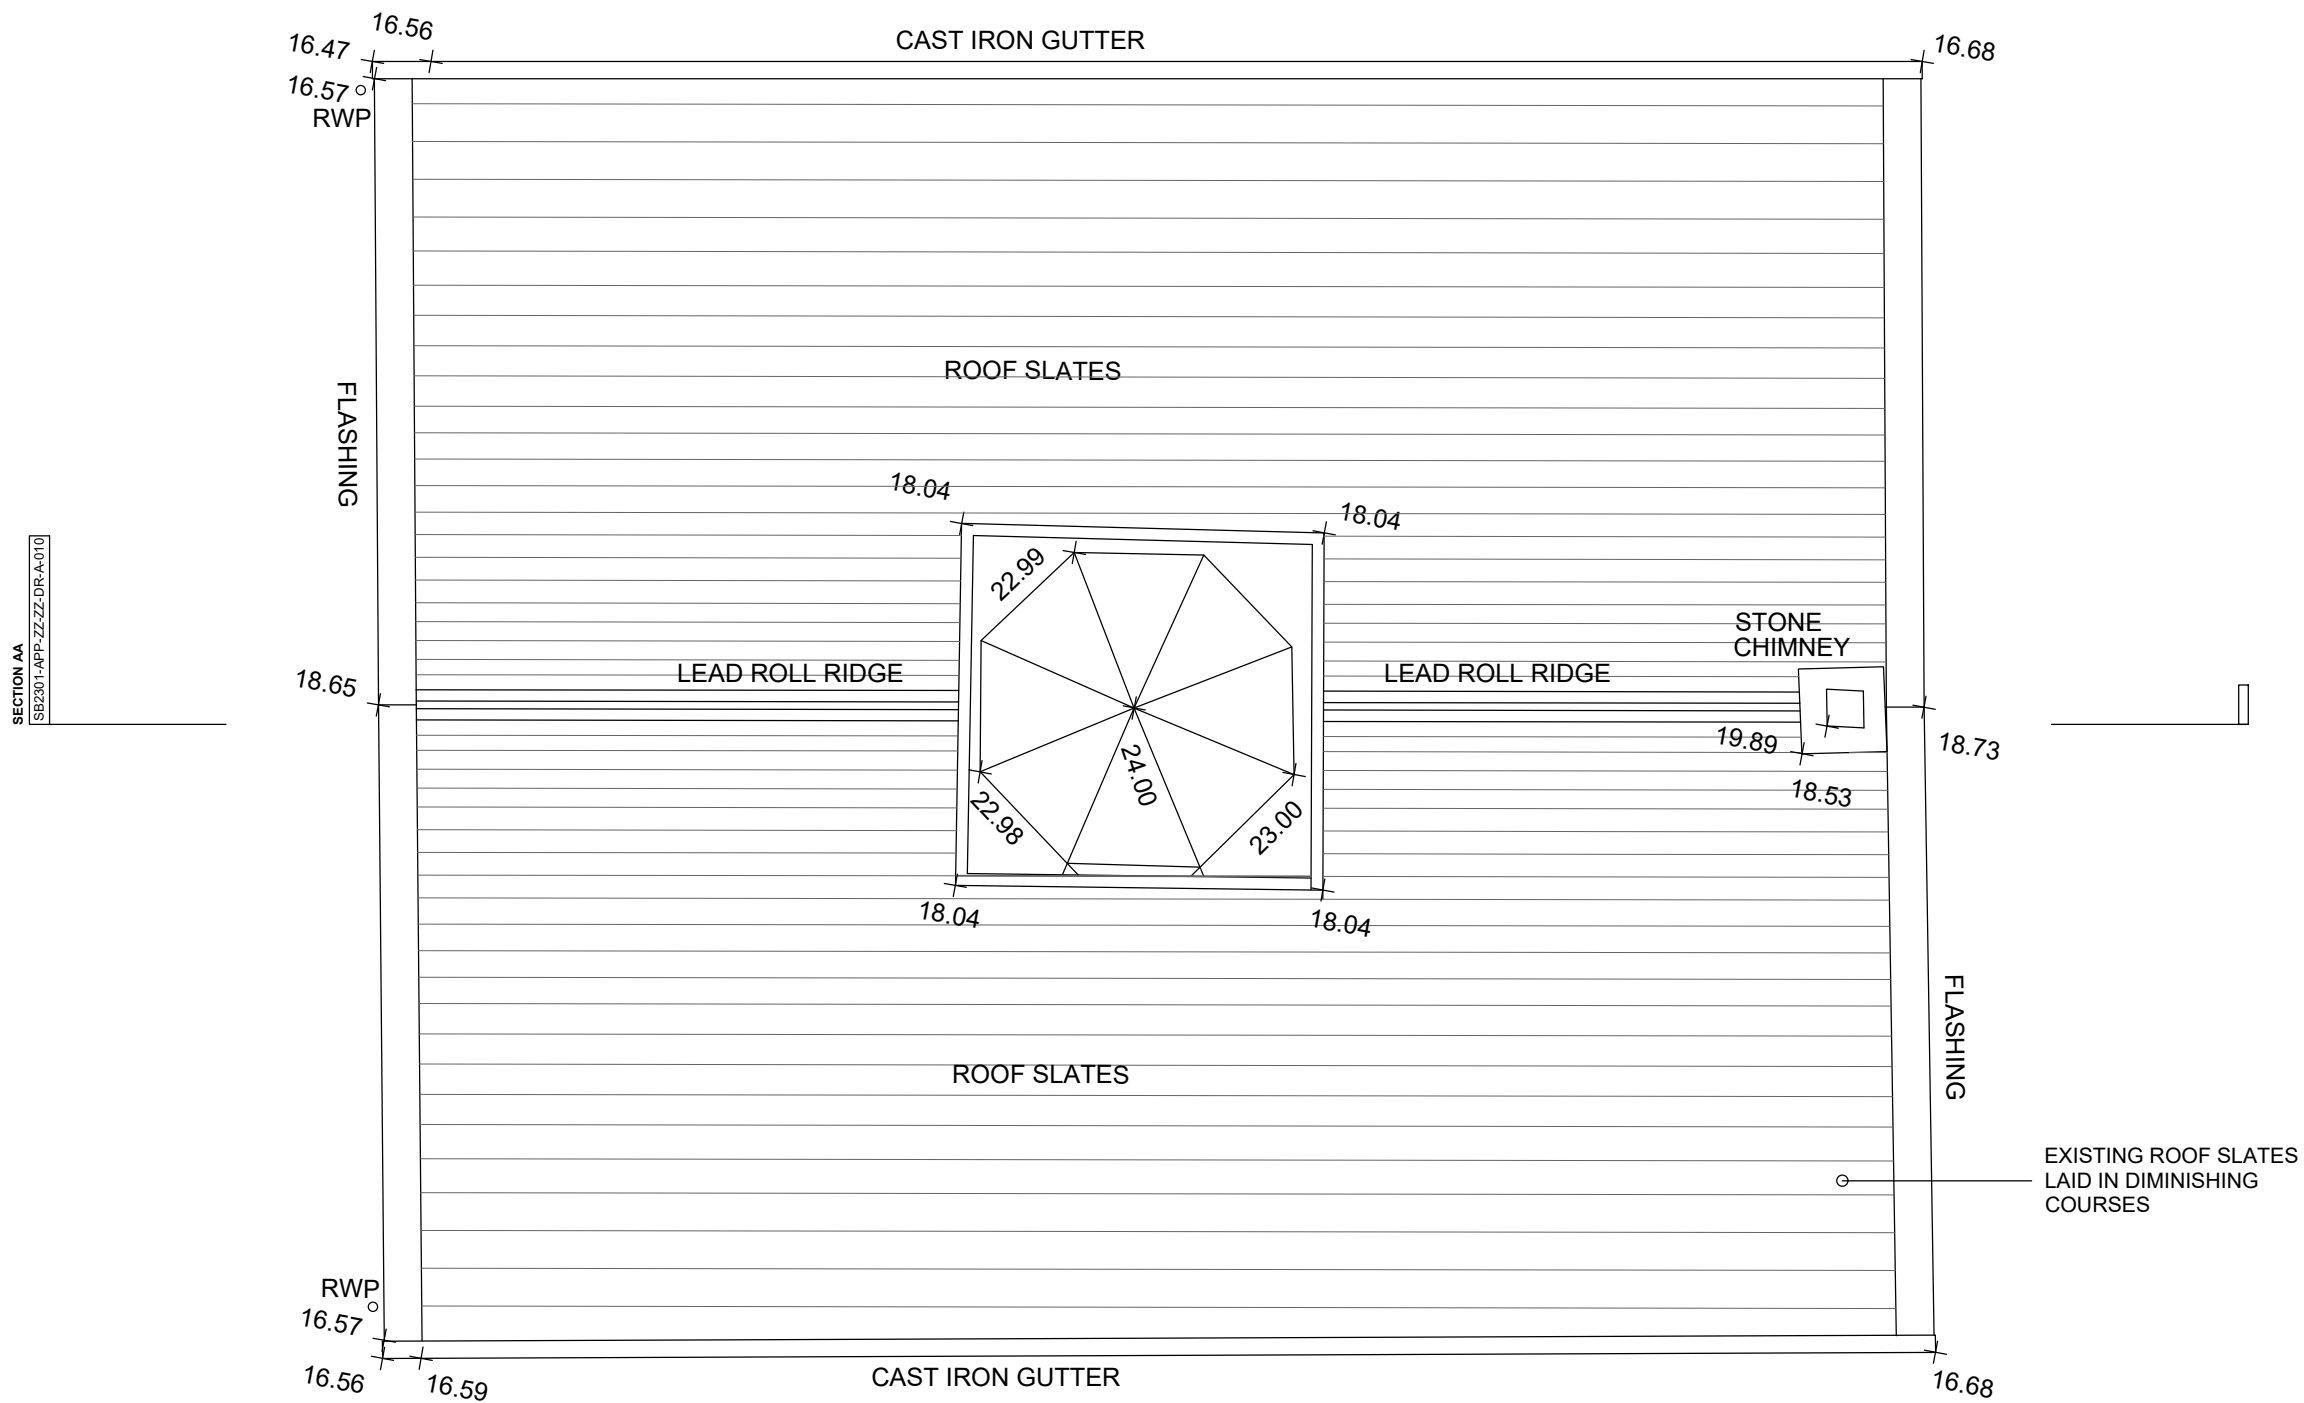

EXISTING ROOF PLAN SCALE 1:50

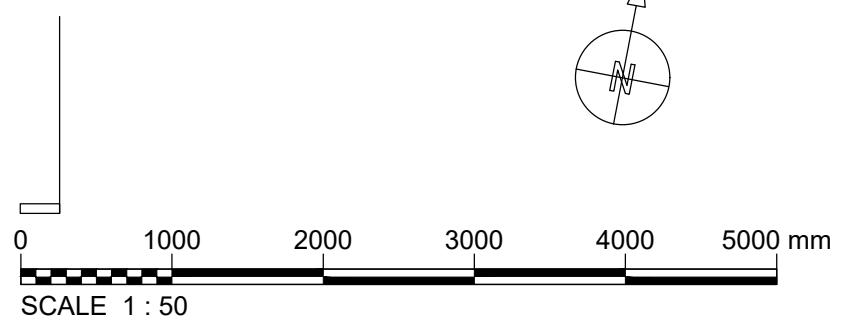

T1	Tender Issue	MJ 19/09/23	BG 01/11/23	RG 01/11/23
Ver.	Details	Author & Date	Checked & Date	Approv'd & Date
White Rose House (2nd Floor), Northallerton Business Park, Thurston Road, Northallerton, DL6 2NA Tel: 01609 797373				
Client				
NORTH YORKSHIRE COUNCIL				
Project name				
Old Town Hall, Whitby Proposed Change of Use / Refurbishment				
Drawing Title				
Existing Roof Plan				
Purpose				
Tender				
Scale	Drawn	Checked	Approved	
1:50	MJ	BG	RG	
Original Size	Date	Date	Date	
A3	19/09/23	01/11/23	01/11/23	
Drawing Number				Version
SB2301-APP-ZZ-RF-DR-A-006				T1