



Existing West (Market Pl) Elevation
SCALE 1:100

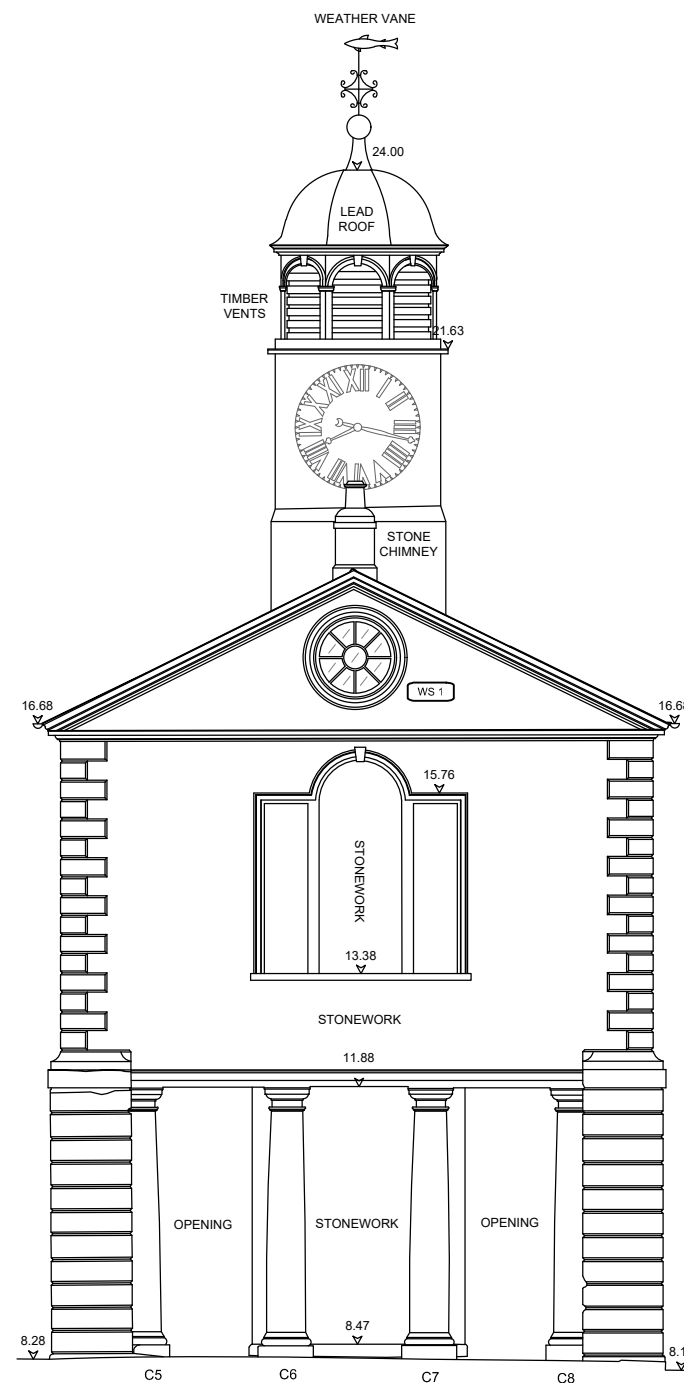

Existing East (Church St) Elevation
SCALE 1:100

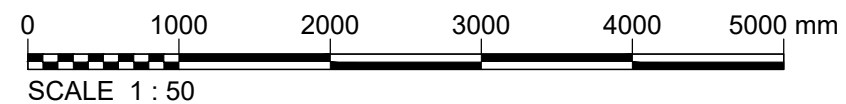

Notes

This Drawing is an instrument of service and shall remain the property of Align Property Partners Ltd copyright ©. It may not be reproduced or copied in any form. It shall not be used for the construction, enlargement or alteration of a building or area other than the said project without the authorisation of the issuing office. Contractors shall verify and be responsible for all dimensions and conditions and shall report any discrepancies to the issuing office before proceeding with any work. Drawings shall not be scaled.

THIS DRAWING IS BASED ON INFORMATION PROVIDED BY BURRELL FOLEY FISCHER LLP

T1	Tender Issue	MJ 19/09/23	BG 01/11/23	RG 01/11/23
Ver.	Details	Author & Date	Checked & Date	Approv'd & Date



White Rose House (2nd Floor), Northallerton Business Park,
Thurston Road, Northallerton, DL6 2NA Tel: 01609 797373

Client
NORTH YORKSHIRE COUNCIL

Project name
Old Town Hall, Whitby
Proposed Change of Use / Refurbishment

Drawing Title
Existing East & West Elevations

Purpose
Tender

Scale	Drawn	Checked	Approved
1:100	MJ	BG	RG
Original Size	Date	Date	Date
A3	19/09/23	01/11/23	01/11/23

Drawing Number
SB2301-APP-ZZ-ZZ-DR-A-009

Version
T1