

KEY:

EXISTING BUILDING ALTERATIONS

- A1: EXISTING CAST IRON DOWNPIPE REFURBISHED AND REPAINTED - REFER TO NBS CLAUSE R10
- A2: EXISTING STONE COLUMN (REFER TO REPAIR ELEVATIONS)
- A3: EXISTING STONE COLUMN BASE (REFER TO REPAIR ELEVATIONS)
- A4: EXISTING STONE STEPS - INDENT REPAIRS/ REPLACEMENTS (REFER TO REPAIR ELEVATIONS)
- A5: EXISTING STONE LINTEL - REFER TO REPAIR ELEVATIONS FOR REPAIR STRATEGY

CEILING

- C1-C2: EXTERNAL CEILING SOFFIT CEMENT BOARD WITH RENDER FINISH
RECESSED LIGHTING - REFER TO NBS CLAUSE M20/160 AND ELECTRICAL ENGINEER'S DRAWINGS

FLOOR


- D1-D2: EXISTING STONE PAVING LIFTED, ALLOW FOR 50% REPLACEMENT WHEN REINSTATED
REFER TO NBS CLAUSE M40/115

EXTERNAL LANDSCAPING

- E1: PAVING SLABS TO MATCH EXISTING UNDERCROFT PAVING. TO RISE AND TREAD OF STEPS.
NBS CLAUSE M40/115
- E2: NEW GRANITE SETTS TO MATCH EXISTING
- E3-E10: EXISTING STONE PAVING SLABS MORTAR REPAIRS (REFER TO REPAIR DRAWINGS)
20mm TACTILE PAVING INSERTS with 30mm GAPS
55 x 8mm ANTI-SLIP STAIR INSERTS
20-50mm BEDDING
CONCRETE SLAB TO S.E. SPECIFICATION AND DESIGN
COMPACT TYPE 1 FILL TO S.E SPECIFICATION
SILVER SETTS (AS EXISTING)

BALUSTRADE

- F8: BLACK METAL RAILINGS TO MATCH INTERNAL SPIRAL STAIRCASE. FLAT 15 X 38mm SECTION
AND 10mm SQUARE PROFILE BALUSTERS.

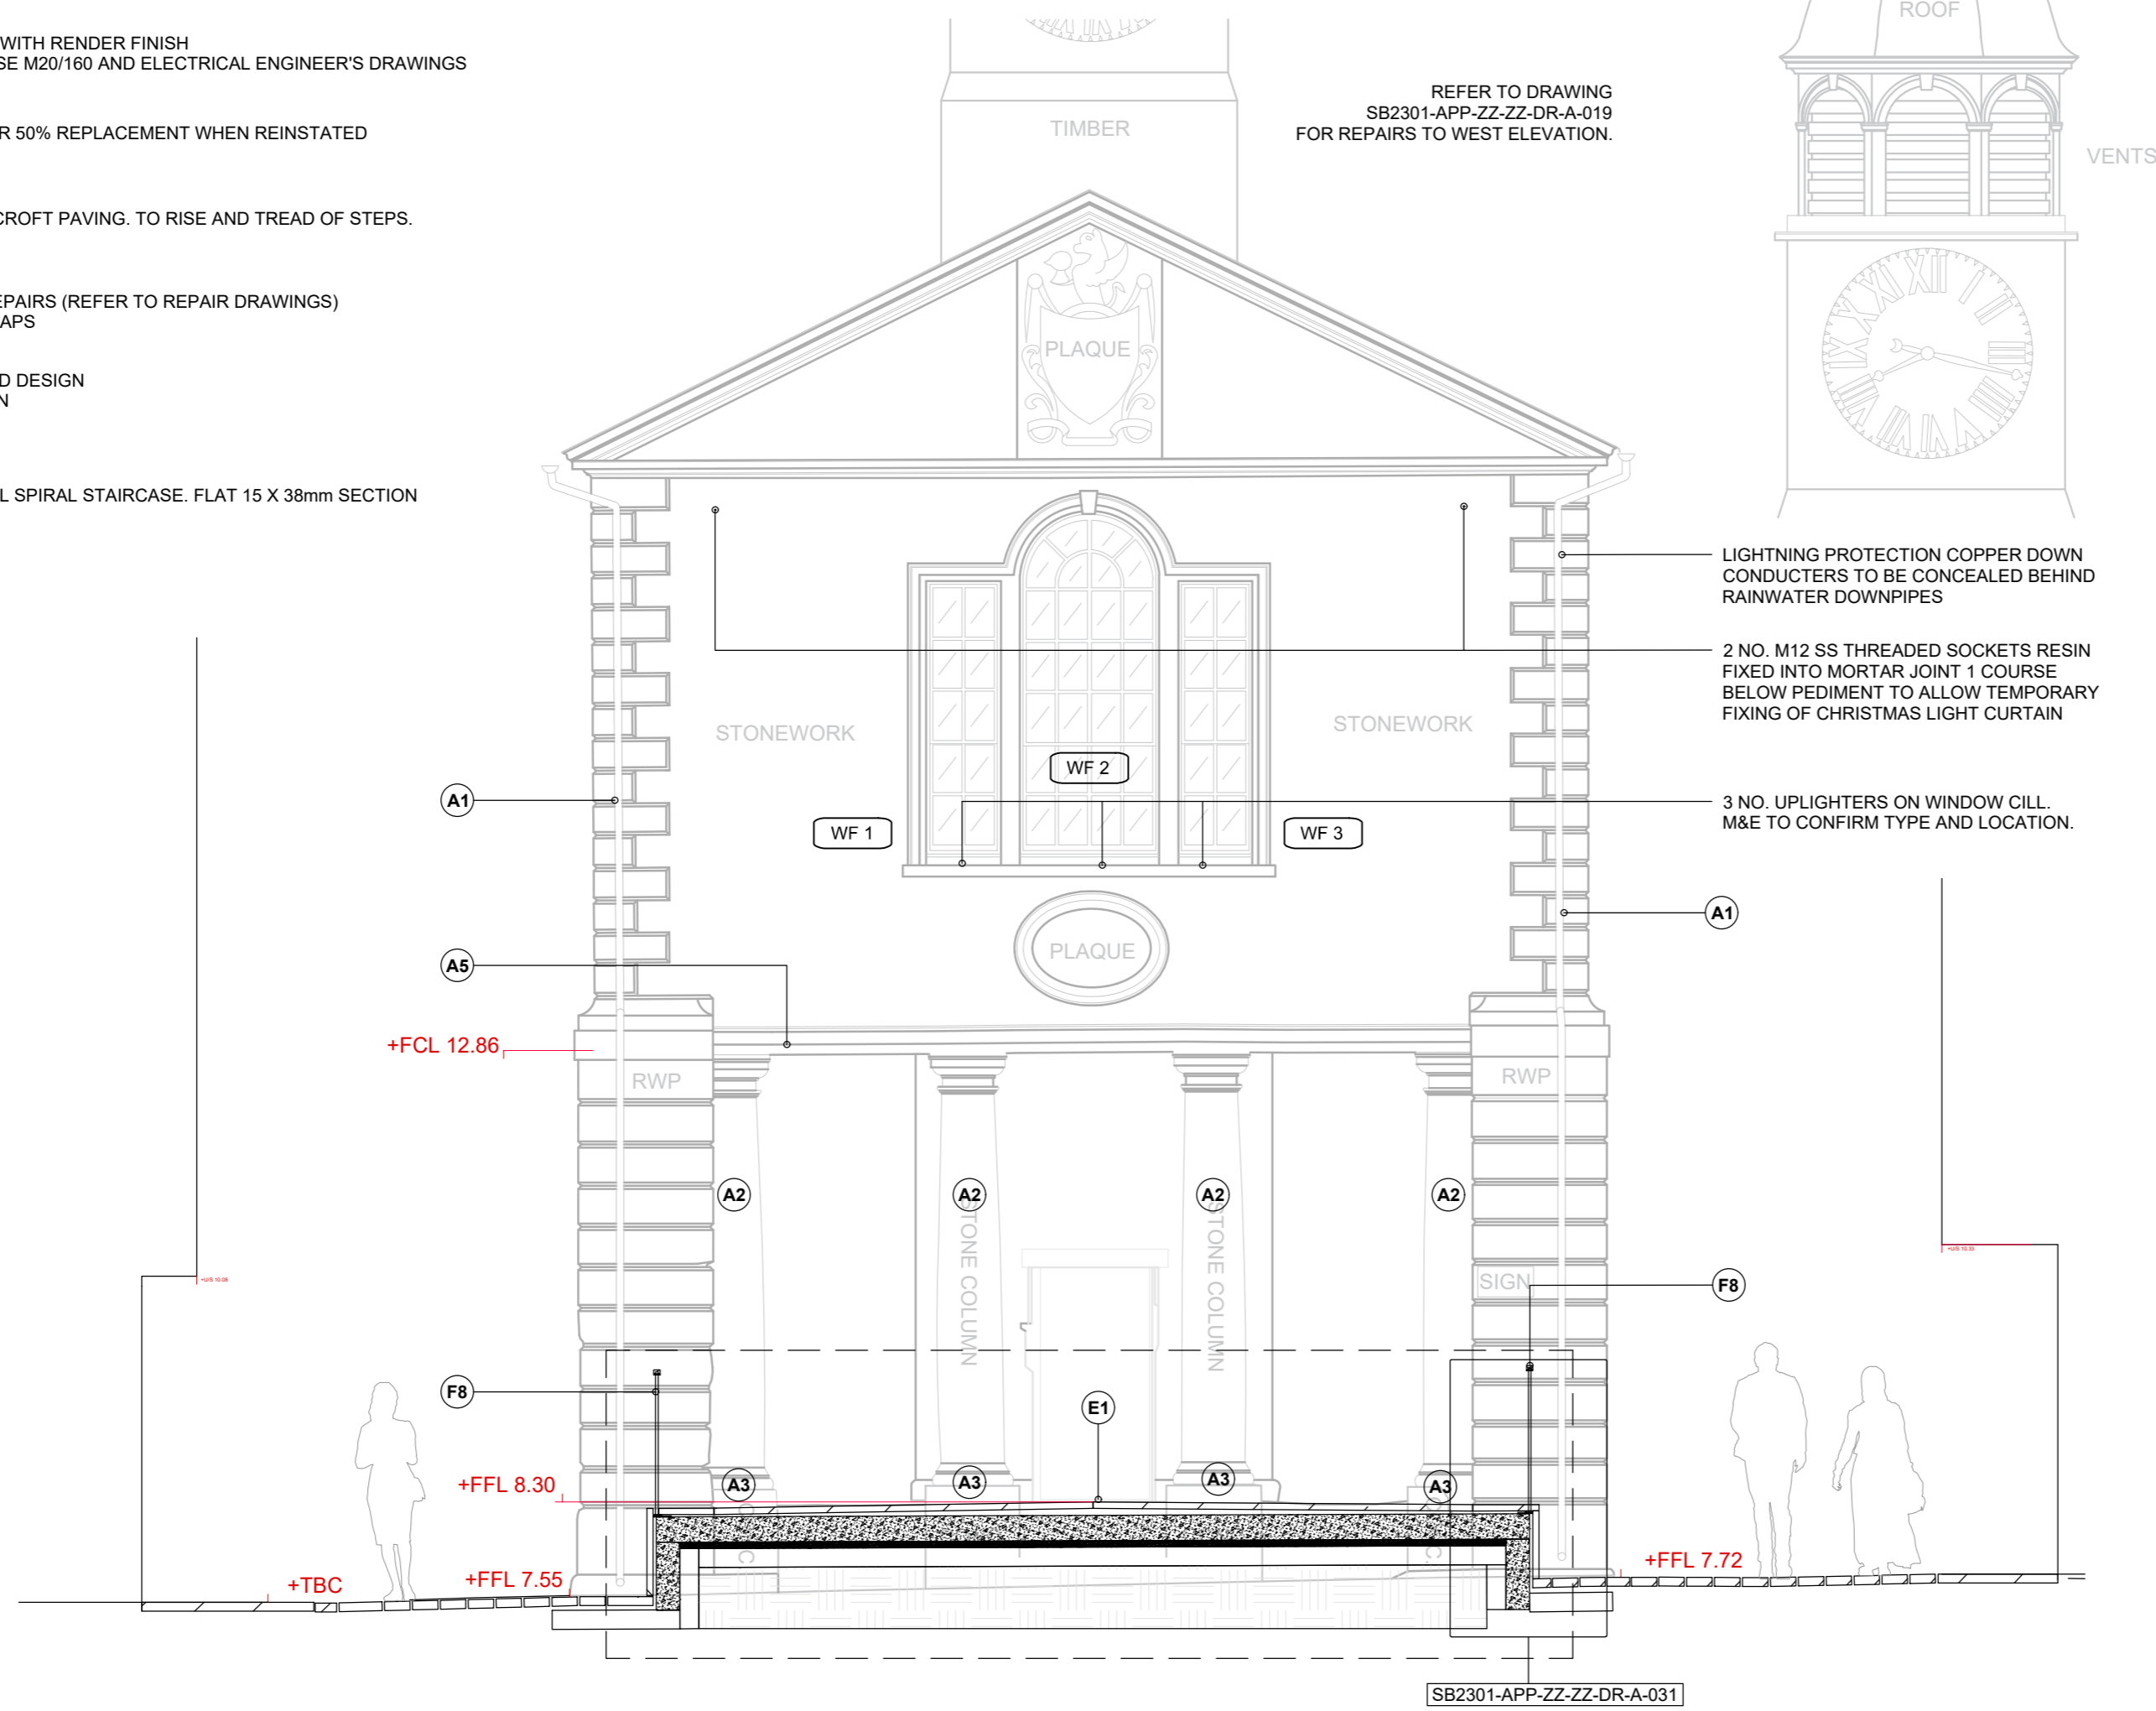


PROPOSED WEST (Market PI) ELEVATION
SCALE 1:50

Notes

This Drawing is an instrument of service and shall remain the property of Align Property Partners Ltd copyright ©. It may not be reproduced or copied in any form. It shall not be used for the construction, enlargement or alteration of a building or area other than the said project without the authorisation of the issuing office.
Contractors shall verify and be responsible for all dimensions and conditions and shall report any discrepancies to the issuing office before proceeding with any work. Drawings shall not be scaled.

THIS DRAWING IS BASED ON INFORMATION PROVIDED BY BURRELL FOLEY FISCHER LLP

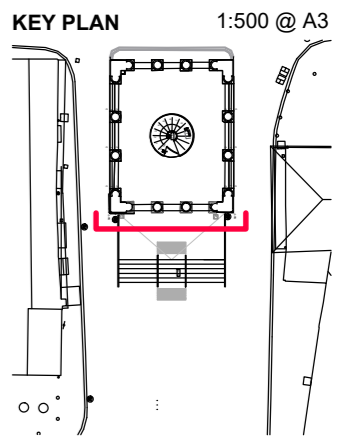

TO BE READ IN CONJUNCTION WITH NBS SPECIFICATION

T2	Anchor sockets added for temporary Christmas lighting	BG	MJ	RG
T1	Tender Issue	MJ	BG	RG
Ver.	Details	Author & Date	Checked & Date	Approved & Date



White Rose House (2nd Floor), Northallerton Business Park, Thurston Road, Northallerton, DL6 2NA Tel: 01609 797373

Client
NORTH YORKSHIRE COUNCIL

Project name
**Old Town Hall, Whitby
Proposed Change of Use / Refurbishment**

Drawing Title
Proposed West Elevation

Purpose
Tender

Scale	Drawn	Checked	Approved
1:50	MJ	BG	RG
Original Size	Date	Date	Date
A2	19/09/23	02/11/23	02/11/23

Drawing Number
SB2301-APP-ZZ-ZZ-DR-A-023

Version
T2