



Notes

This Drawing is an instrument of service and shall remain the property of Align Property Partners Ltd copyright ©. It may not be reproduced or copied in any form. It shall not be used for the construction, enlargement or alteration of a building or area other than the said project without the authorisation of the issuing office.
Contractors shall verify and be responsible for all dimensions and conditions and shall report any discrepancies to the issuing office before proceeding with any work. Drawings shall not be scaled.

THIS DRAWING IS BASED ON INFORMATION PROVIDED BY BURRELL FOLEY FISCHER LLP

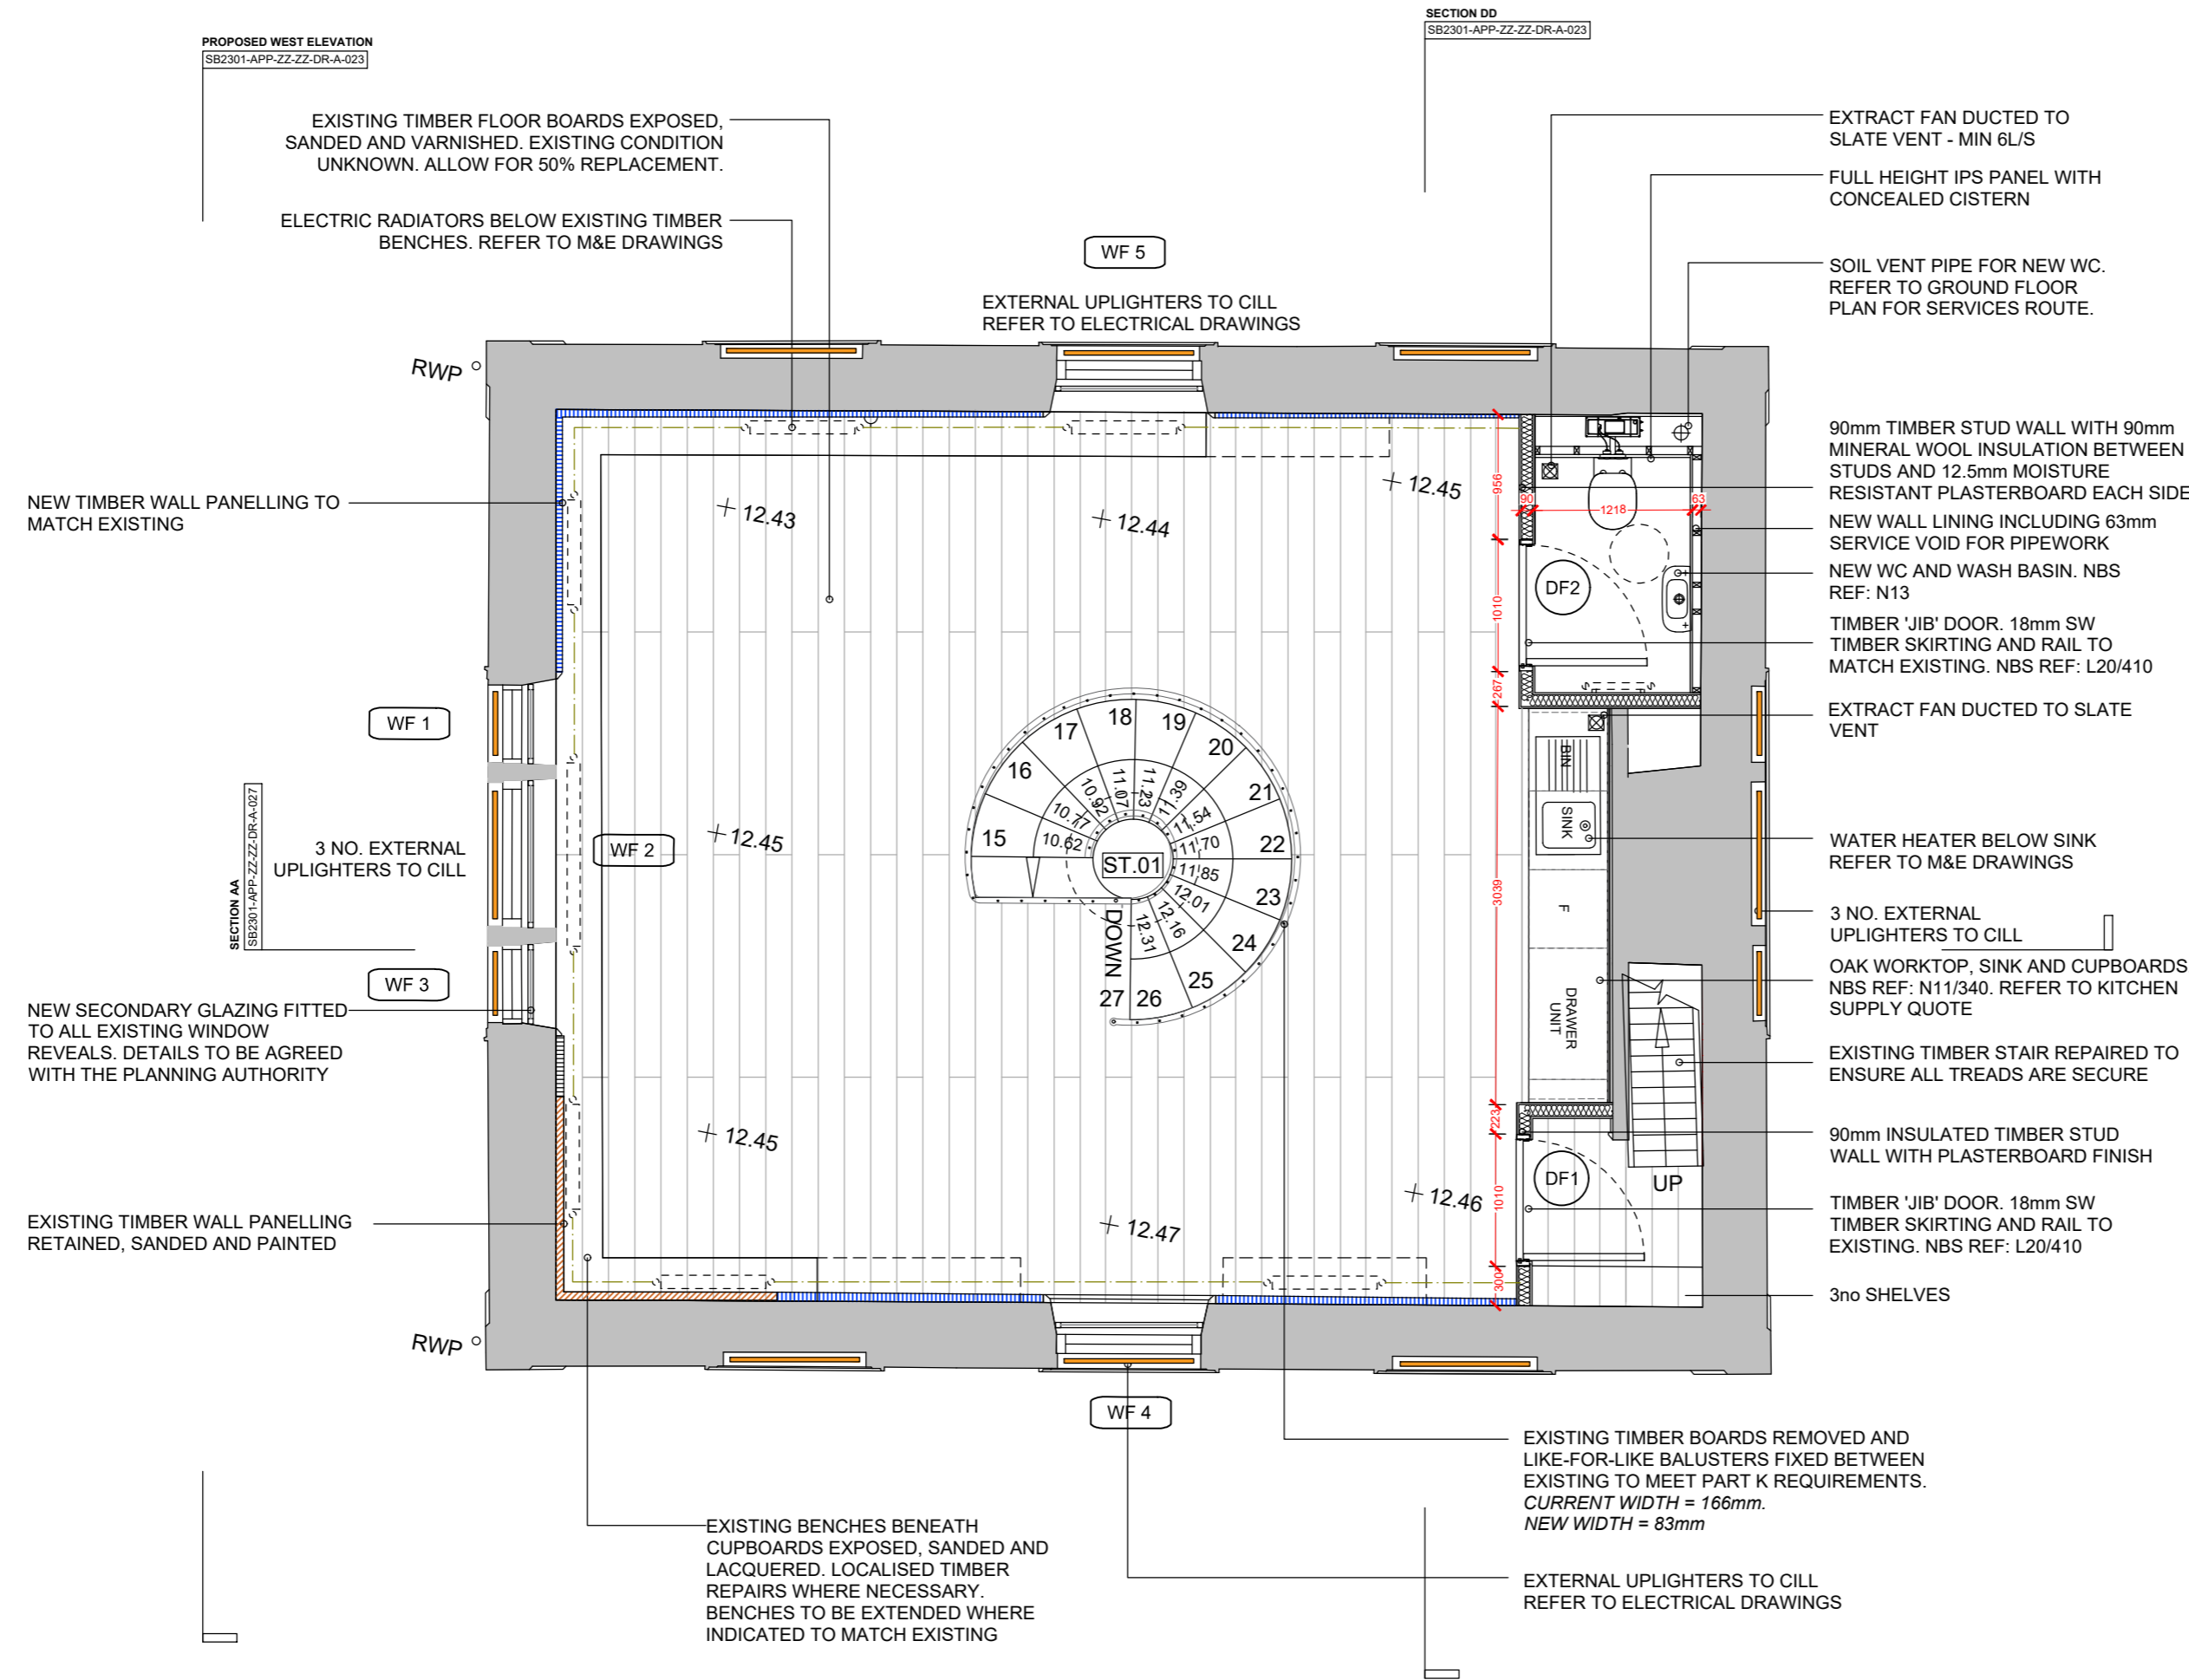

PROPOSED FIRST FLOOR PLAN SCALE 1:50

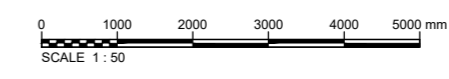

TO BE READ IN CONJUNCTION WITH SPECIFICATION, SURVEYS & M+E DRAWINGS

T2	Extract fan position amended to match Mechanical Engineer's details	BG	MJ	RG
T1	Tender Issue	MJ	BG	RG
Ver.	Details	Author & Date	Checked & Date	Approved & Date
		04/01/24	01/11/23	01/11/23



White Rose House (2nd Floor), Northallerton Business Park, Thurston Road, Northallerton, DL6 2NA Tel: 01609 797373

Client
NORTH YORKSHIRE COUNCIL

Project name
**Old Town Hall, Whitby
Proposed Change of Use / Refurbishment**

Drawing Title
Proposed First Floor Plan

Purpose
Tender

Scale	Drawn	Checked	Approved
1:50	MJ	BG	RG
Original Size	Date	Date	Date
A2	19/09/23	01/11/23	01/11/23

Drawing Number
SB2301-APP-ZZ-01-DR-A-016 Version
T2