

**SCHEDULE OF ACCOMMODATION**

**EXISTING FLOOR AREAS:**


GROUND FLOOR - 97m<sup>2</sup> / 1'044 ft<sup>2</sup>

**PROPOSED FLOOR AREA:**

GROUND FLOOR - 152m<sup>2</sup> / 1'636 ft<sup>2</sup>


TOTAL FLOOR AREAS - 152m<sup>2</sup> / 1'636 ft<sup>2</sup> approx

TOTAL SITE AREA - 1178m<sup>2</sup> / 0'29 ac

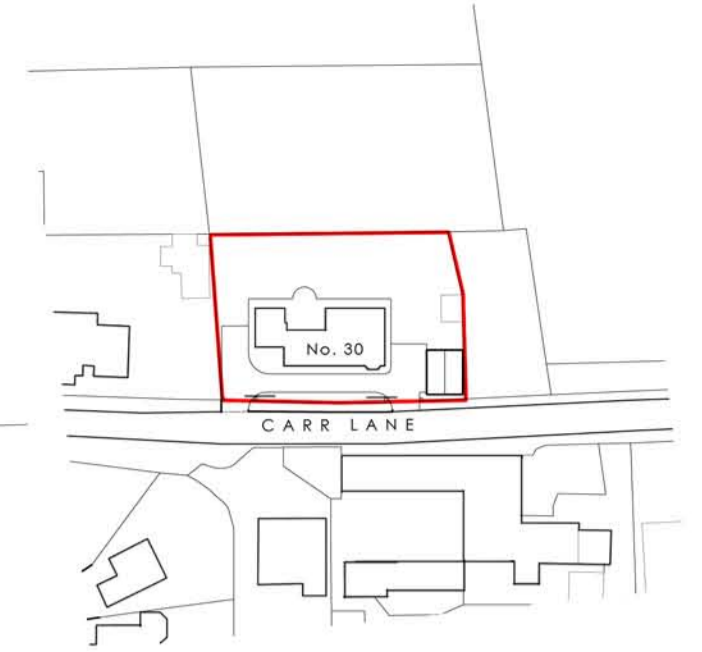

**LOCATION PLAN**

scale 1:1250

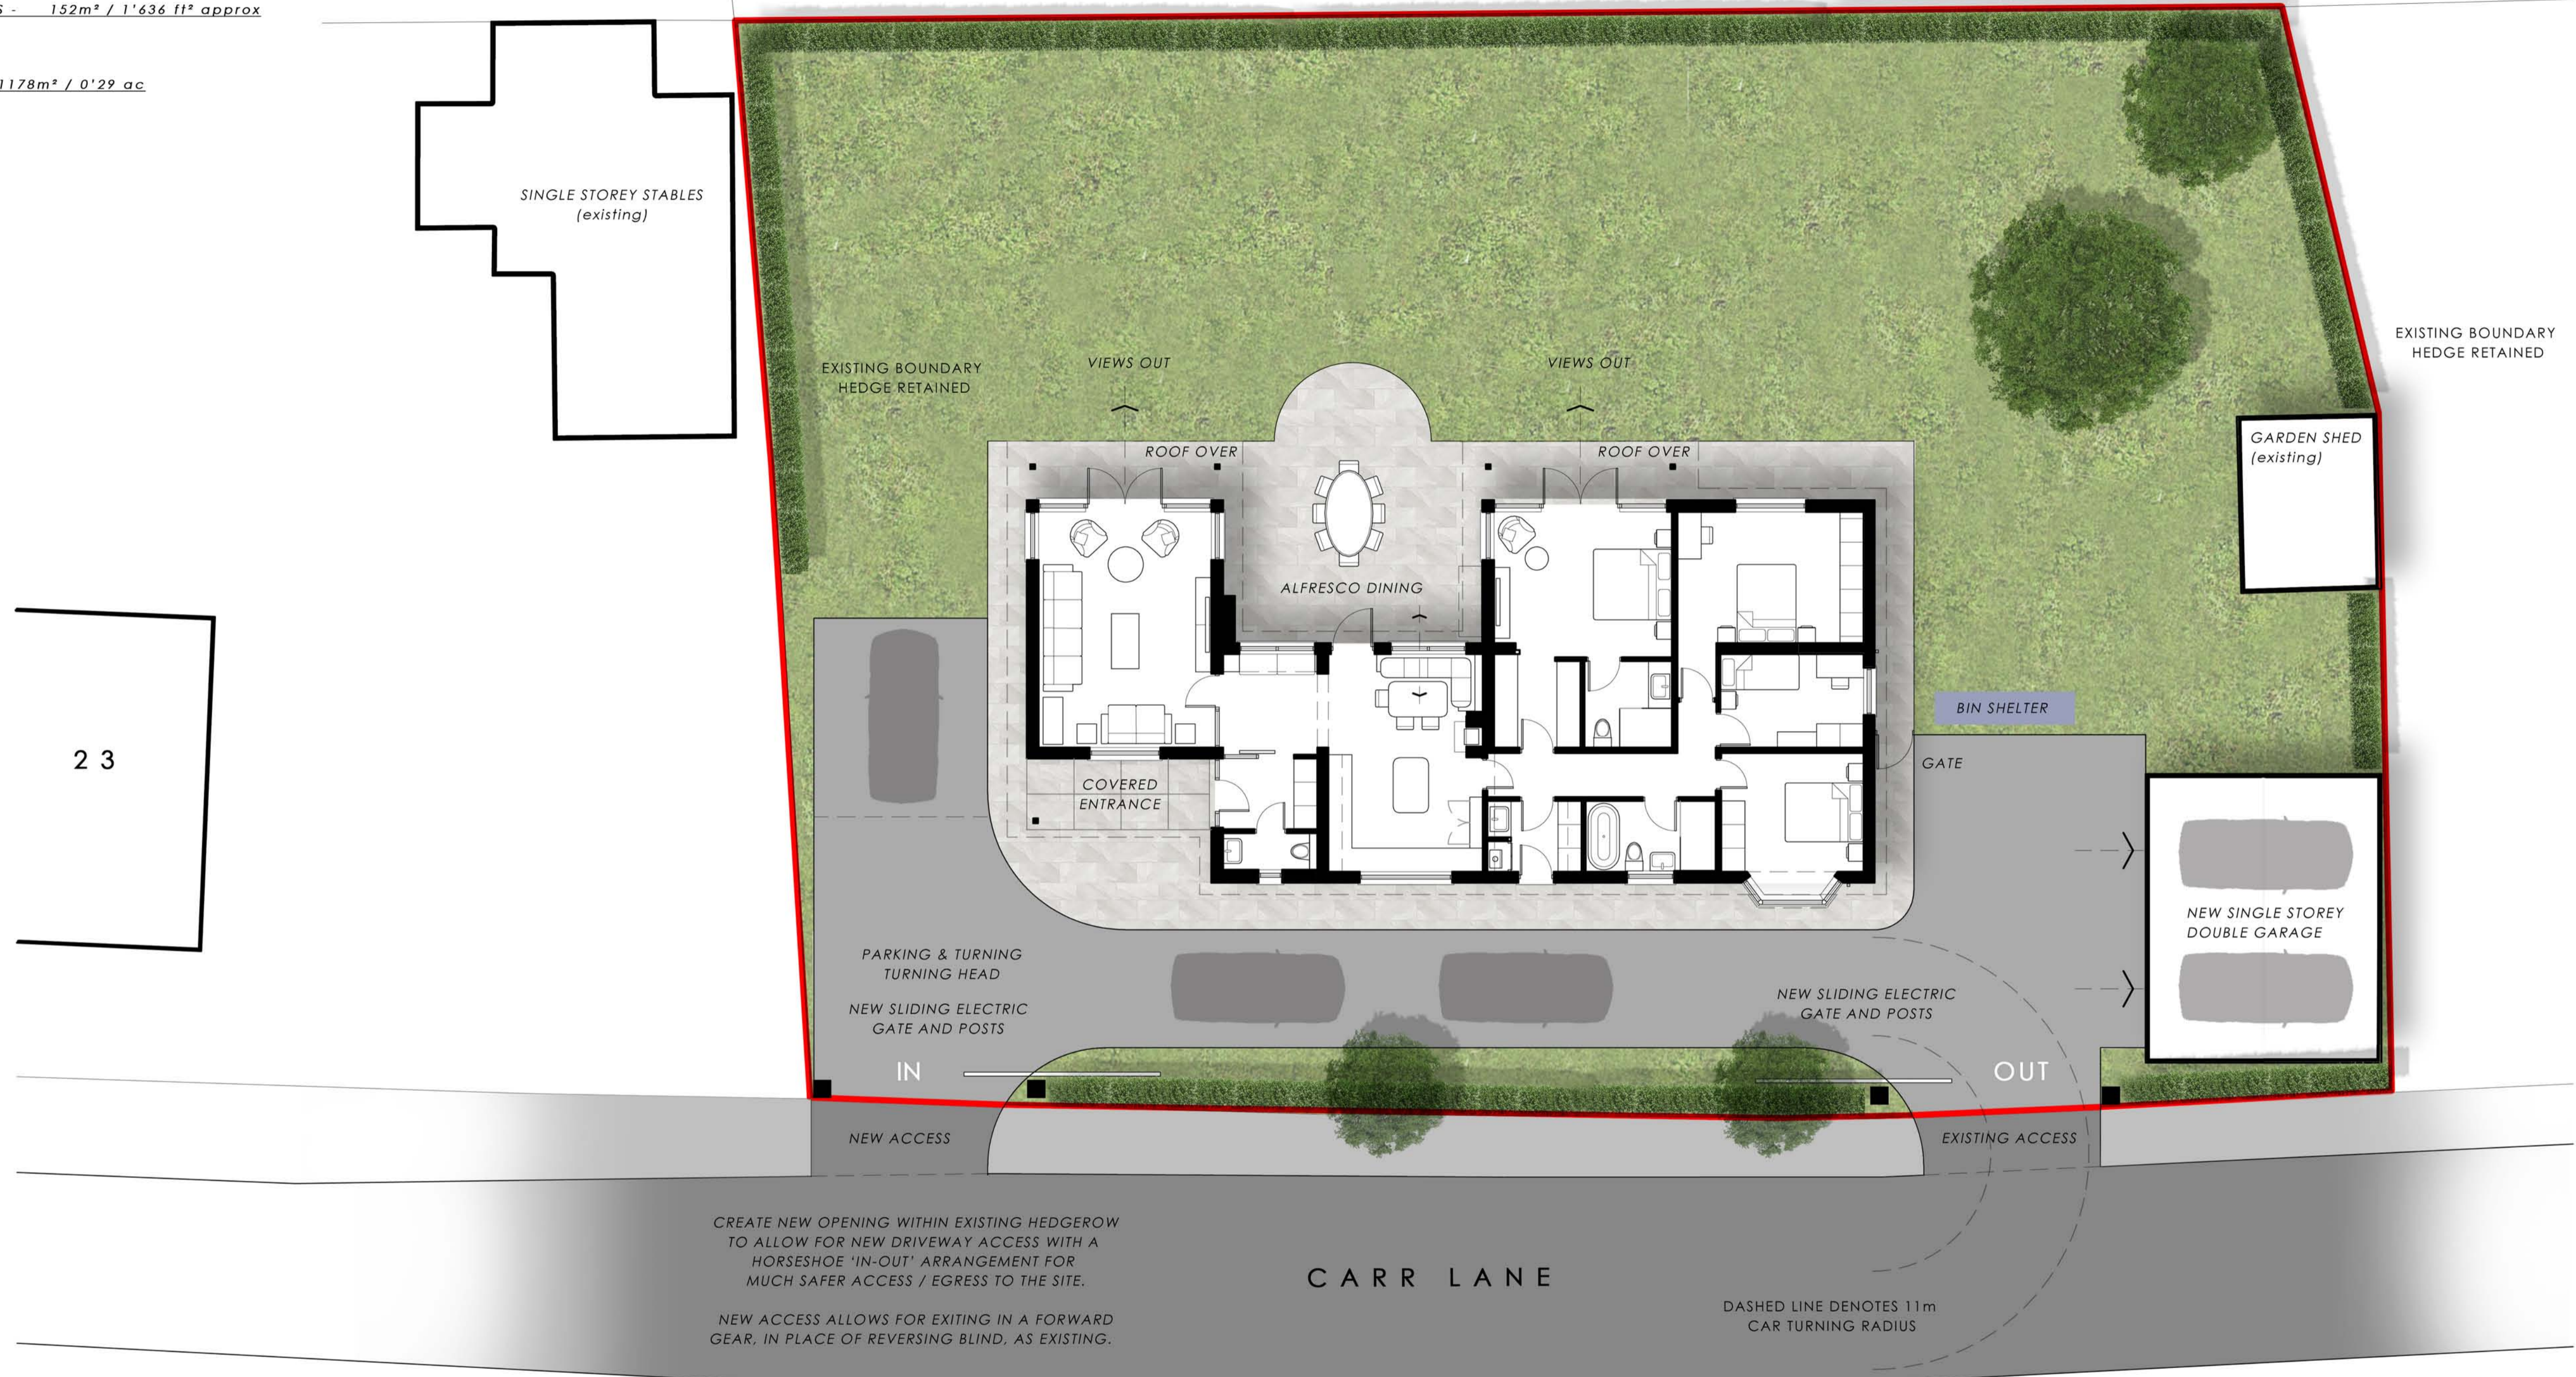


CREATE NEW OPENING WITHIN EXISTING HEDGEROW TO ALLOW FOR NEW DRIVEWAY ACCESS WITH A HORSESHOE 'IN-OUT' ARRANGEMENT FOR MUCH SAFER ACCESS / EGRESS TO THE SITE.  
NEW ACCESS ALLOWS FOR EXITING IN A FORWARD GEAR, IN PLACE OF REVERSING BLIND, AS EXISTING.


DASHED LINE DENOTES 11m CAR TURNING RADIUS

**PROPOSED SITE PLAN**

scale 1:100

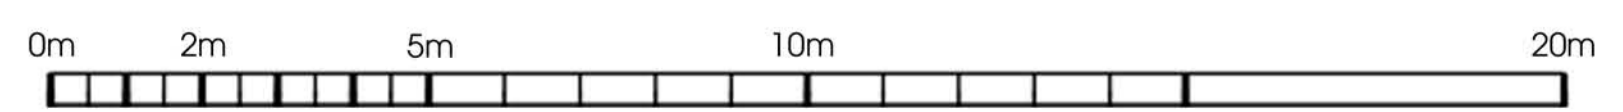

Scale 1:100

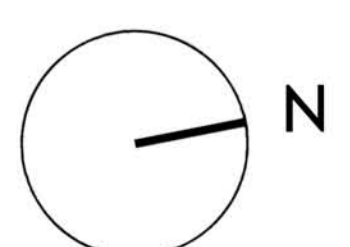

REVISIONS -

MR & MRS COOKSON  
PROPOSED SITE PLAN  
35 CARR LANE, TARLETON PR4 6DD  
SCALE: 1:100 @ A1  
DRAWING NUMBER:- 130 / P01  
DRAWN BY: J.Kos DATE: Aug 23