


DENOTES EXISTING WALLS
 DENOTES NEW WALLS

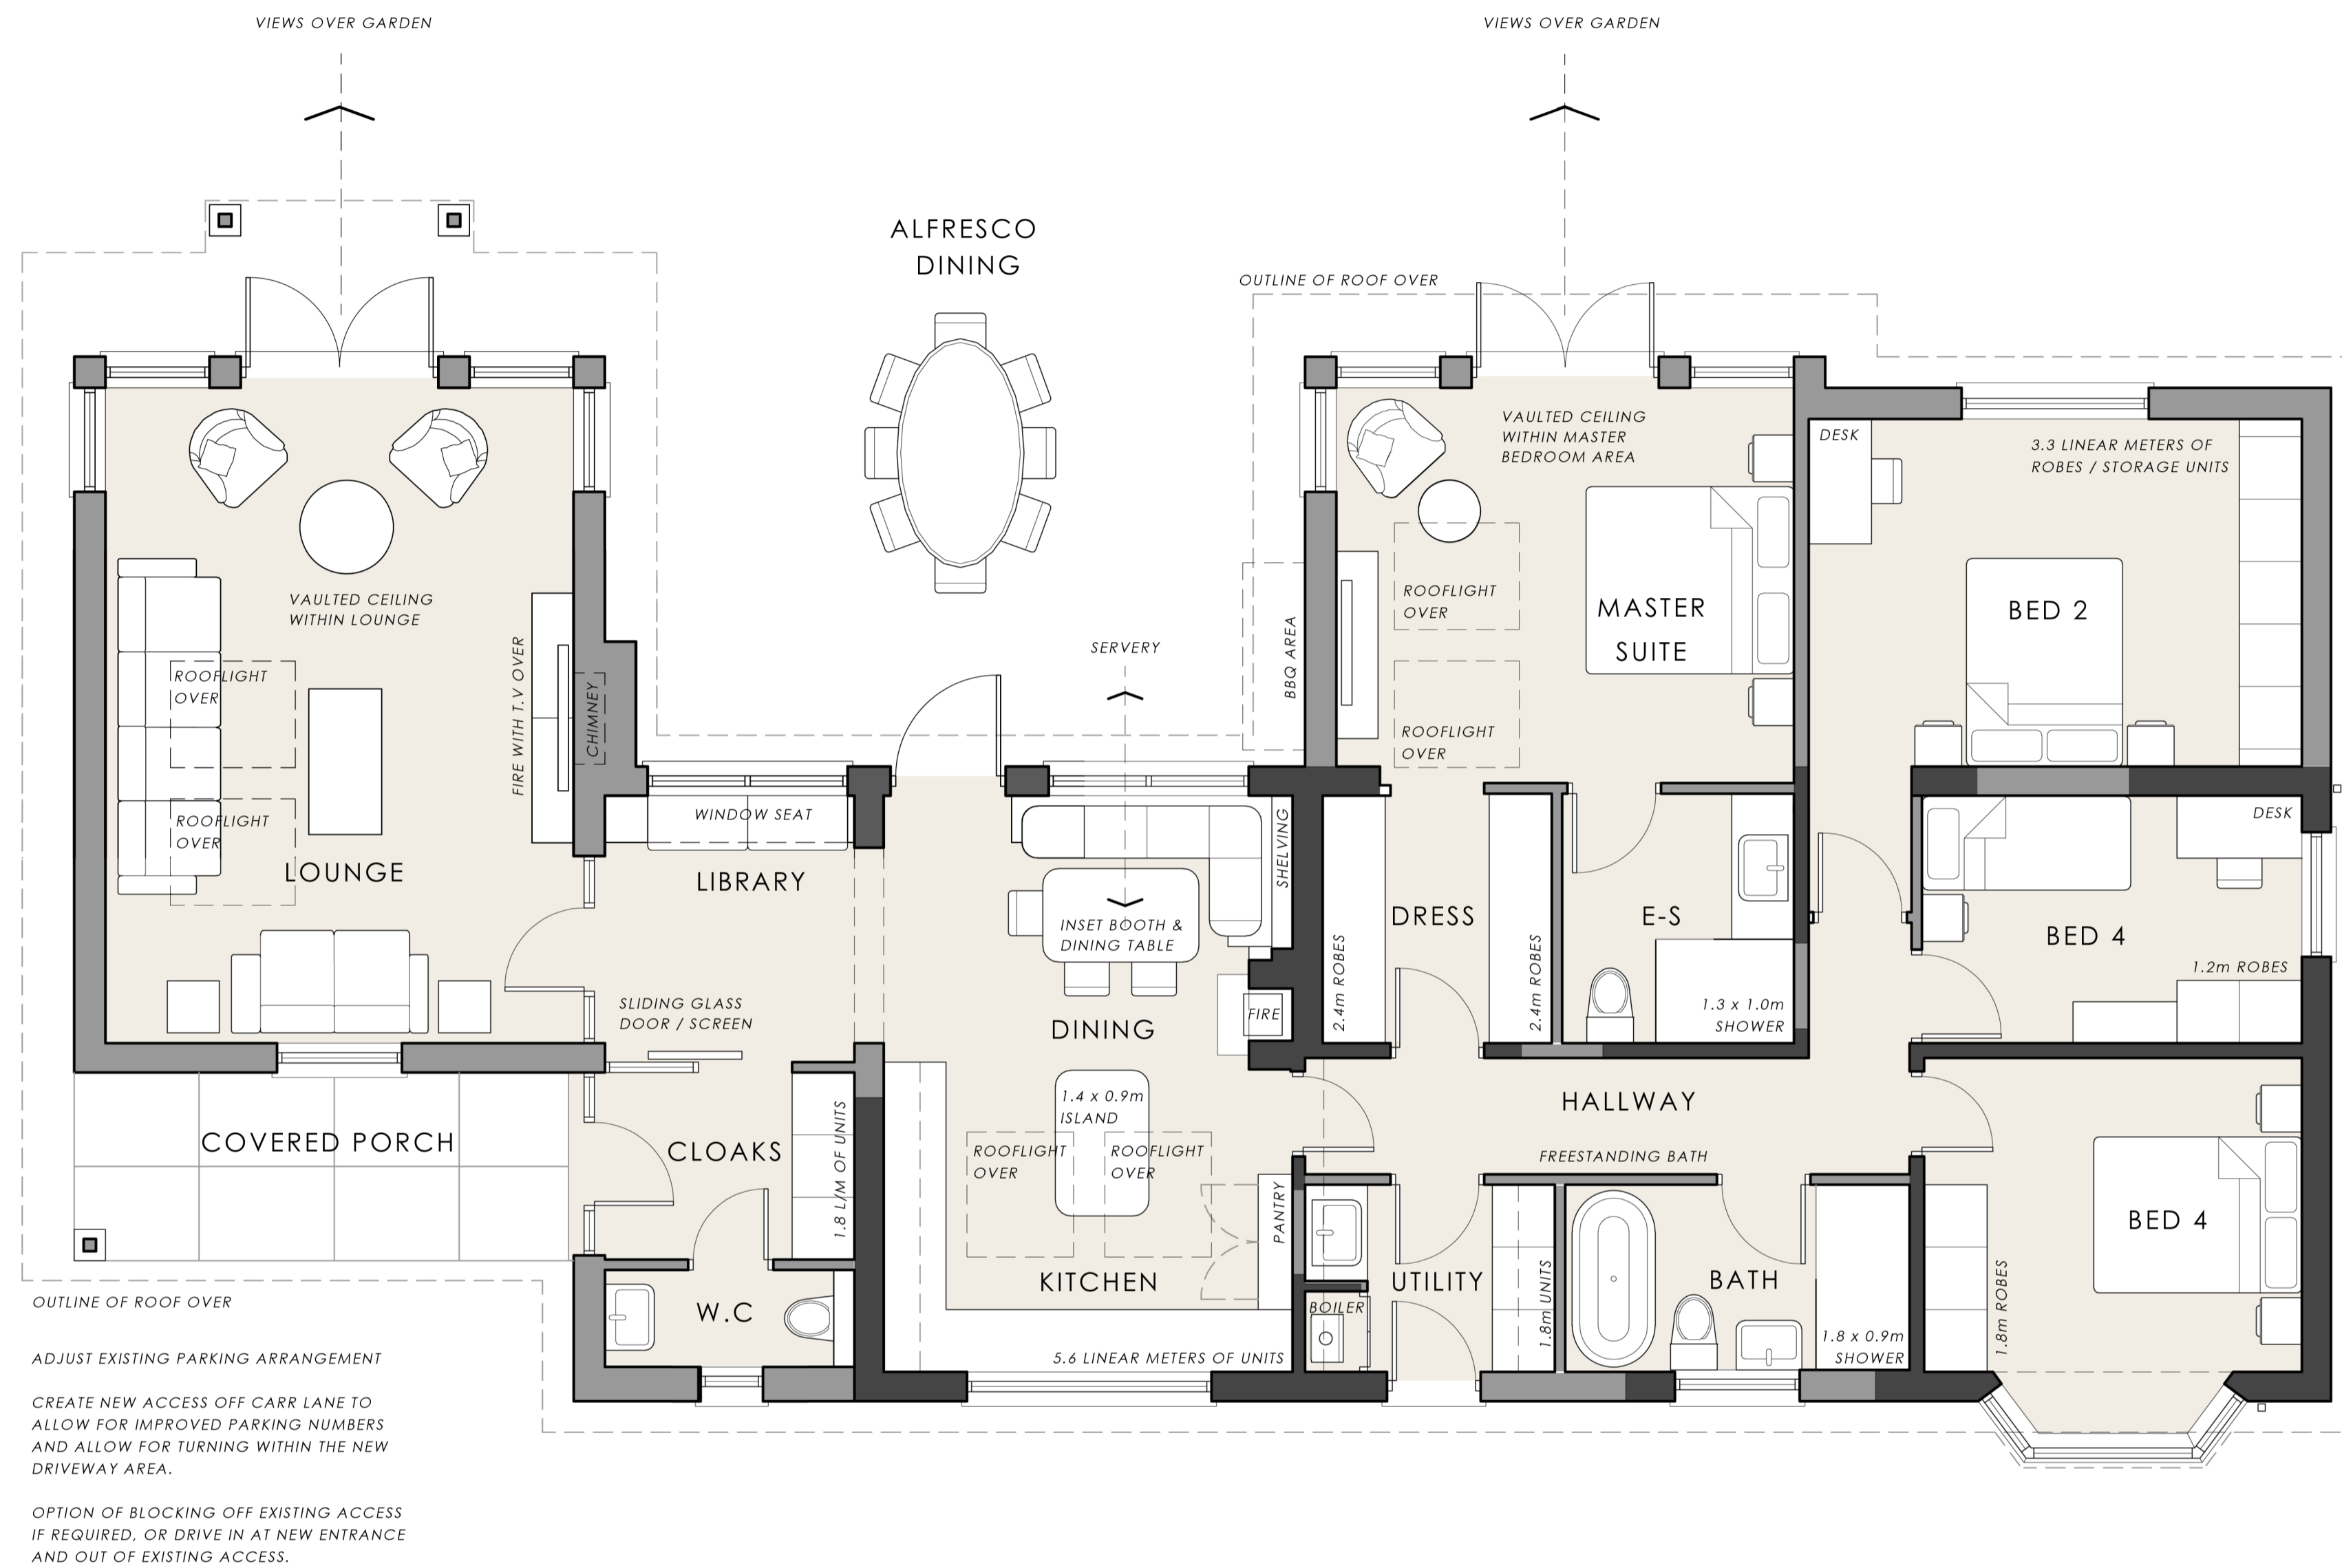

MATERIAL SCHEDULE:

- WHITE THROUGH COLOUR RENDER TO EXTERNAL WALLS BY K-REND OR SIMILAR APPROVED
- DARK GREY FLAT CONCRETE INTERLOCKING ROOF TILES TO MATCH EXISTING ROOF OF DWELLING
- ALUMINIUM INSULATED DOUBLE GLAZED WINDOWS /TO BE FINISHED IN BLACK
- BLACK UPVC GUTTERS AND FASCIAS & RAINWATER GOODS TO MATCH EXISTING
- OAK COLUMNS AND SOFFITS TO ADD WARMTH TO MATERIAL PALETTE
- ALUMINIUM/SOLID COMPOSITE DOORS FINISHED IN BLACK

PROPOSED GROUND FLOOR PLAN



SCALE 1:50

EXISTING FLOOR AREAS:

GROUND FLOOR - 97m² / 1'044 ft²
 TOTAL FLOOR AREAS - 97² / 1'044 ft² approx.

PROPOSED FLOOR AREAS:

GROUND FLOOR - 152m² / 1'636 ft²
 TOTAL FLOOR AREAS - 152m² / 1'636 ft² approx.

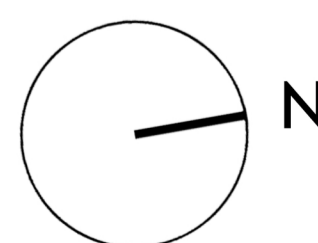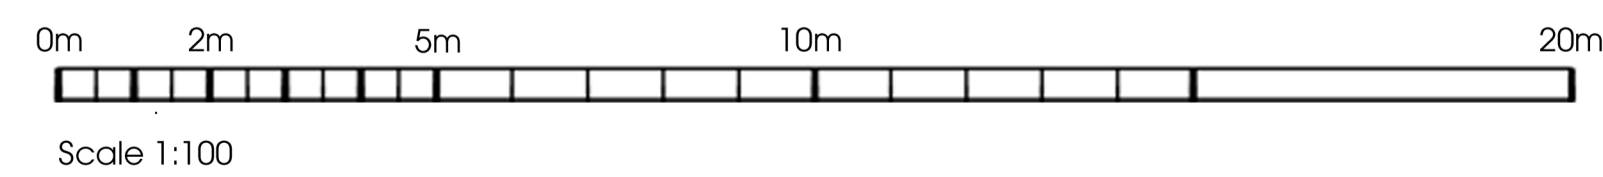

REVISIONS -

MR & MRS COOKSON
 PROPOSED FLOOR PLANS
 35 CARR LANE, TARLETON PR4 6DD
 SCALE: 1:50 @ A1
 DRAWING NUMBER:- 130 / P02
 DRAWN BY: J.Kos DATE: Aug 23

KOS ARCHITECTS