


Site Layout Key

- A House Type
- As Handing - As
- Op Handing - Opposite
- * Affordable House / Flat
- ▼ Level Threshold
- ▽ Stepped Threshold
- ▲ Gas Meter
- Electric Meter
- Telecom
- BCP Bin Collection Point
- VP Visitor Parking Space
- Wall Mounted Active Car Charger
- Pedestal Active Car Charger

Rev. No.	Date	Amendment	Initial
S	30.11.21	Boundary treatments and landscaping amended to Block B parking court, as per clients mark up 30.11.21.	DP
T	23.12.21	Bin store entrance to blocks C,D,E position revised, parking court layouts updated to show M43 compliant disabled space.	DP
U	31.01.22	New house type to Plot 249 (HA 7) with parking area revised.	TH
V	18.02.22	Side access to plot 130 increased to 1200mm.	DP
W	05.04.22	Sub station relocated from between Plots 171-172 to opposite plots 192 & 209.	TH
X	07.04.22	Extent of fencing around sub station revised as per clients mark up.	DP
Y	14.04.22	Plots 151, 182, 190, 195-199, 204, 205, 213-217, 219, 223, 282-285, 322, 323 which were house type 'G' are now type 'G1'.	TH
Z	10.05.22	Repositioning of Plots 198-203, 210-213 & Sub station, revised & additional parking space to Plot 132.	TH
AA	01.11.22	Road names added.	DP
AB	07.02.23	Boundary treatments to parking courts to flat blocks CDE updated to planners comments.	DP
AC	10.03.23	External postbox locations added outside flat blocks CDE.	DP
AD	30.03.23	Tenure to Plots 312 to 316 changed from Shared Ownership to Affordable Rent.	TH
AE	03.05.23	Road name changes, Artillery Drive to Evangelist Drive, Rilling Close to Bulldog Close, Flintlock Close to Dogwood Close.	TH
AF	12.12.23	Rear paths to plots 151-191 updated as per clients mark up.	DP

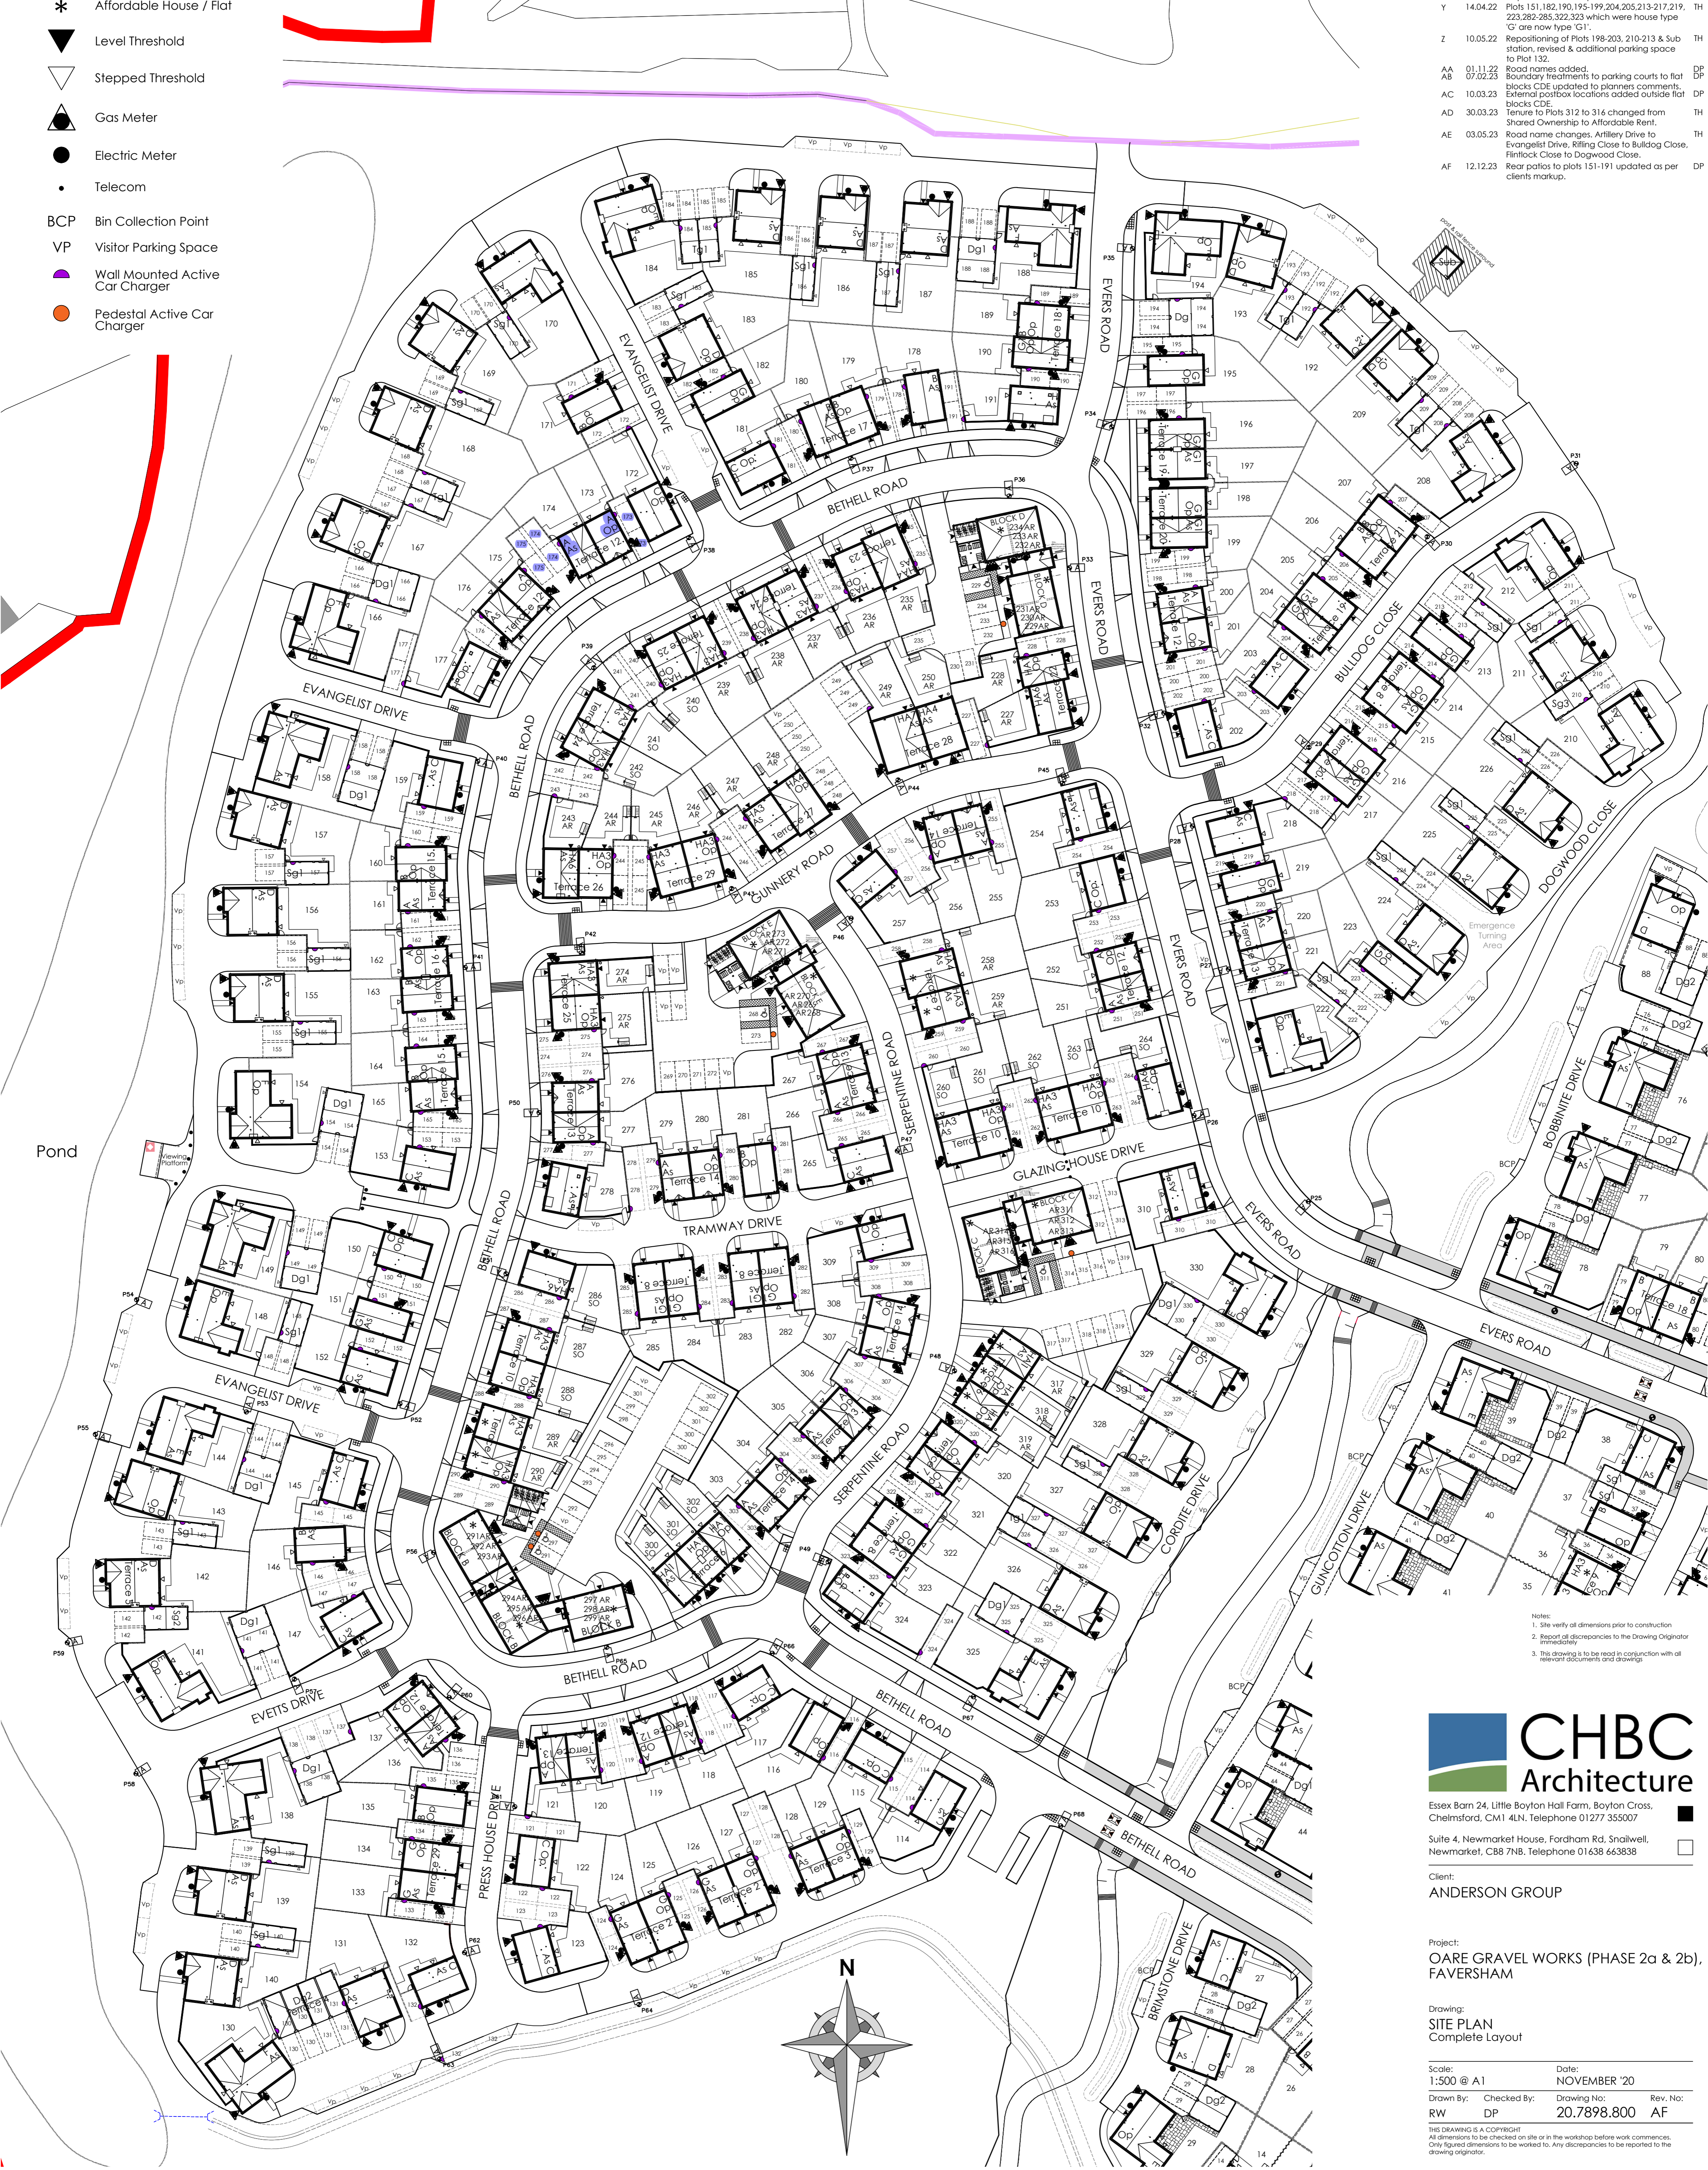

Notes:
 1. Site verify all dimensions prior to construction
 2. Report all discrepancies to the Drawing Originator immediately
 3. This drawing is to be read in conjunction with all relevant documents and drawings

CHBC Architecture
 Essex Barn 24, Little Boyton Hall Farm, Boyton Cross, Chelmsford, CM1 4LN. Telephone 01277 355007
 Suite 4, Newmarket House, Fordham Rd, Snailwell, Newmarket, CB8 7NB. Telephone 01638 663838

Client:
ANDERSON GROUP

Project:
OARE GRAVEL WORKS (PHASE 2a & 2b), FAVERSHAM

Drawing:
SITE PLAN Complete Layout

Scale: 1:500 @ A1 Date: NOVEMBER '20
 Drawn By: RW Checked By: DP Drawing No: 20.7898.800 Rev. No: AF

