



ground floor plan

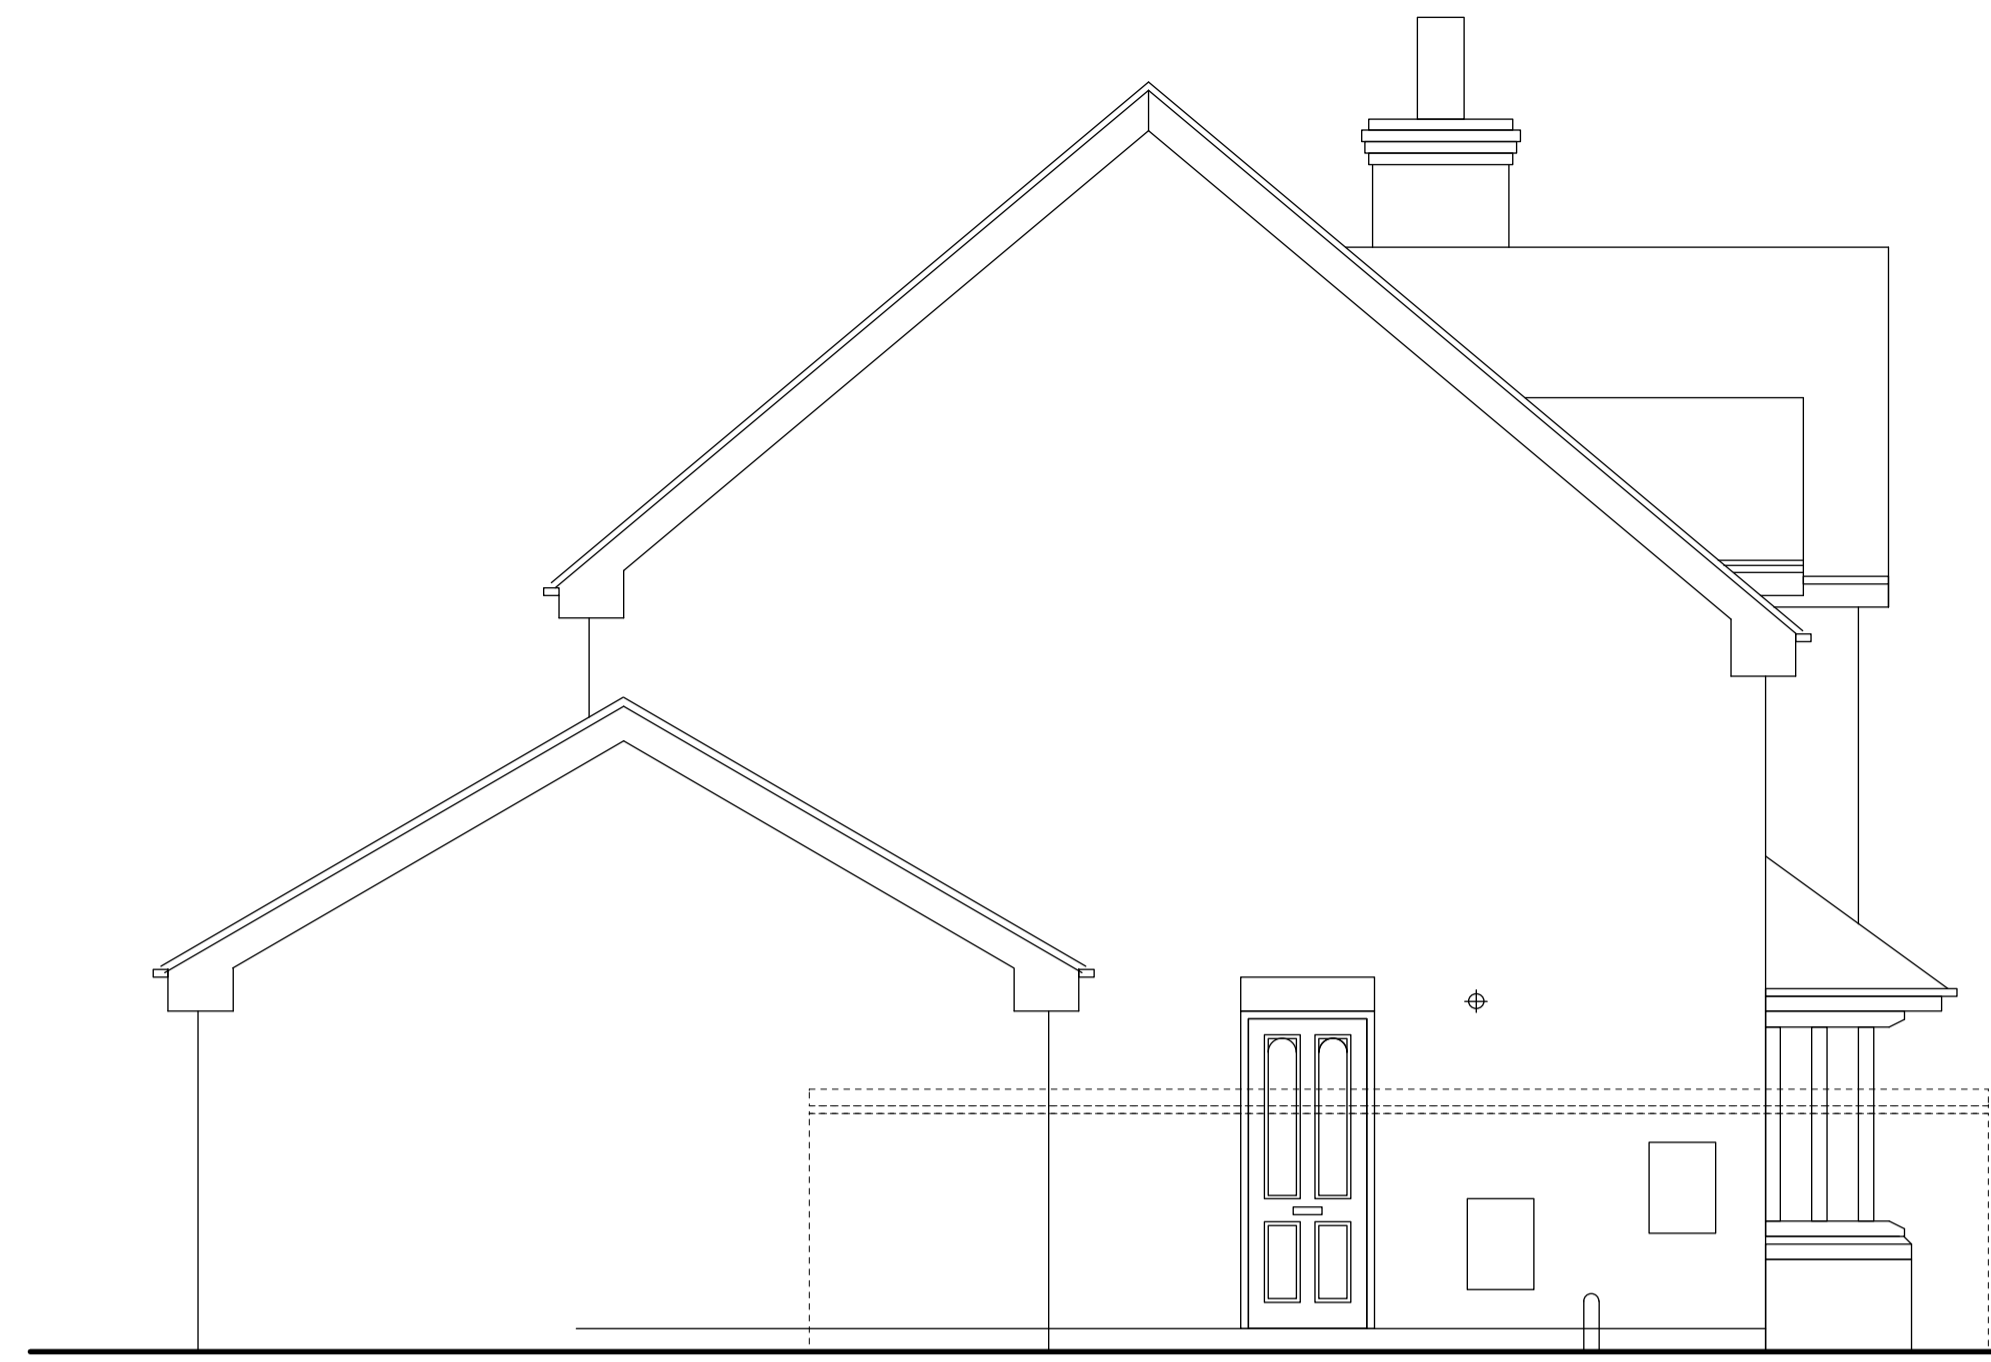

side - north elevation

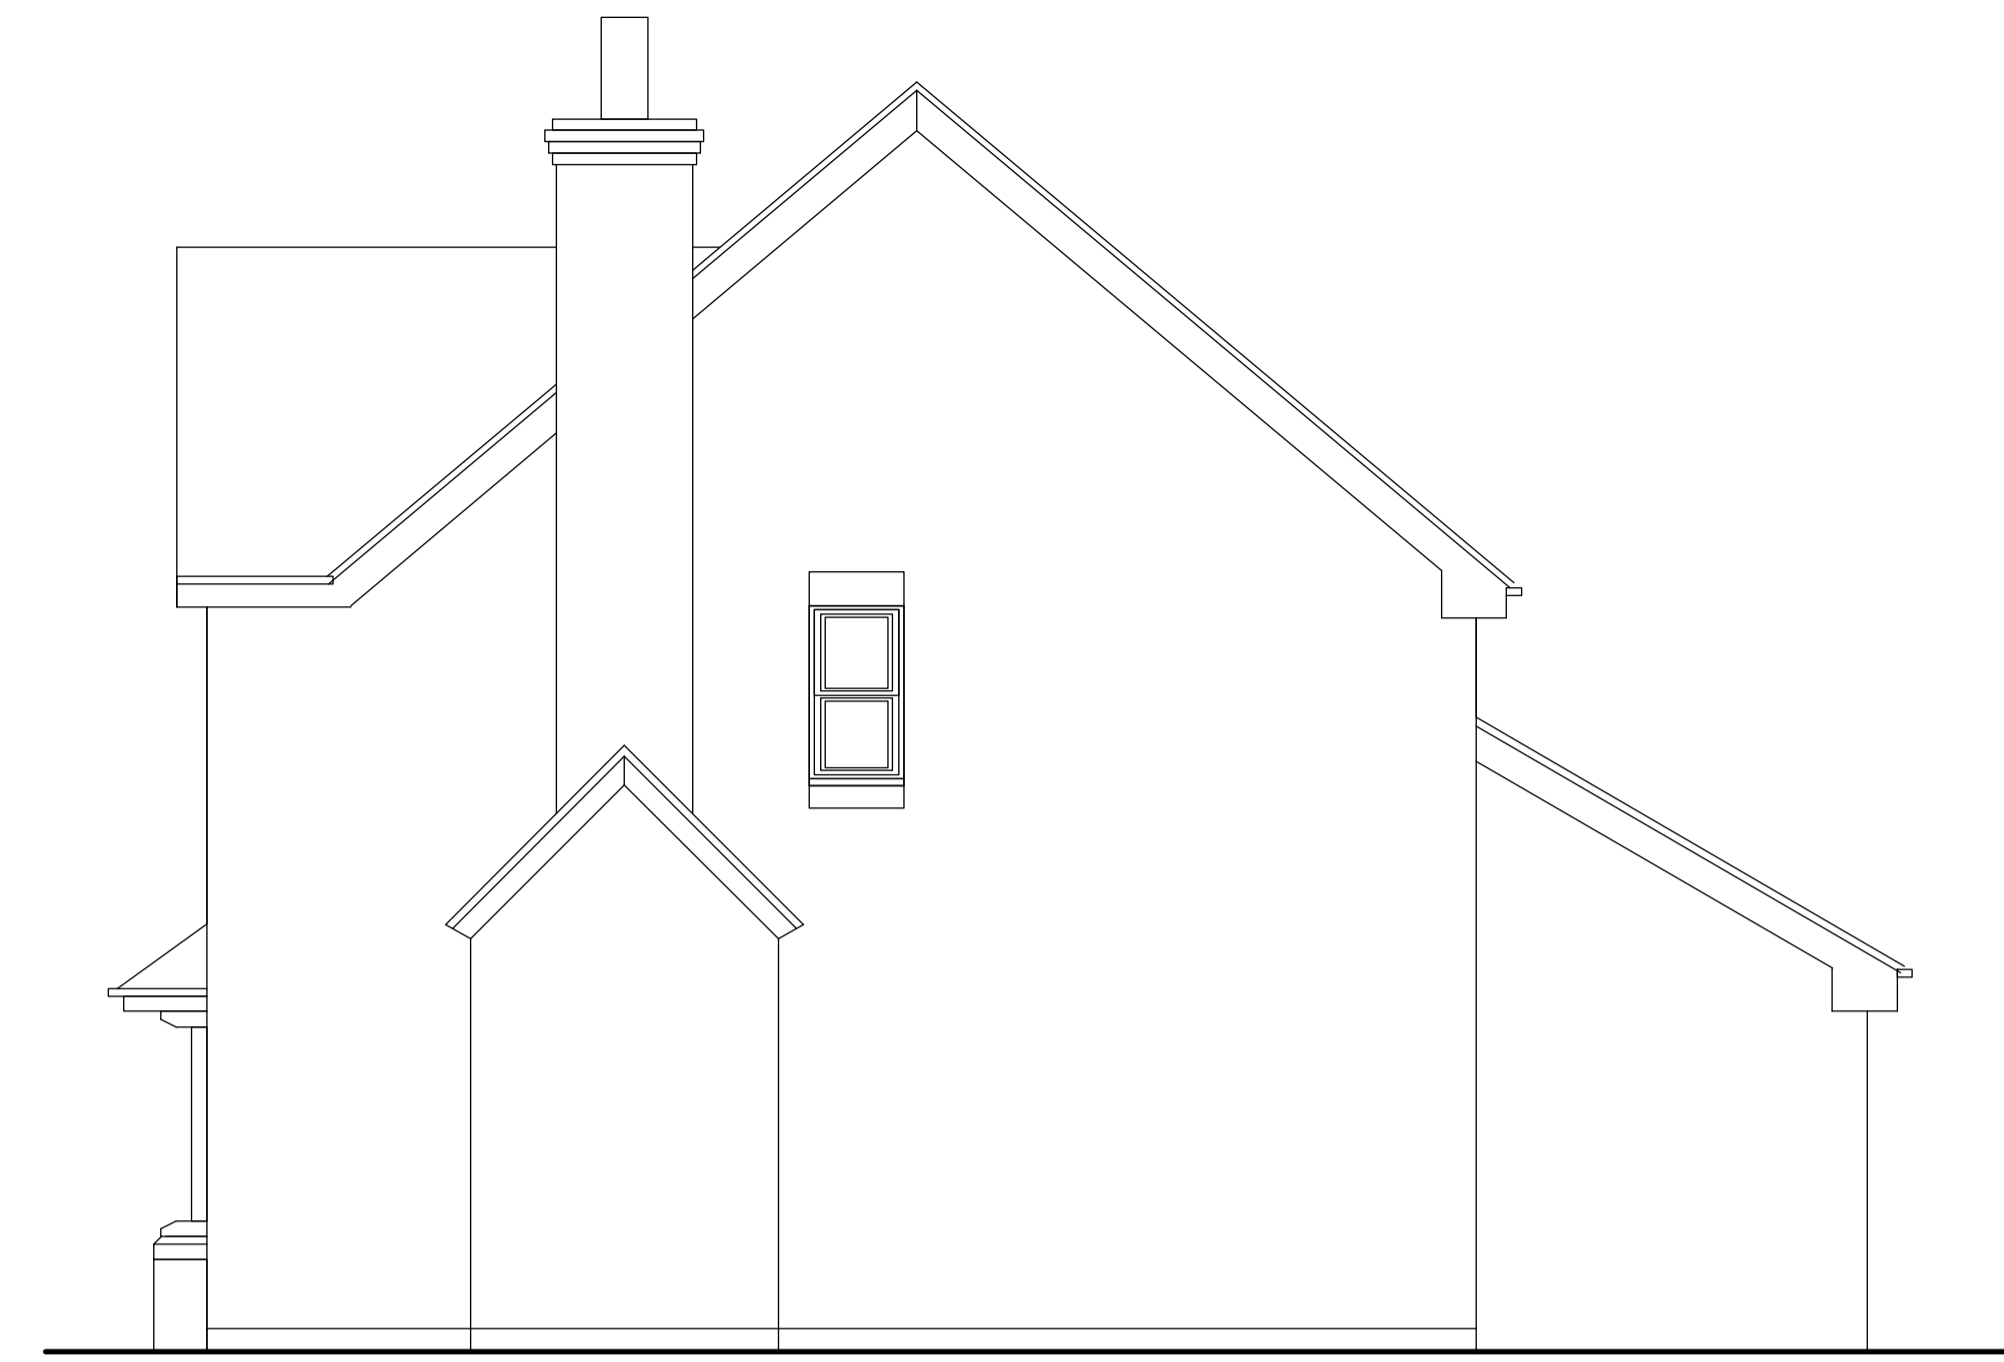

side - south elevation



rear - east elevation



front - west elevation

qu-est design & planning  
 Unit 7  
 Henry Close  
 Battlefield Enterprise Park  
 Shrewsbury  
 Shropshire  
 SY1 3TJ  
 tel: 01743 469928  
 email: info@qu-est.co.uk  
 web: www.qu-est.co.uk



project: PROPOSED EXTENSION 12 ELEANOR  
 HARRIS ROAD, BASCHURCH,  
 SHREWSBURY SY4 2HQ  
 client: Mr T DAVIES  
 drawing: AS EXISTING  
 scale: 1:50 @ A1  
 drawing no. 2300 - PL - 01  
 date: OCT 23  
 rev: