



**NOTES**

Do not scale from drawing all dimensions to be checked on site prior to commencement.

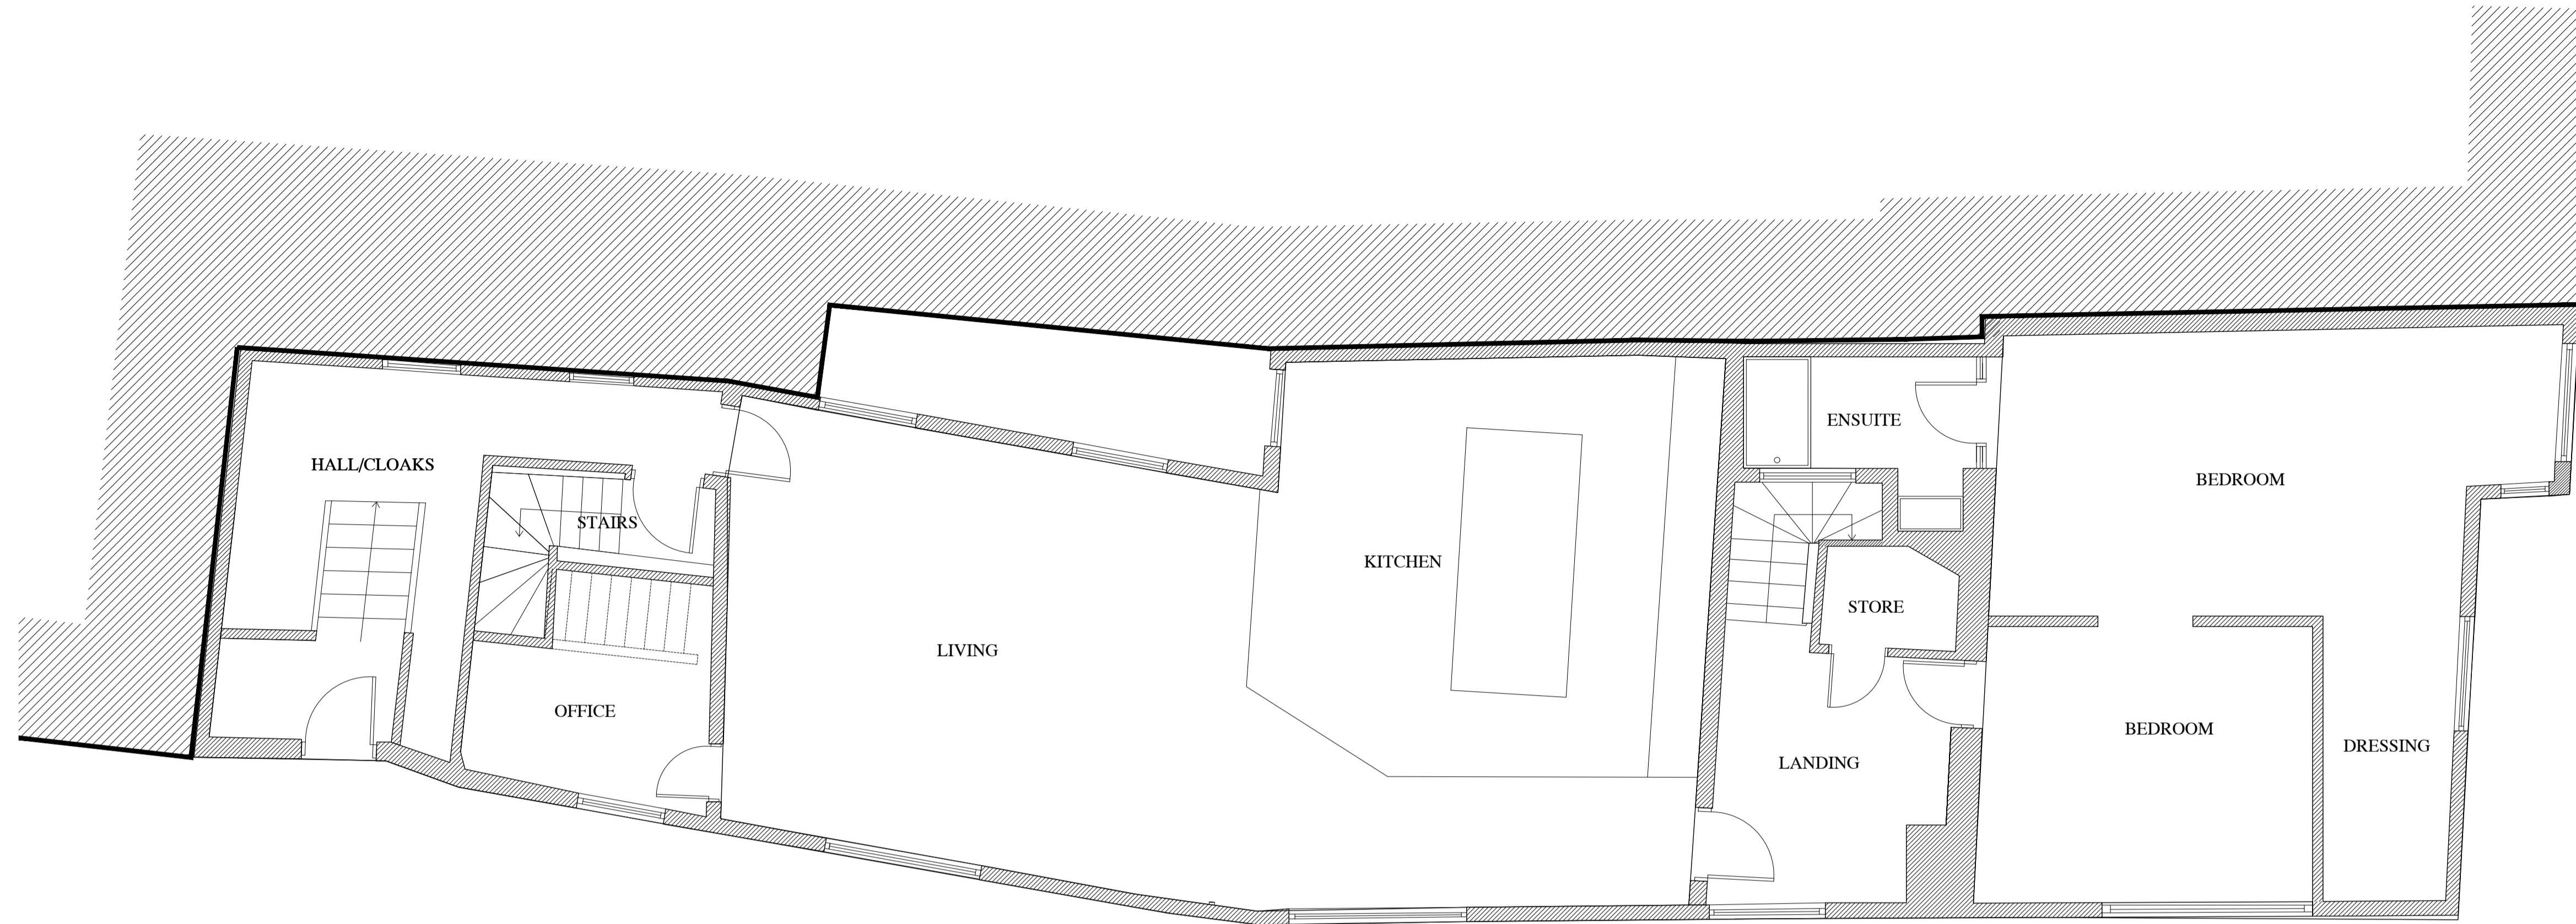

**First Floor Plan - As Existing**  
1:100 @ A3

GROPE LANE

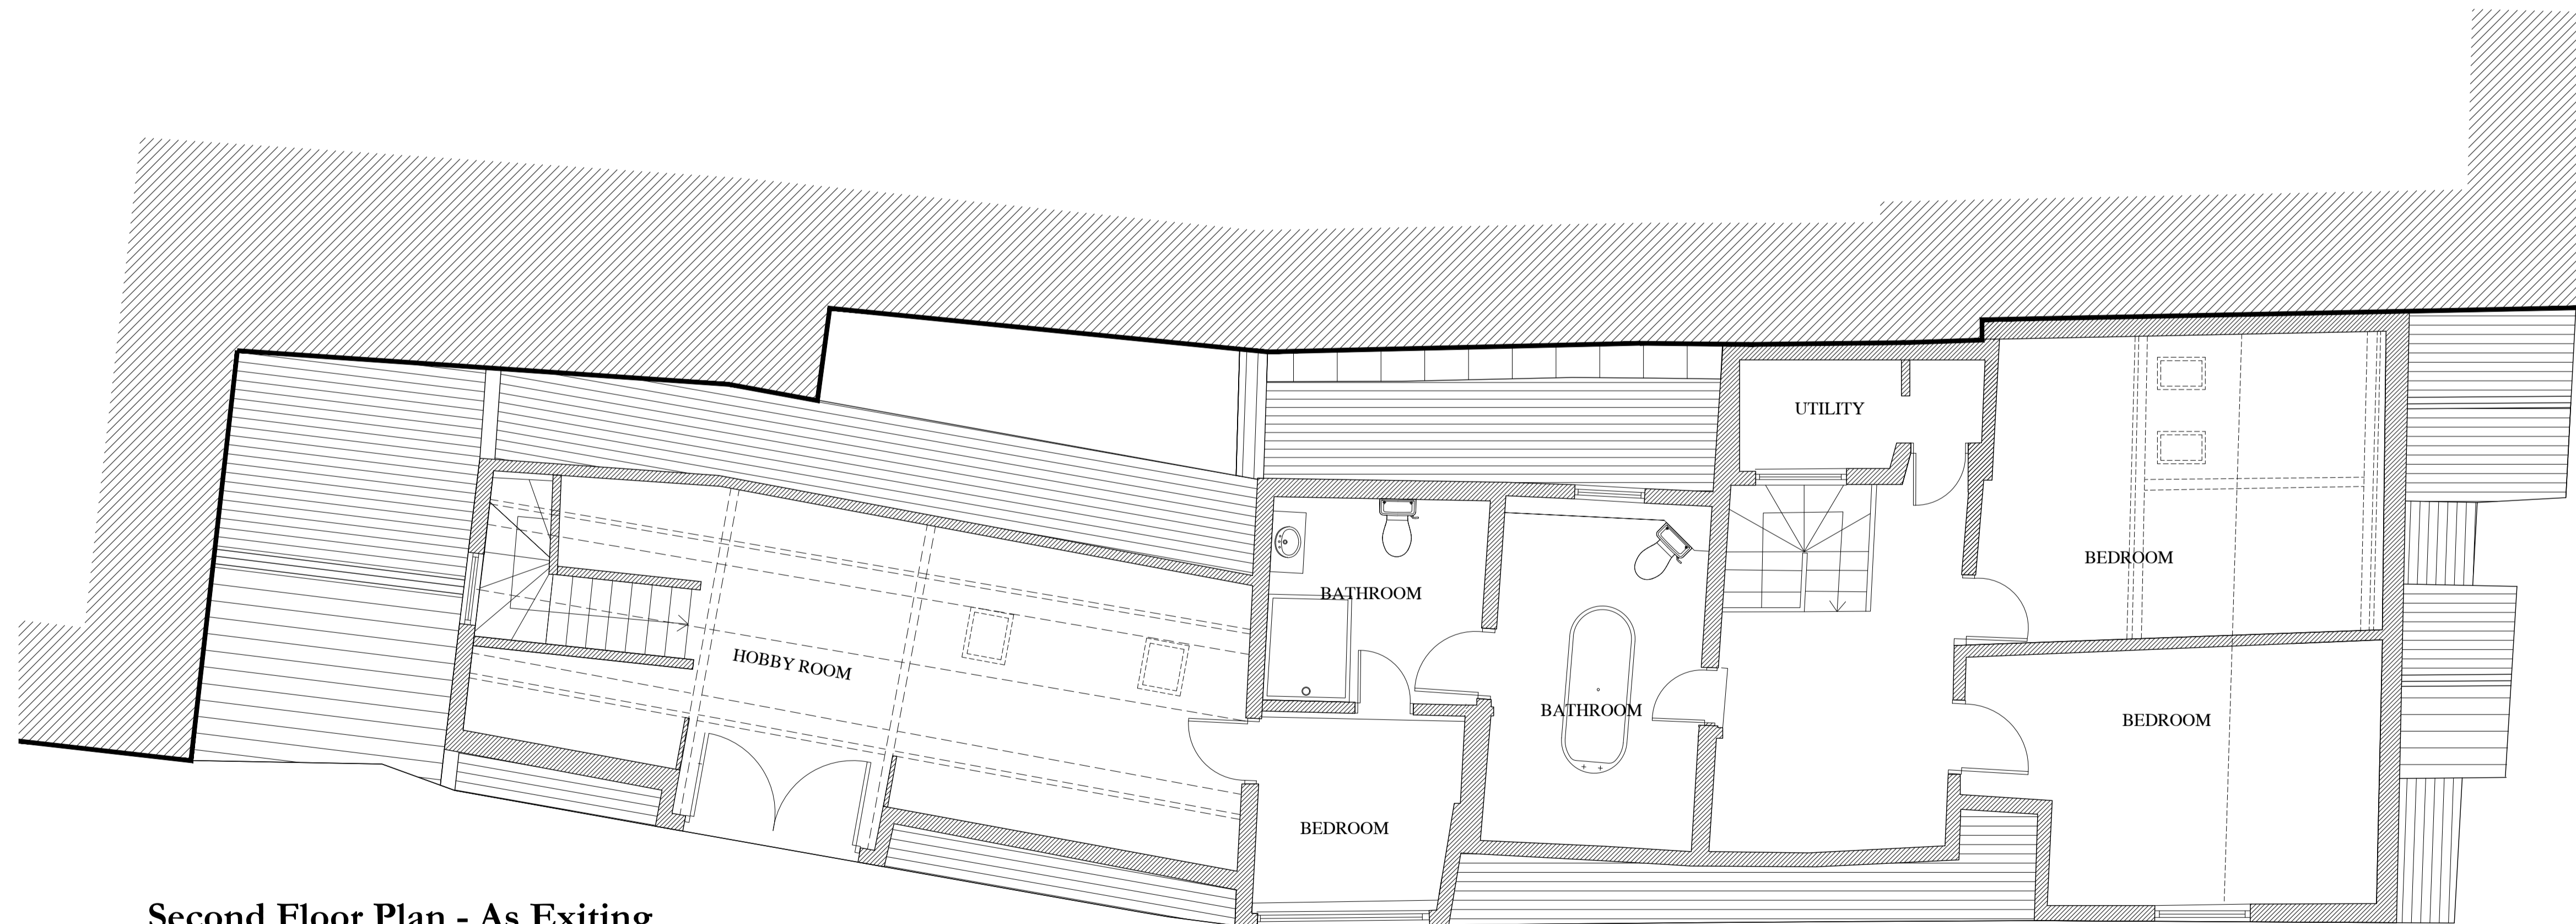

**Second Floor Plan - As Existing**  
1:100 @ A3

GROPE LANE

Original Survey carried out by XXX

Revision: X XXX XX/XX/XX

**PLANNING**

Project Name: 5 Grope Lane, Shrewsbury

Client: Mr and Mrs Harris

Drawing Title: Floor Plans - As Existing

**ArrolArchitects**

St. Mary's Hall | St. Mary's Court | Shrewsbury | SY1 2JF | 01743 351111 | admin@arrolarchitects.co.uk | arrolarchitects.co.uk  
Directors: Andrew Arroll, Robert Green, Cathilda Pinn  
© Arrol Architects Ltd 2019 Registered in England No. 1903550 VAT 452708827

Drawn By: J.B. Checked By: R.G. Date: JAN 2024

Scale: 1:50 @ A1, 1:100 @ A3

Drawing No: 1172-01-110-EX Rev: