


**Ground Floor**  
1 : 50

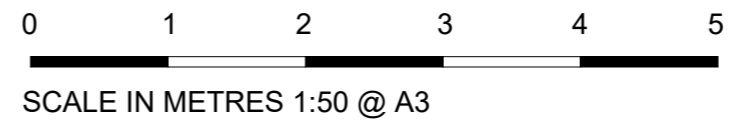

CLIENT: <b>Jo Bowler</b>			
SCALE: 1:50 @ A3	DRAWN: LW	CHECKED: ND	PROJECT NO: 2406
DRAWING No. <b>002</b>	STAGE: <b>3</b>	DRAWING: Existing Ground Floor Plan	
REVISION	STATUS: <b>PLANNING</b>	DATE: JAN 24	

PROJECT: <b>EXTENSION AND ALTERATIONS</b>
HIGH TOR, GOONBELL, ST AGNES. TR5 0PH

Notes:

Revision:		

**DESMONDE ASSOCIATES** PROJECT MANAGEMENT  
TOWN & COUNTRY PLANNING  
STRUCTURES & HERITAGE

THE OLD BANK  
48 VICARAGE ROAD  
ST AGNES  
TR5 0TG