


Partial South elevation

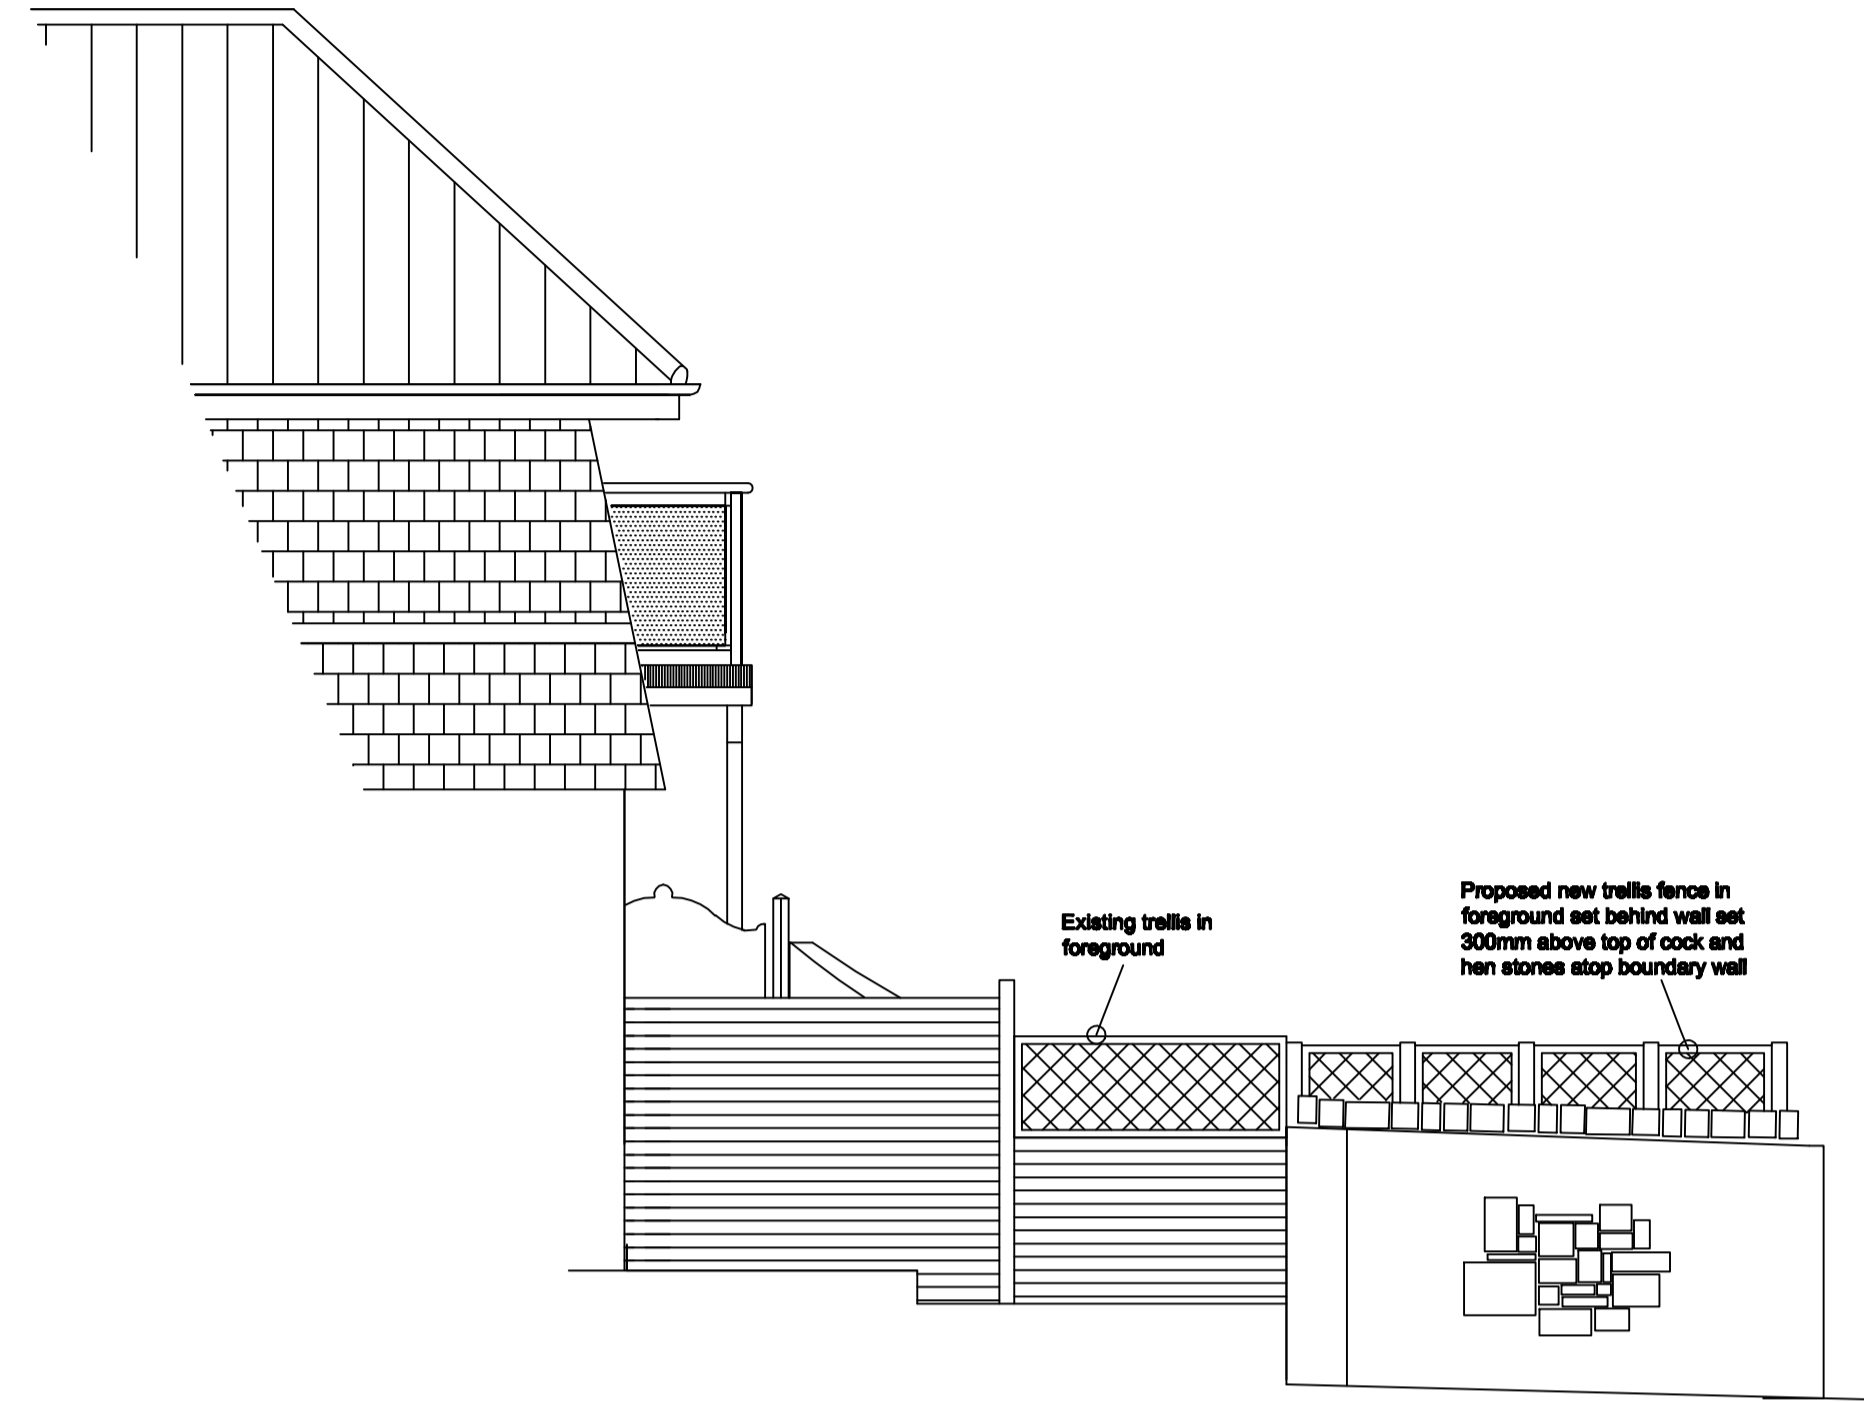


Partial North elevation

Scale bar (metres)



West elevation

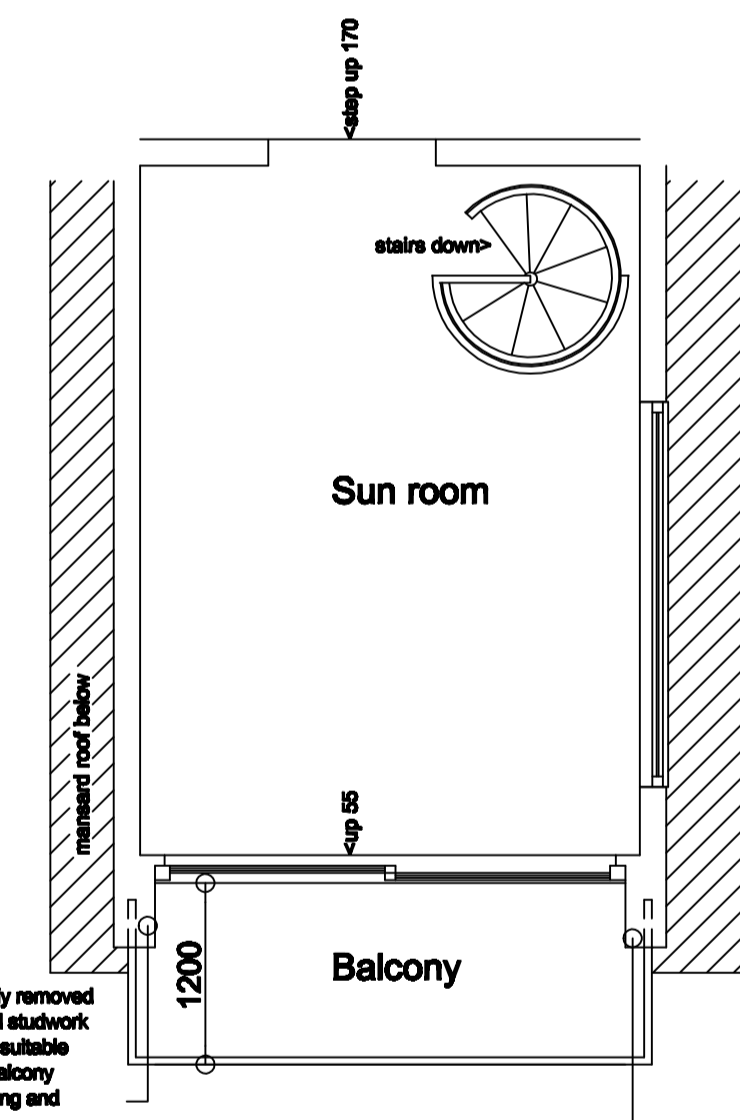

Partial first floor layout plan of sun room

- mansard roof filling to be locally removed
- inspection of existing mansard studwork
- provide treated aw nogginne at suitable
- to allow for secure fixing of balcony
- framework for glass balustrading and
- steel handrail
- suitable proprietary flashing where
- fixing components pass through tiled
- mansard.

Graham Moir Associates Ltd
 Architectural Design Consultants
 The Hive Business Centre, 6 Beaufighter Road,
 Weston-super-Mare, BS24 6SE
 Telephone 01934 844416 & 07955 853264
 E-mail grahamma@aol.com

Project: Proposed balcony to first floor sun room and trellis fence to inside of boundary wall on West elevation of 15 Bleadon Hill Weston-super-Mare

Client: R Counsell

Drawing: Scheme proposals

DATE: JAN2024 DRAWN BY: GMM
 SCALE: 1:50@A1 REVISION: -
 JOB No: 2683 DRAWING No: 03

RESPONSIBILITY IS NOT ACCEPTED FOR ERRORS MADE BY OTHERS IN RELIANCE UPON THE DRAWINGS. ALL DIMENSIONS AND LEVELS TO BE DRAWING AND THE INFORMATION HEREBY SUPPLIED IS SUBJECT TO CORRECTION. NO REPRODUCTION OF THIS DRAWING OR PART THEREOF CAN BE MADE WITHOUT THE WRITTEN PERMISSION OF GRAHAM MOIR ASSOCIATES.