





Partial South elevation

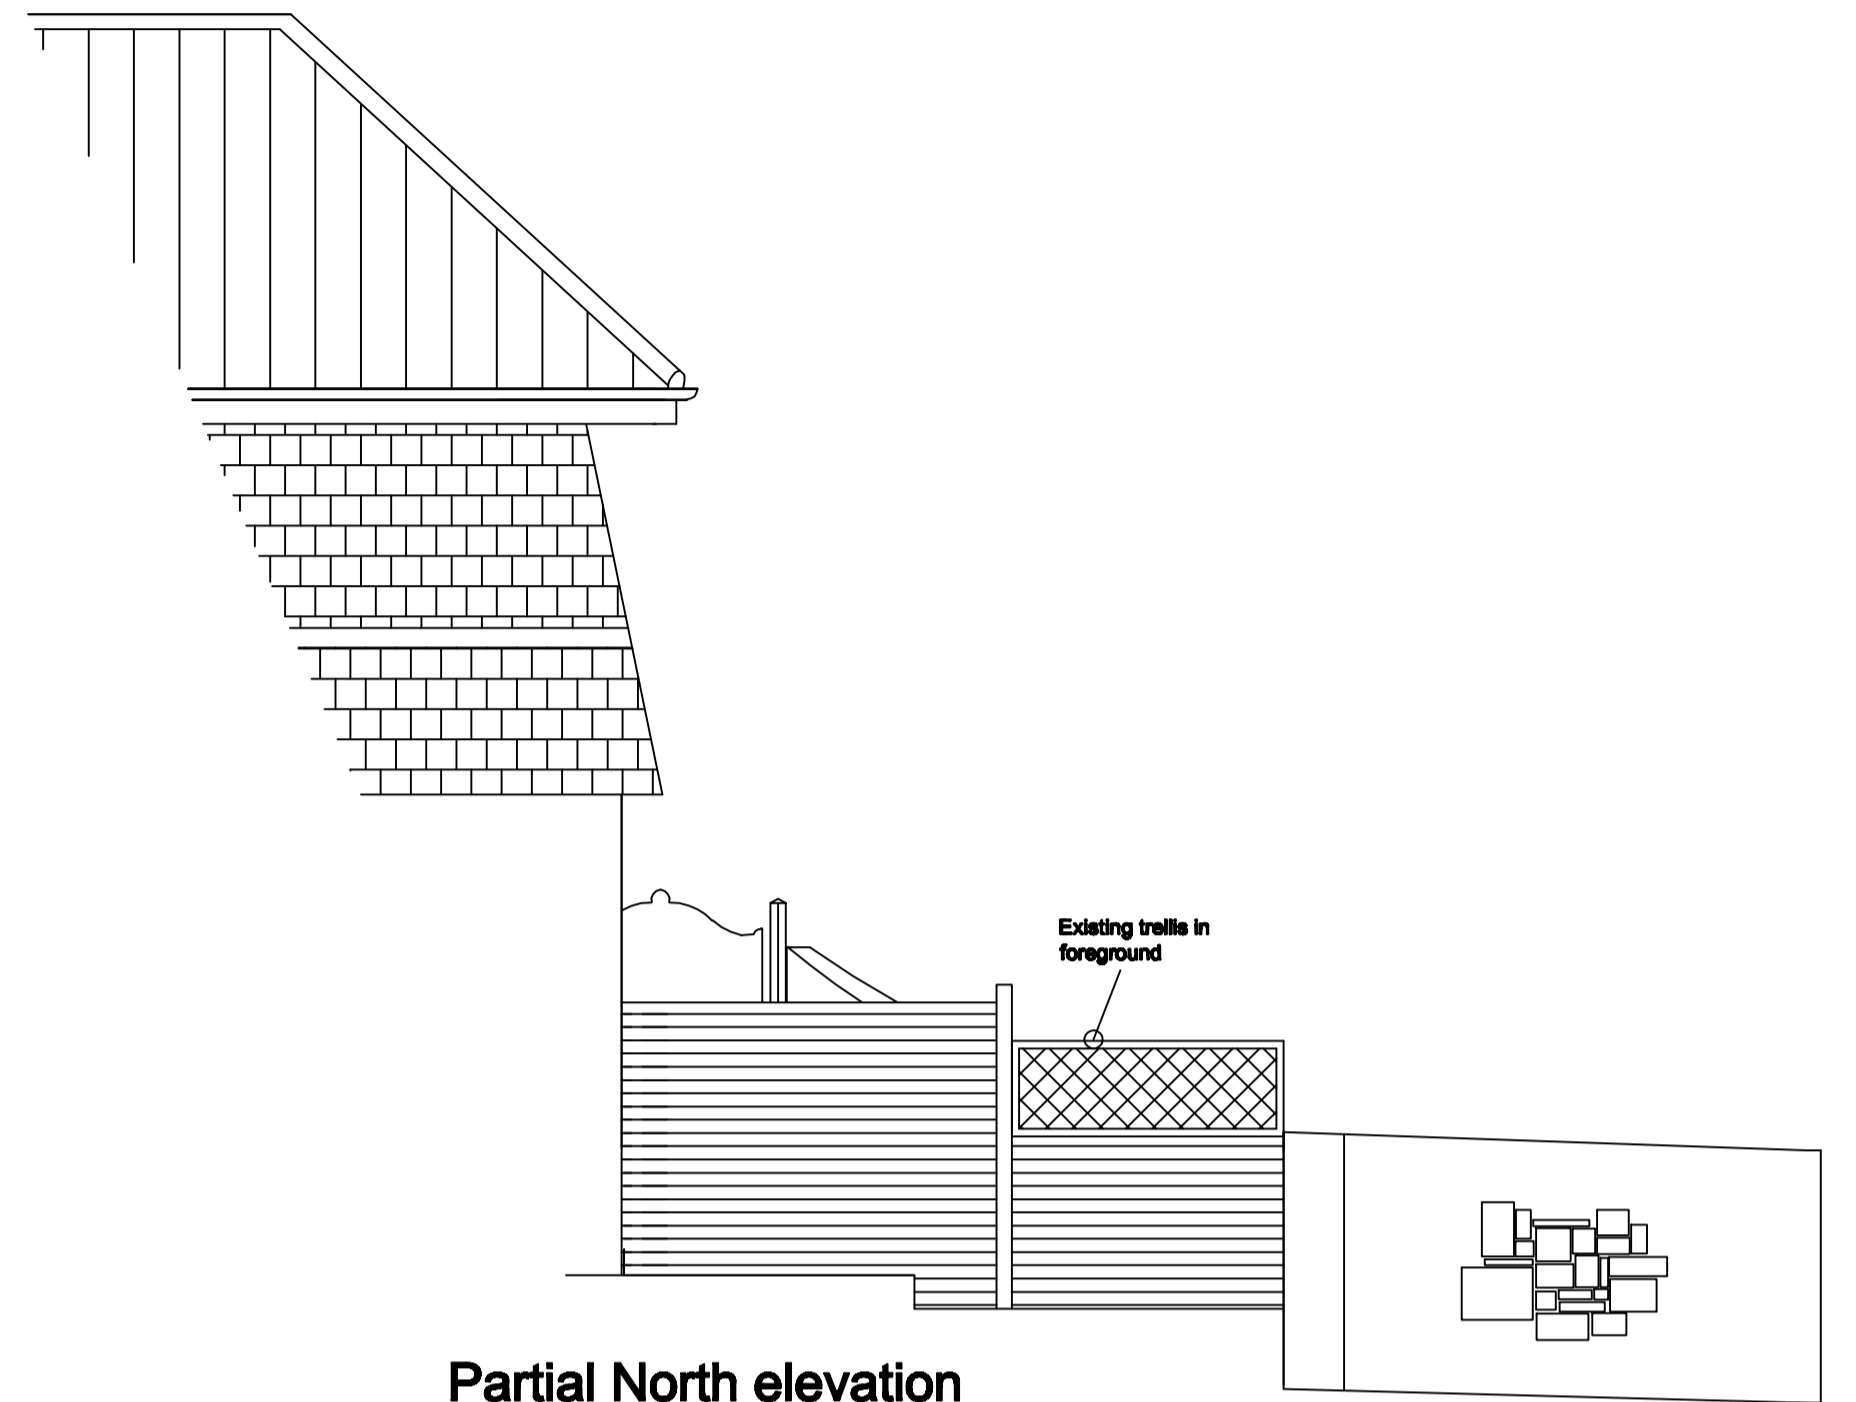


Partial North elevation

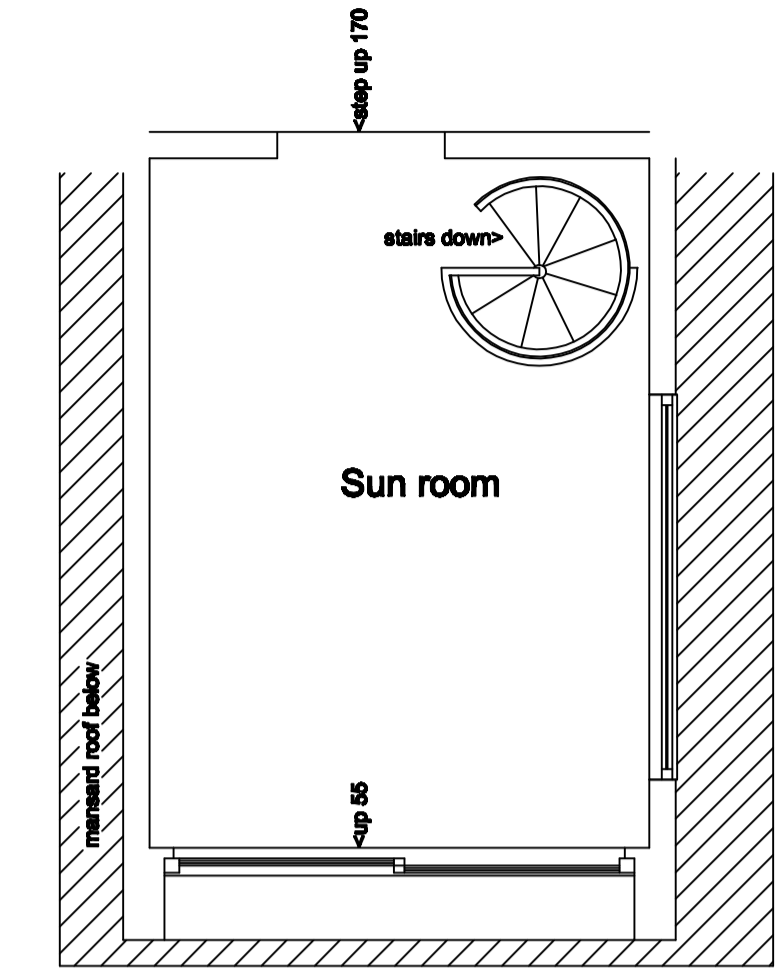

Partial first floor layout plan of sun room

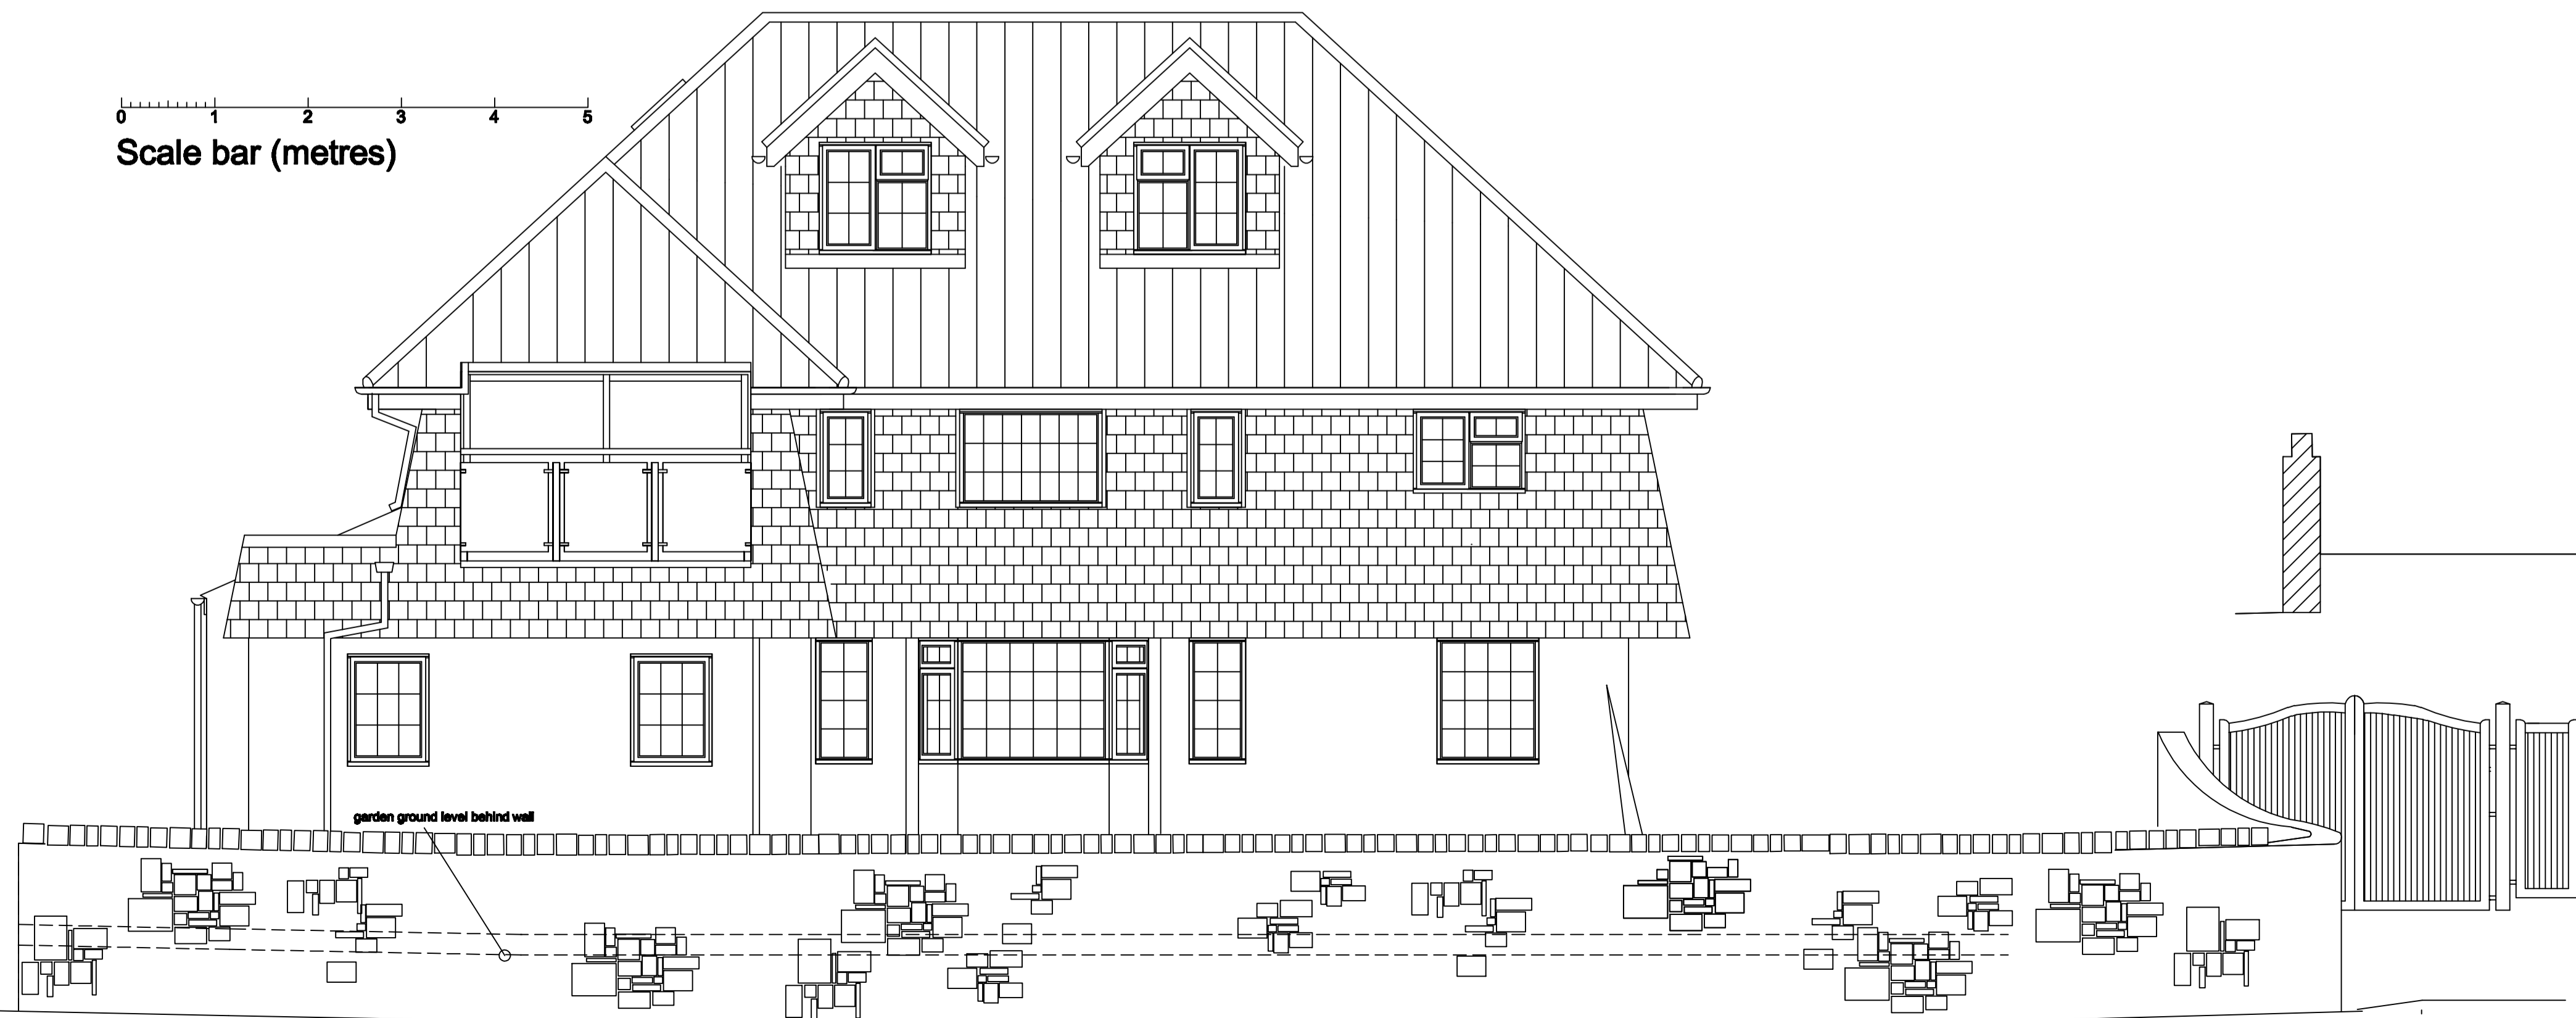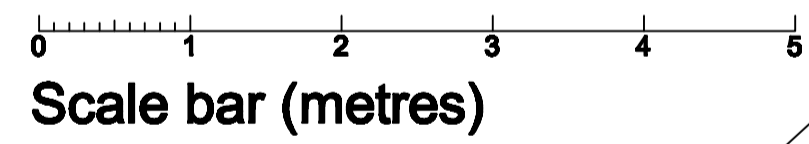

West elevation

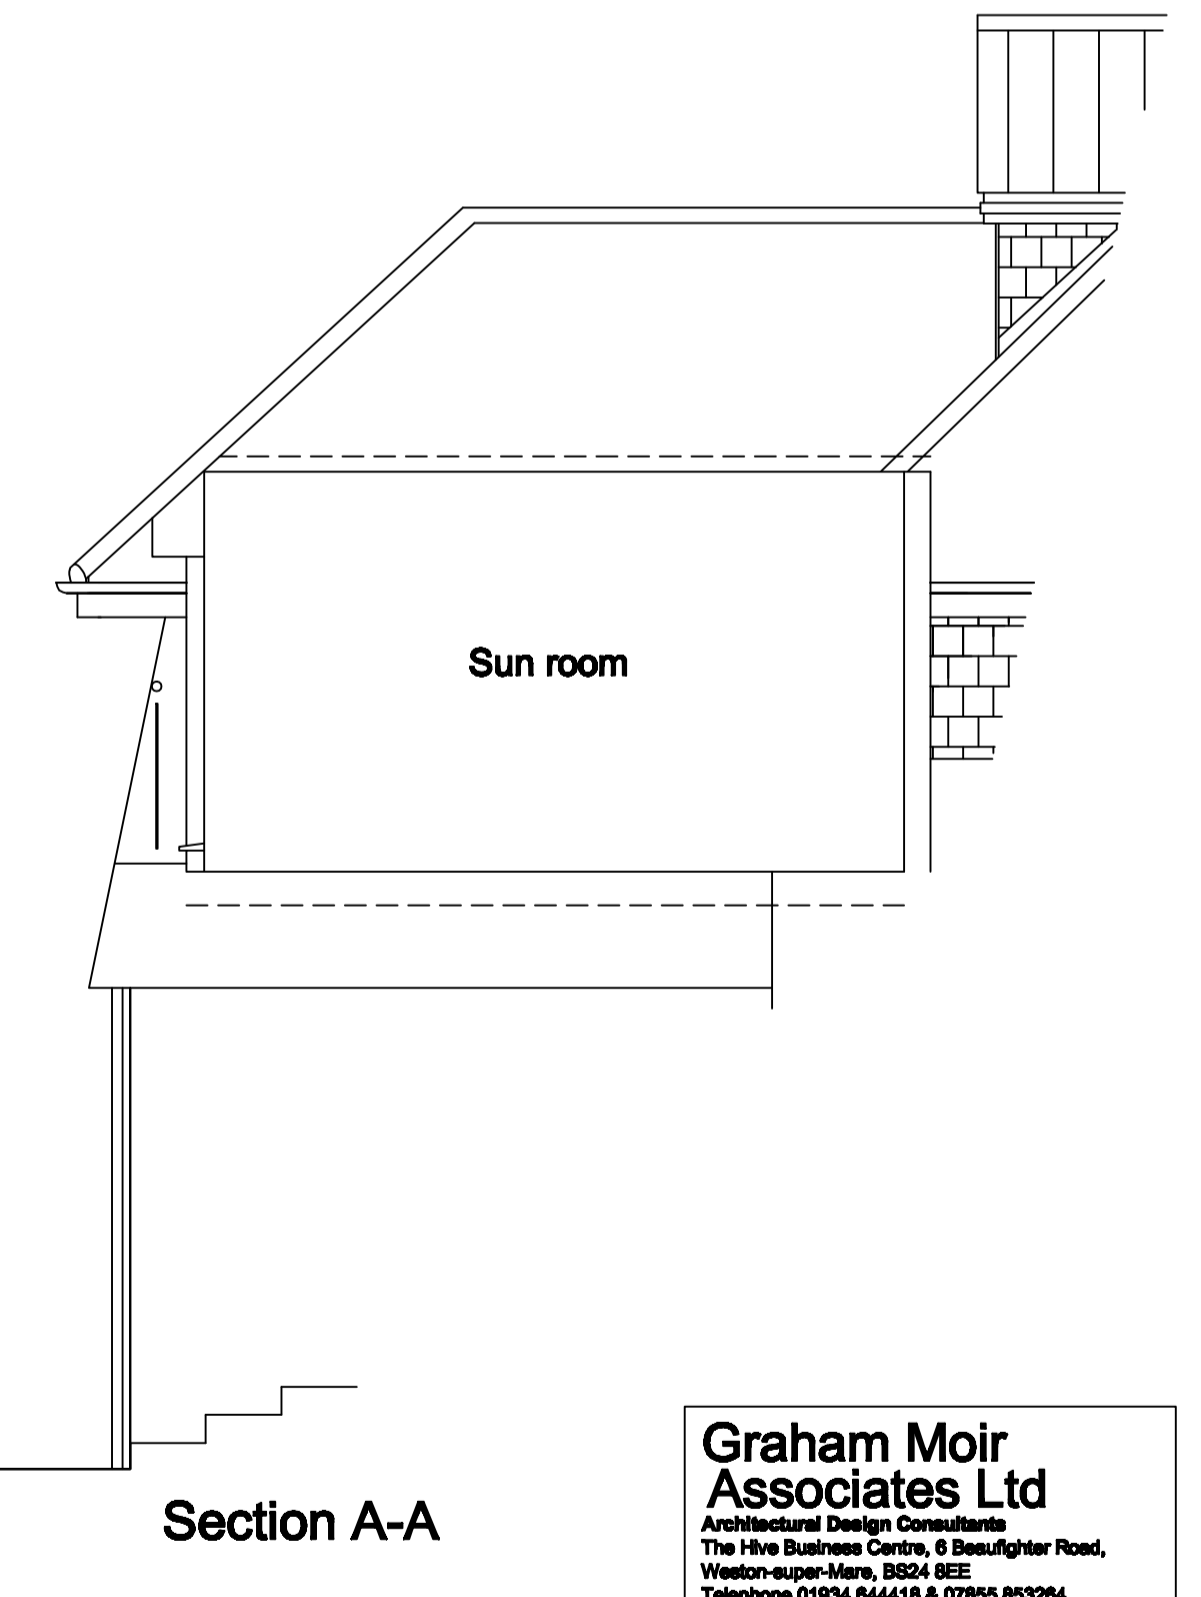

Section A-A

Graham Moir Associates Ltd
 Architectural Design Consultants
 The Hive Business Centre, 6 Beaufighter Road,
 Weston-super-Mare, SOMA 85SE,
 Telephone 01934 844416 & 07955 853264
 E-mail grahamma@aol.com

Project: Proposed balcony to first floor sun room and trellis fence to inside of boundary wall on West elevation of 15 Bleadon Hill Weston-super-Mare

Client: **R Counsell**

Drawing: **Existing survey**

DATE: **JAN2024** DRAWN BY: **GMM**
 SCALE: **1:50@A1** REVISION: **-**
 JOB No: **2683** DRAWING No: **01**

RESPONSIBILITY IS NOT ACCEPTED FOR ERRORS MADE BY OTHERS IN RELIANCE UPON THE DRAWINGS. ALL DIMENSIONS AND LEVELS TO BE CHECKED FROM THE ORIGINAL SURVEY DATA ON CONSTRUCTION. THE DRAWINGS AND THE INFORMATION HEREBY SUPPLIED IS SUBJECT TO CORRECTION AND REVISIONS WITHOUT NOTICE AND WITHOUT THE WRITTEN PERMISSION OF GRAHAM MOIR ASSOCIATES.