


Responsibility is not accepted for errors made by others in scaling from this drawing.
All construction information should be taken from figured dimensions only.

0mm 50mm

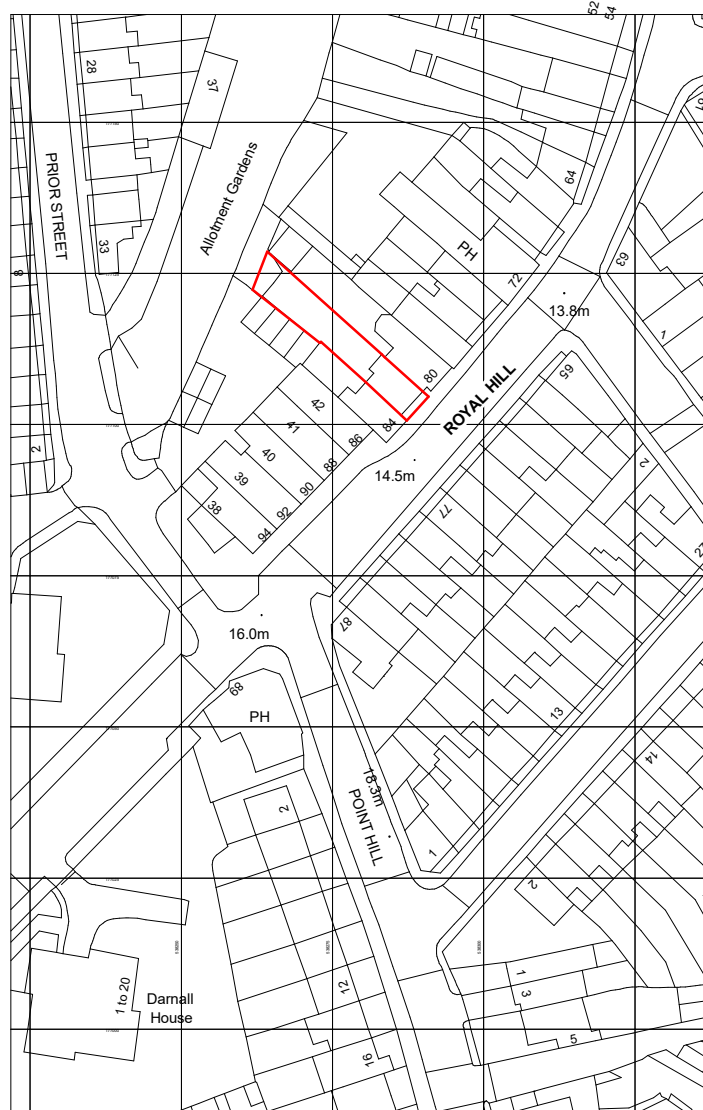

T01 04/12/2023 Issued for Tender

STATUS	REV	DATE	DESCRIPTION
--------	-----	------	-------------

CLIENT

Caroline Van Arwegen

REVISED BY

DO

CHECKED BY

SC

ORIGINATOR NO

1237

CONSULTANT

E2
E2 Architecture+Interiors
Unit 57 ContainerVile
1 Emma Street
London
E2 9FP
02071832285
studio@e2architecture.com

www.e2architecture.com

PROJECT

82 Royal Hill,
Greenwich,
London
SE10 8RT

DRAWING TITLE

Existing GA Plan - Location Plan

SUITABILITY STATUS
IPL : SUITABLE FOR COSTING

SCALE
1 : 1250 @ A3

PROJECT | ORIGINATOR | ZONE | LEVEL | TYPE | ROLE | CLASSIFICATION | NUMBER

1237-E2-0001

REVISION



T01

Location Plan
1 : 1250







Key - General Arrangement

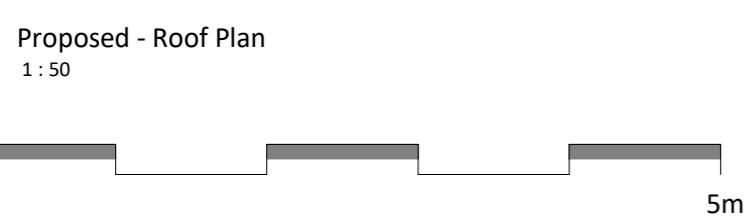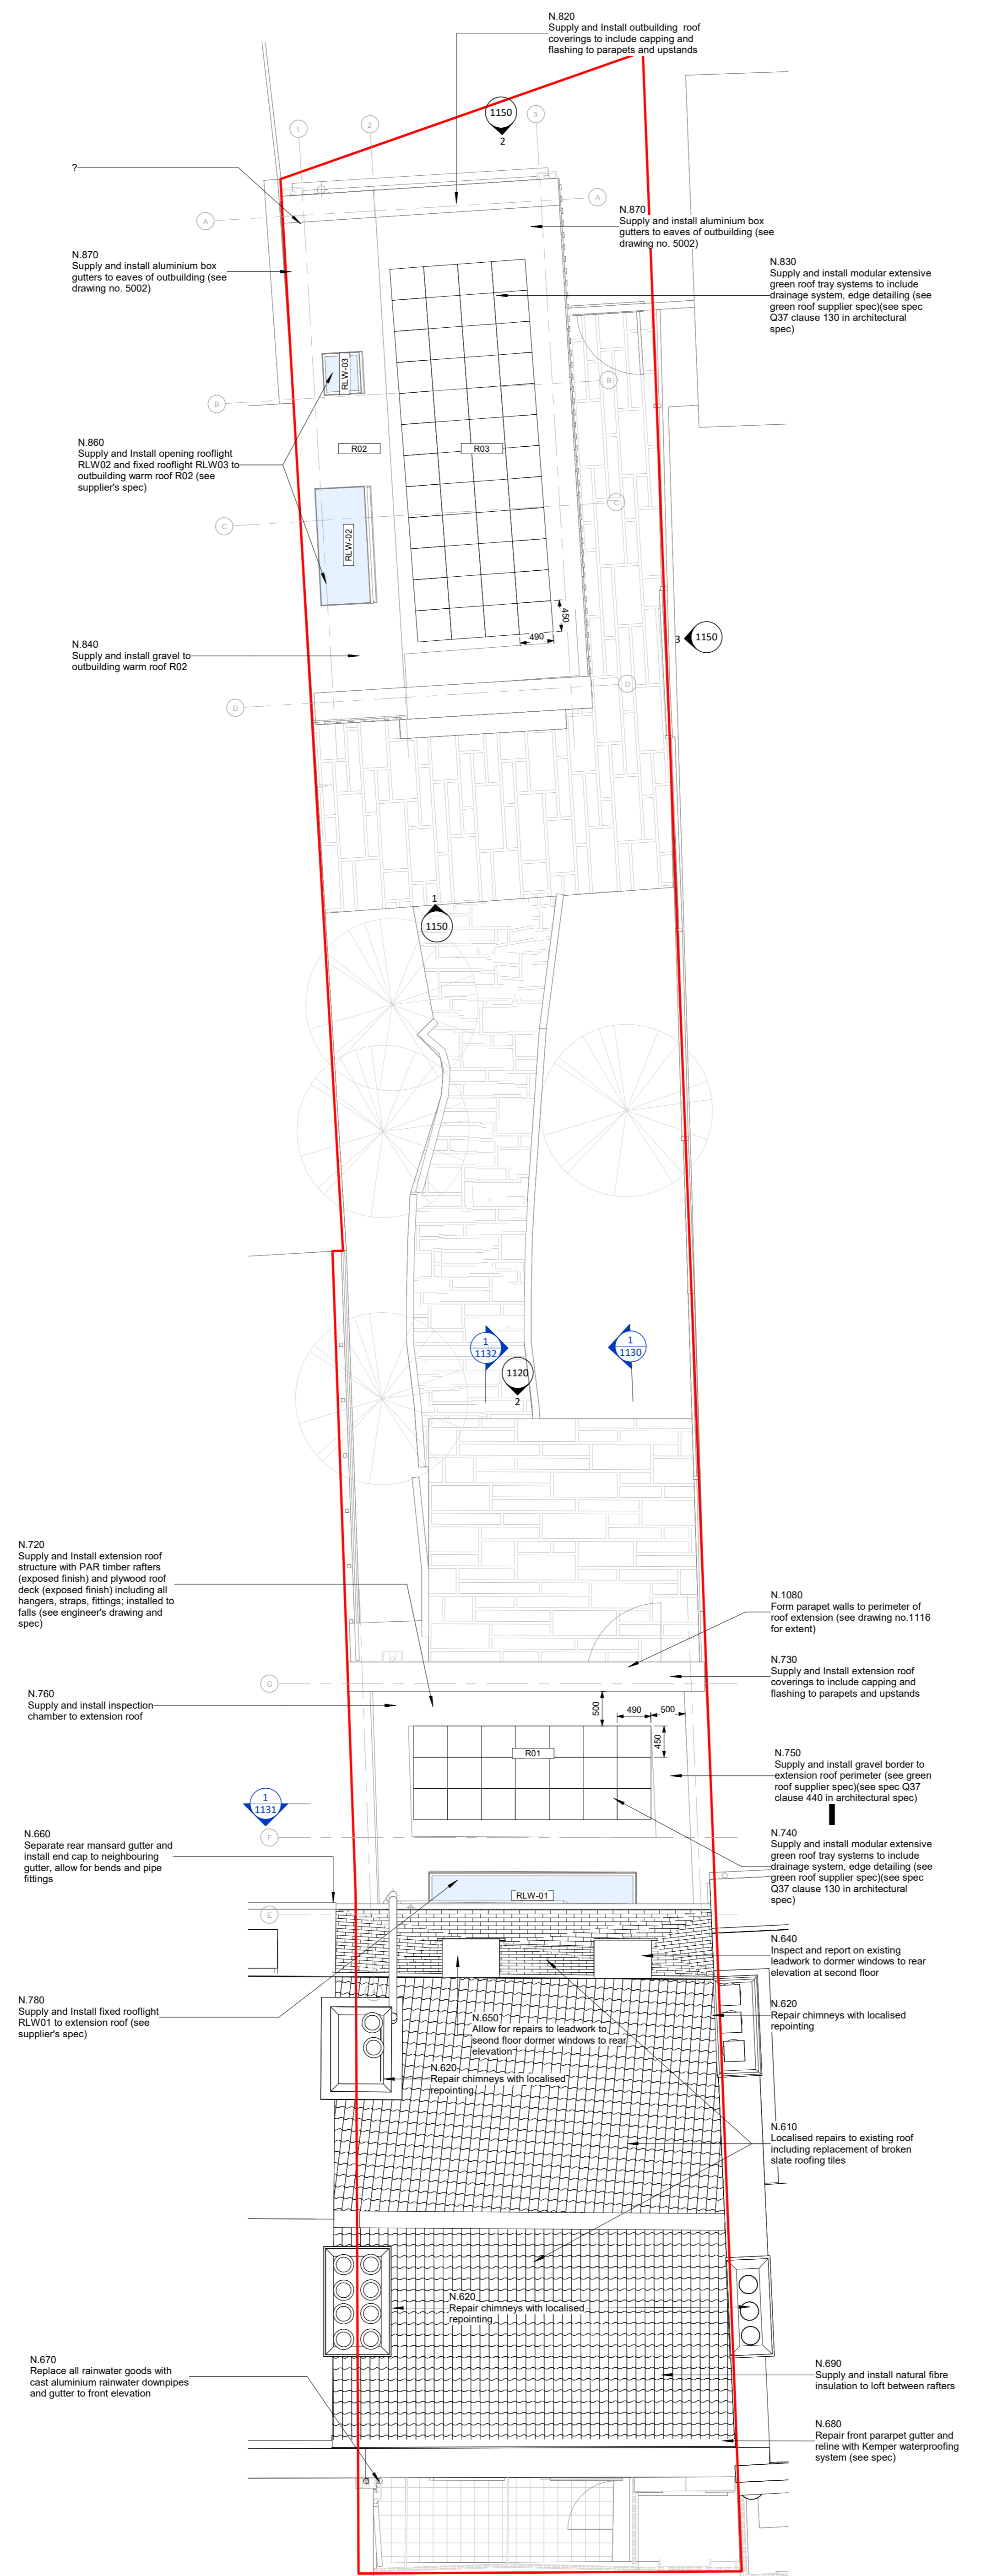

T01		04/12/2023	Issued for Tender
STA	REV	DATE	DESCRIPTION
TUS			
CLIENT			REVISED BY
Caroline Van Arwegen			DO
			CHECKED BY
			SC
			ORIGINATOR NO
			1237
CONSULTANT			
		E2 Architecture Interiors 27 Holywell Row London EC2A 4JB 02071832285 studio@e2architecture.com	
PROJECT			
82 Royal Hill, Greenwich, London SE10 8RT			
DRAWING TITLE			
Proposed GA Plan - Roof Plan			
SUITABILITY STATUS			SCALE
D1 : SUITABLE FOR COSTING			1 : 50 @ A1
PROJECT ORIGINATOR ZONE LEVEL TYPE ROLE CLASSIFICATION NUMBER			REVISION
1237-E2-1116			T01

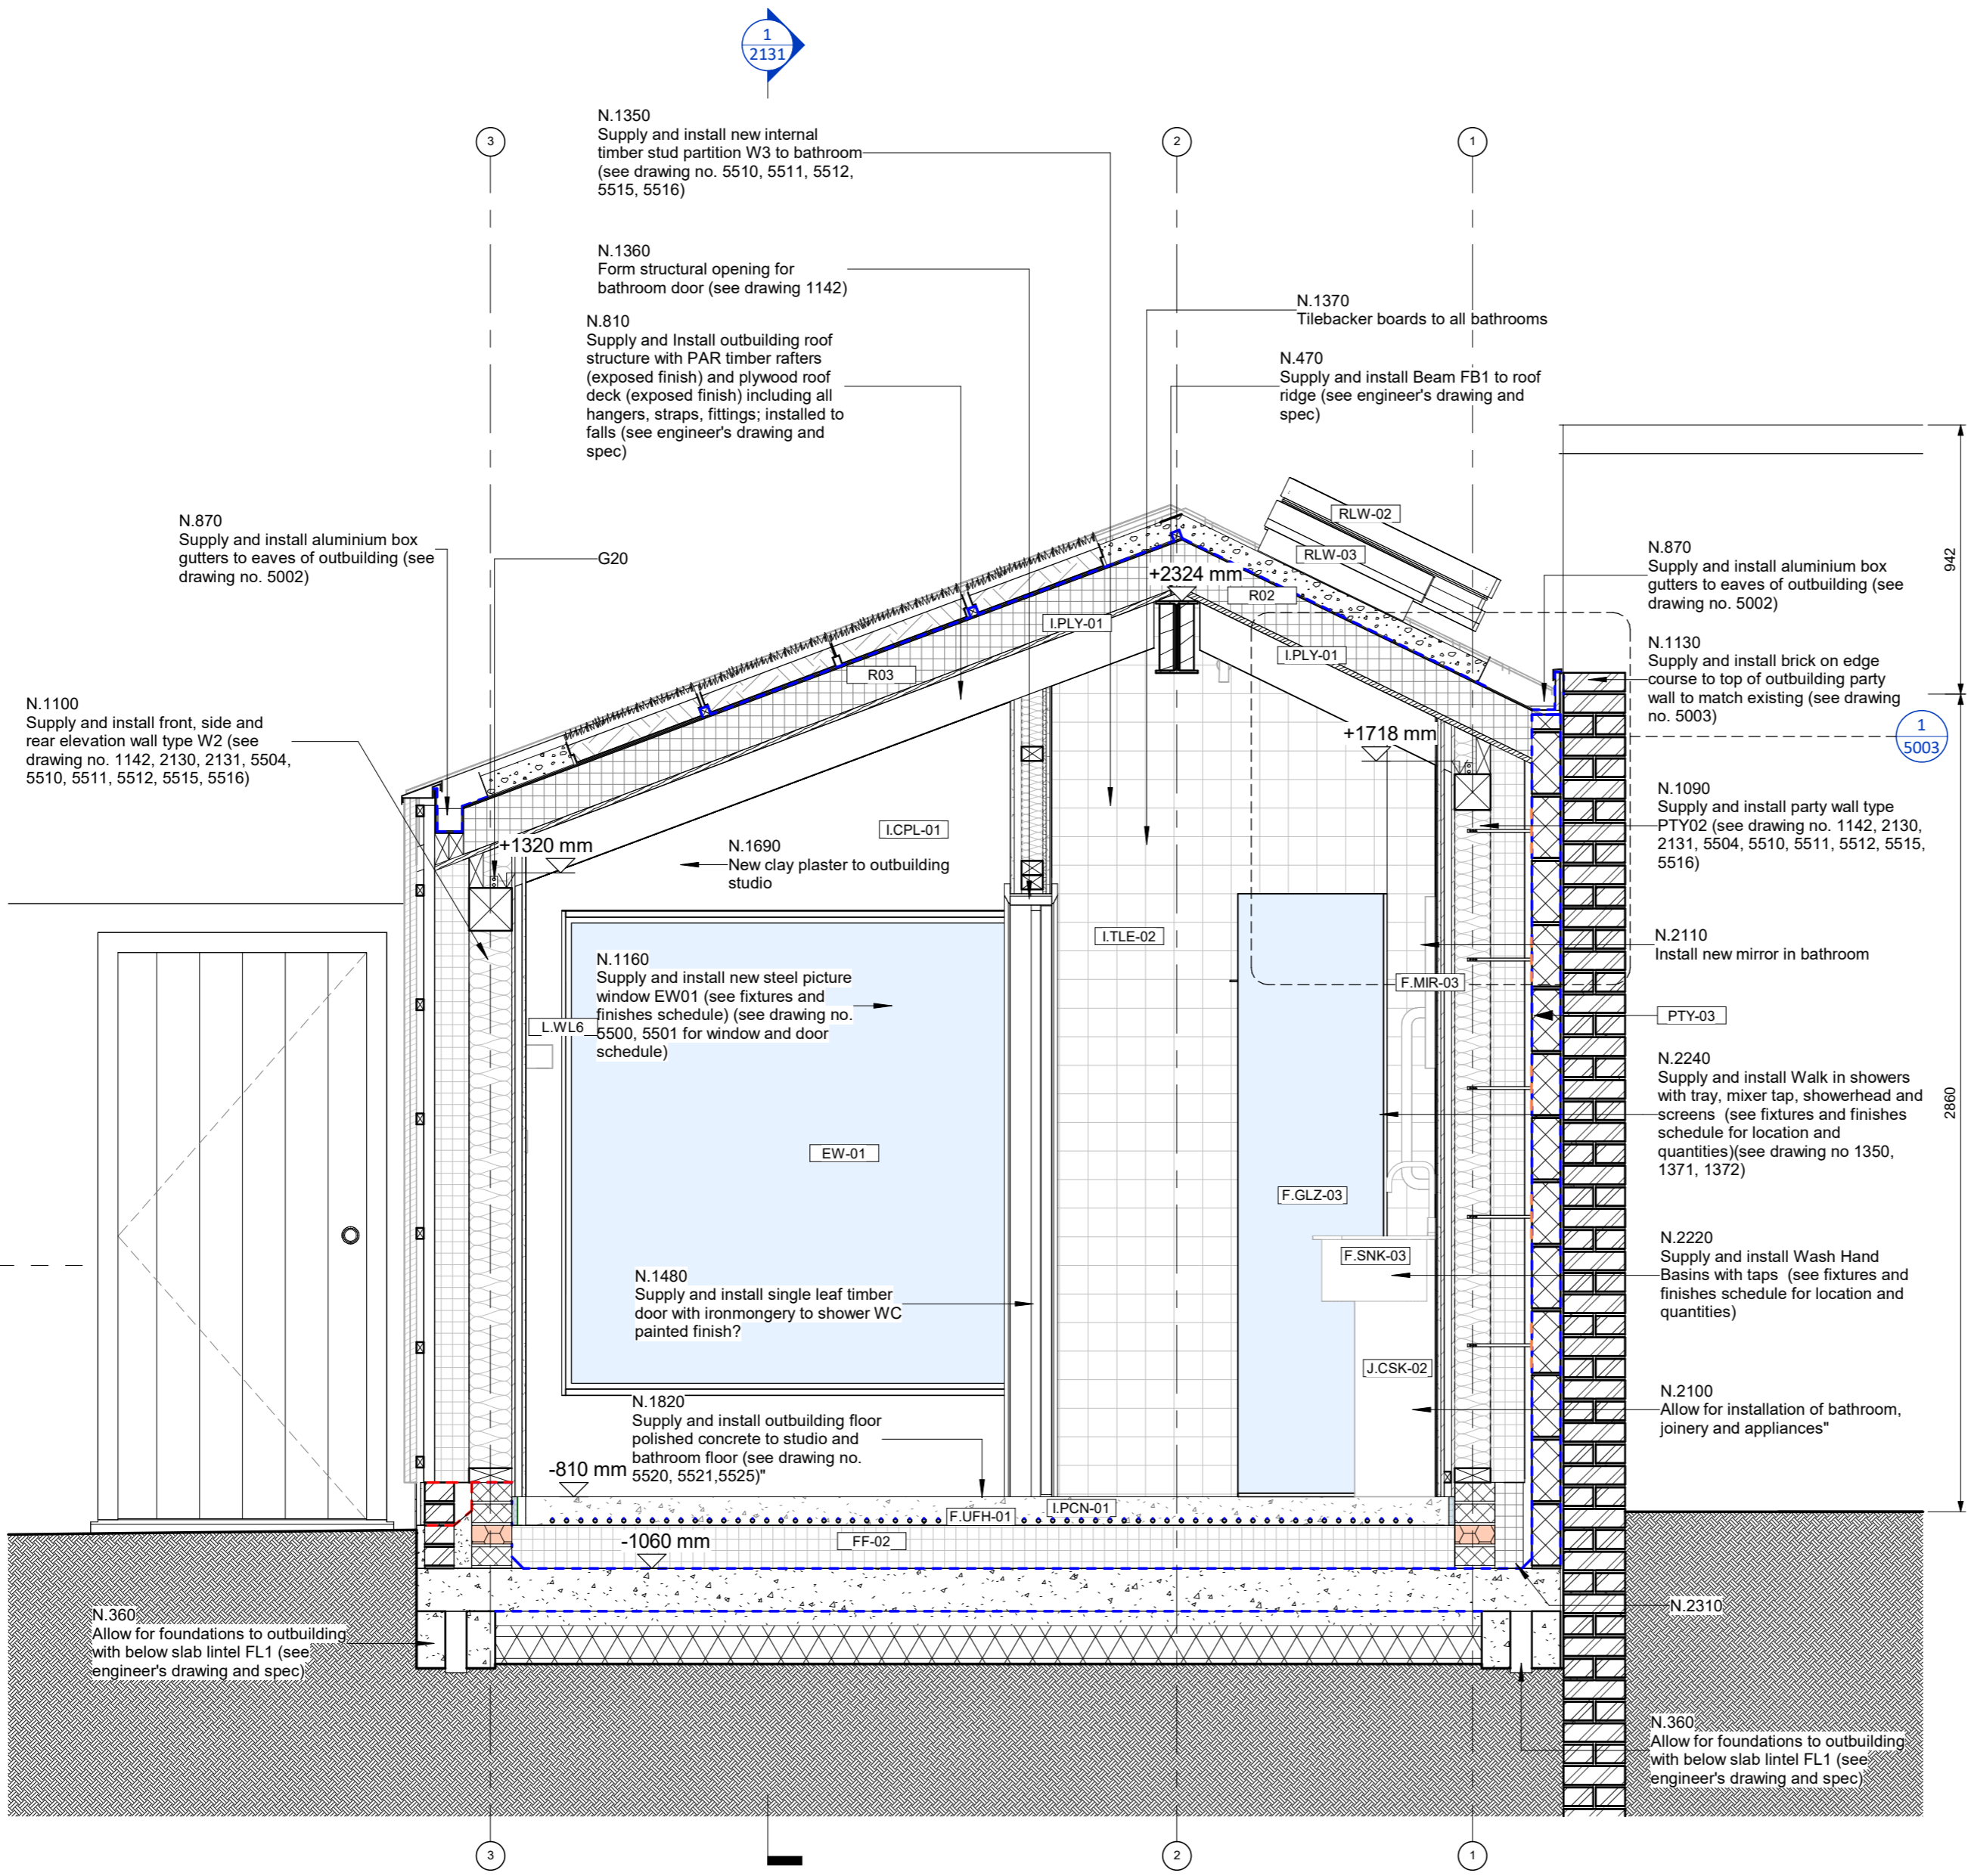

2 Proposed GA Section - Outbuilding - Section CC
1:20

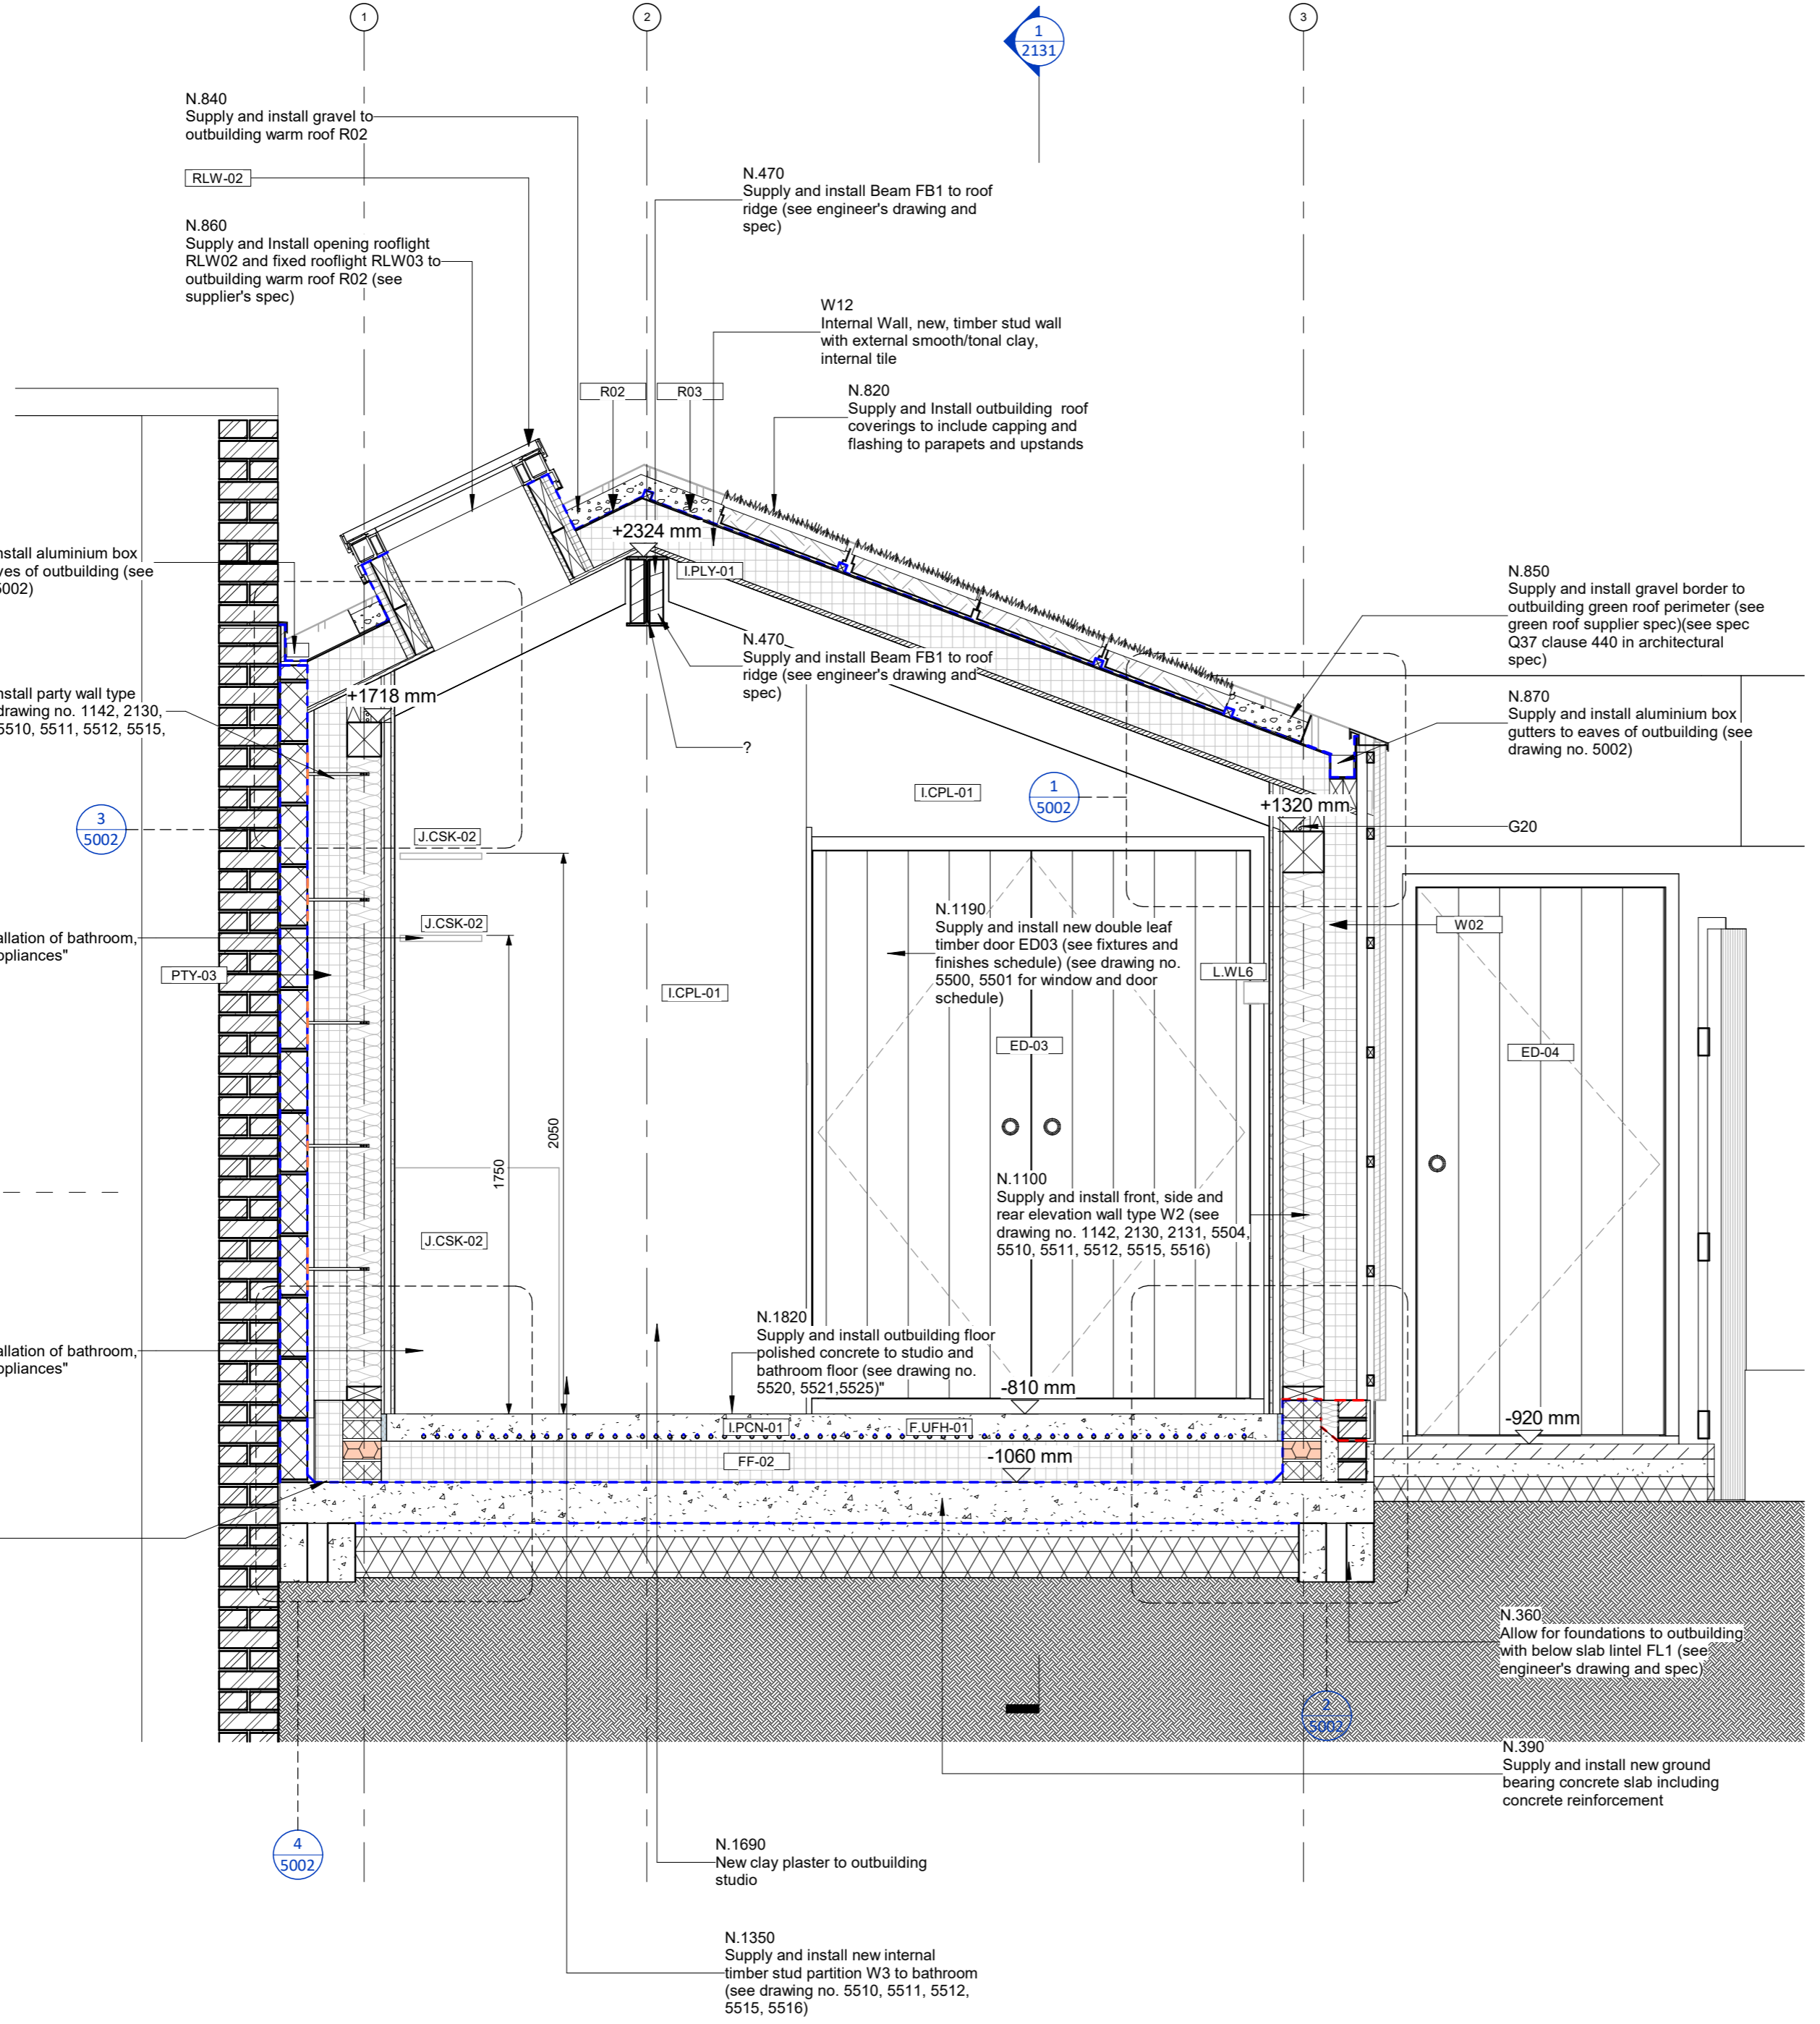

1 Proposed GA Section - Outbuilding - Section A-A
1:20

T01	04/12/2023	Issued for Tender	
STA	REV	DATE	DESCRIPTION
TUS			
CLIENT	Caroline Van Arwegen		REVISED BY DO
			CHECKED BY SC
			ORIGINATOR NO 1237

CONSULTANT
E2 Architecture Interiors
27 Holywell Row
London
EC2A 4JB
02071832285
studio@e2architecture.com

PROJECT
82 Royal Hill,
Greenwich,
London
SE10 8RT


DRAWING TITLE
Proposed GA Section - Outbuilding -
Section A-A

SUITABILITY STATUS
D1 : SUITABLE FOR COSTING


SCALE
1 : 20 @ A1

PROJECT | ORIGINATOR | ZONE | LEVEL | TYPE | ROLE | CLASSIFICATION | NUMBER | REVISION
1237-E2-2130 T01




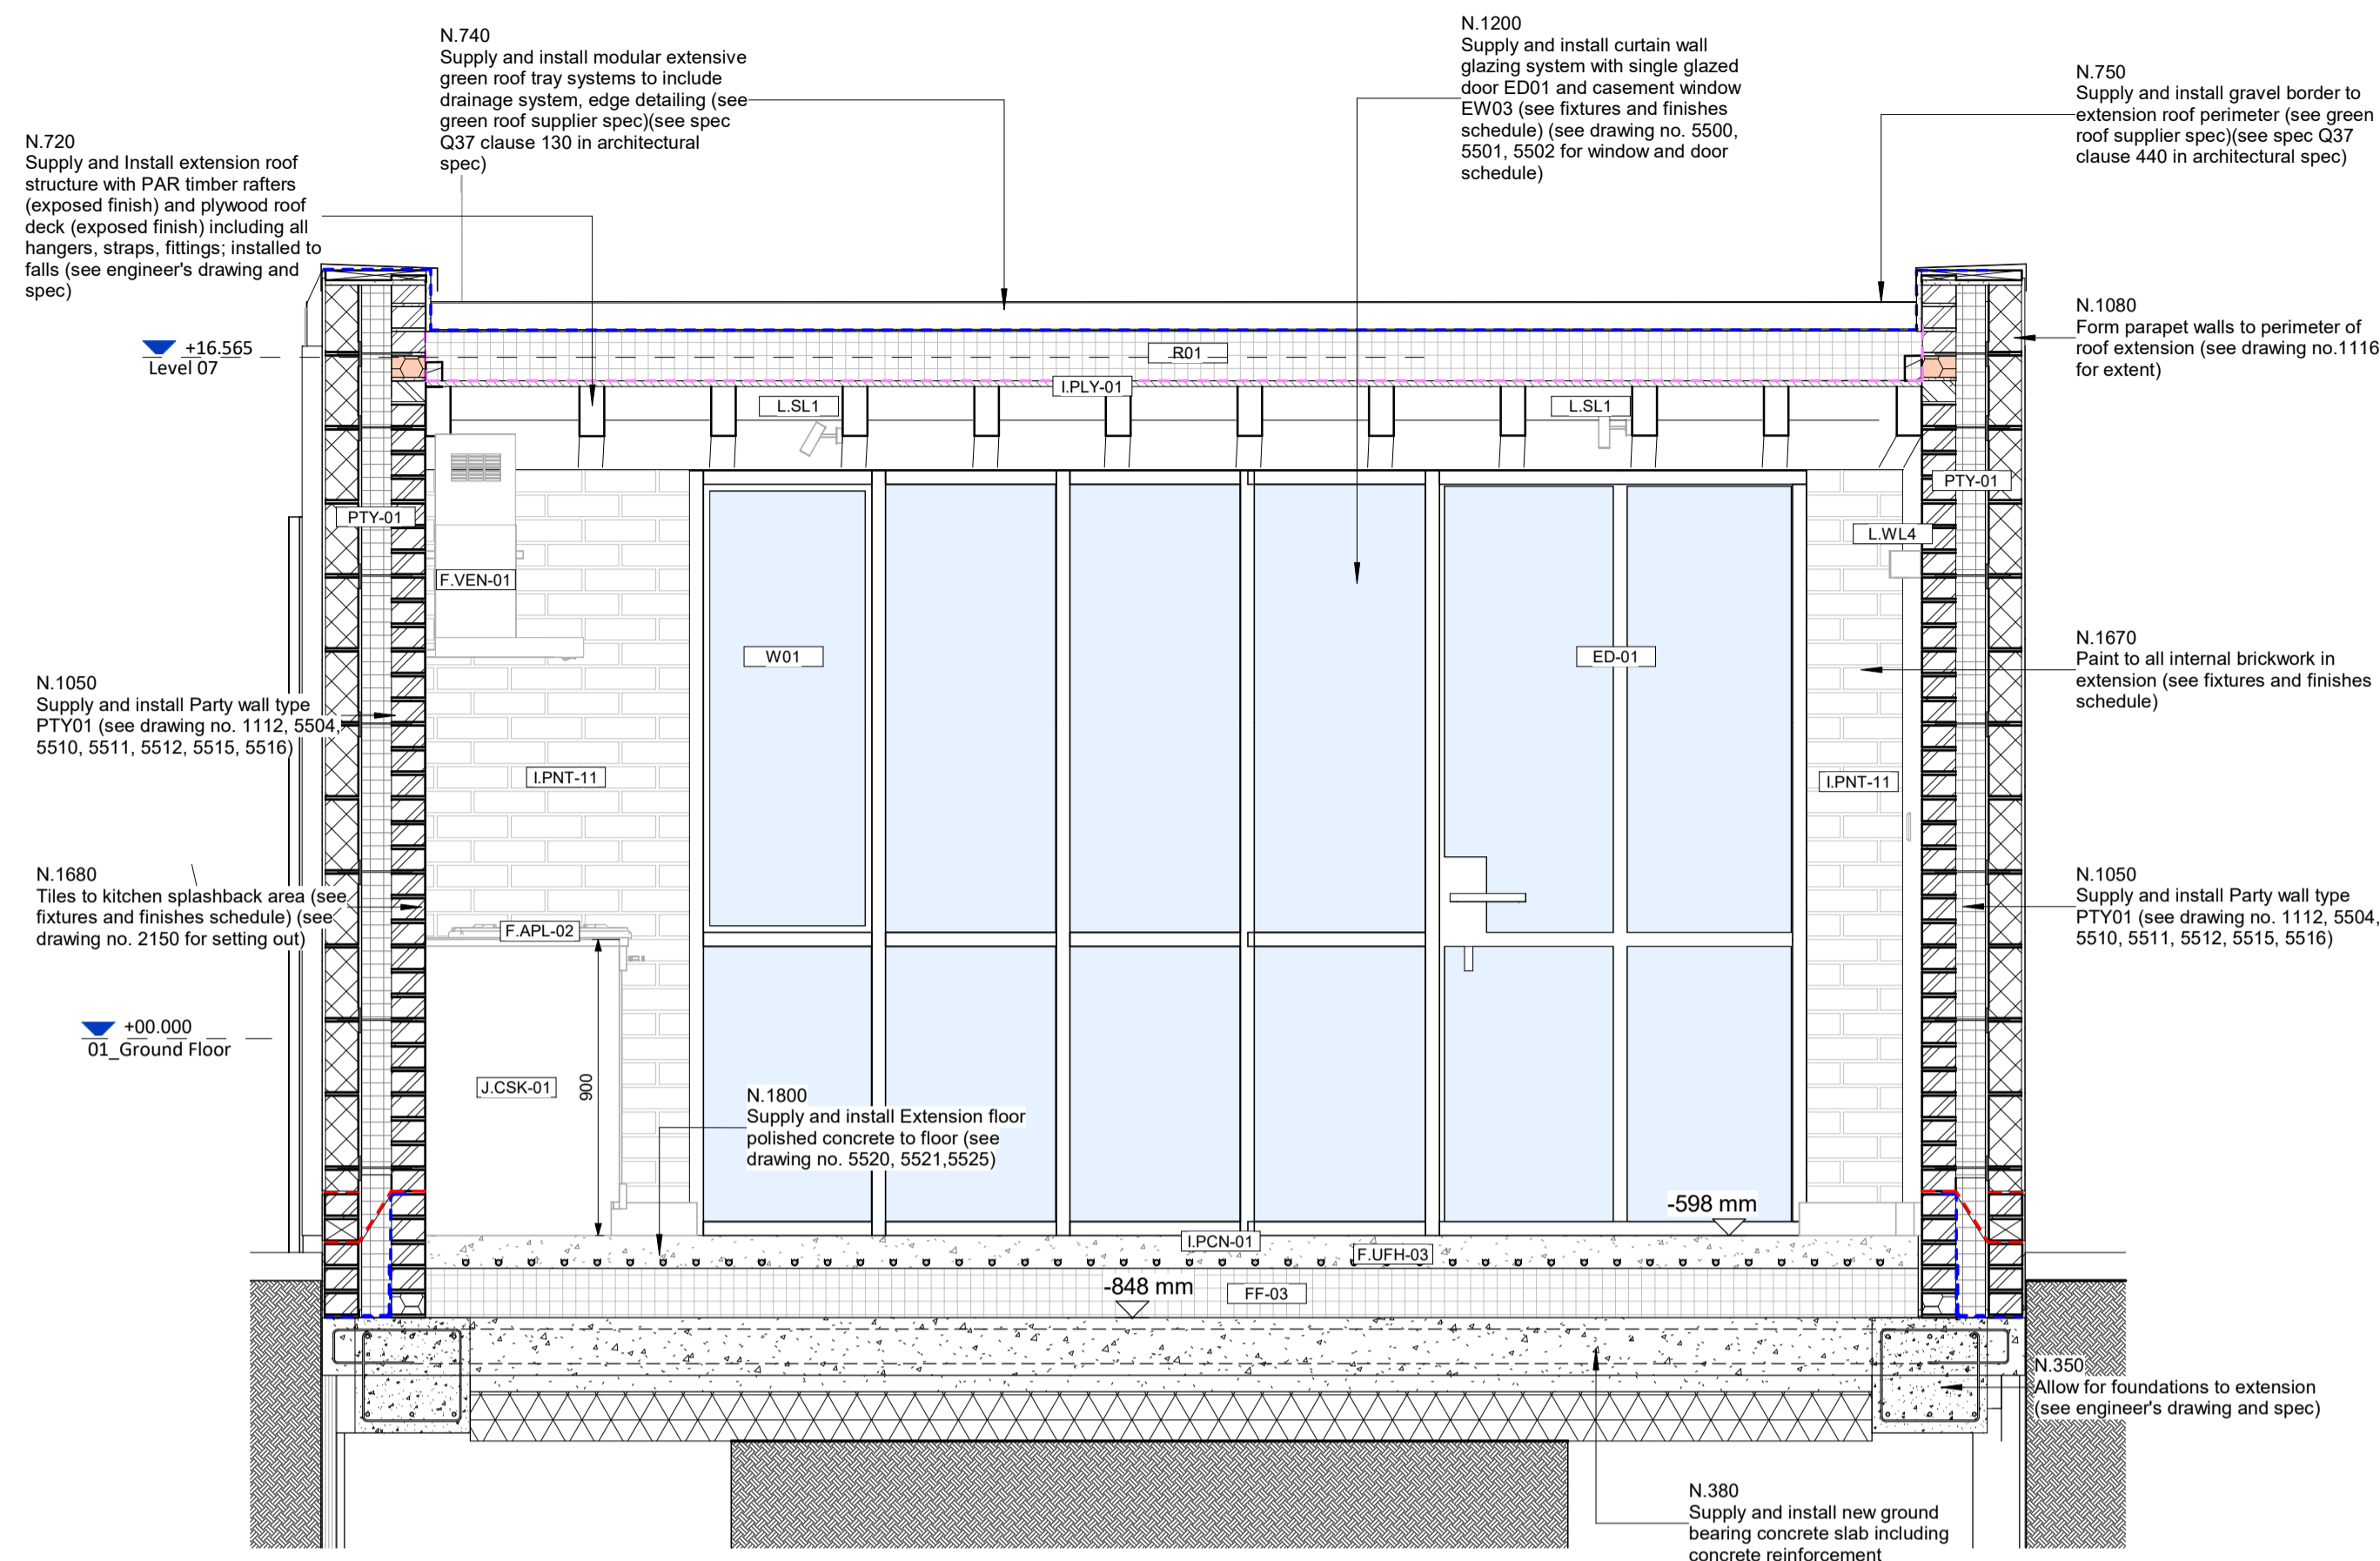


1 Ground Floor - Rear Extension - Internal Elevation A
1:20

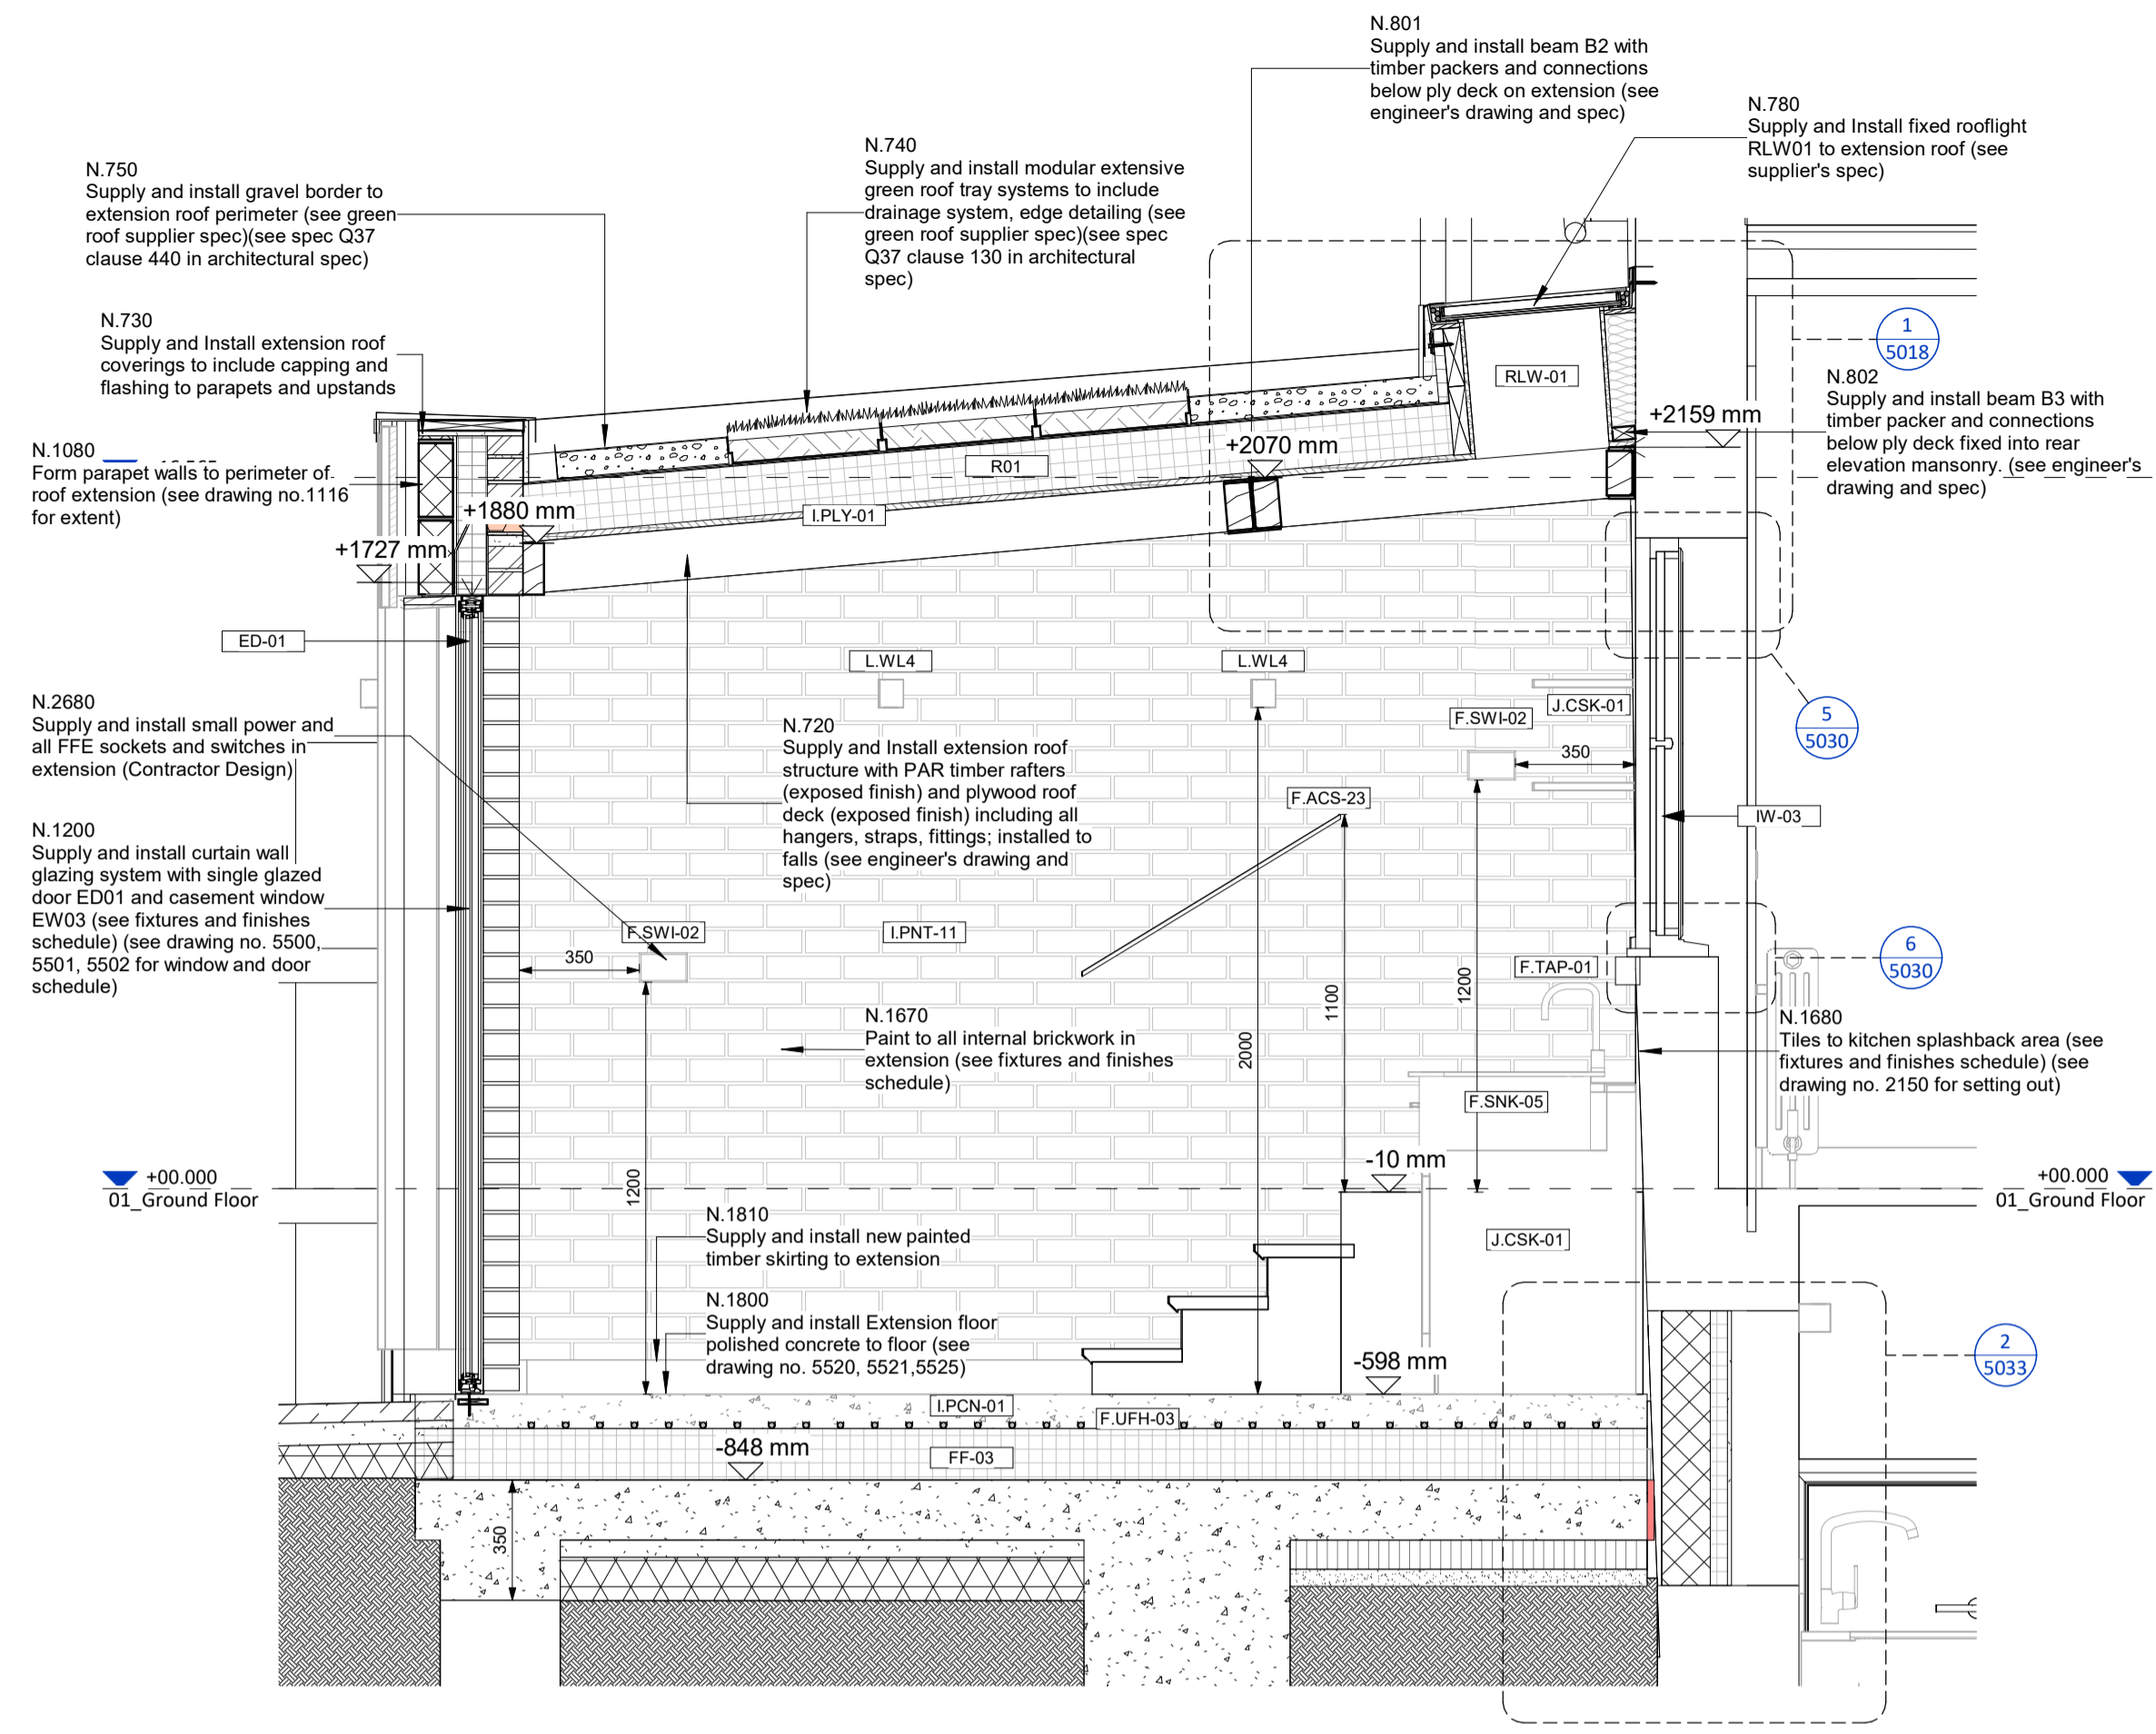

2 Ground Floor - Rear Extension - Internal Elevation B
1:20

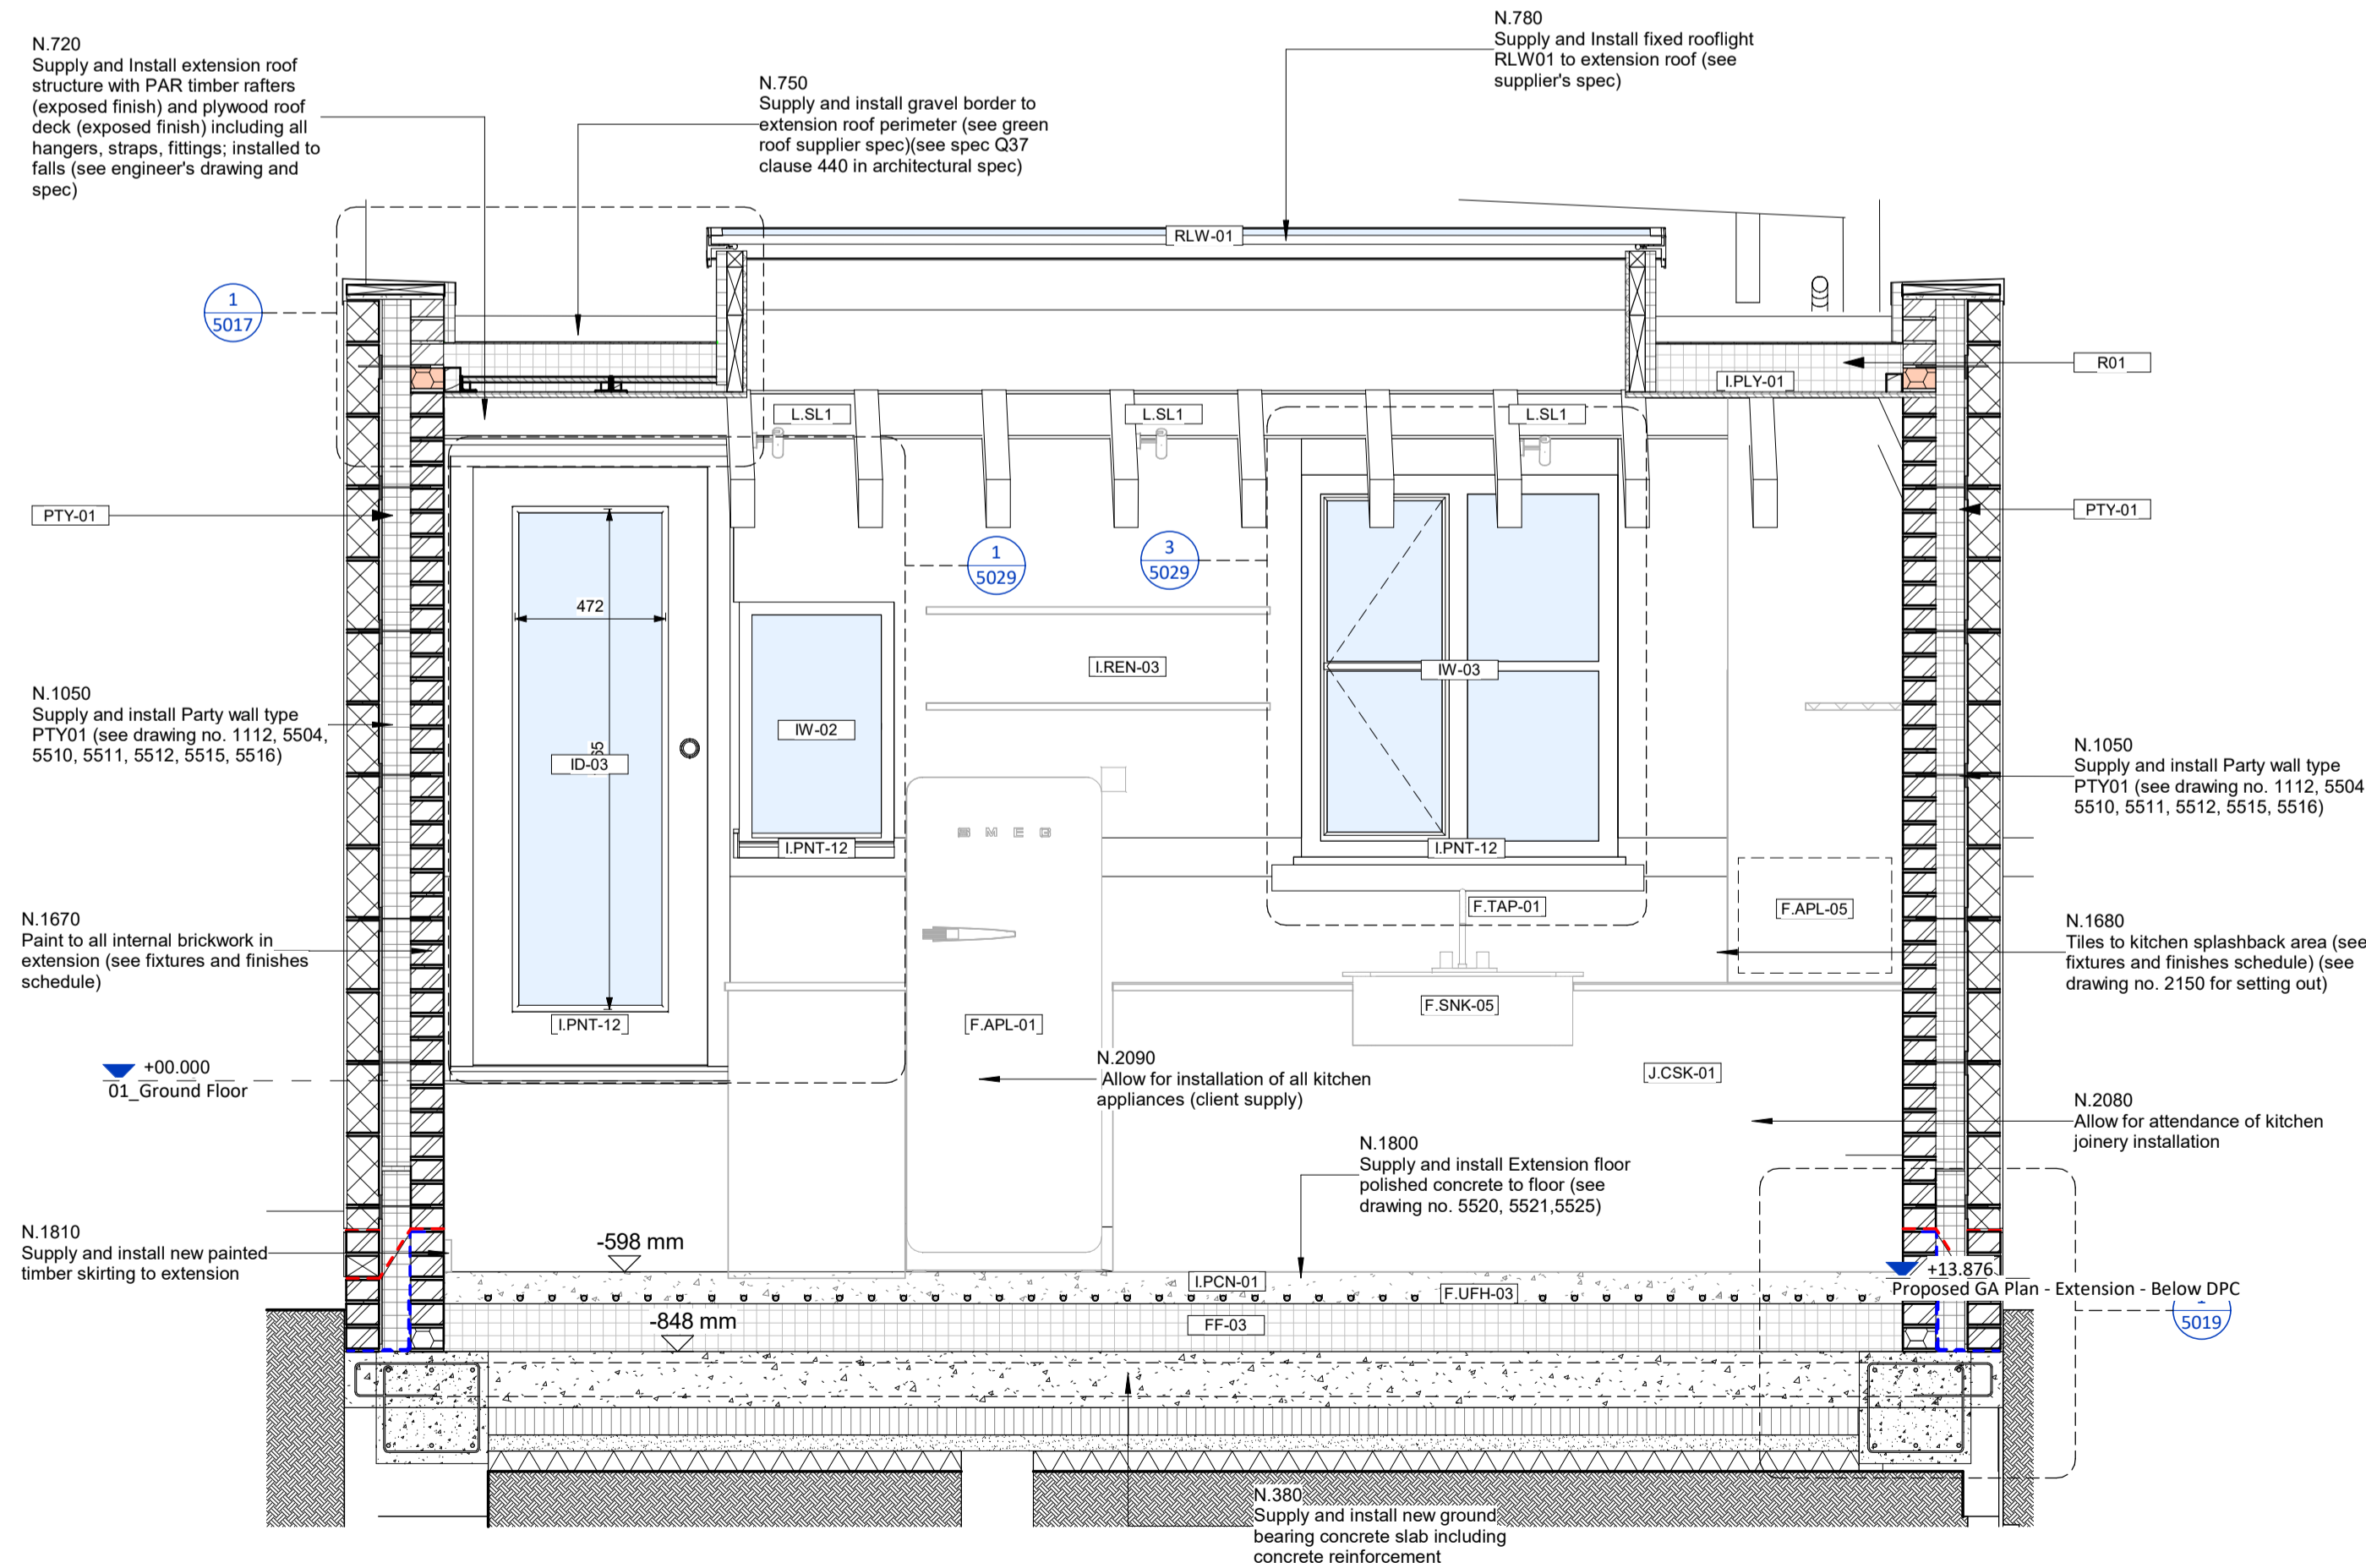

3 Ground Floor - Rear Extension - Internal Elevation C
1:20

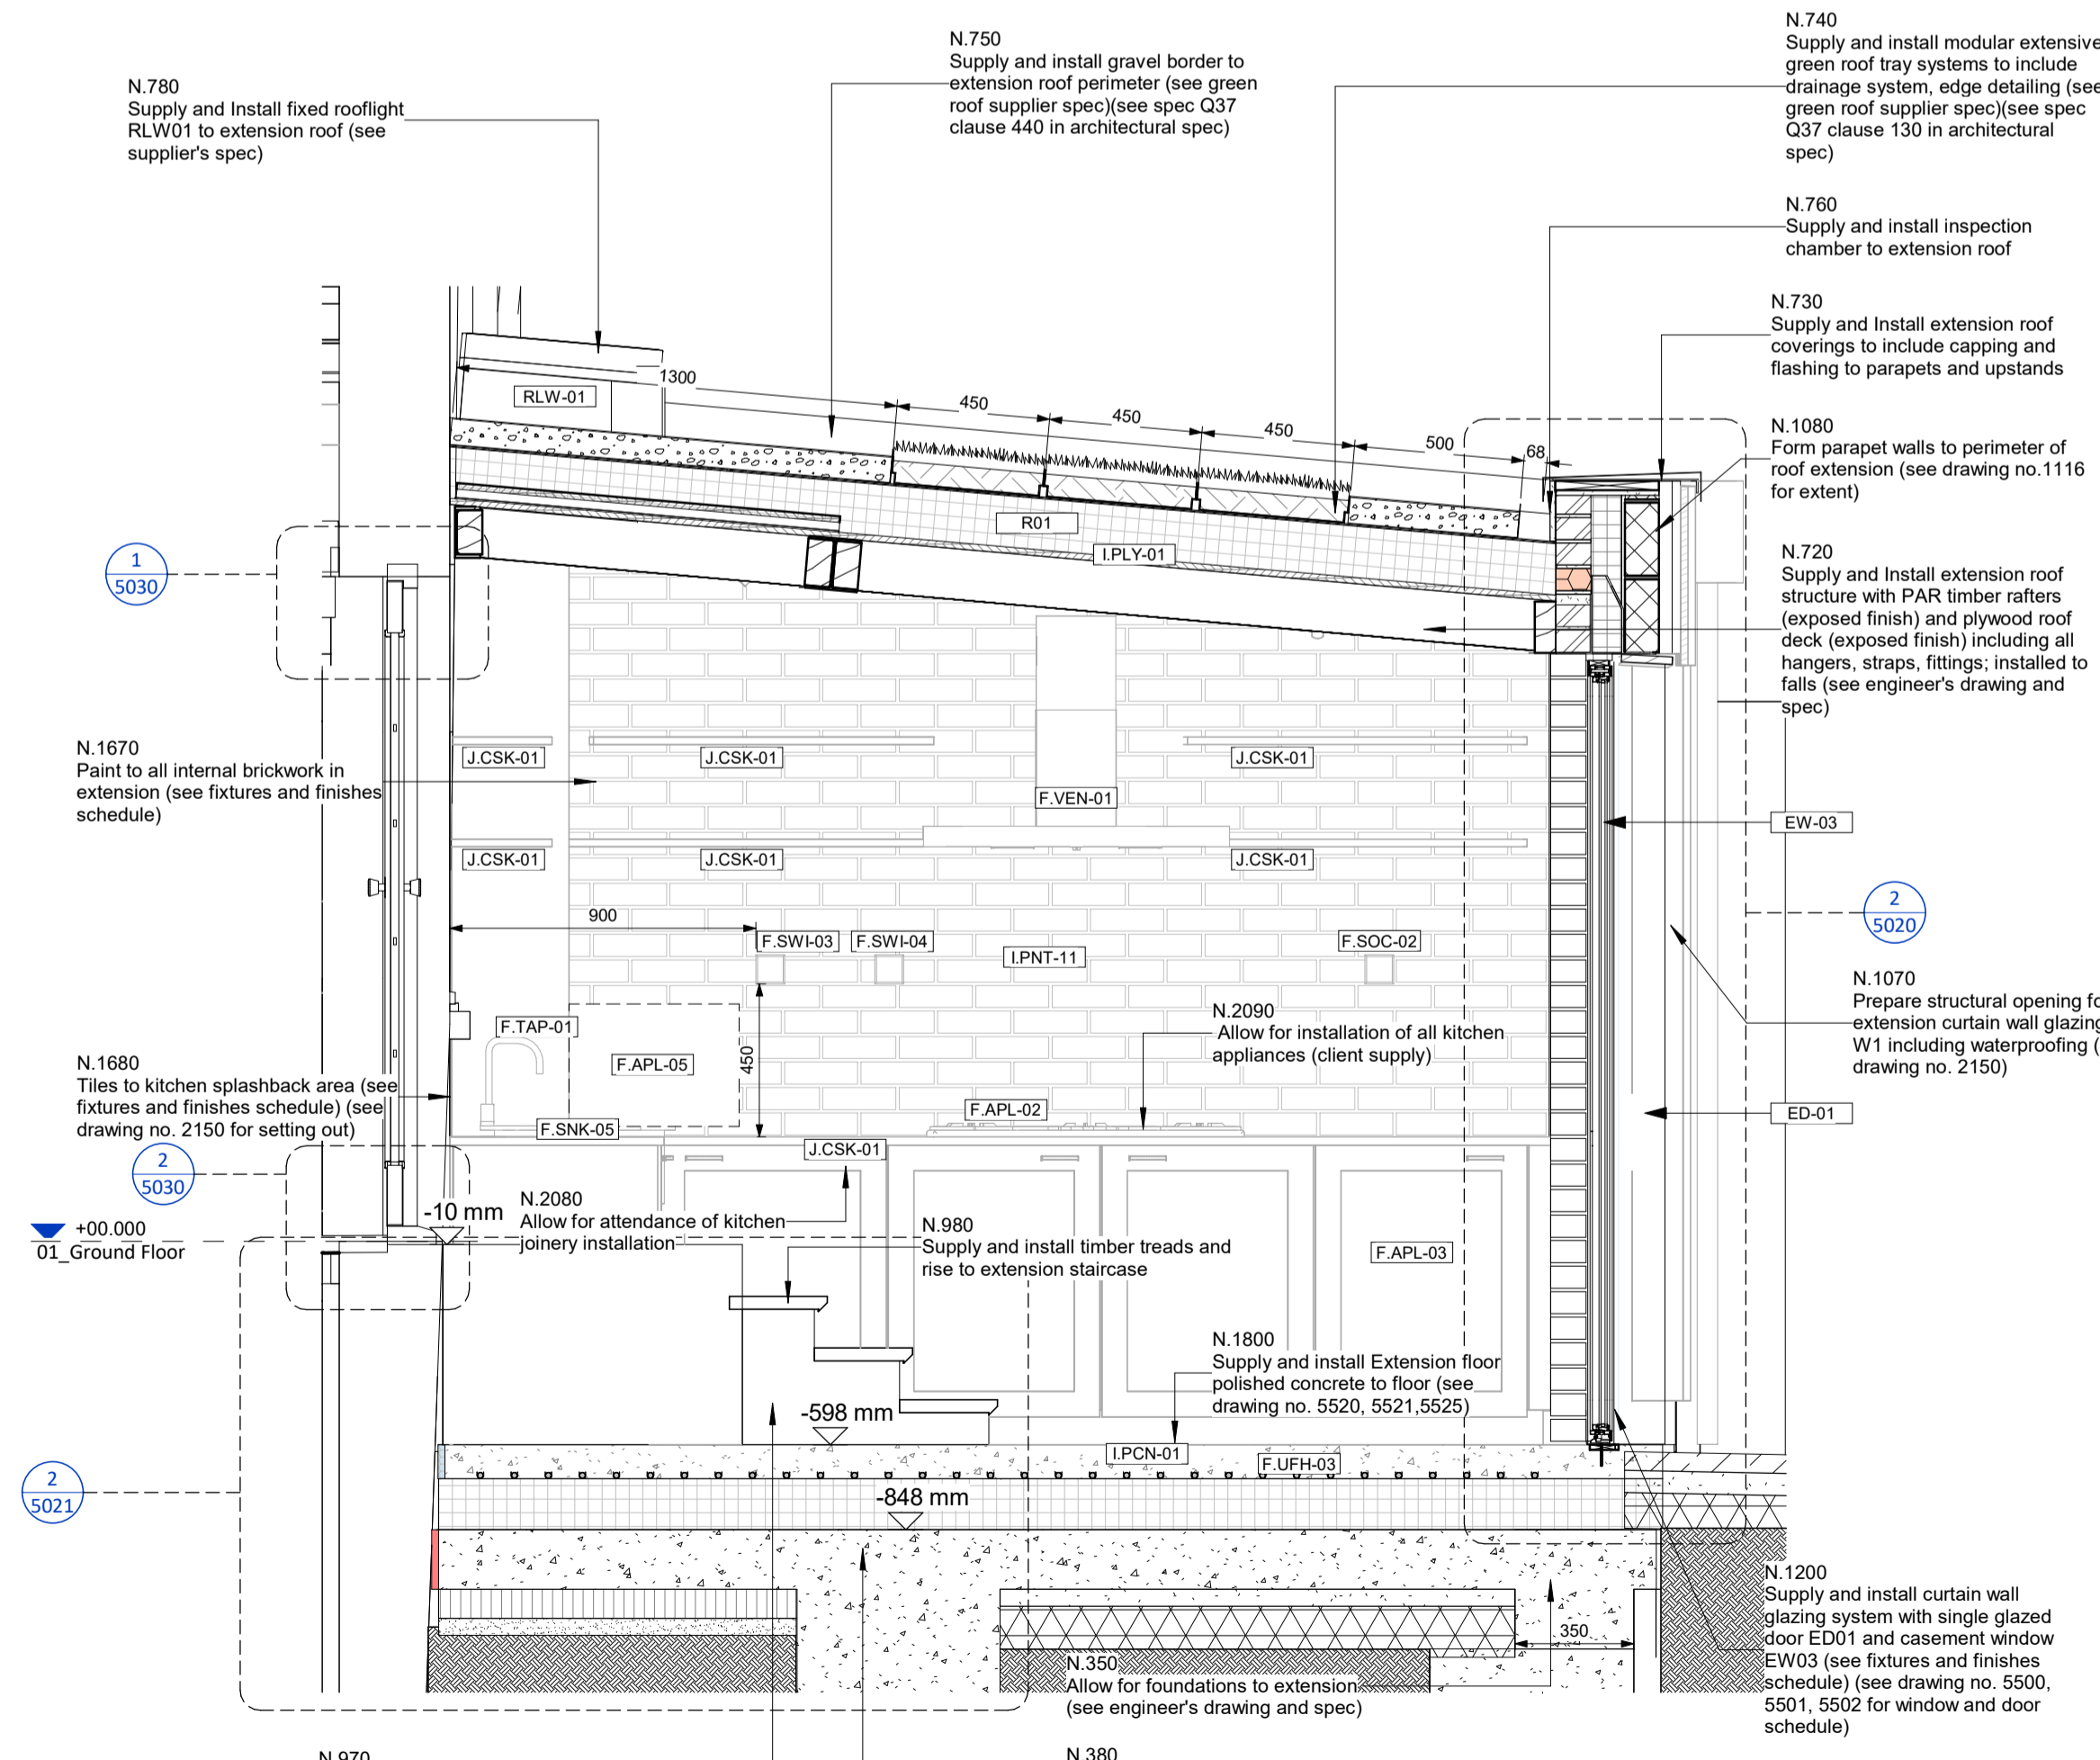

4 Ground Floor - Rear Extension - Internal Elevation D
1:20

T01 04/12/2023 Issued for Tender

STA REV DATE DESCRIPTION

CLIENT

Caroline Van Arwegen

CONTRACTOR

CONTRACTOR

PROJECT
82 Royal Hill,
Greenwich,
London
SE10 8RT

DRAWING TITLE
Proposed GA Section - Extension

SUITABILITY STATUS
D1 : SUITABLE FOR COSTING

PROJECT | ORIGINATOR | ZONE | LEVEL | TYPE | ROLE | CLASSIFICATION | NUMBER
1237-E2-2150


REVISION
T01

REVISED BY
DO


CHECKED BY
SC

ORIGINATOR NO
1237

SCALE
1:20 @ A1

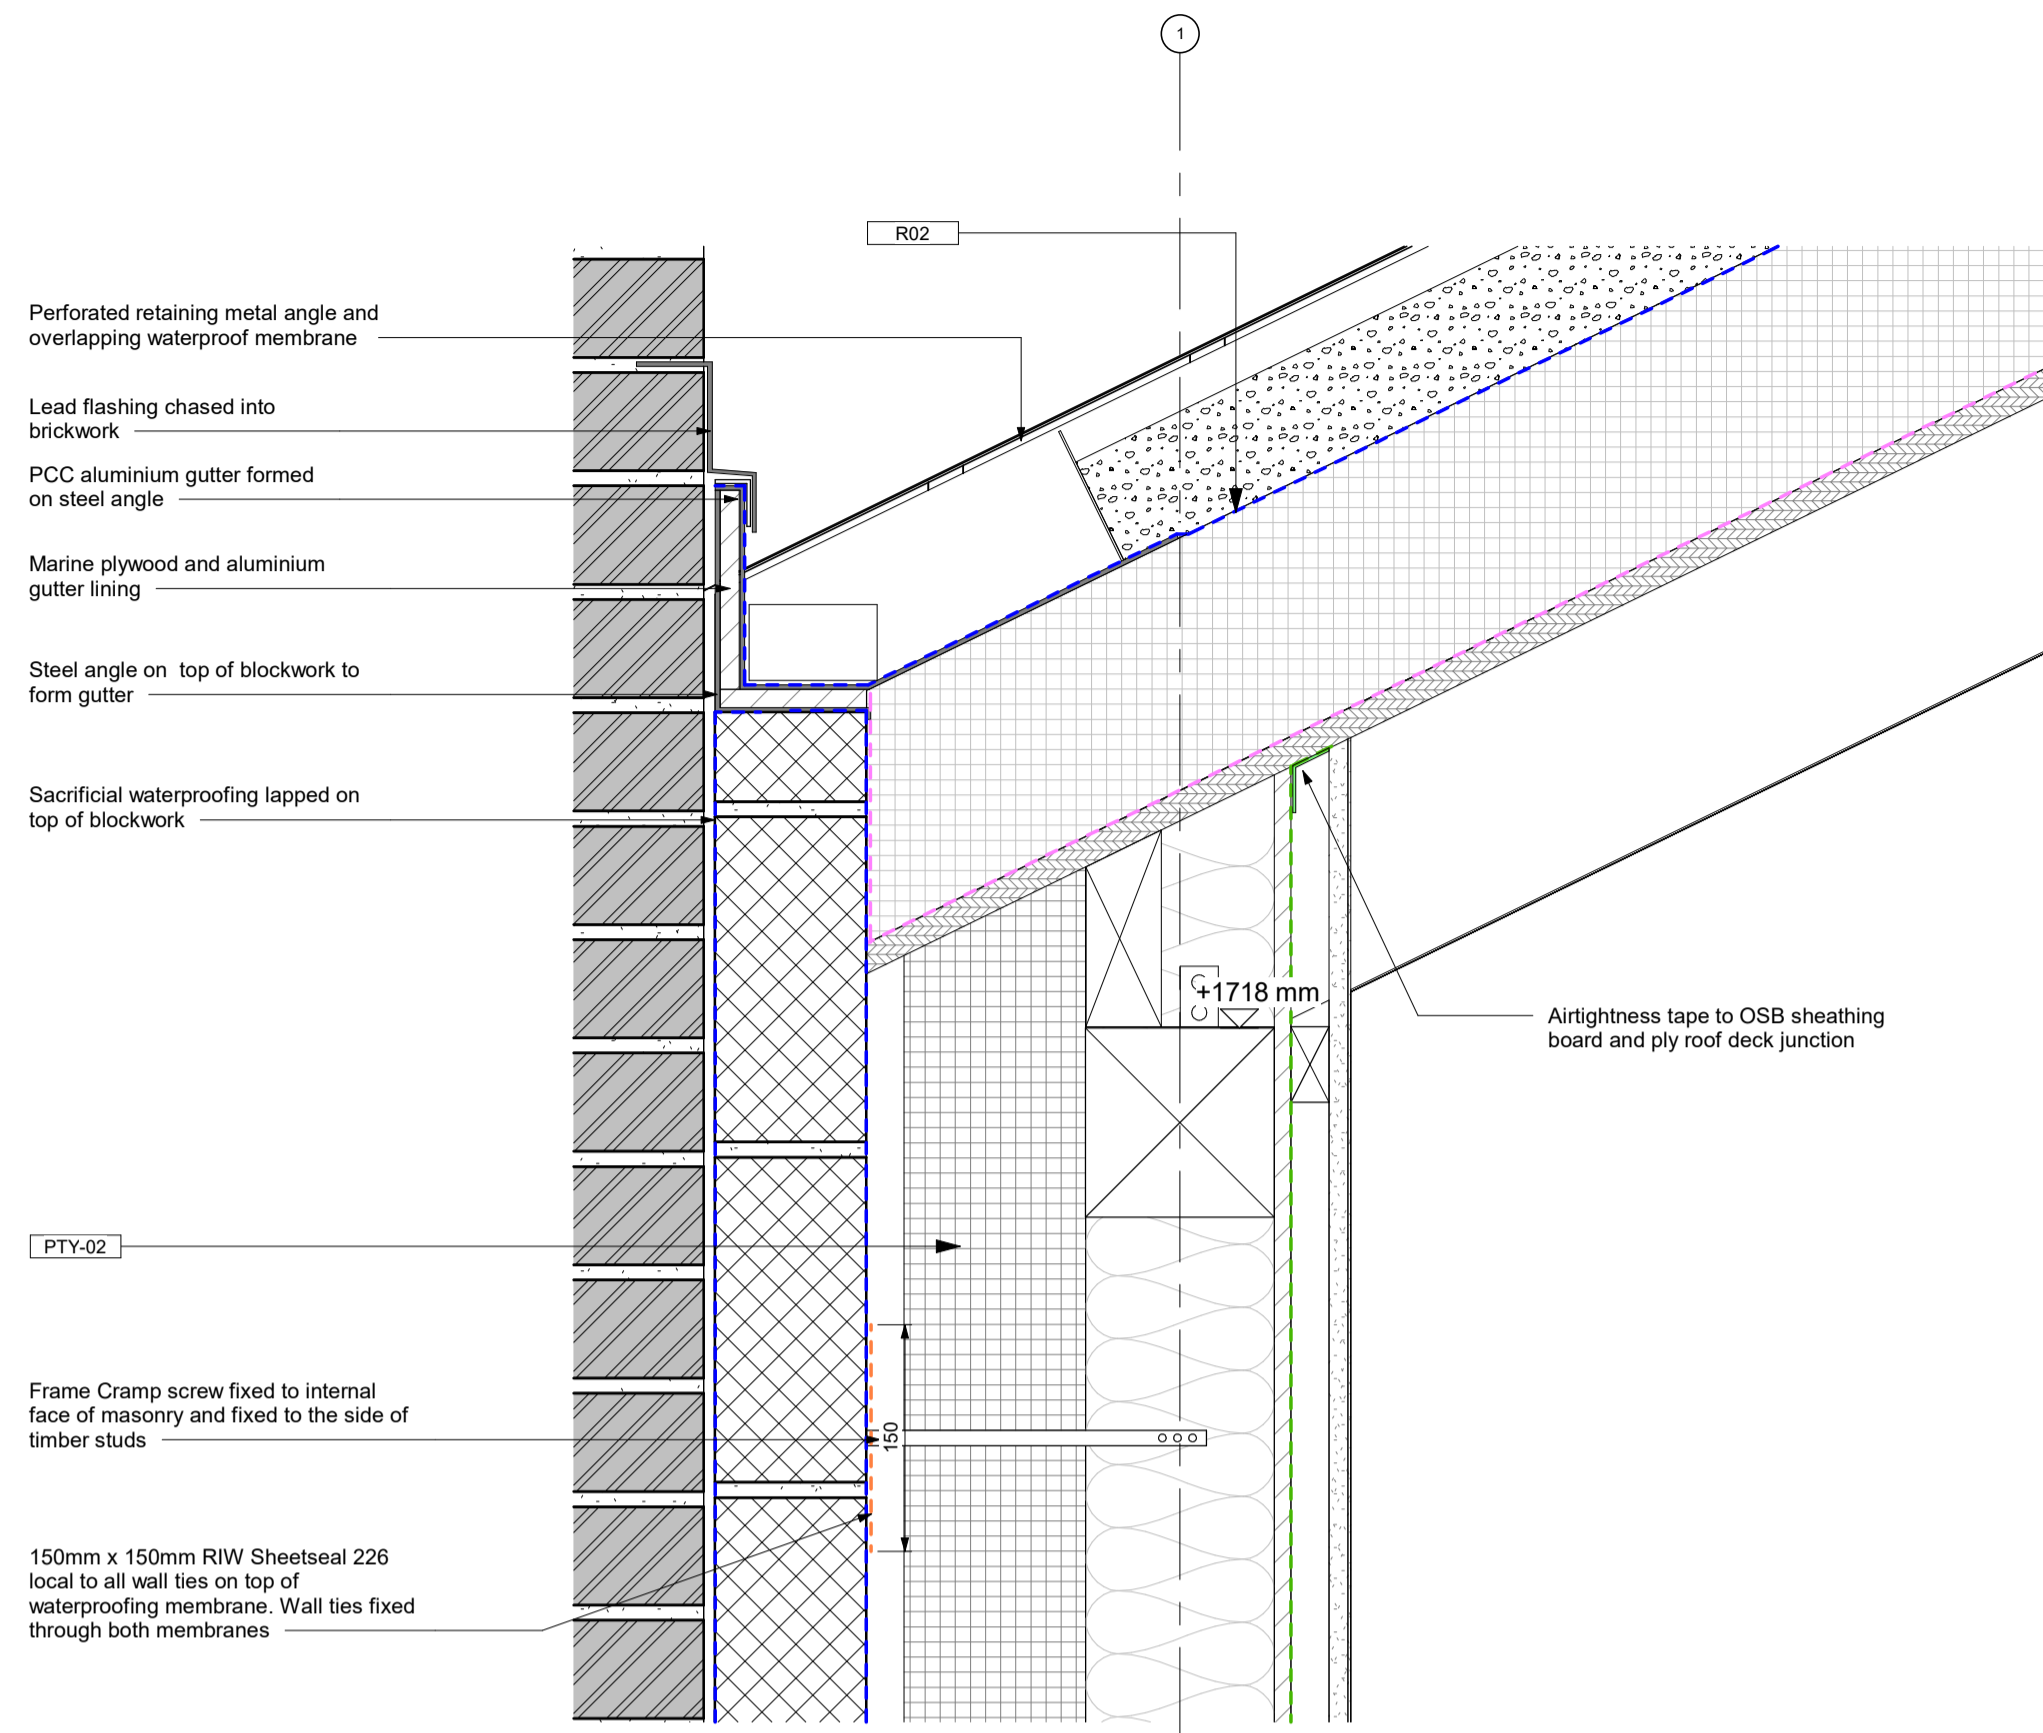

3 Proposed - Detail Section - Outbuilding - Party Wall and Roof Junction
1:5

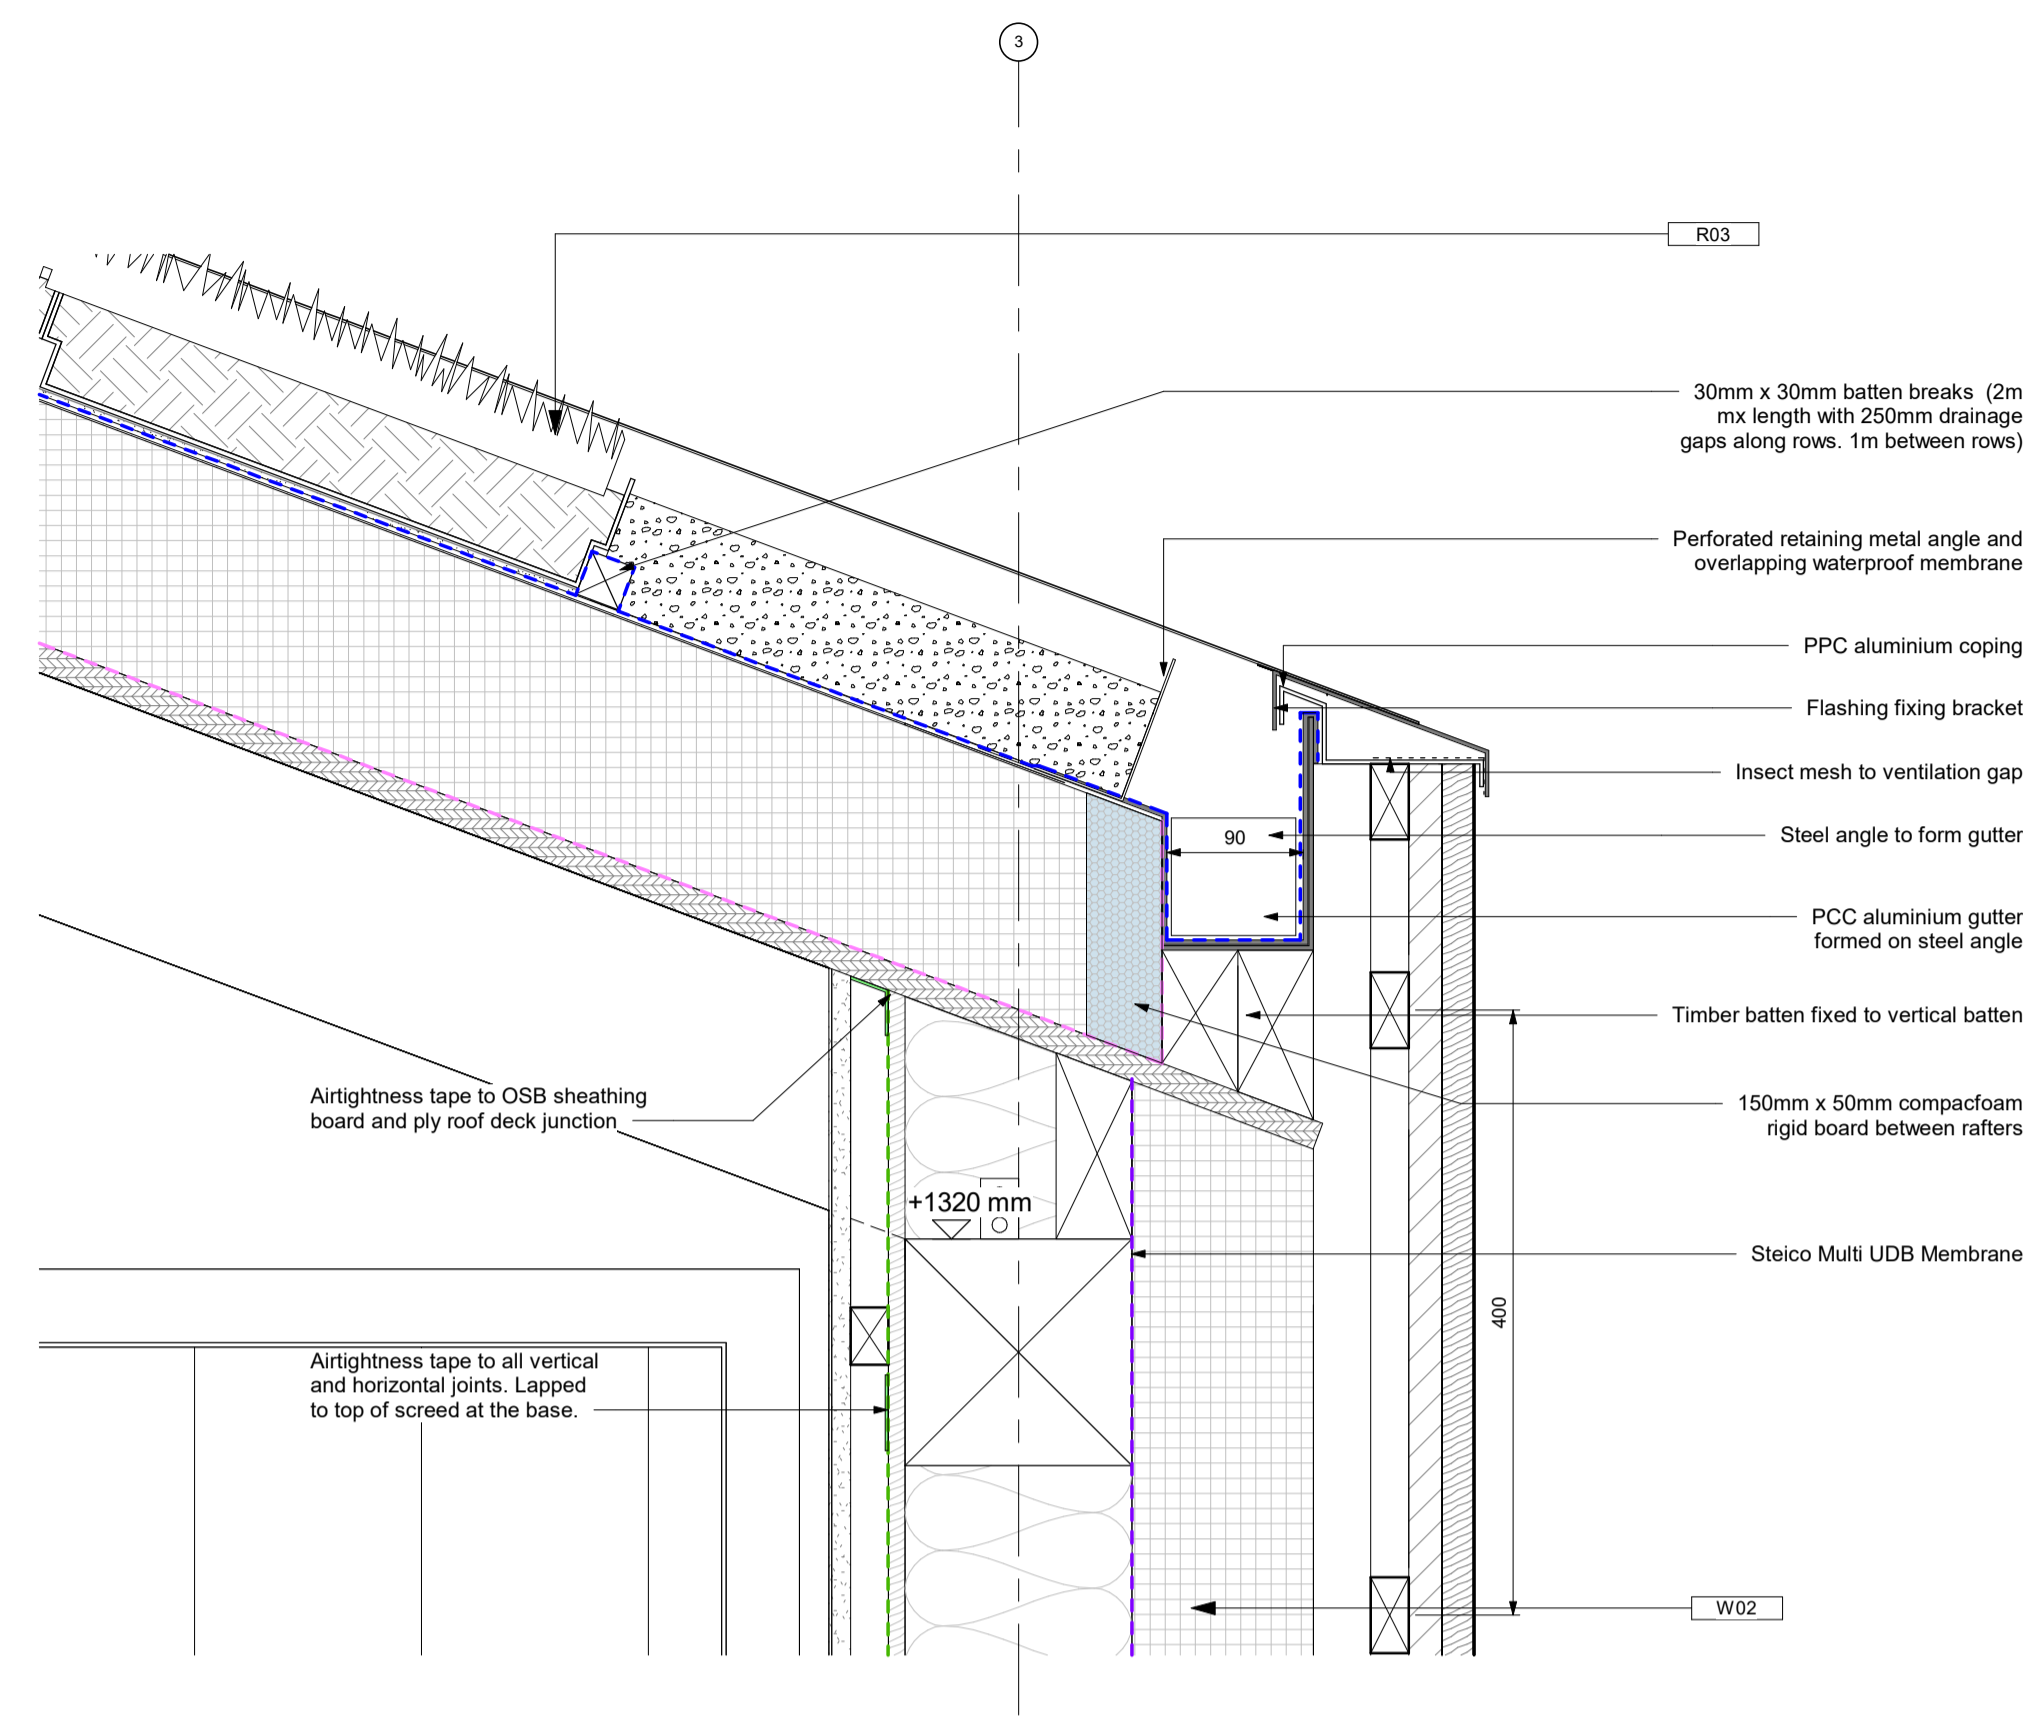


1 Proposed - Detail Section - Outbuilding Boundary Wall and Green Roof Junction
1:5

KEY - Wall, Roof and Floor Membranes


- Airtightness Layer
- Airtightness tape
- Pink Vapour Control Layer
- Breather Membrane (Multi UDB)
- Waterproofing
- Sheet Waterproofing
- Cavity Tray DPM/DPC

KEY - Thermal Blocks

- CompacFoam XPS Rigid Insulation Board
- Foamlglas Perinsul HL

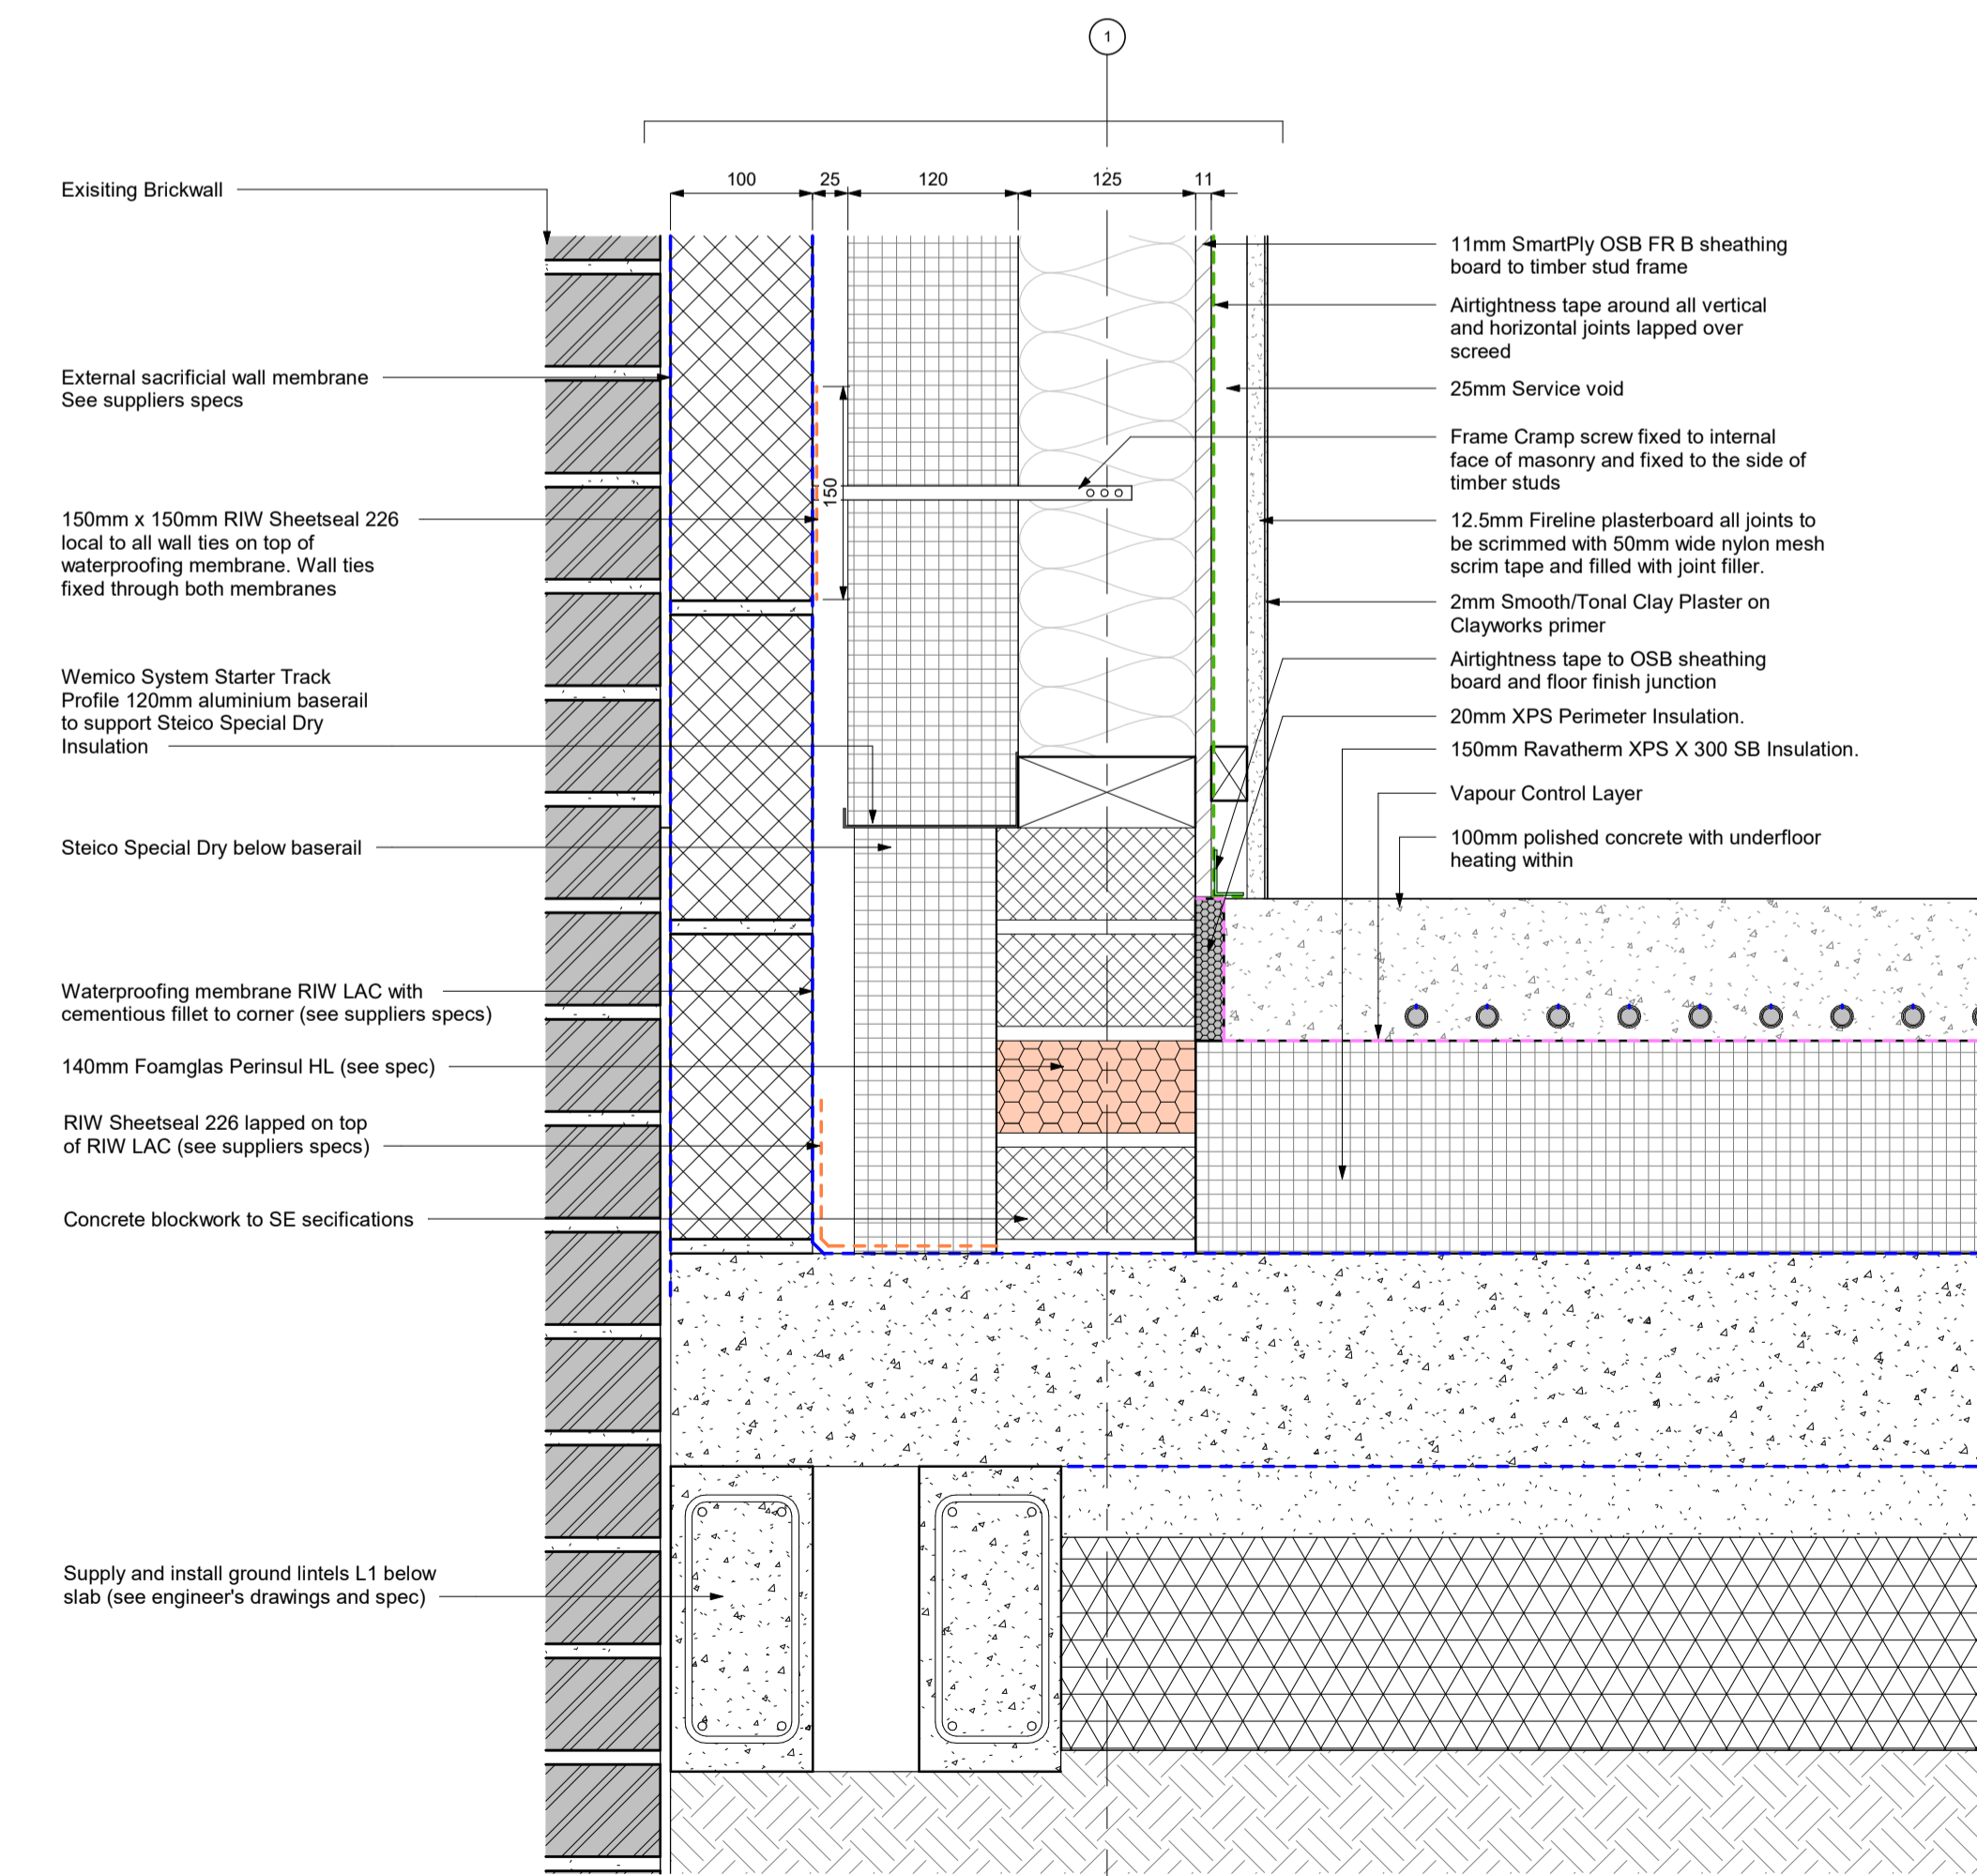

4 Proposed - Detail Section - Outbuilding - Party Wall and Floor Junction
1:5

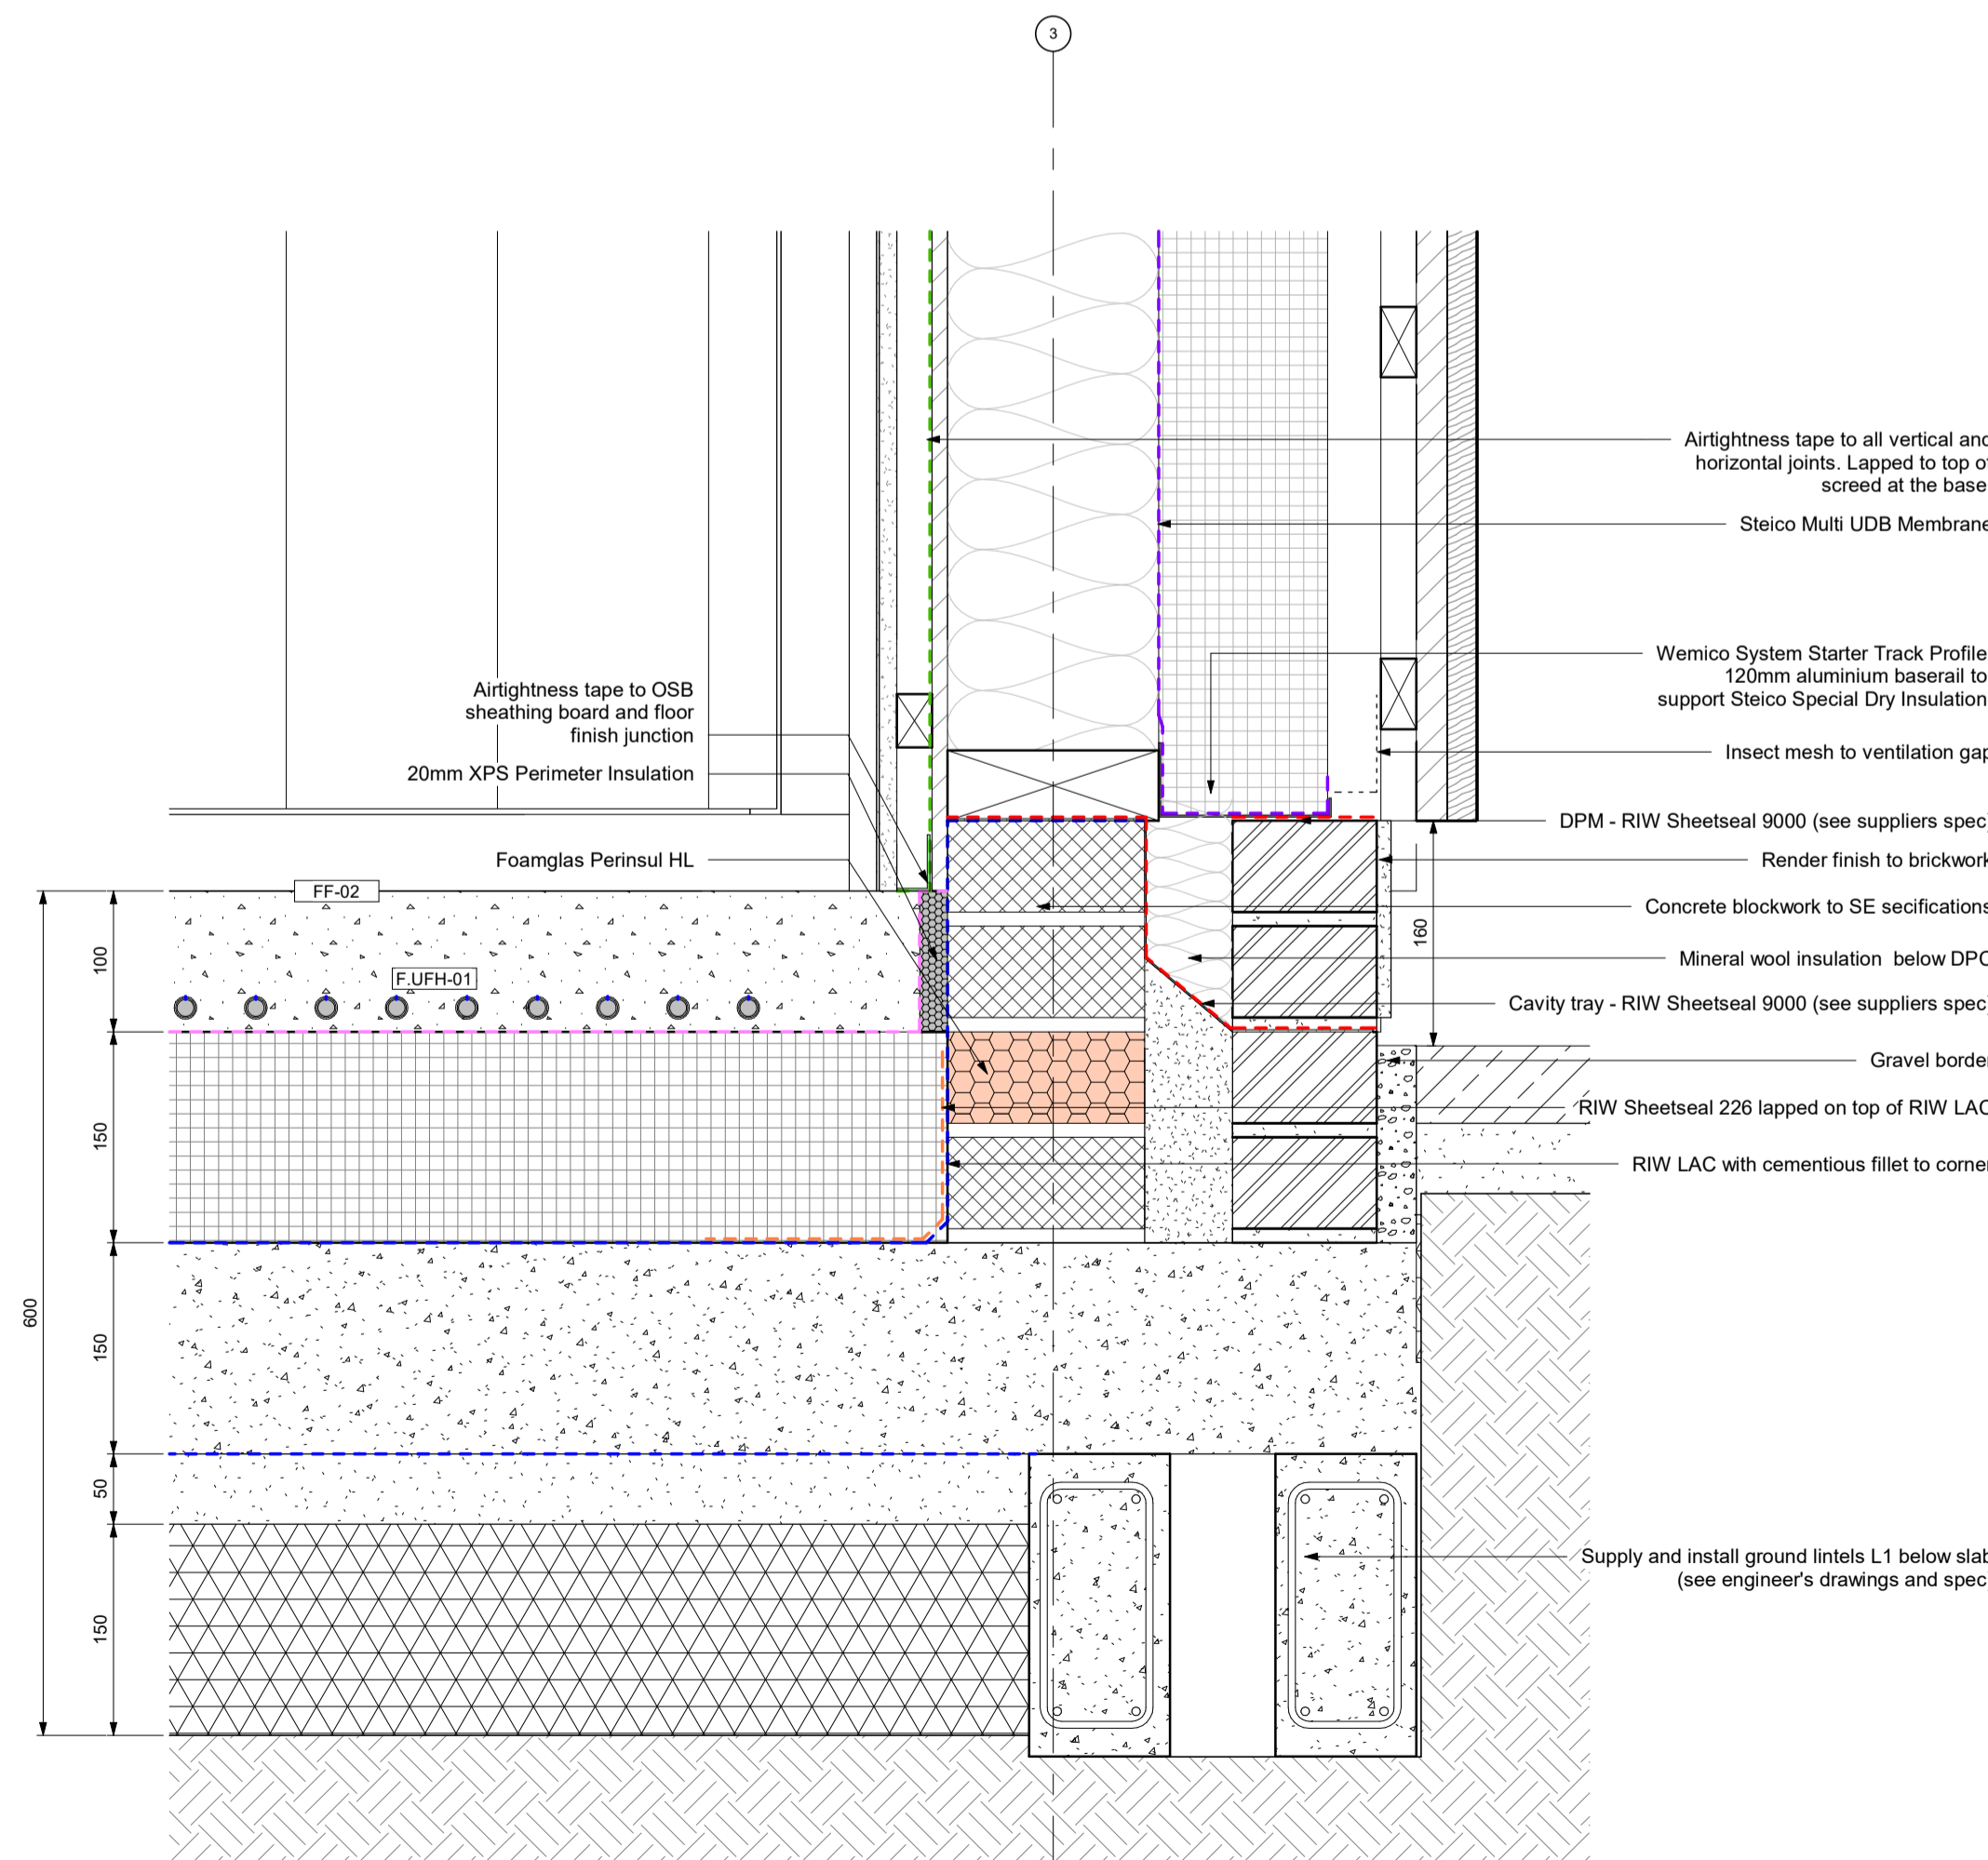

2 Proposed - Detail Section - Wall and Floor Junction
1:5

T01 04/12/2023 Issued for Tender

STA	REV	DATE	DESCRIPTION	REVISOR
T01	04/12/2023	Issued for Tender		DO

CLIENT: **Caroline Van Arwegen**

CHECKED BY: SC

ORIGINATOR NO: 1237

CONSULTANT: **E2 Architecture+Interiors**
27 Holywell Row
London
EC2A 4JB
02071832285
studio@e2architecture.com

PROJECT: **82 Royal Hill, Greenwich, London SE10 8RT**

DRAWING TITLE: **Proposed Detail - Outbuilding - External Walls to Roof and Floor Junctions**

SUITABILITY STATUS: **D1: SUITABLE FOR COSTING** SCALE: **1:5 @ A1**

PROJECT | ORIGINATOR | ZONE | LEVEL | TYPE | ROLE | CLASSIFICATION | NUMBER | REVISION
1237-E2-5002 **T01**