



Note:


1. Rear metal escape stair

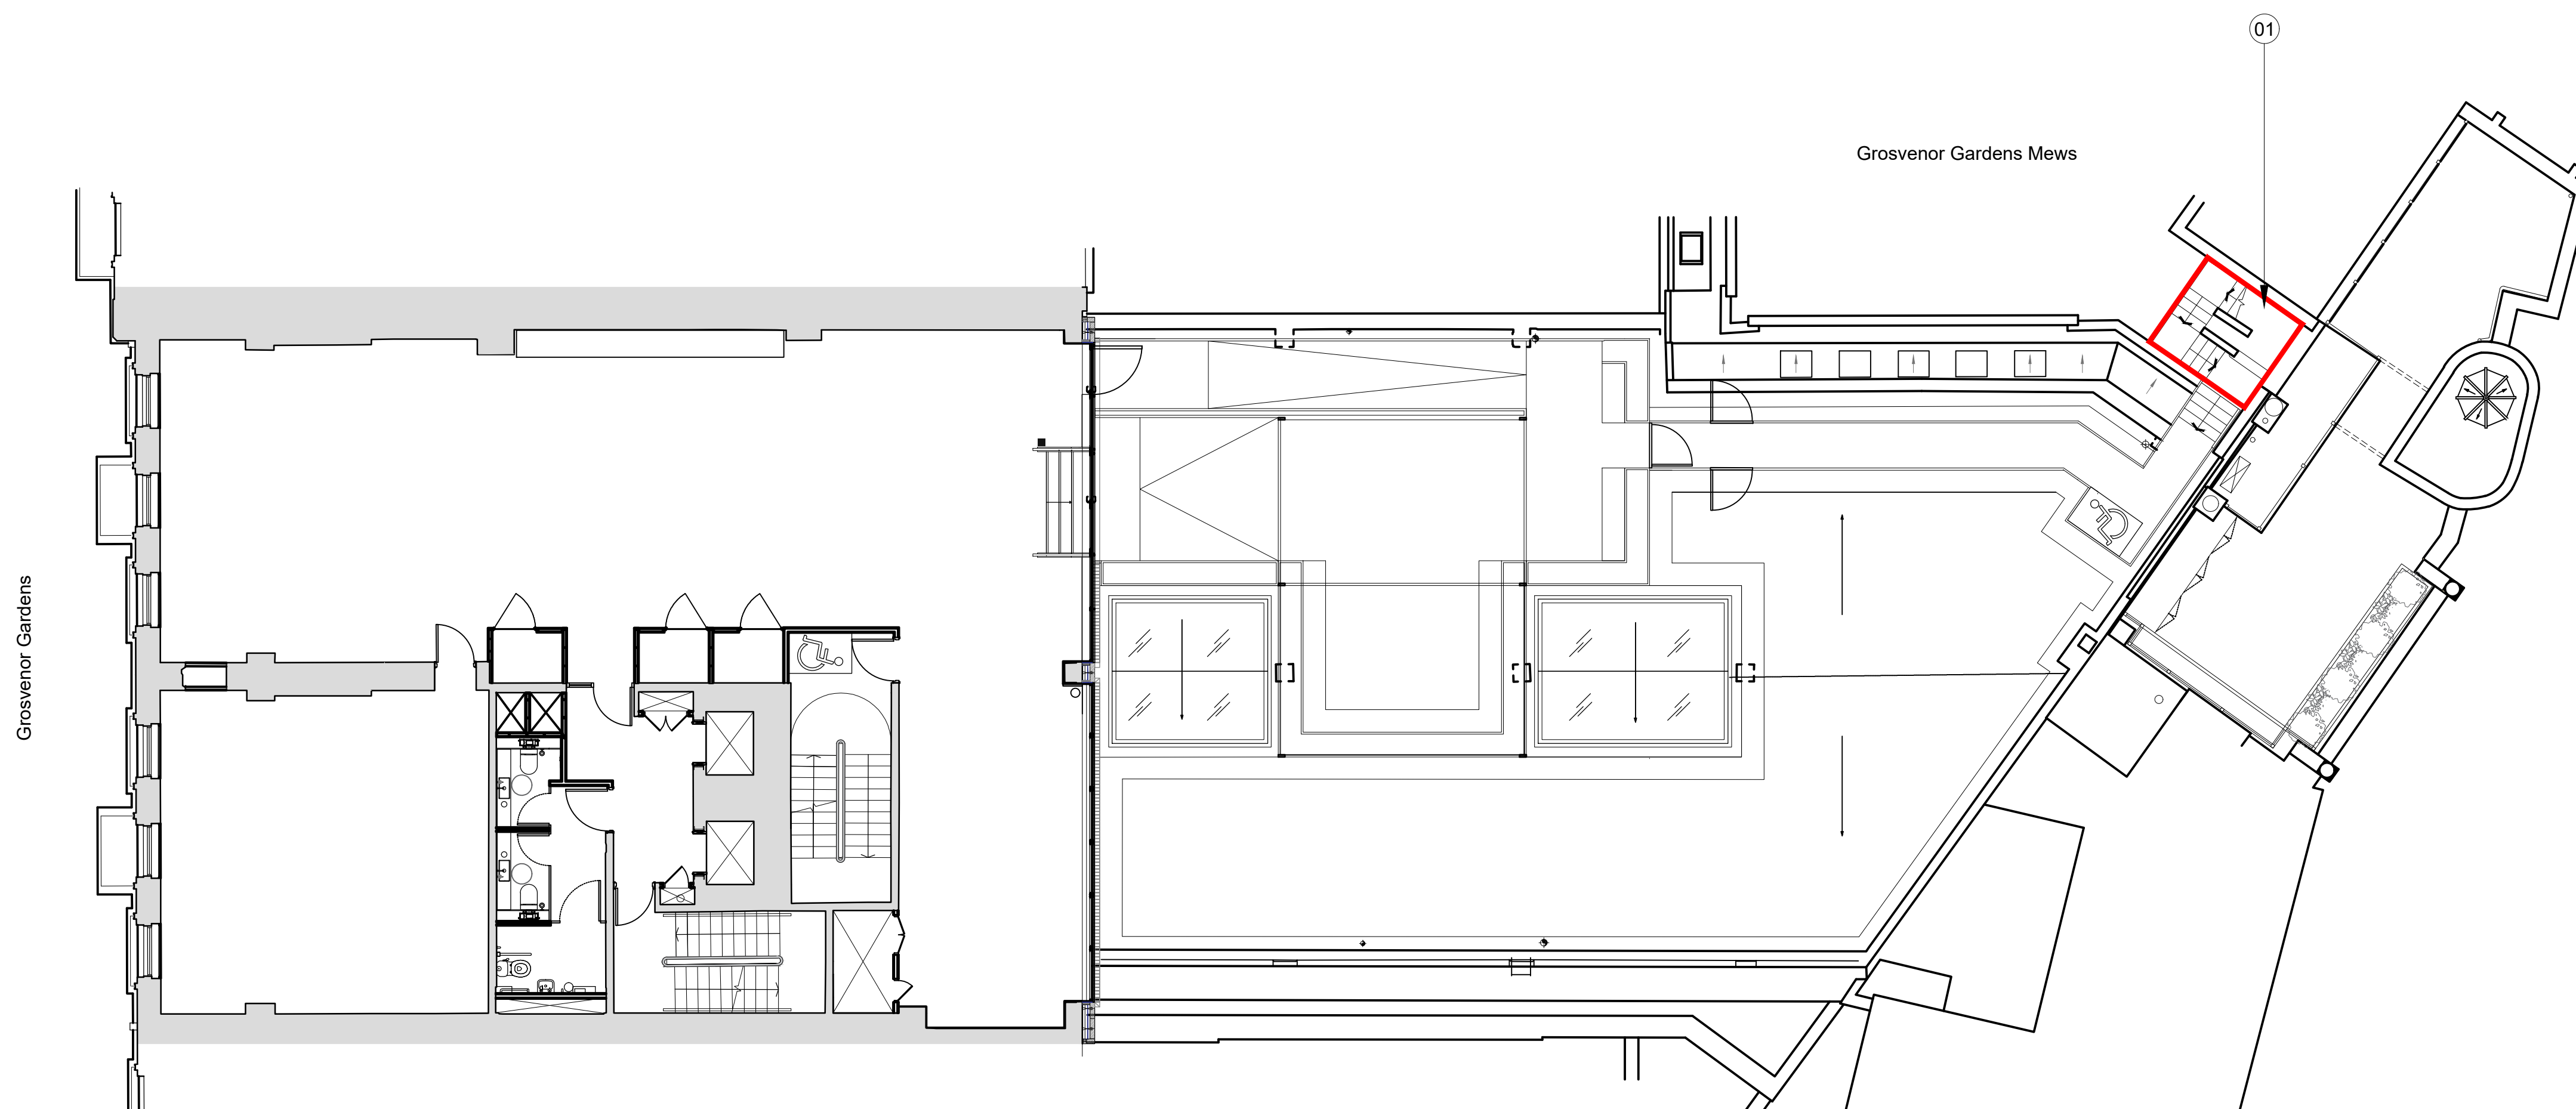

01 Proposed 2nd Floor Plan  
20.205 1:100@A1, 1:200@A3

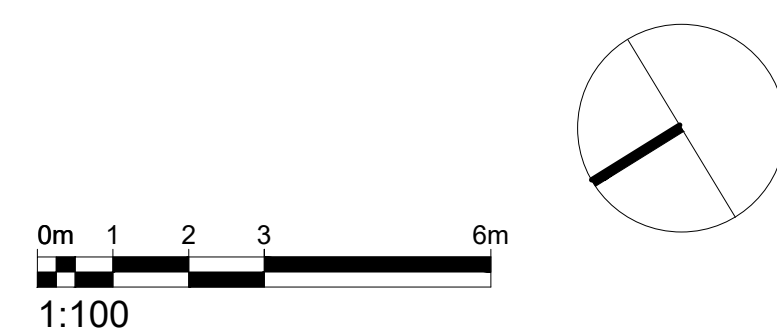

Rev.	Description	By	Date
P1	For Planning	PP	16.02.24

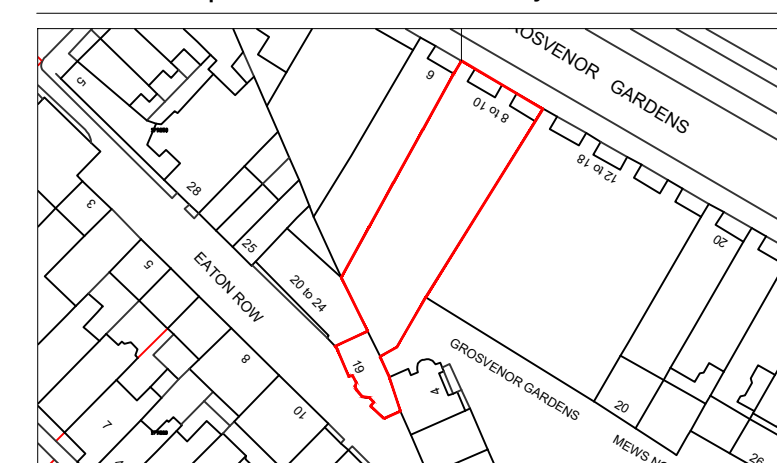

Client  
Grosvenor

Project  
8-10 Grosvenor Gardens

Title  
Proposed Second Floor Plan

Status	Purpose of issue	RIBA stage
S2	For Planning	3

Project No.	Drawn	Checked	Scale	Rev.
2118	NJ	PP	1:100 @ A1 1:200 @ A3	P1

Drawing No.

**2118-BG-MW-02-DR-A-20.205**

Do not scale from this drawing. The Contractor is to take and check all dimensions on site before work commences. Discrepancies must be reported to the Architect. Subcontractors must verify all dimensions on site before making a shop drawing or commencing manufacturing. This drawing is copyright. ©

© Copyright Barr Gazetas Ltd.  
A 35 Heddon Street, London, W1B 4BP  
T 0207 638 5541  
W www.barrgazetas.com