




EXISTING REAR ELEVATION
SCALE 1:100

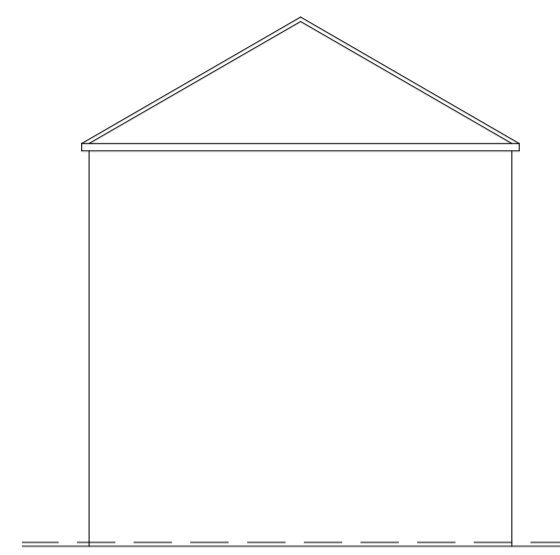


EXISTING SIDE ELEVATION
SCALE 1:100

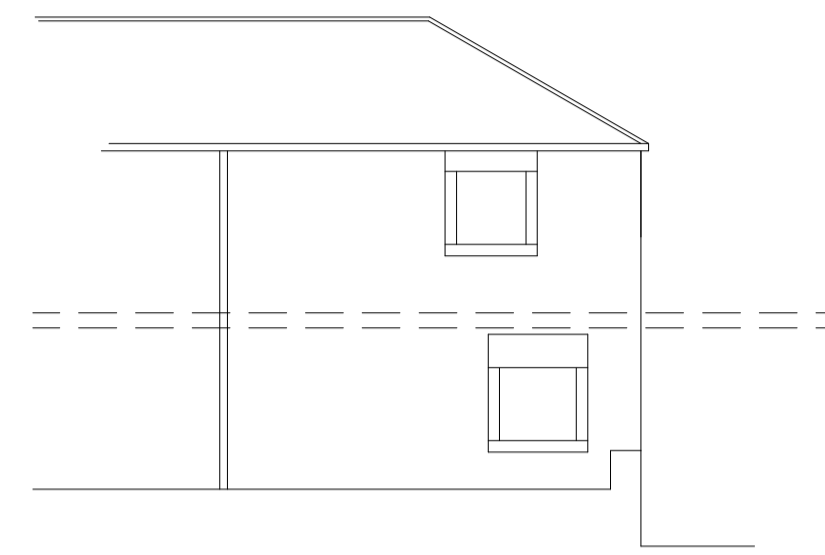


EXISTING FRONT ELEVATION
SCALE 1:100

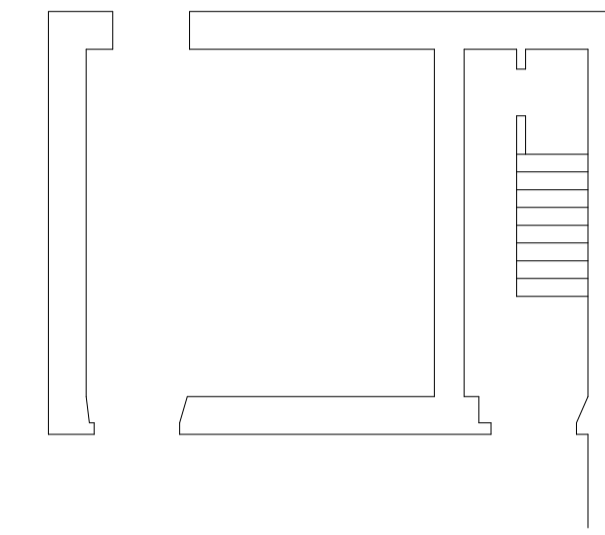


EXISTING PLANS
SCALE 1:100

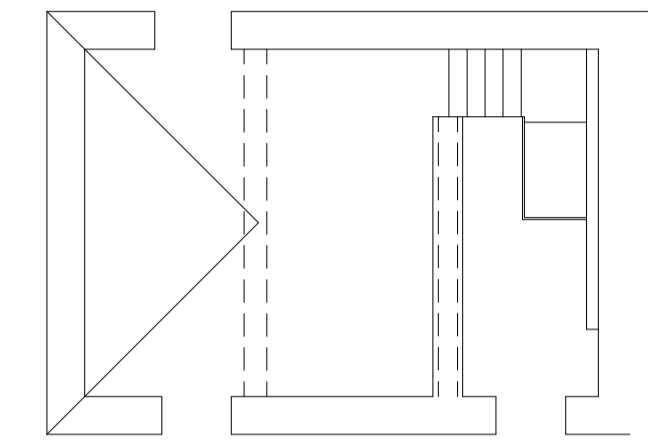


PROPOSED REAR ELEVATION
SCALE 1:100

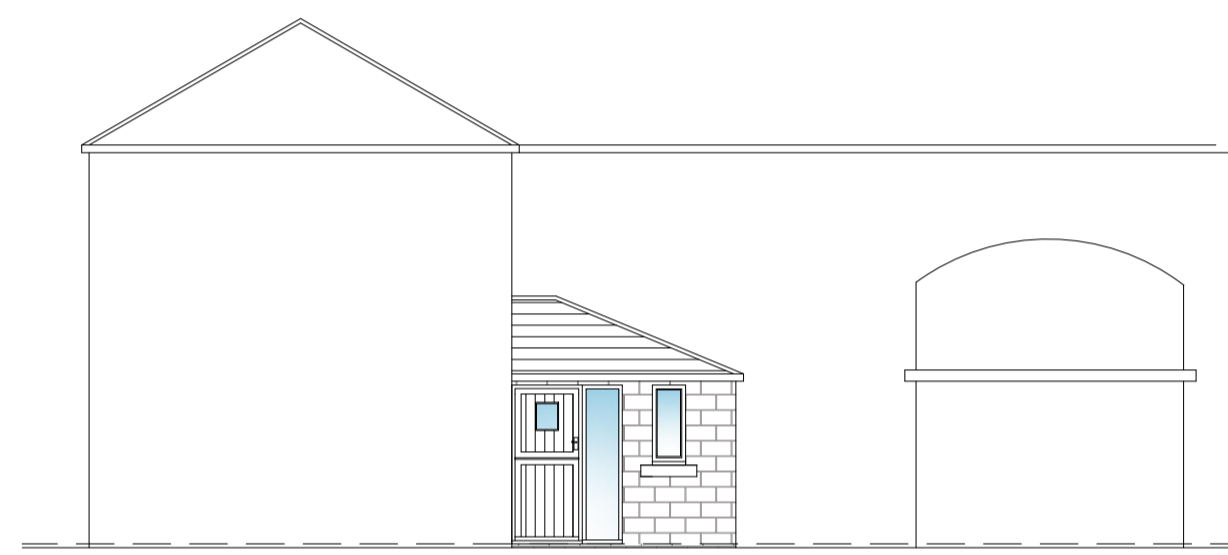

PROPOSED SIDE ELEVATION
SCALE 1:100

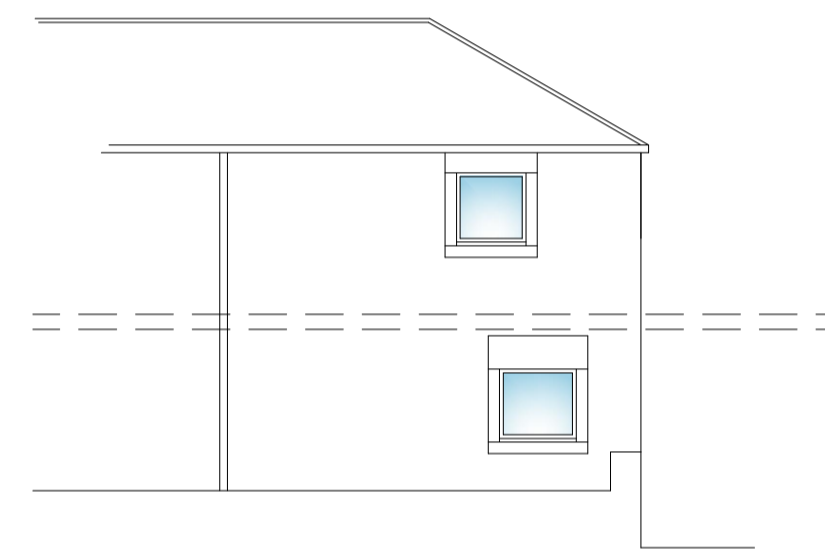


PROPOSED FRONT ELEVATION
SCALE 1:100

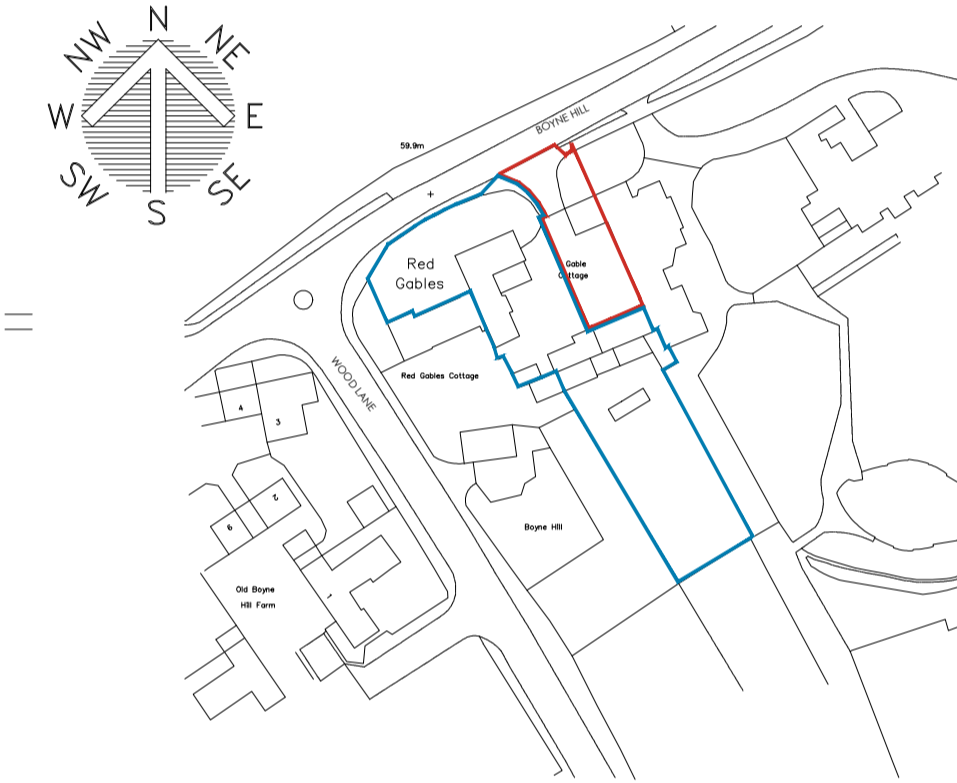


LOCATION PLAN
SCALE 1:1250



SITE PLAN
SCALE 1:500

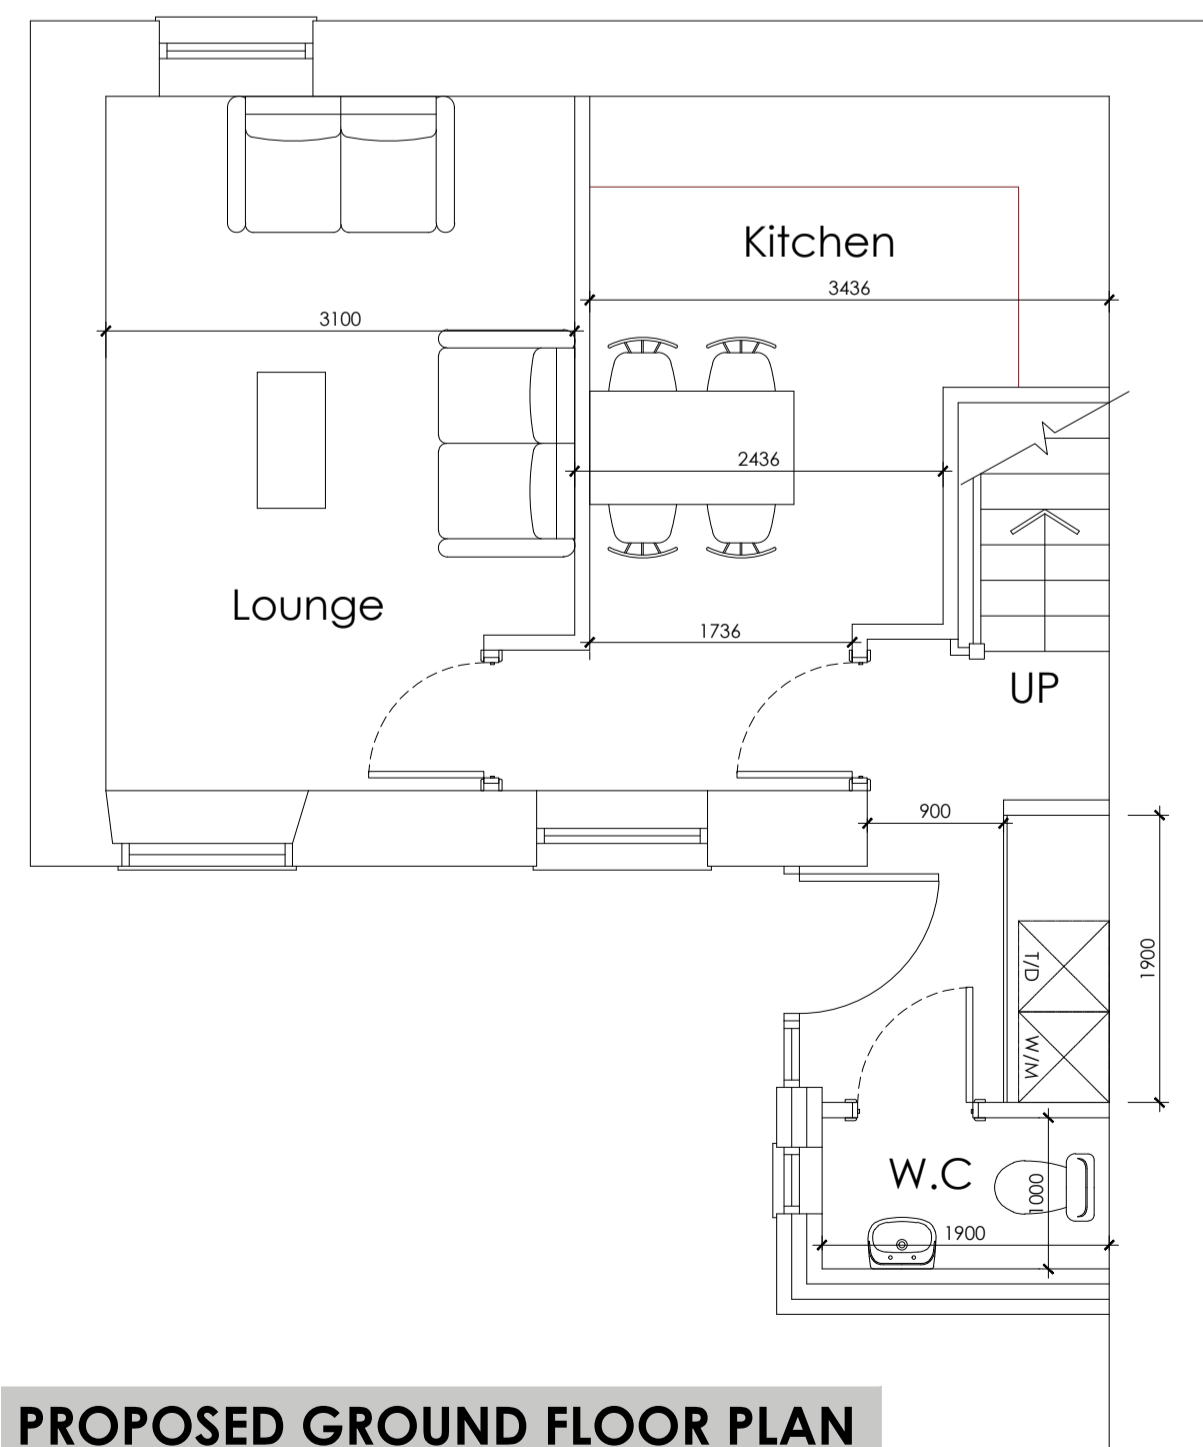

PROPOSED GROUND FLOOR PLAN
SCALE 1:50

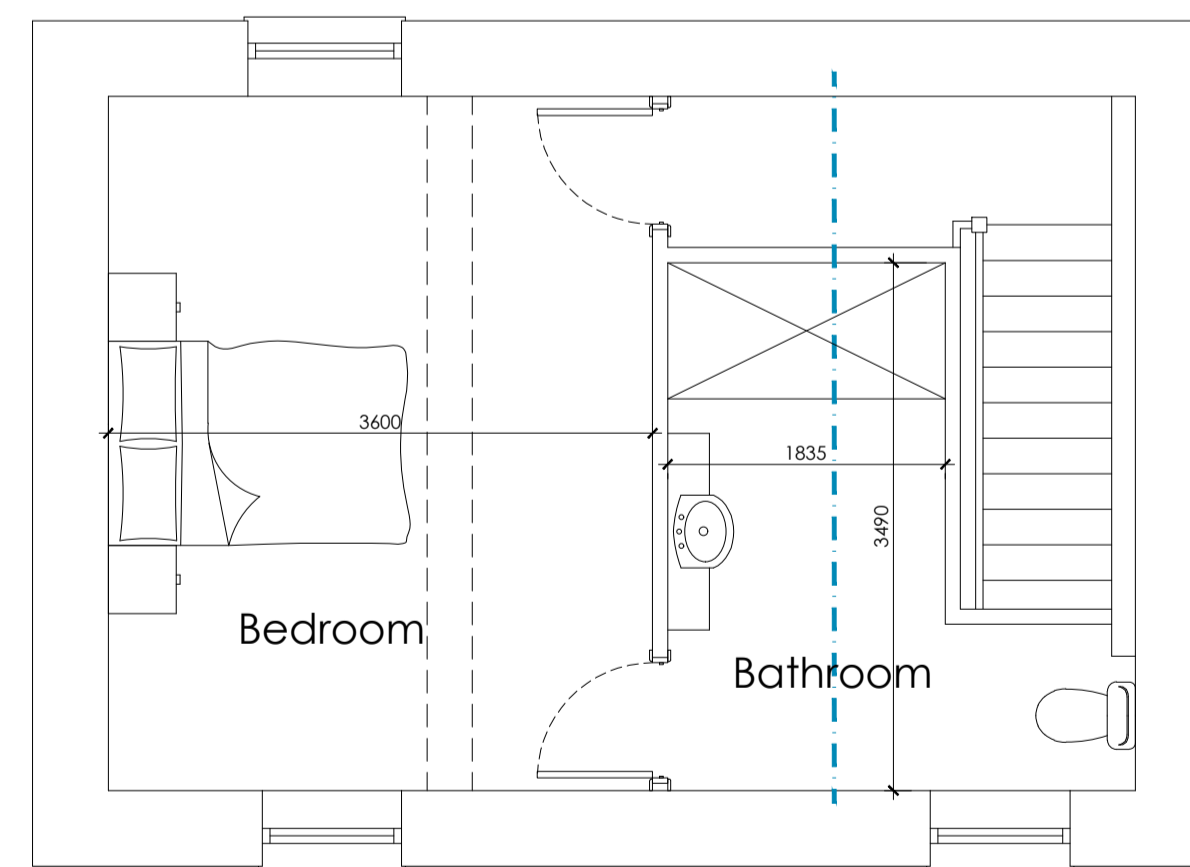

PROPOSED FIRST FLOOR PLAN
SCALE 1:50



Amenity & Parking
SCALE 1:1250

| | | | | | |
|--------------------------------------|--------|--|--|--|-------------|
| | | 8 MORSTON BUSINESS PARK, WHALEY ROAD, BARUGH GREEN, BARNESLEY, S75 1HQ Email: info@whiteaguspartnership.co.uk Web: www.whiteaguspartnership.co.uk | | Phone: 01226 208482 Fax: 01226 283030 | |
| ARCHITECTURAL SERVICES AND SURVEYORS | | | Project: PROPOSED DWELLING RED GABLES, BOYNE HILL, CHAPELTHORPE WAKEFIELD, WF4 3JH | | |
| Client: MS H. SANDERSON | | | Date: FEB 2024 Scale: 1:50 @ A1 | | |
| Drawing Title: PLANS & ELEVATIONS | | | Ref: 16-199 Dwg. No. 20 Rev. A | | |
| Date | Suffix | Description | Date | Suffix | Description |
| 12/02/2024 | A | REVISED FOR PLANNING | | | |