


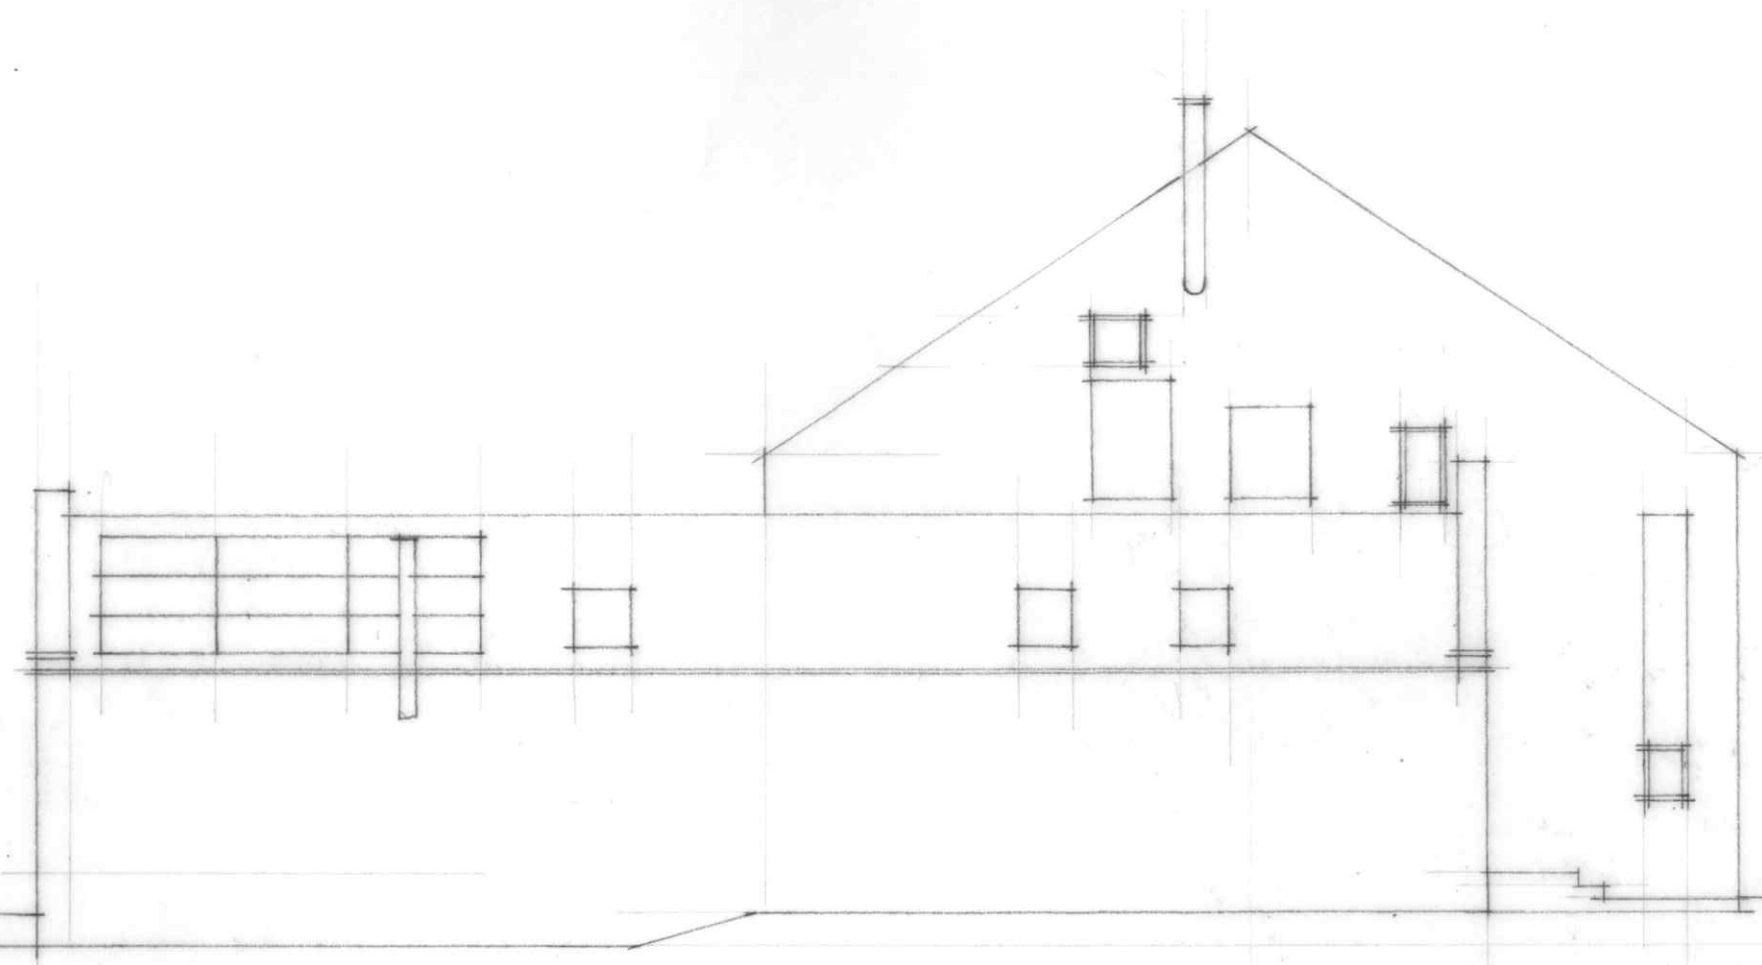


REAR ELEVATION 271+273 BRAMHAM LANE SOUTH.

26+28 ABINGDON ROAD

SCALE 1:100 @ A3 DWG: 014.




NORTH ELEVATION.

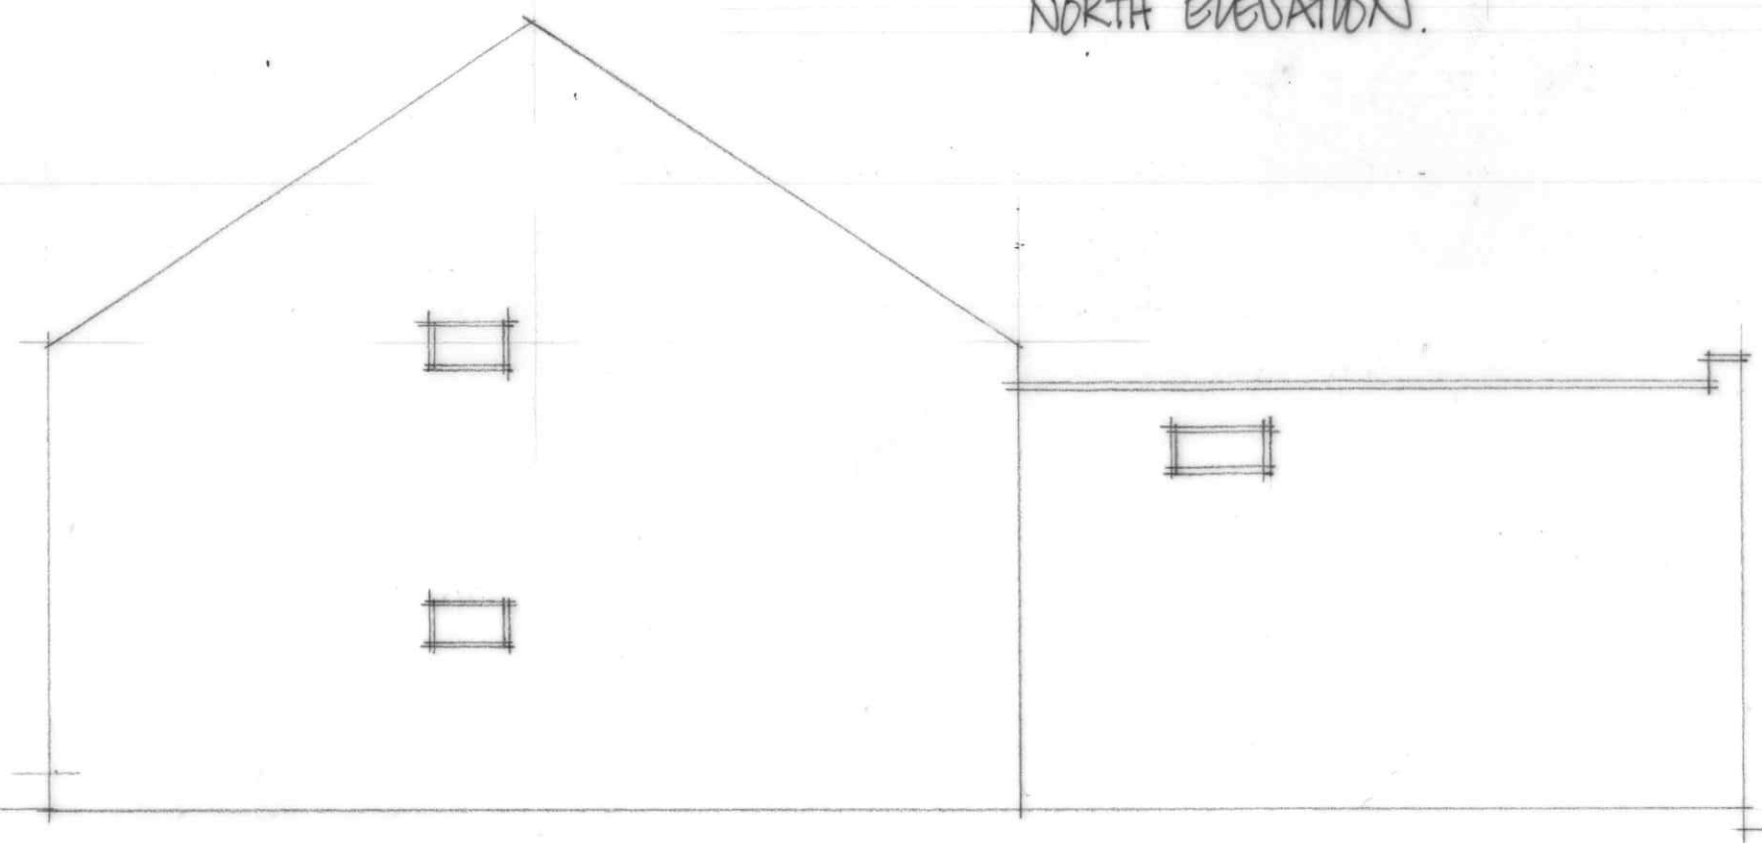


SOUTH ELEVATION

26+28 ABINGDON RD.
SCALE: 1:100 @ A3. DWG. 012

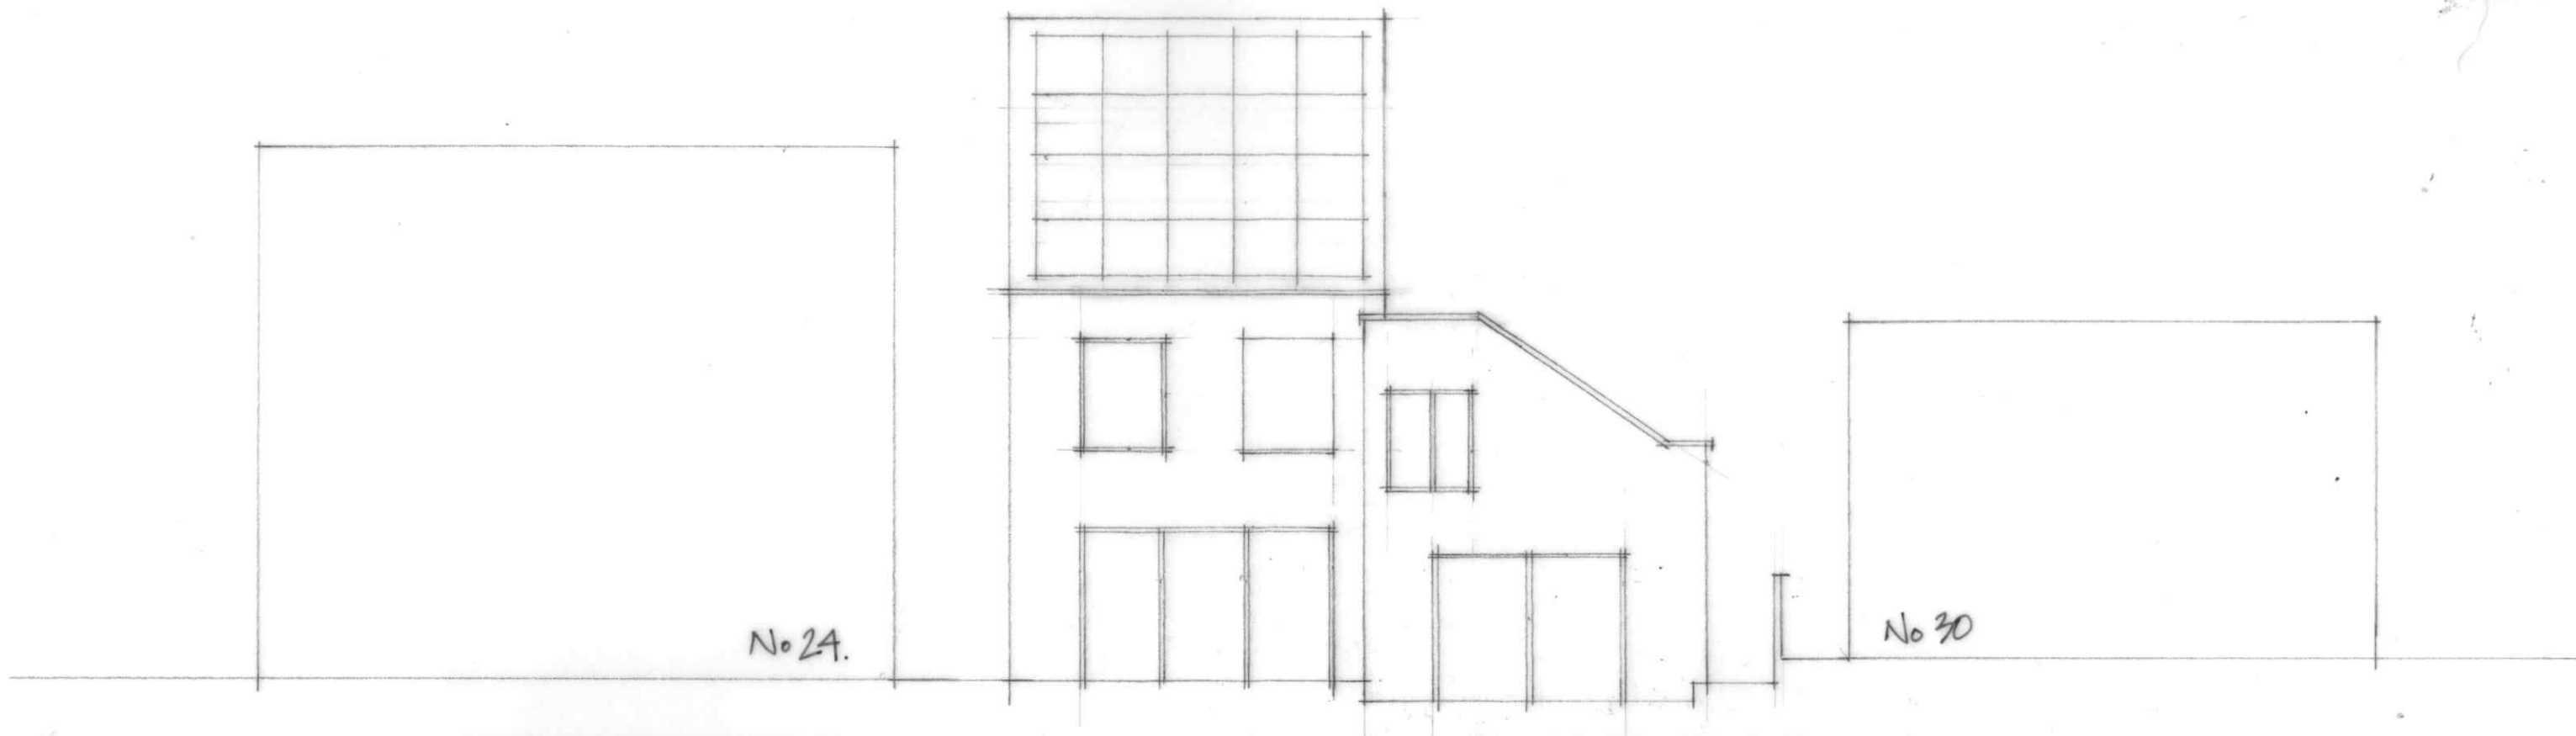


EAST ELEVATION

PROFIVE OF 271+273 BRAMHAM LANE SOUTH ↓

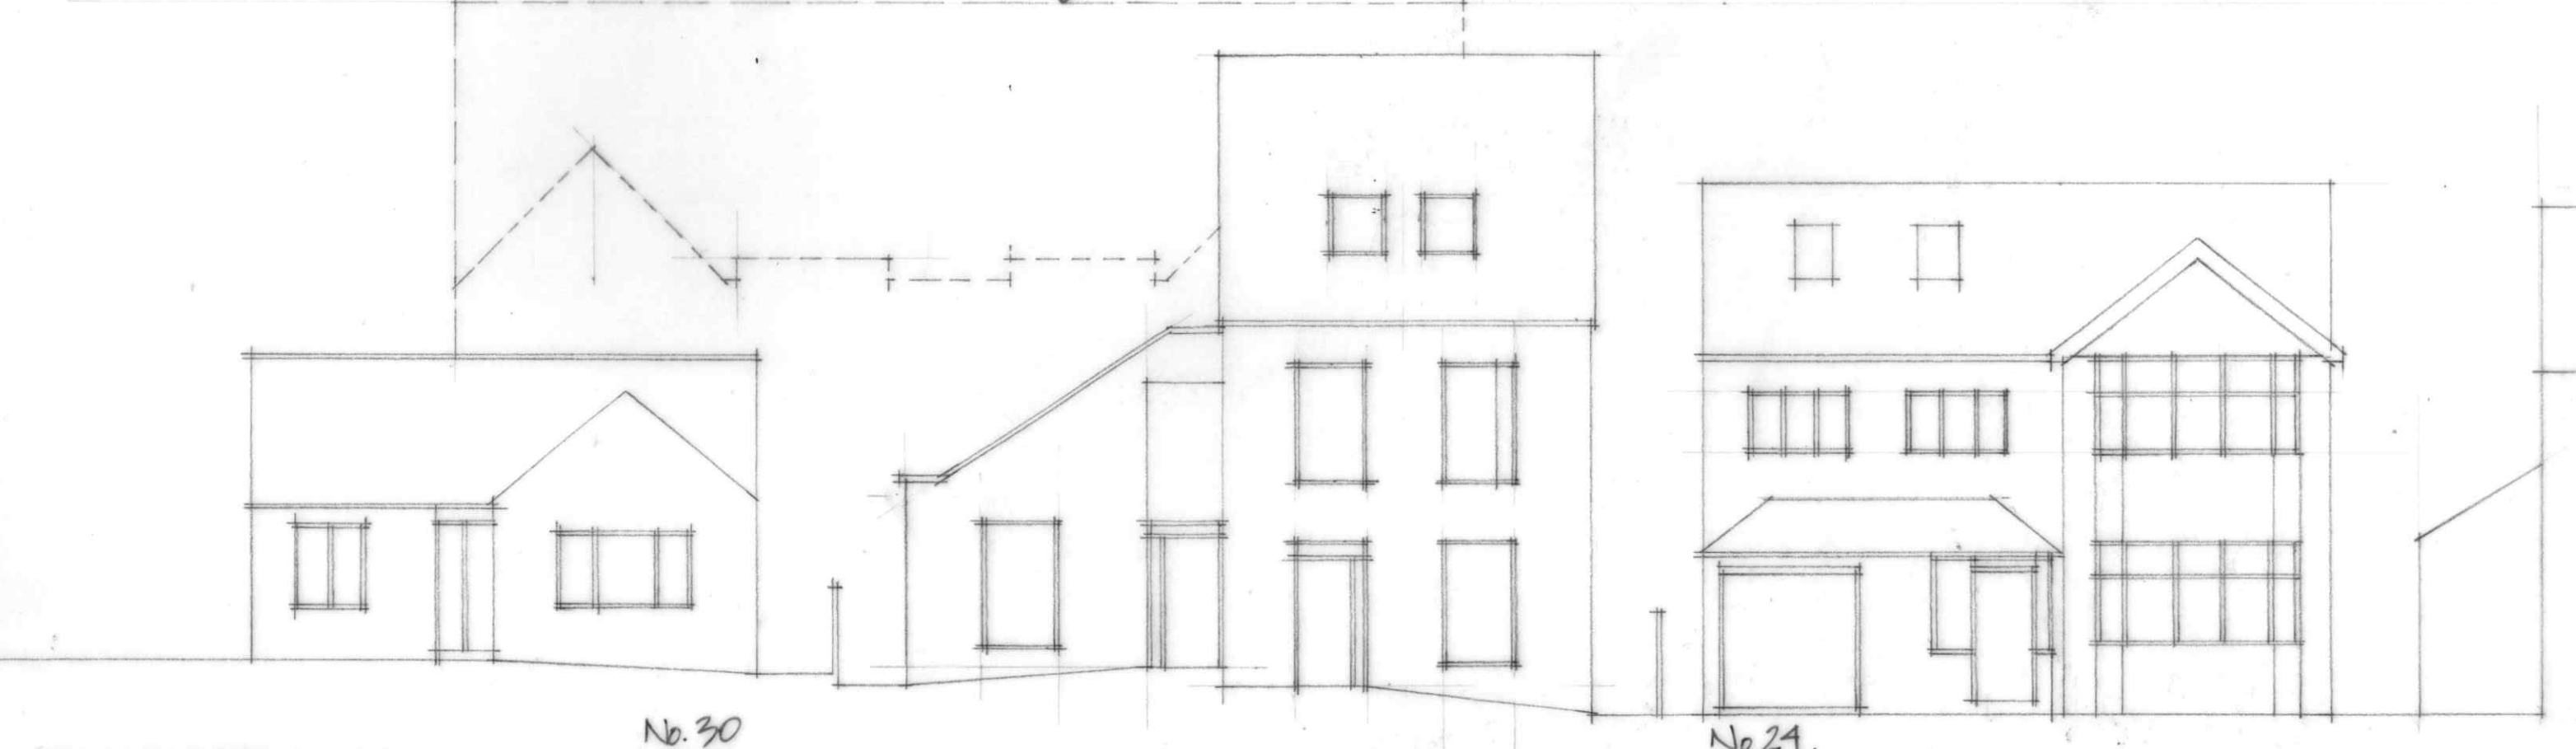


WEST ELEVATION

26+28 ABINGDON ROAD
SCALE: 1:100 @ A3 DWG. NO 013

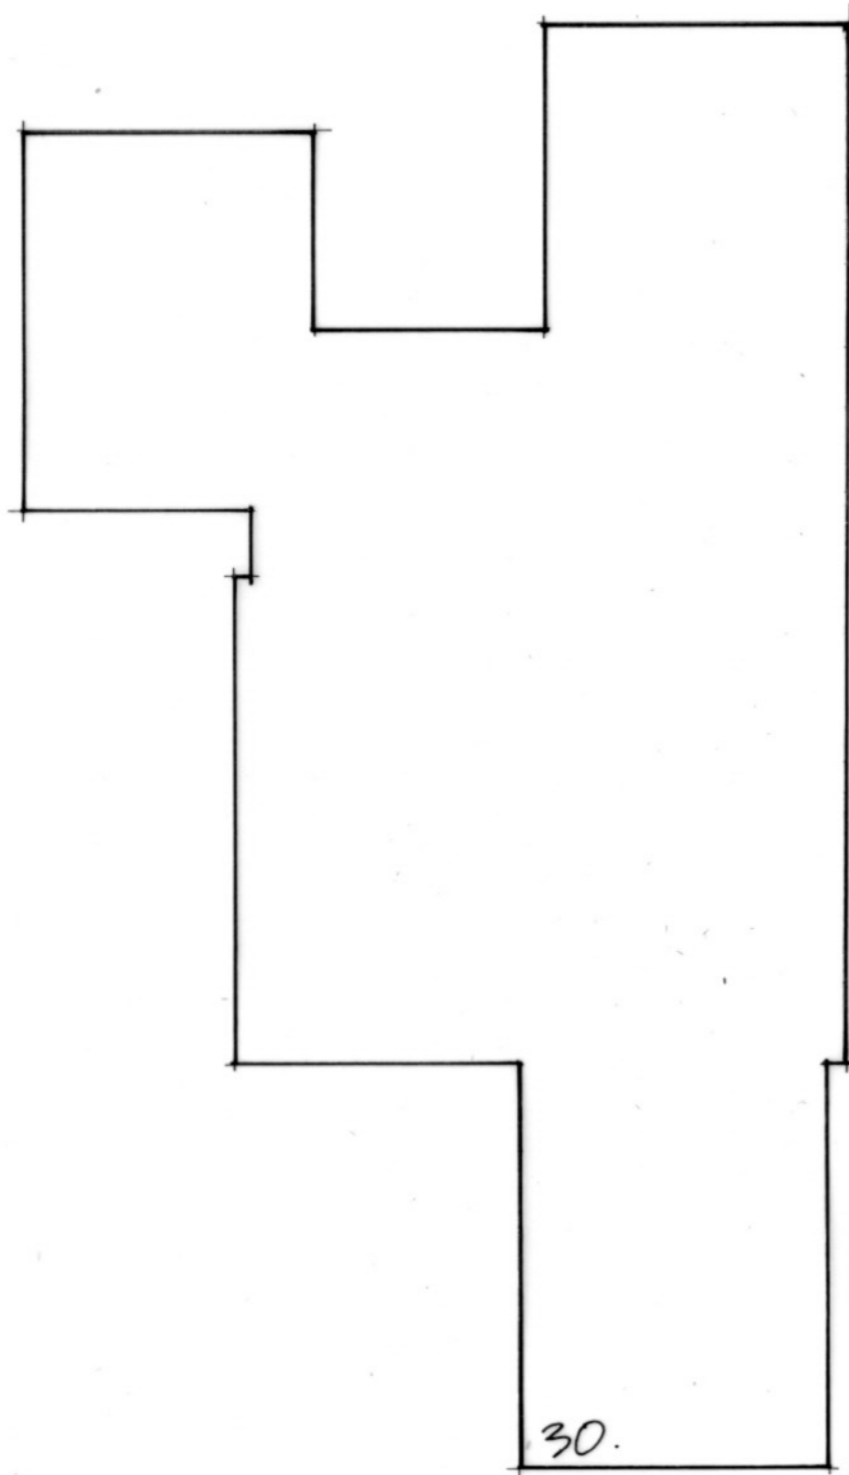

30.

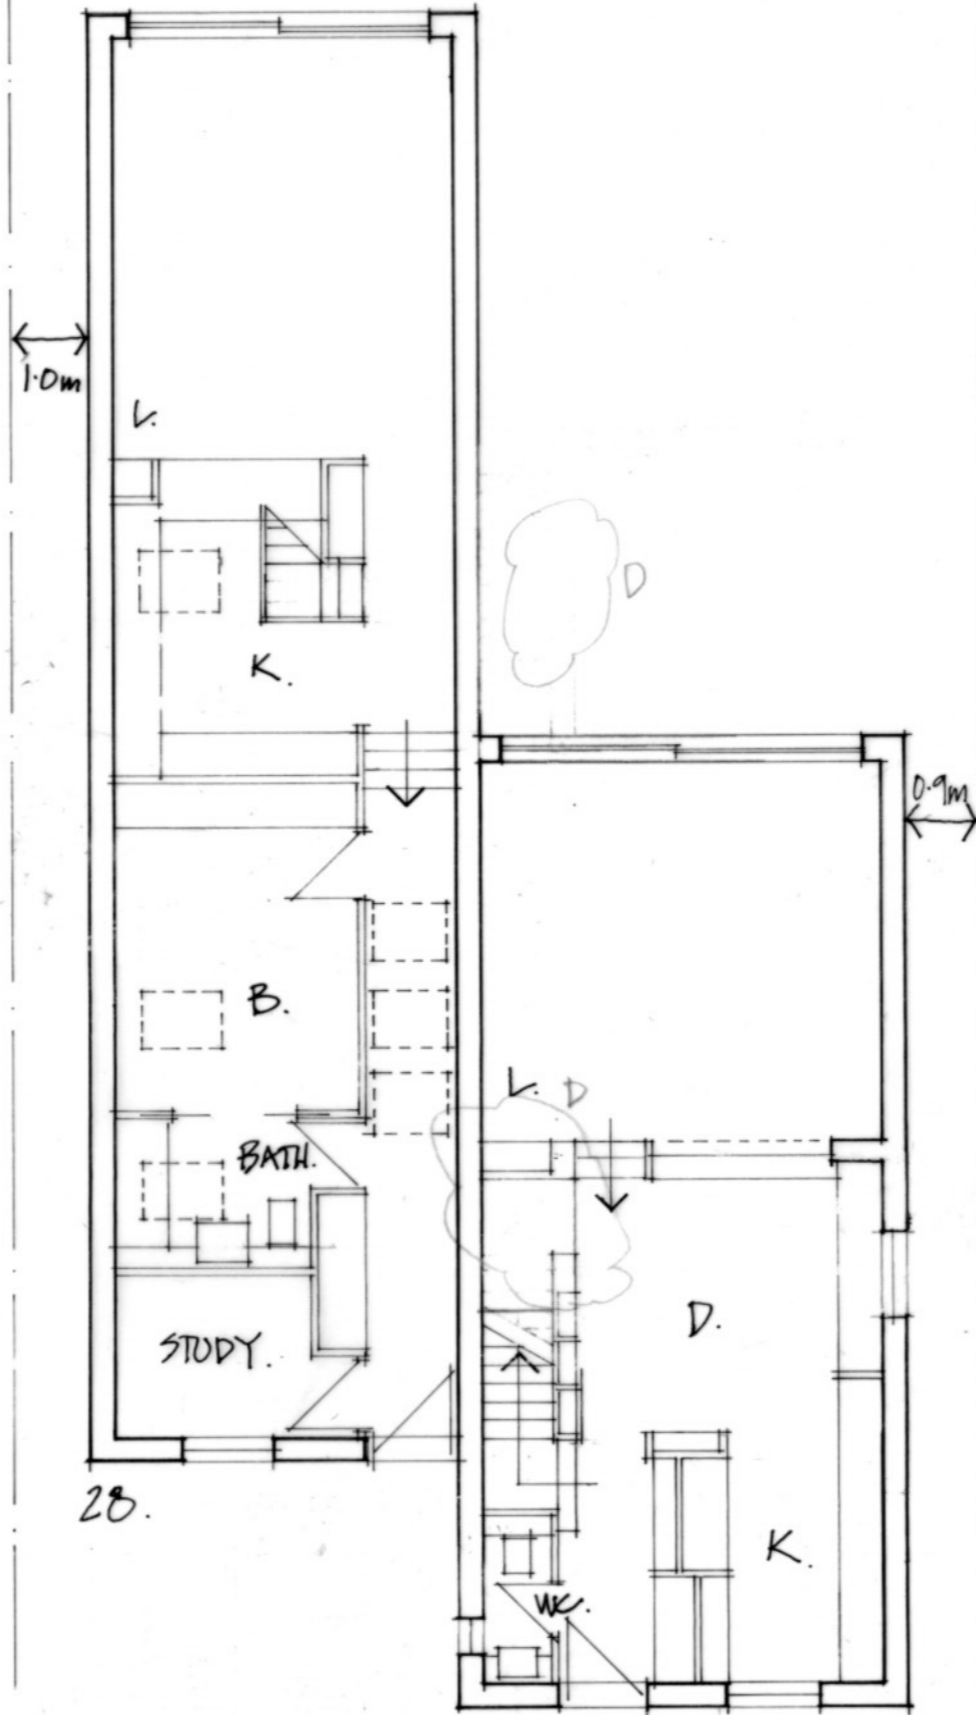


1.0m

0.9m

28.

26.

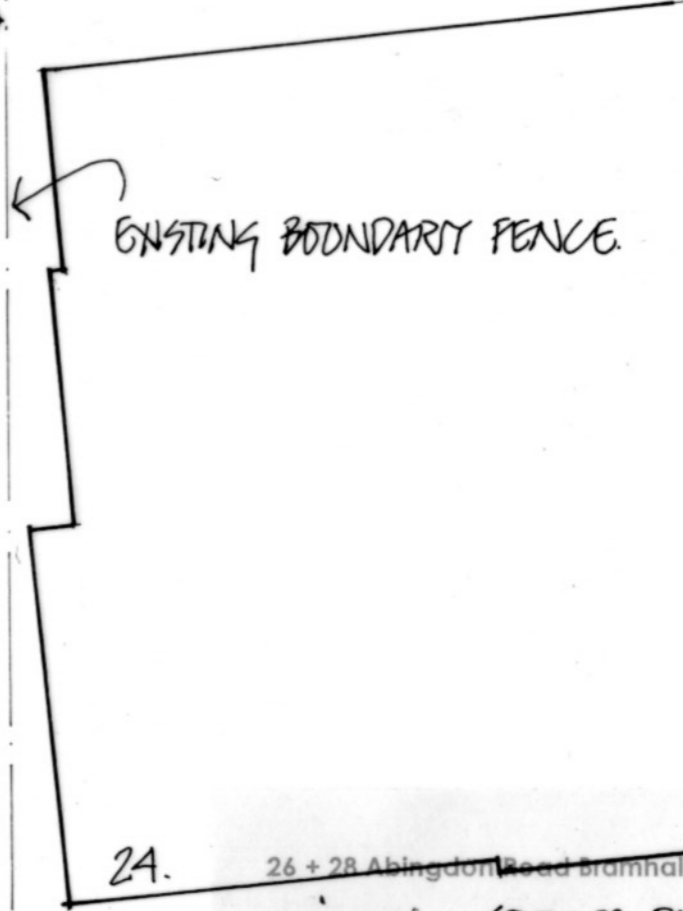


EXISTING BOUNDARY FENCE.

24.


26 + 28 Abingdon Road Bramhall, Stockport

Drawing : GROUND FLOOR PLAN
 Date : JUNE 2018
 Scale : 1:100
 Dwg. No. : 002 REV. A. BCD

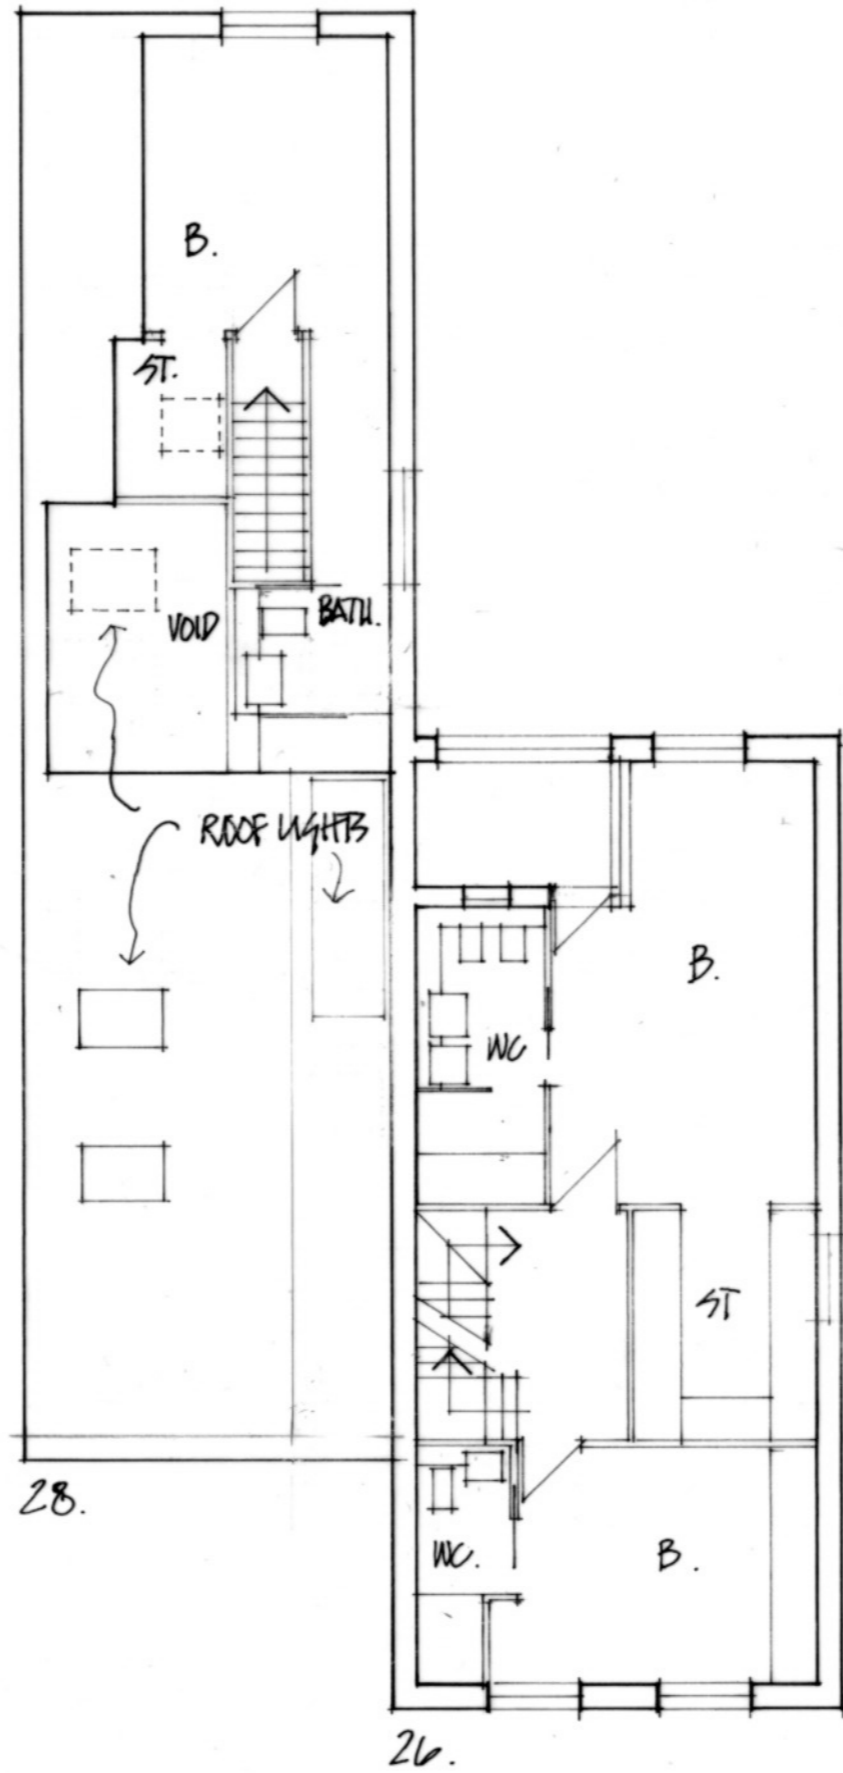


26 + 28 Abingdon Road Bramhall, Stockport

Drawing	: FIRST FLOOR PLAN
Date	: JUNE 2018
Scale	: 1:100
Dwg. No.	: 003 REV. A. B C

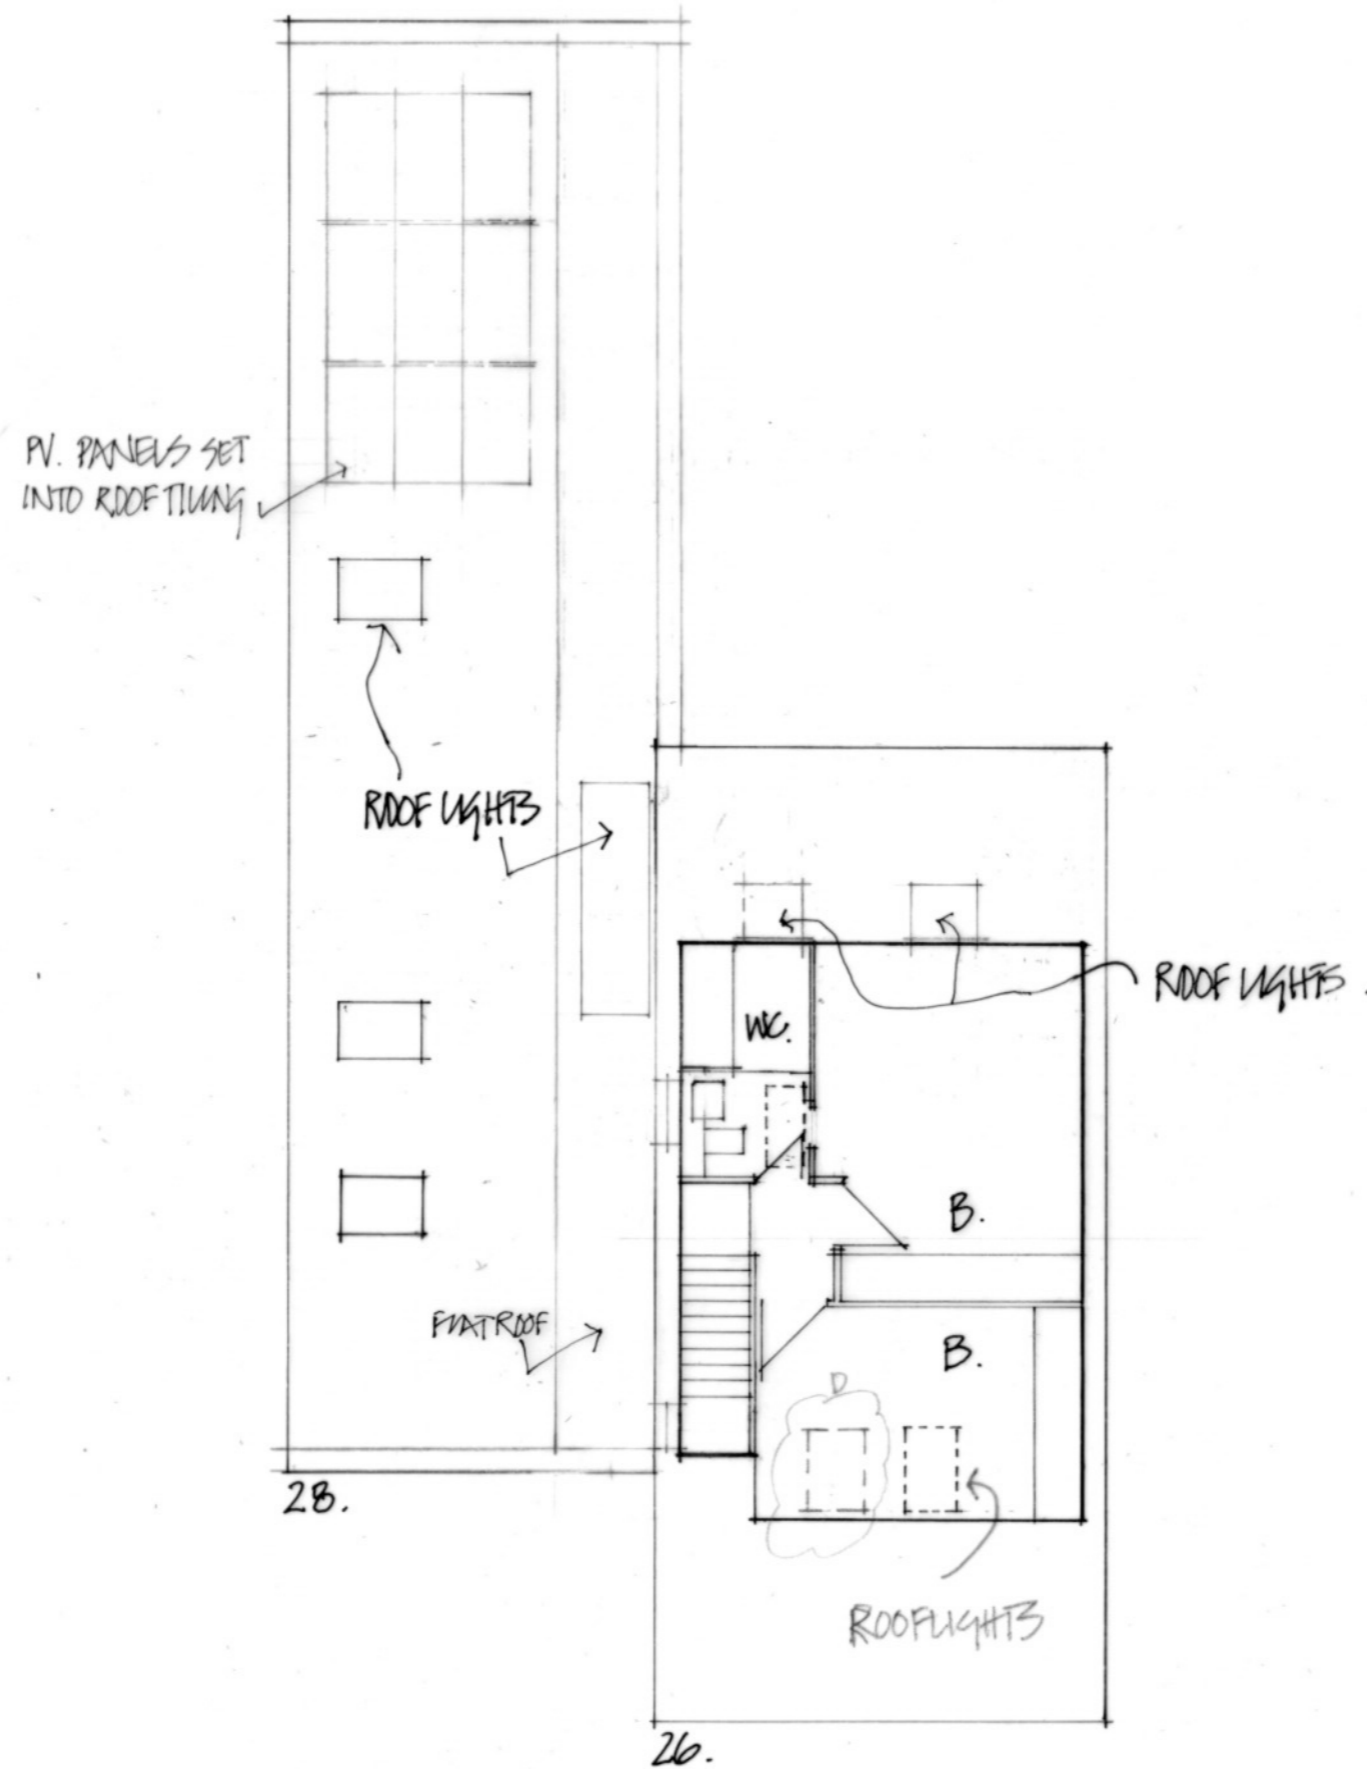


26 + 28 Abingdon Road Bramhall, Stockport

Drawing: ATTIC FLOOR.
 Date: JUNE 2018
 Scale: 1:100
 Dwg. No.: 004 REV A. SKD

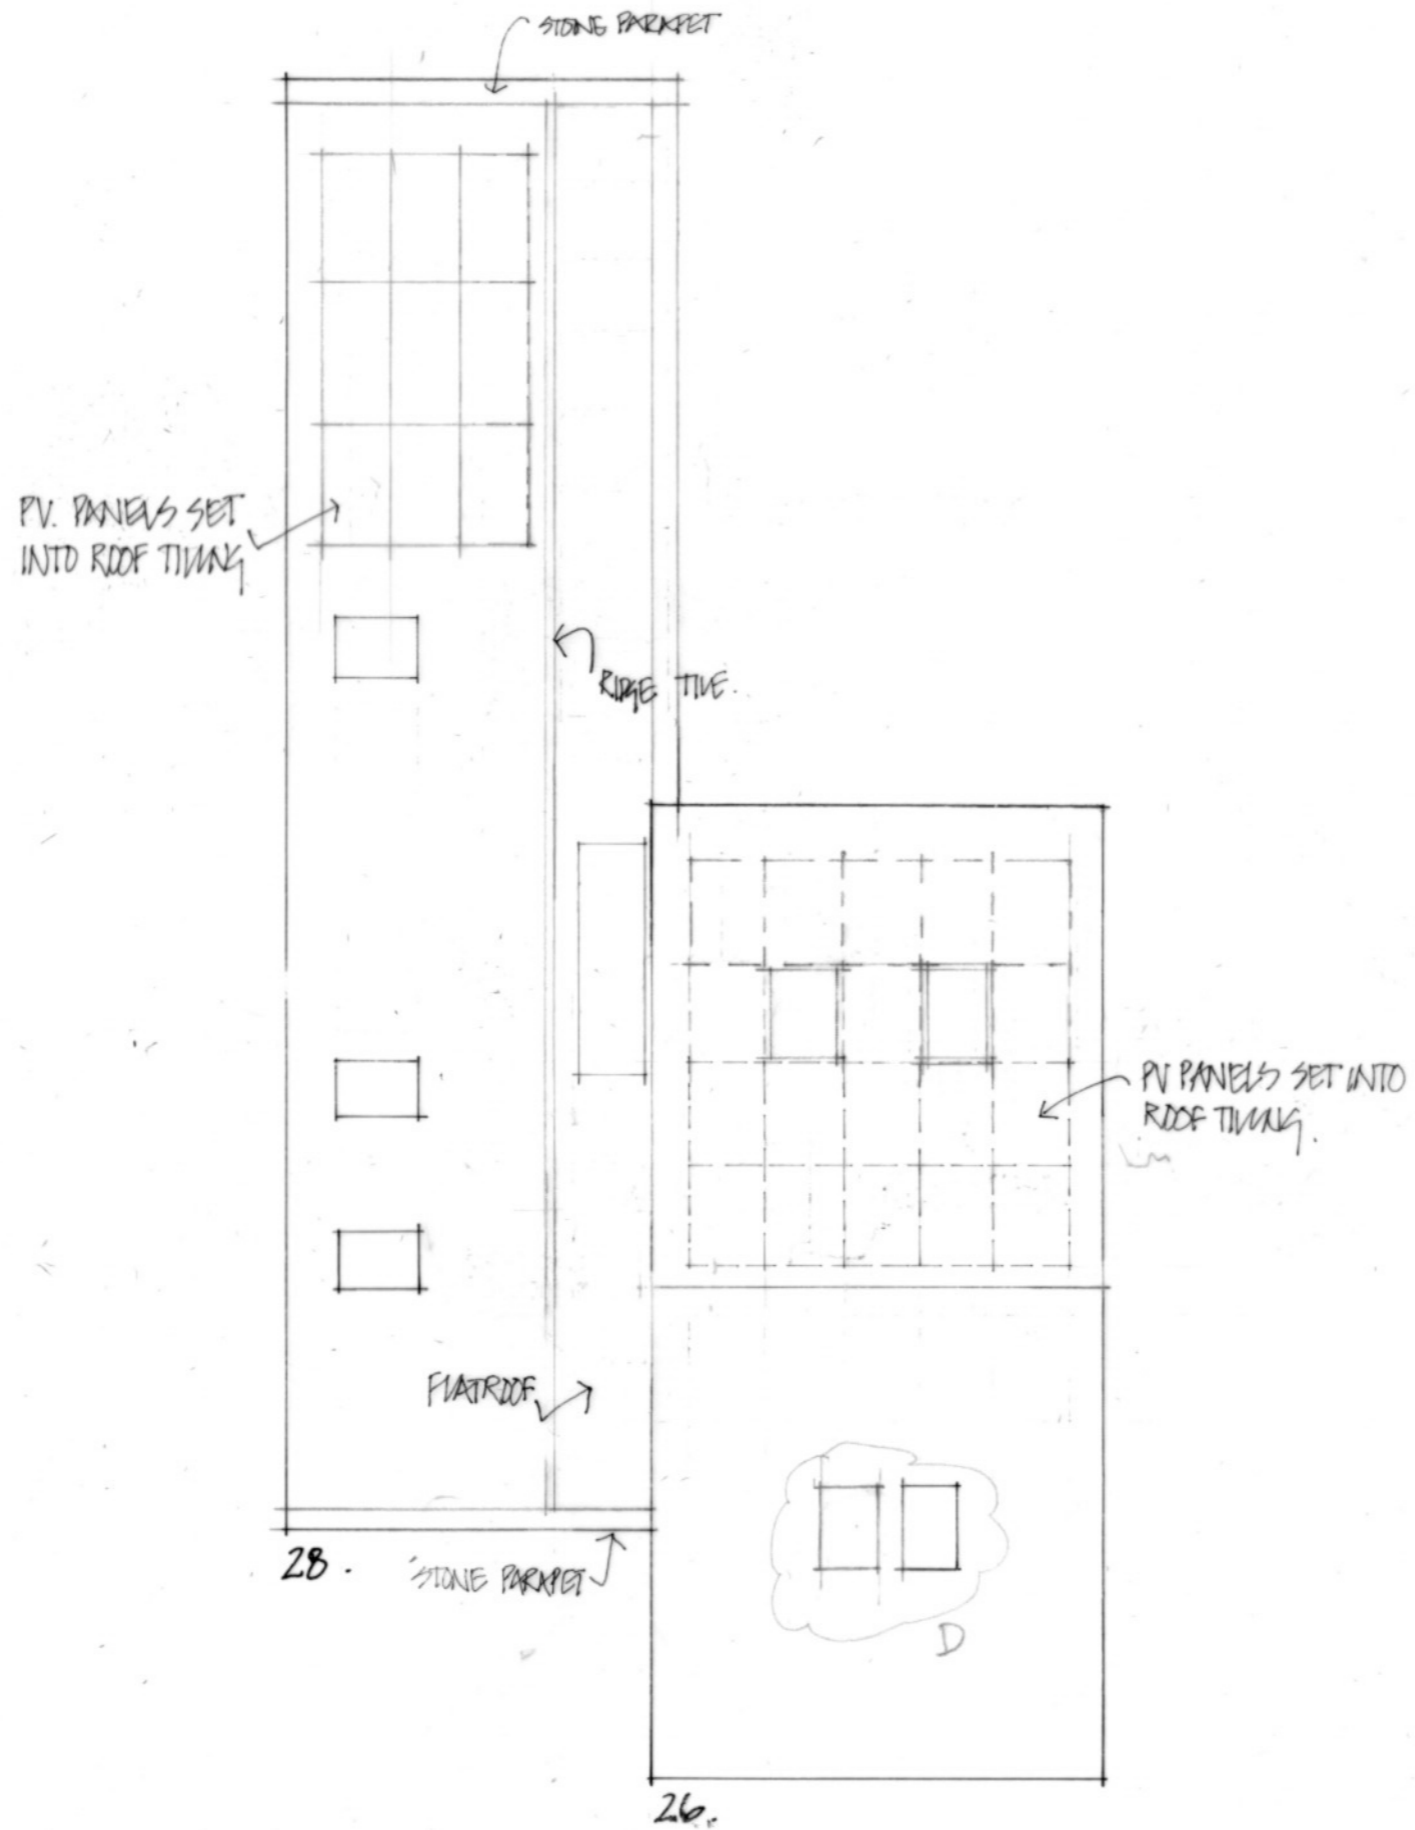


26 + 28 Abingdon Road Bramhall, Stockport

Drawing : ROOF PLAN
 Date : JUNE 2018
 Scale : 1:100
 Dwg. No. : 005 REV A B C D

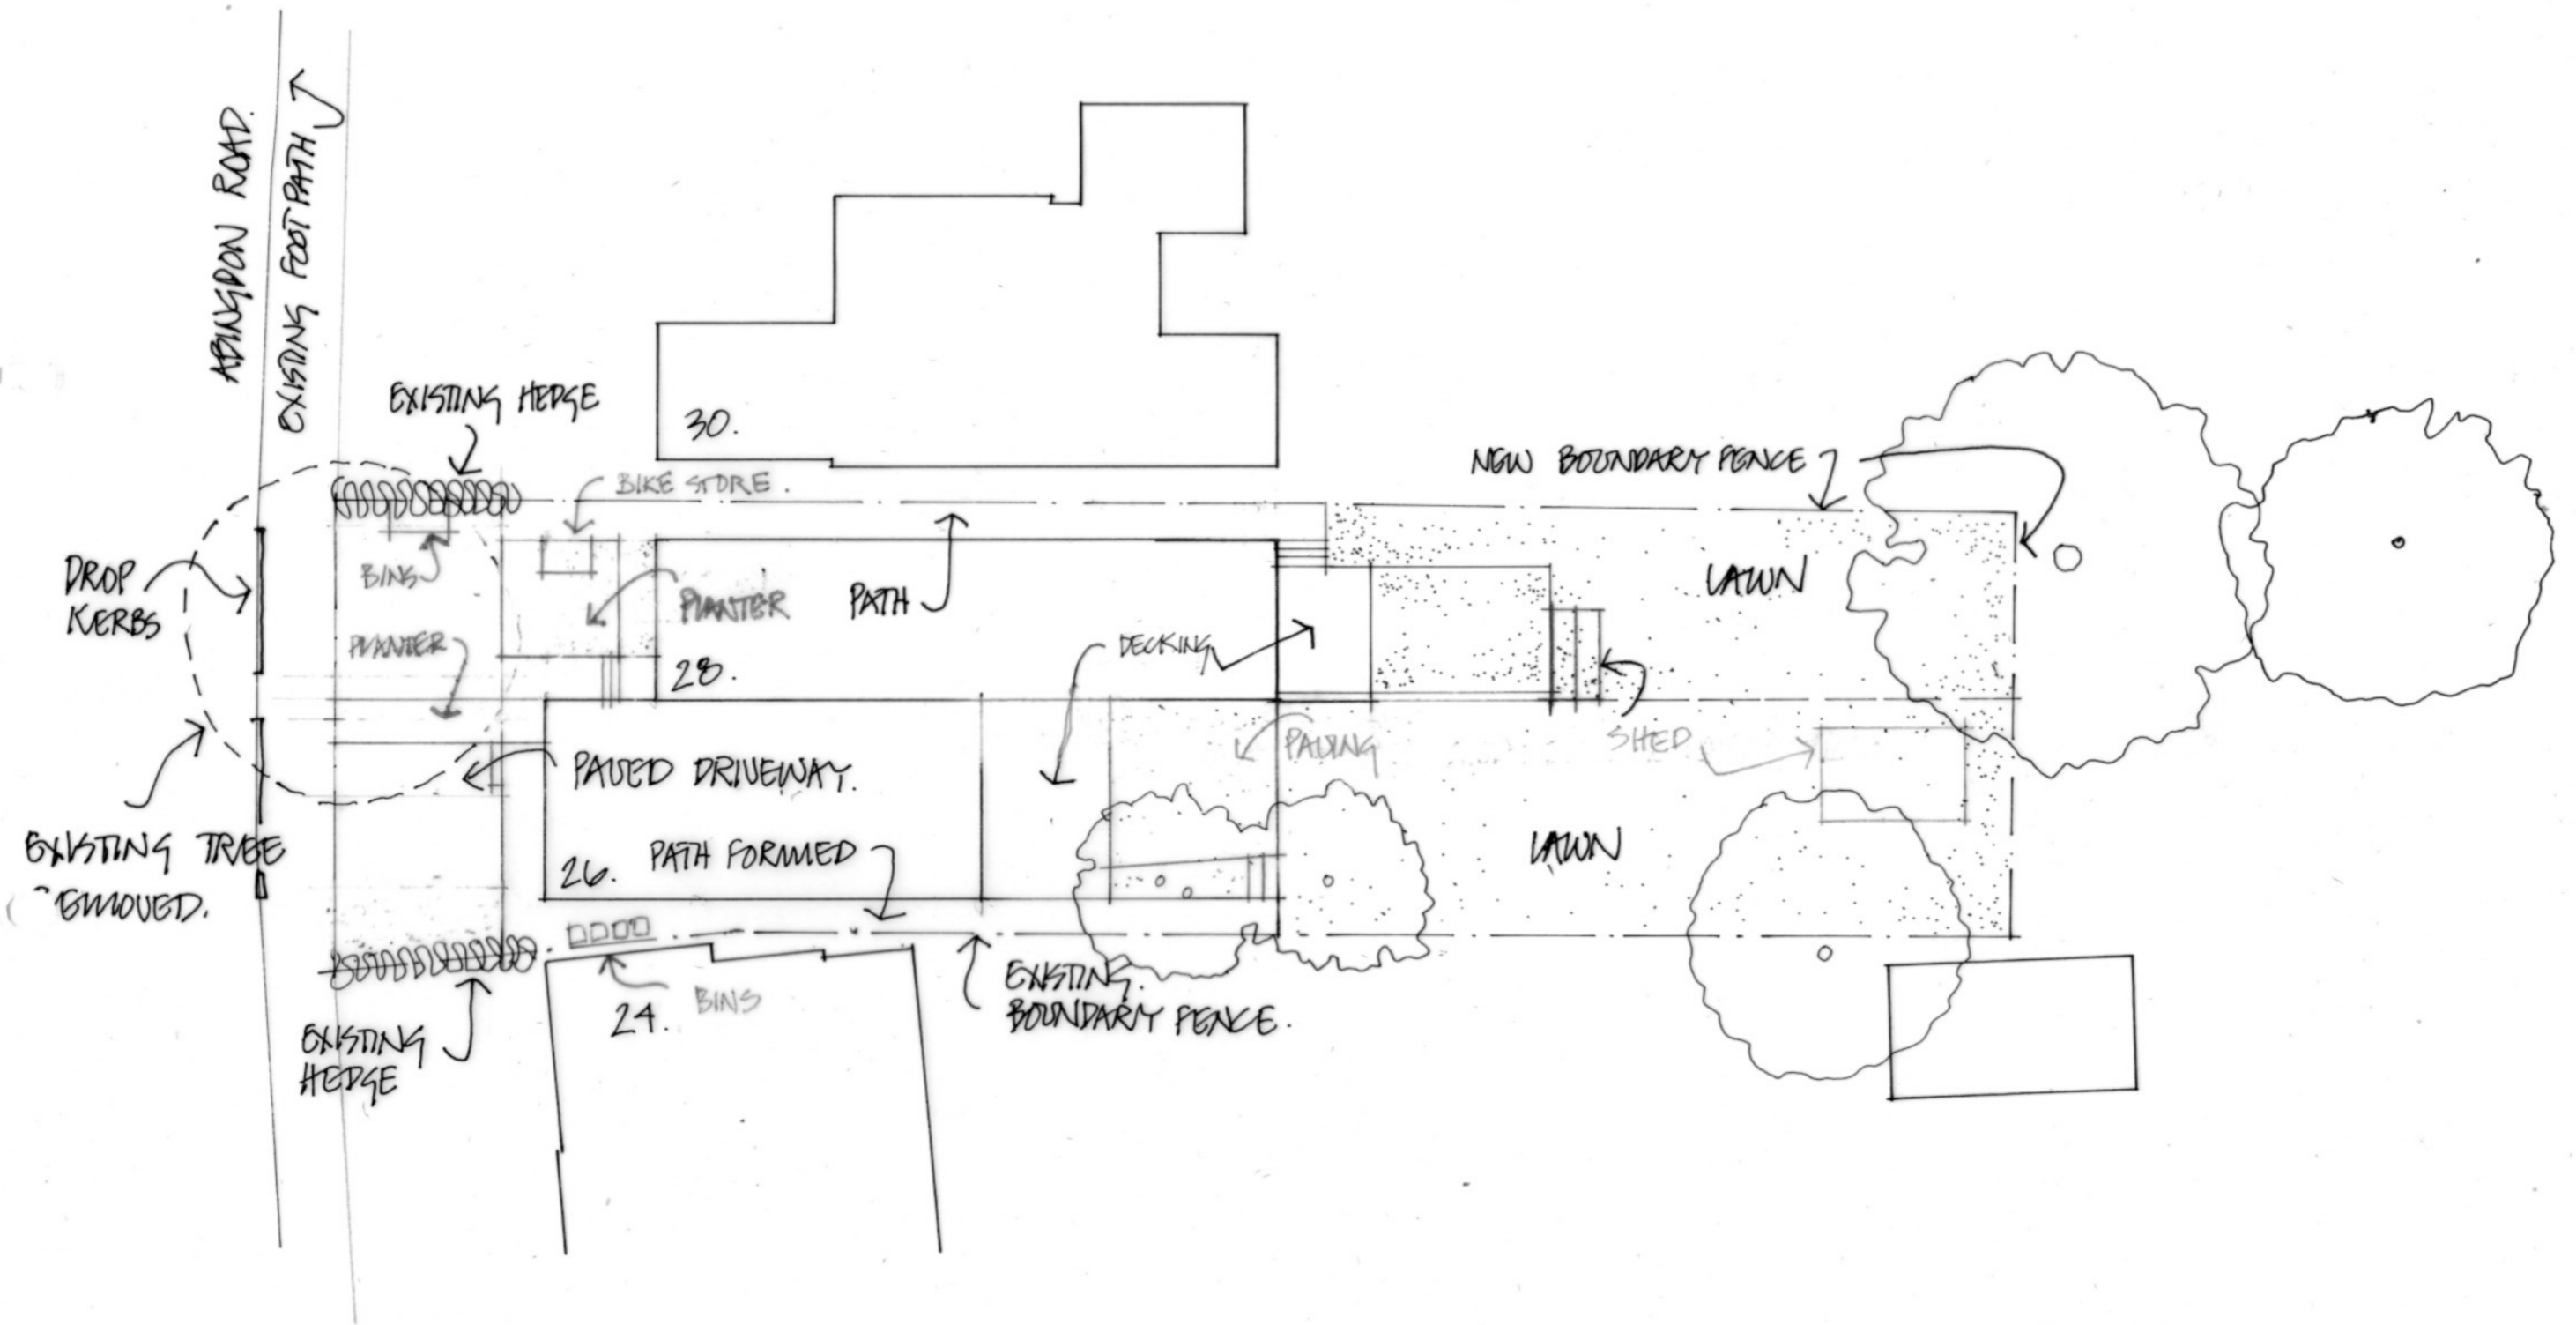

26 + 28 Abingdon Road Bramhall, Stockport

Drawing	: SITE PLAN
Date	: JUNE 2018
Scale	: 1:200
Dwg. No.	: 001 REV. A B.

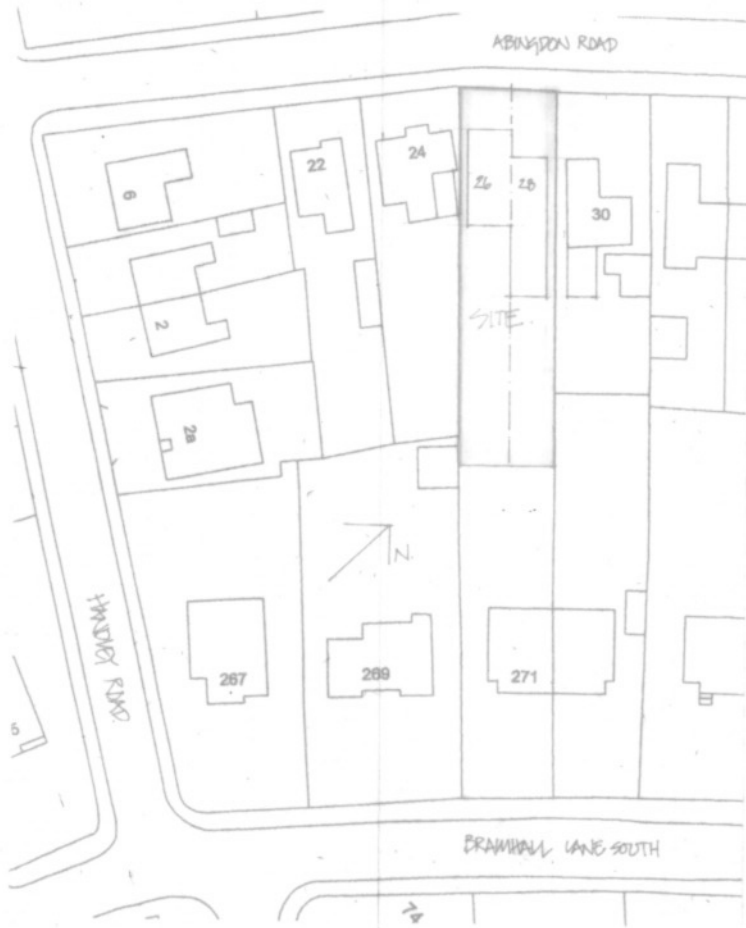

26 + 28 Abingdon Road Bramhall, Stockport

Drawing	: <u>LOCATION PLAN</u>
Date	: <u>MAY 2020</u>
Scale	: <u>1:1000 AT A4</u>
Dwg. No.	: <u>L/115</u> rev <u> </u>

Dave McCall Architects
 Tel: 07813 190 256.
 Email: Dave007mccall@gmail.com